



PAVEMENT SCHEDULE	
C1	1" S9.5B
C2	1¼" S9.5B
C3	1½" S9.5B
C4	1½" S9.5C
R	EXIST. C&G
S	SHLD GRADING
U	EXIST. PAVEMENT
V1	0-1" MILLING
V2	0-1½" MILLING

* VARIABLE OUTSIDE SHOULDER – PARTIAL C&G, PARTIAL EARTH SHOULDER

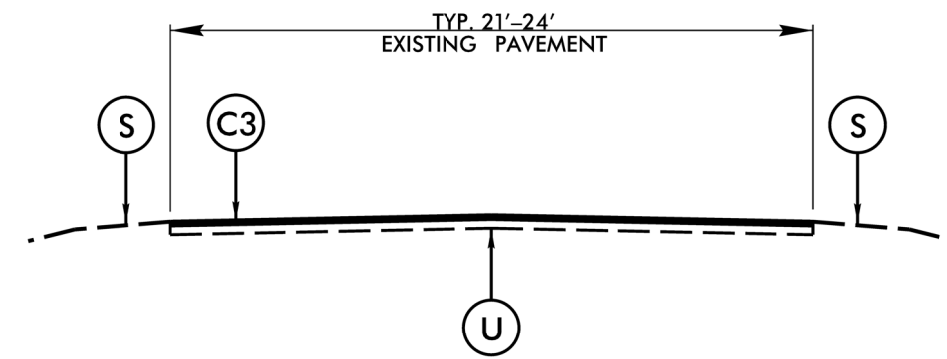

TYPICAL SECTION 3
 FULL DEPTH PATCHING AND RESURFACE S9.5B
 MAP NOS. 3-5

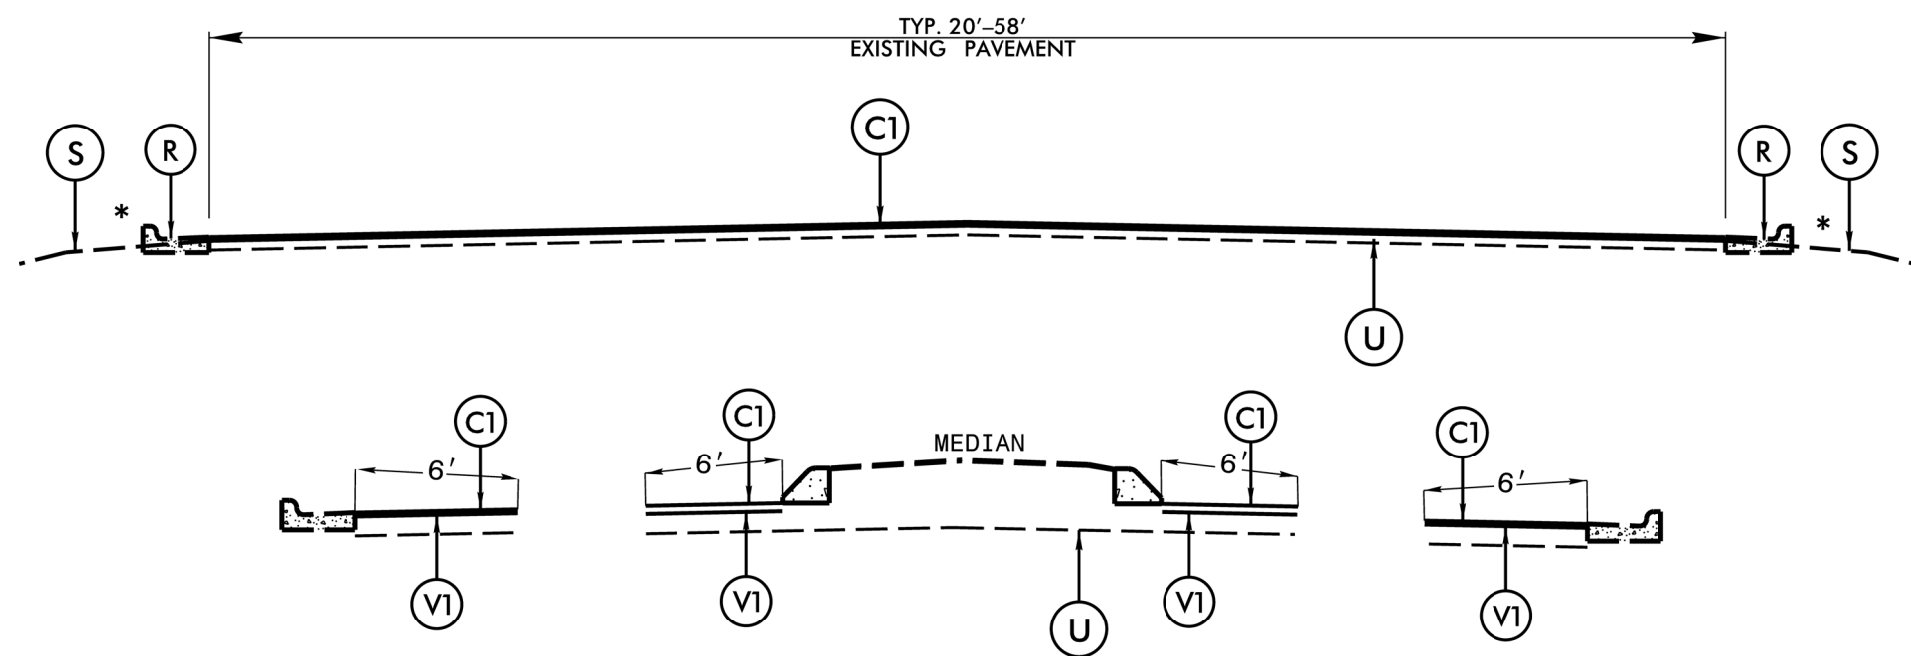

TYPICAL SECTION NO. 4
 FULL DEPTH PATCHING AND RESURFACE S9.5B
 MAP NOS. 17-35

MAP 19 SR 2454 (HARDSCRABBLE DR.)
 0-1" MILLING AT C&G IN RADIUS AT
 SR 1002 AND AT CONCRETE ISLAND IN MEDIAN
 AT APPROXIMATELY STA 0+25 TO STA 5+85.