

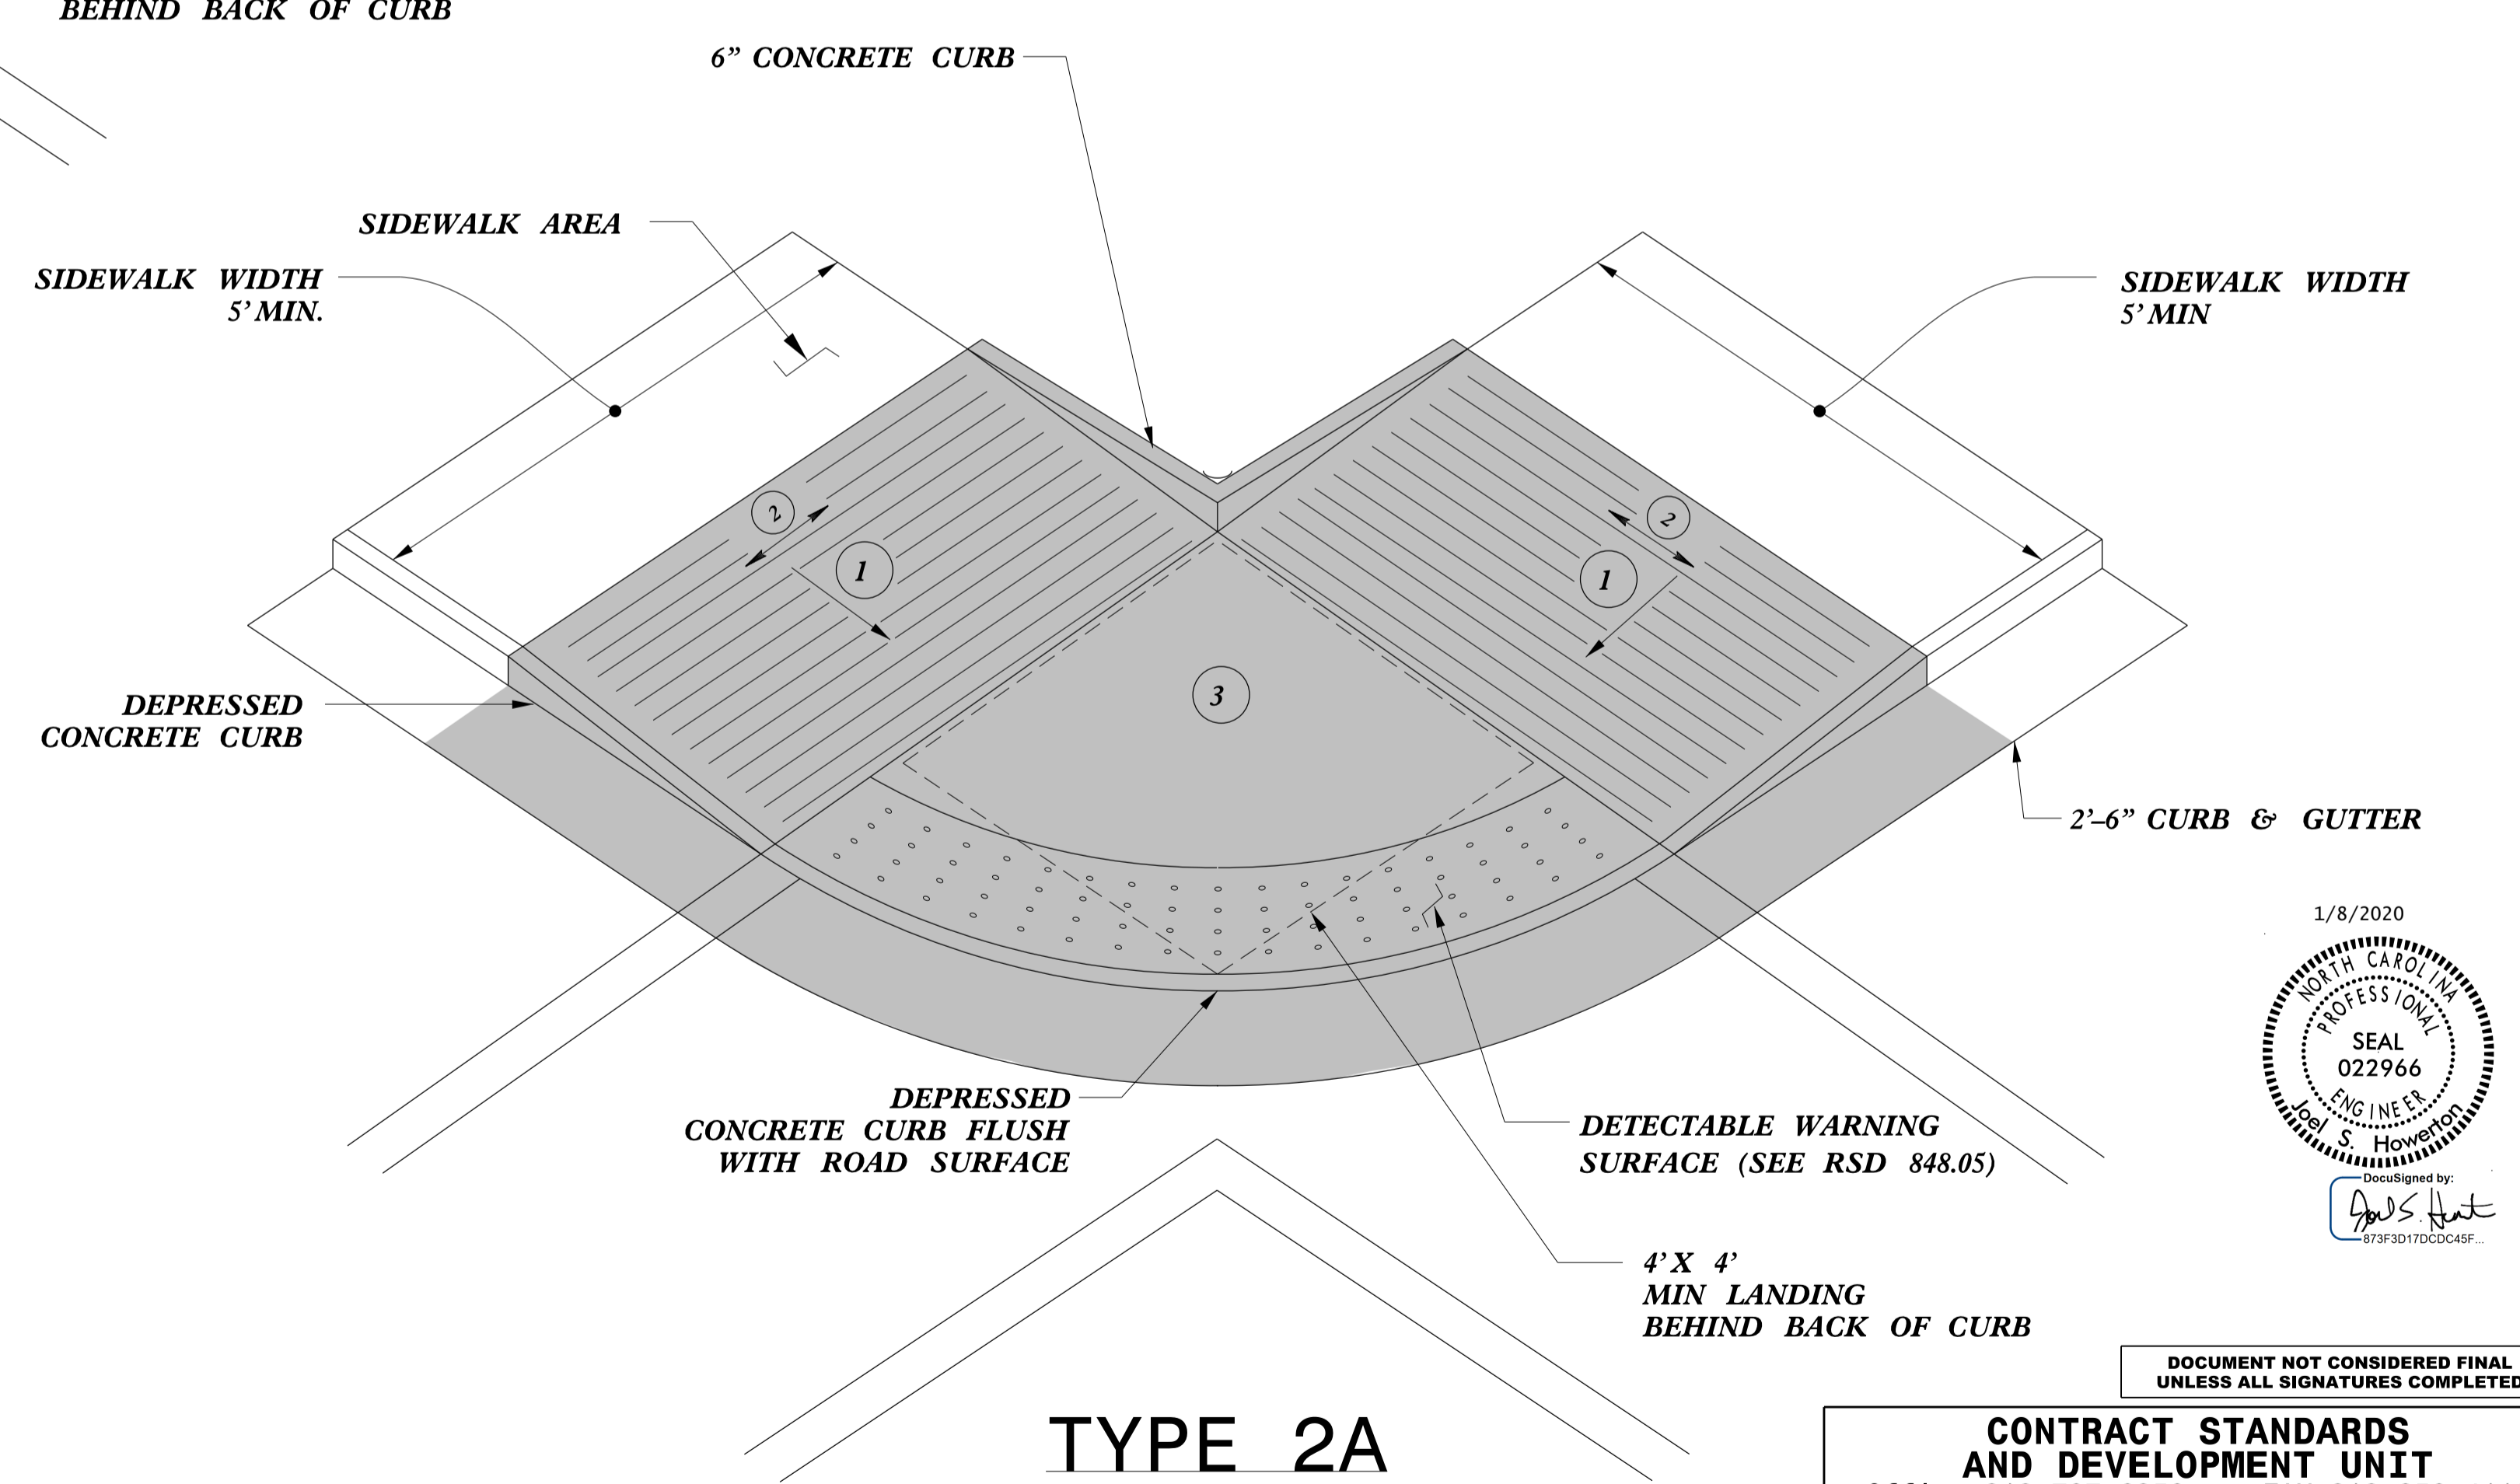
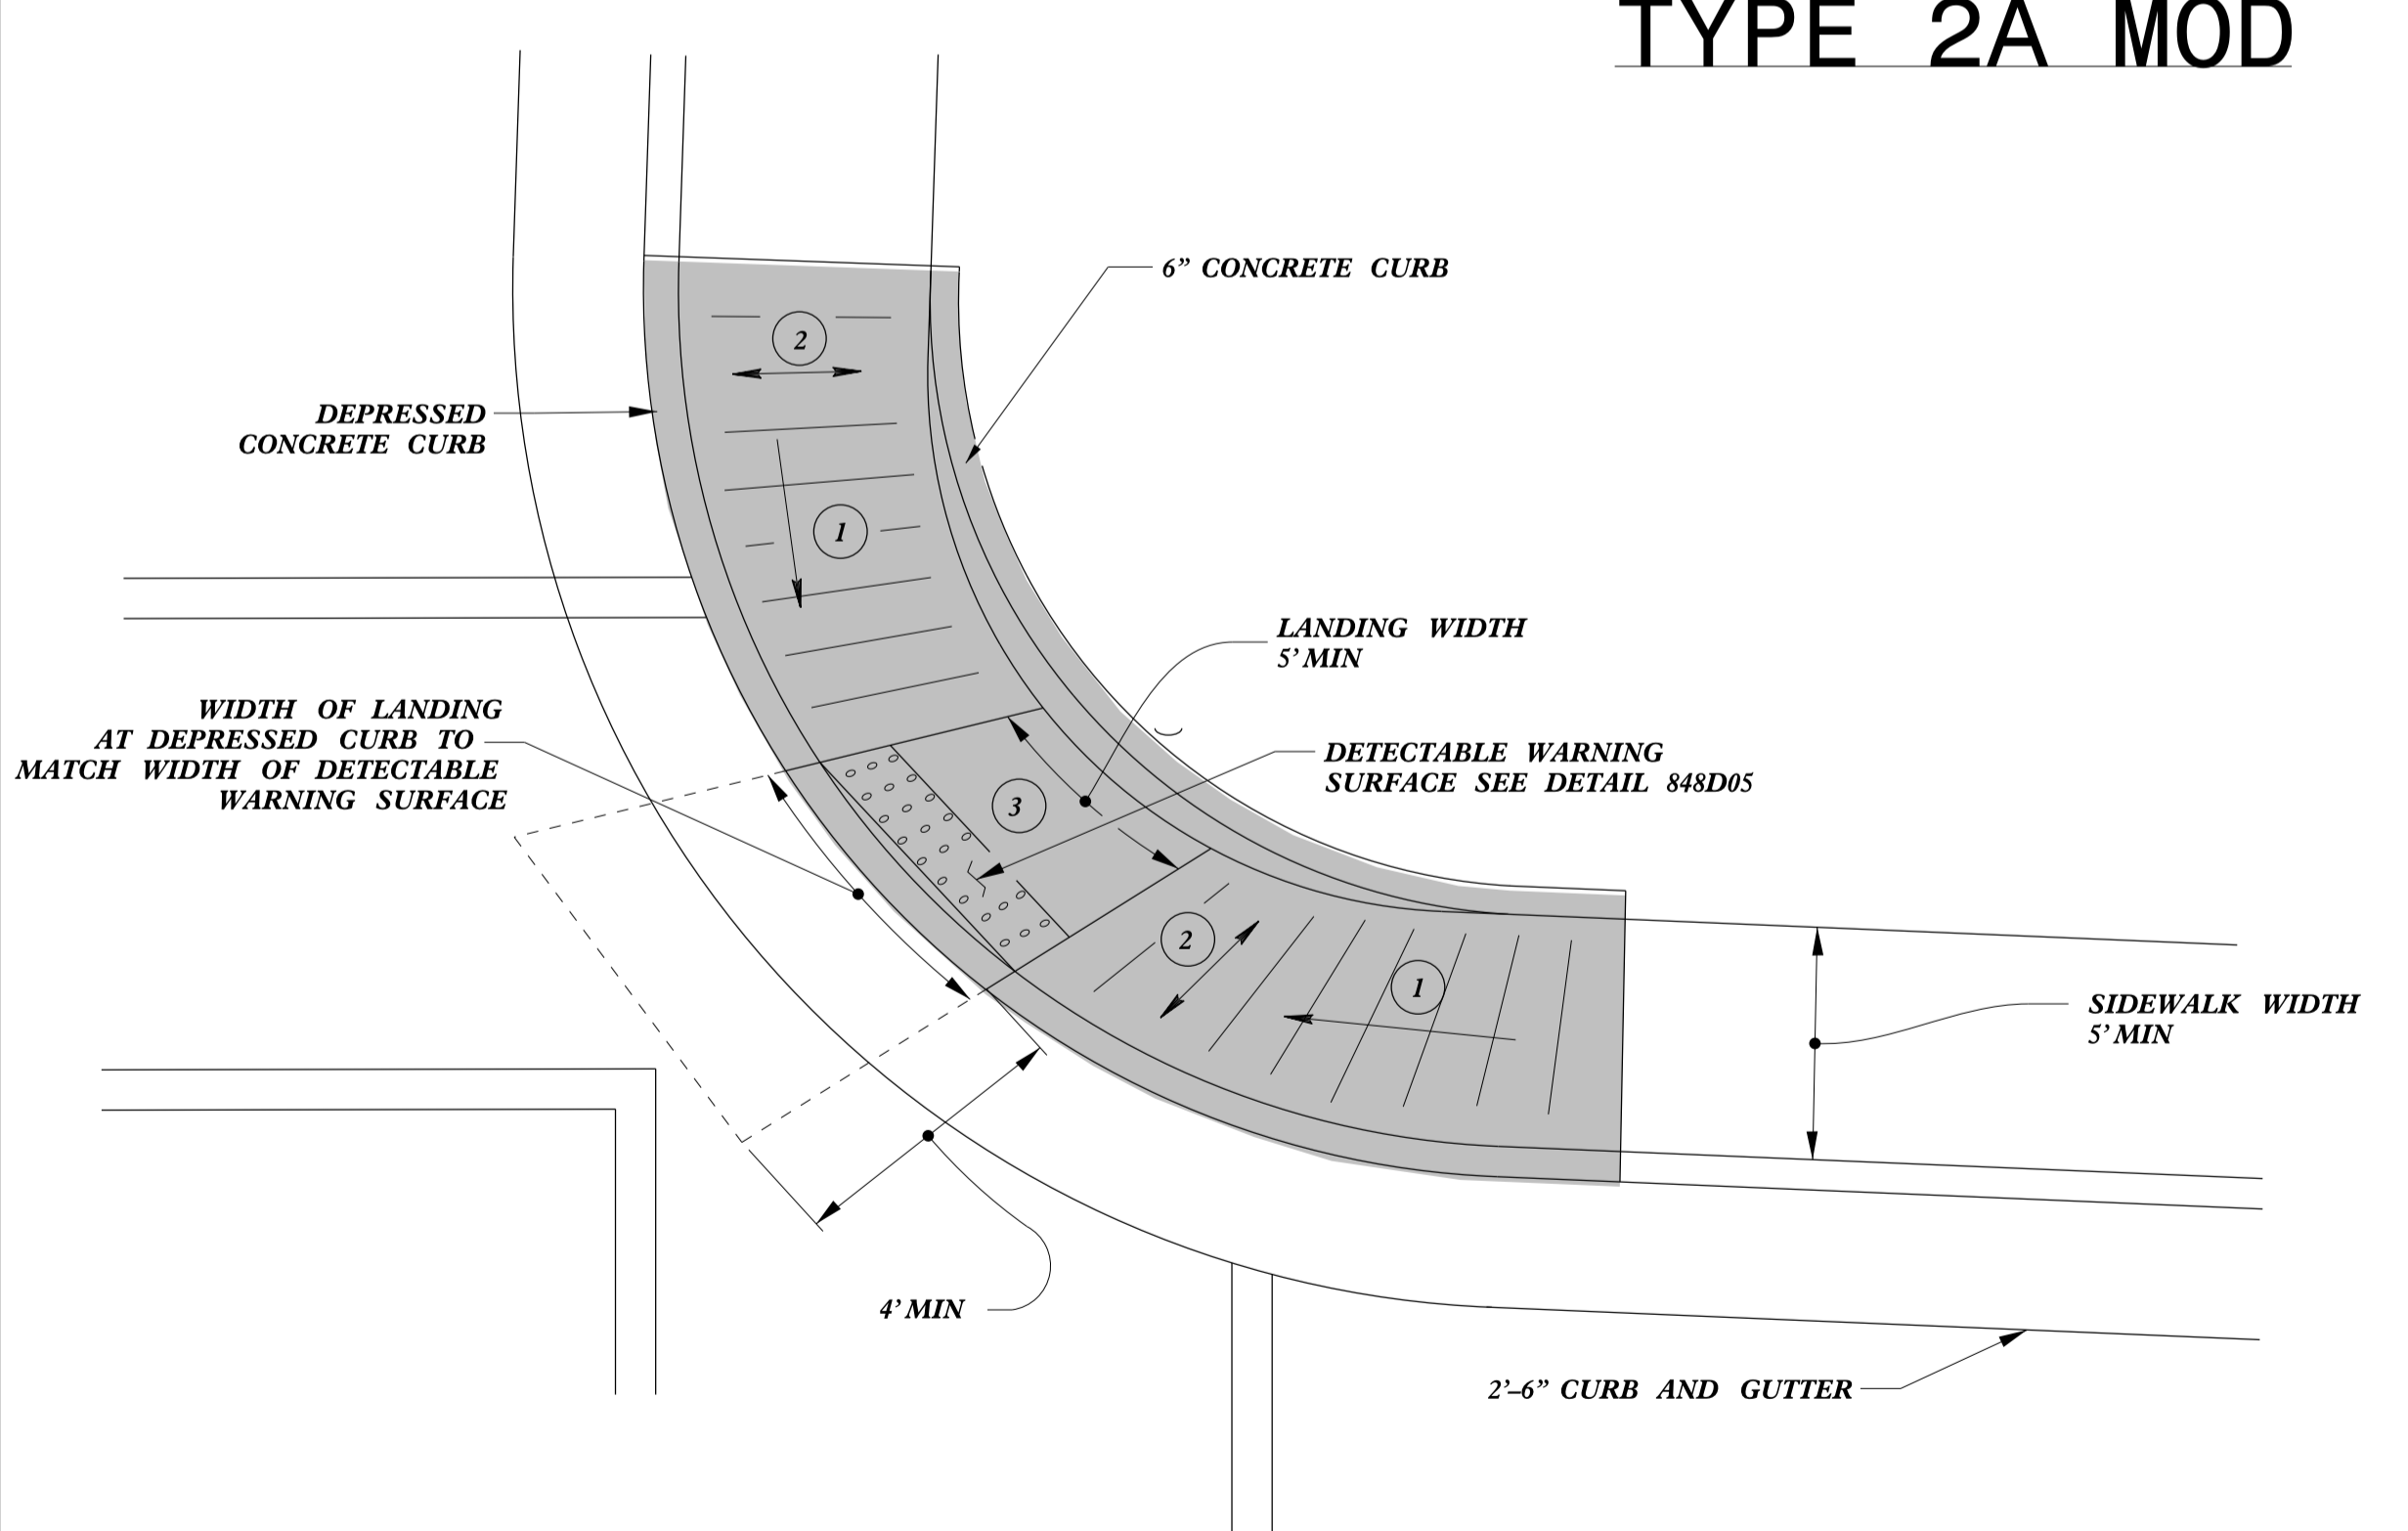
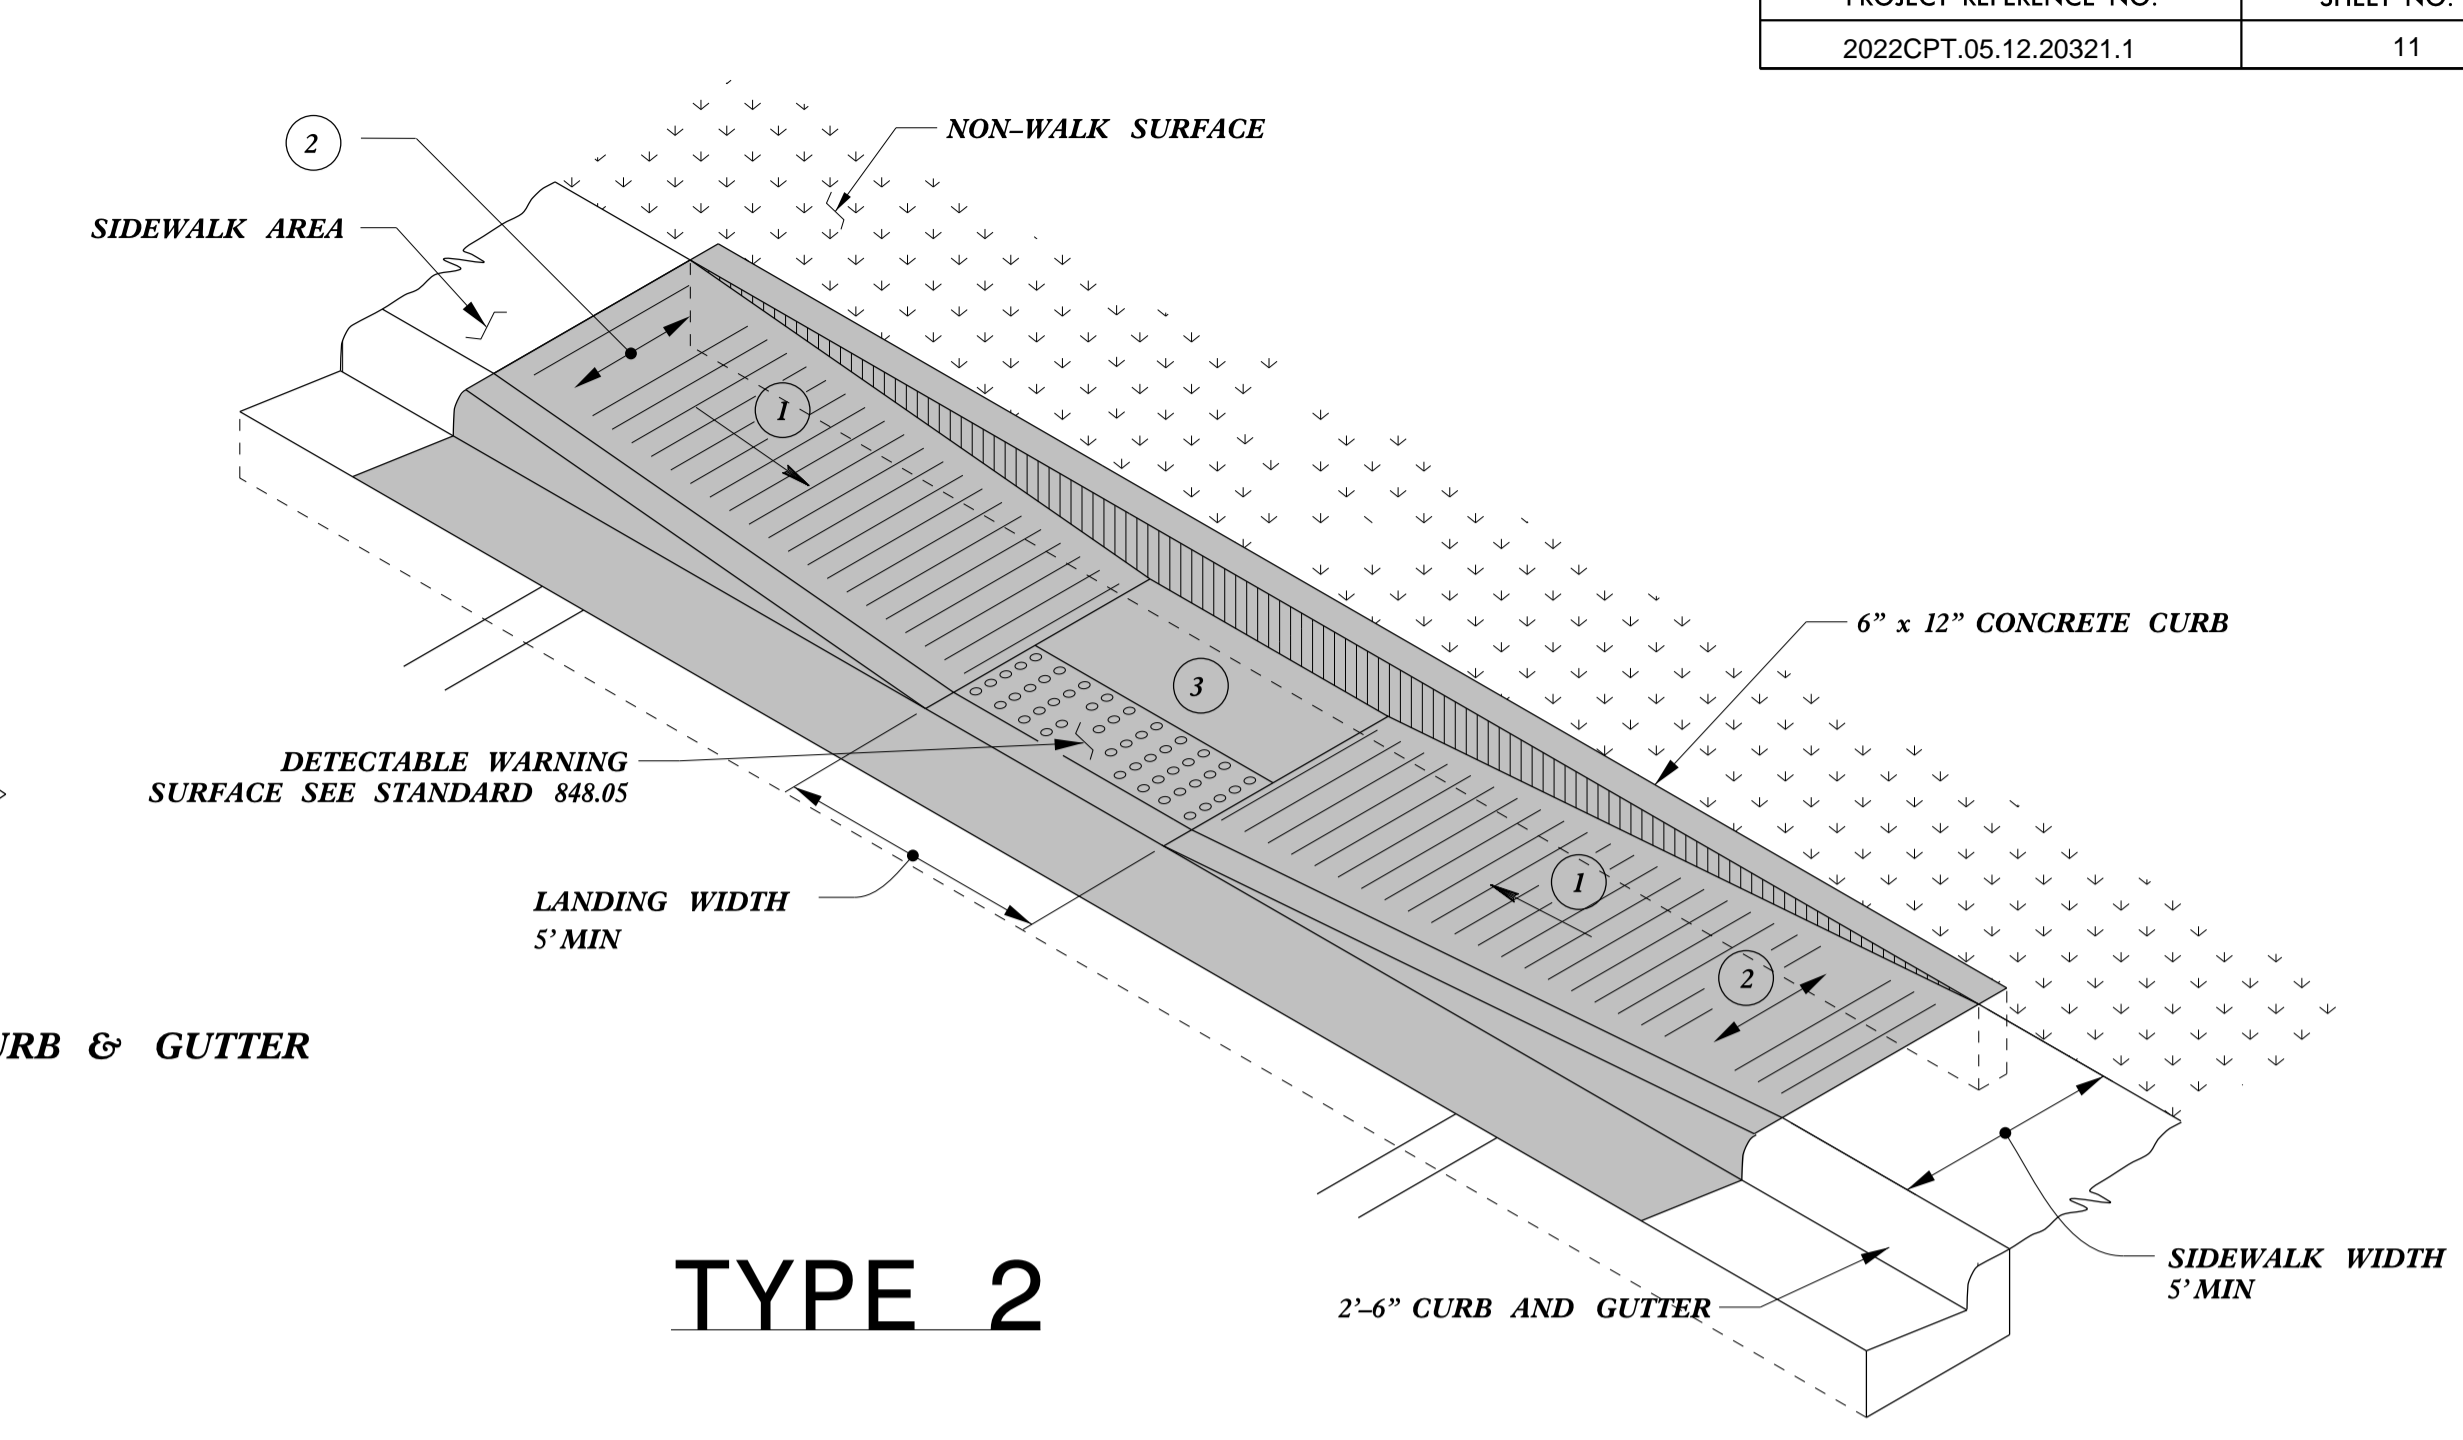


5/14/99

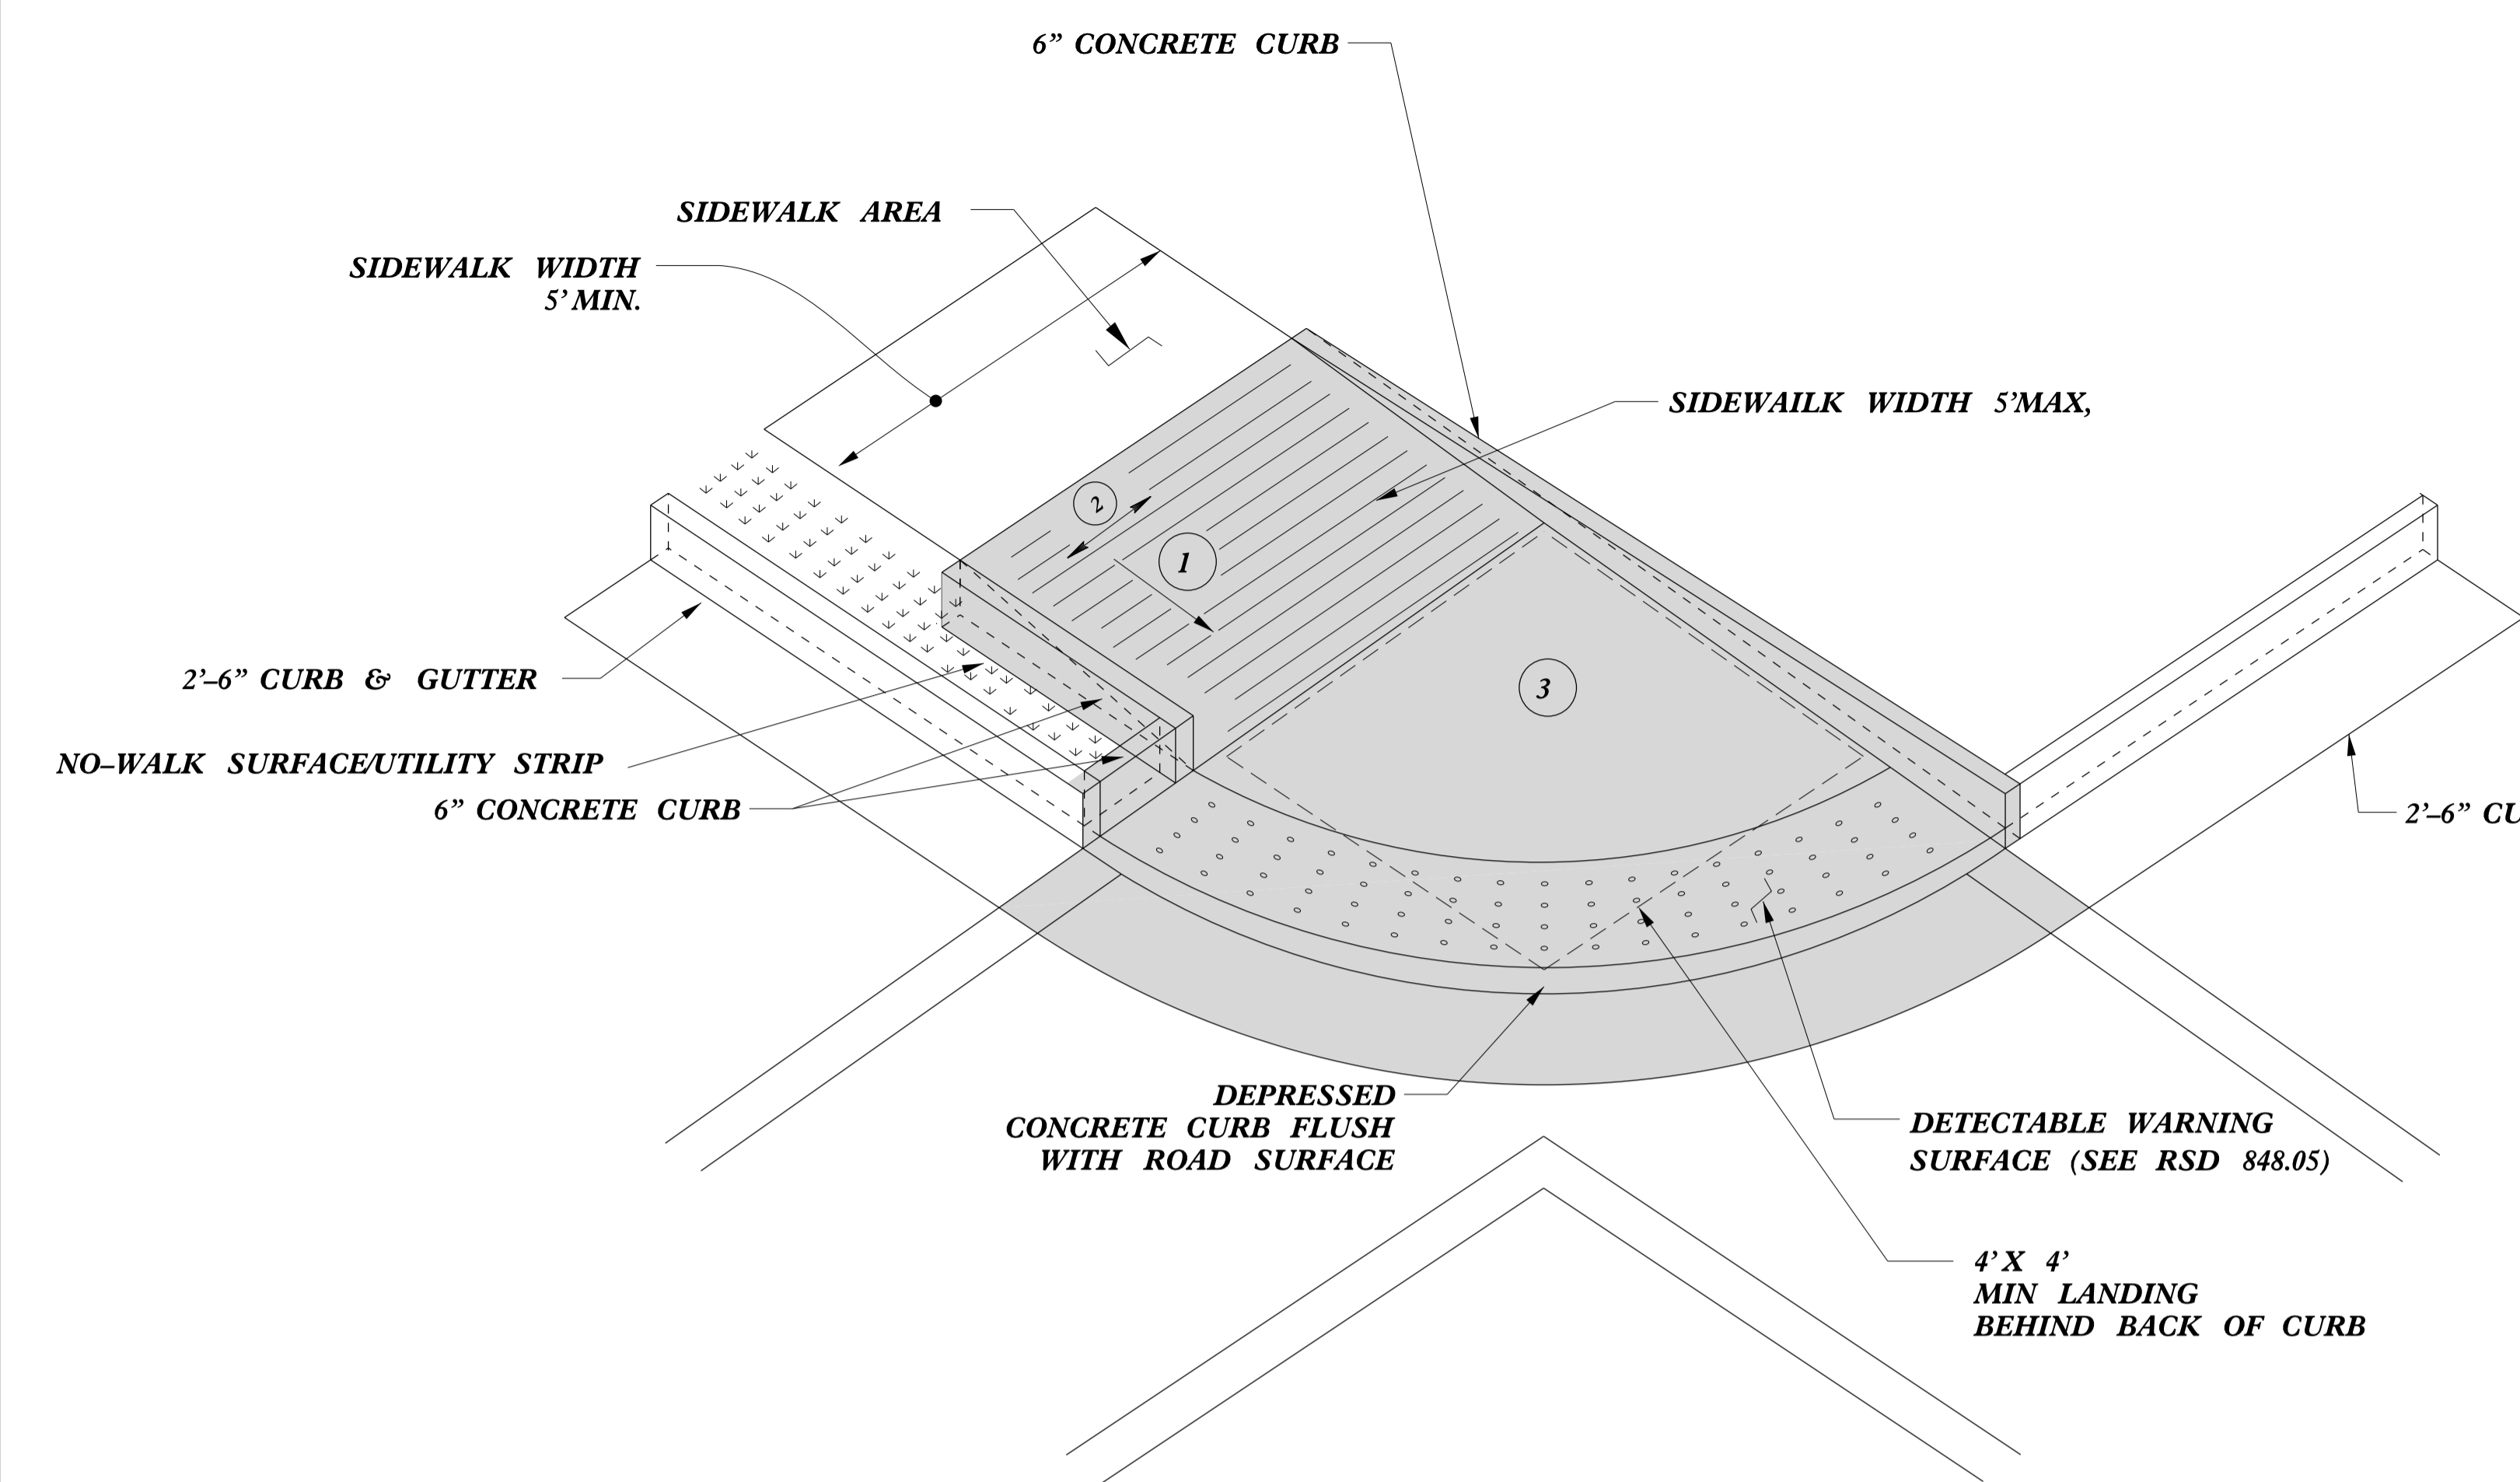

- 1 8.33% (12:1) MAX RAMP SLOPE
- 2 CROSS SLOPE: 2.00%
- 3 CURB RAMPS REQUIRE A (4'-0") MINIMUM LANDING WITH A MAXIMUM CROSS SLOPE AND LONGITUDINAL SLOPE OF 2.00% WHERE PEDESTRIANS PERFORM TURNING MANEUVERS. SLOPE TO DRAIN TO CURB.

PAY LIMITS FOR 1 CURB RAMP

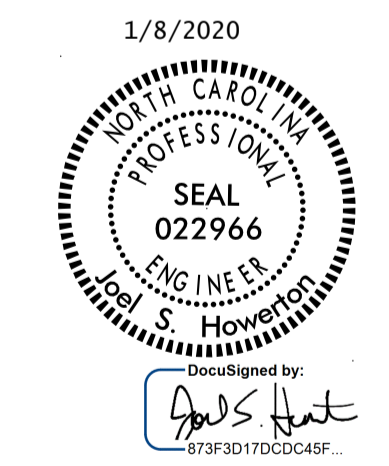

DOCUMENT NOT CONSIDERED FINAL UNLESS ALL SIGNATURES COMPLETED

| | |
|---|------------------|
| CONTRACT STANDARDS AND DEVELOPMENT UNIT | |
| Office 919-707-6950 | FAX 919-250-4119 |
| CURB RAMPS | |
| ORIGINAL BY: J.S. HOWERTON | DATE: 7/7/11 |
| MODIFIED BY: | DATE: |
| CHECKED BY: | DATE: |
| FILE SPEC. :stds\2012CurbRamp\CurbRampDetails.dgn | |

DATE PLOTTED: 11/14/2023 10:58:58 AM