


STATE OF NORTH CAROLINA  
DIVISION OF HIGHWAYS


**TRANSPORTATION MANAGEMENT PLAN**

**GUILFORD COUNTY**

**DIVISION 7**

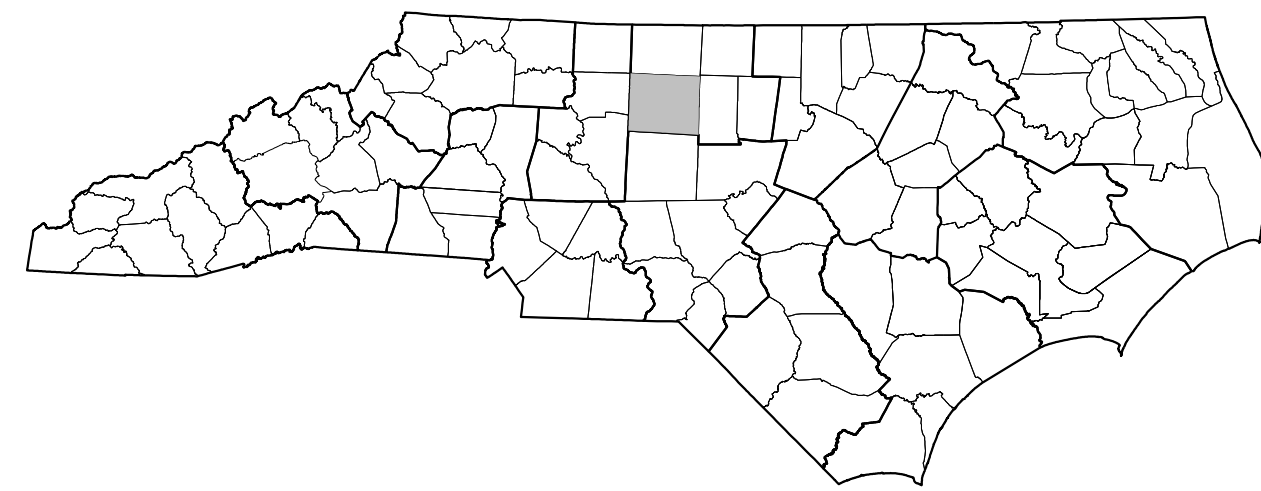

**GREENSBORO - RAMP EXTENSIONS FROM I-40/I-85  
TO US 29-70-220**

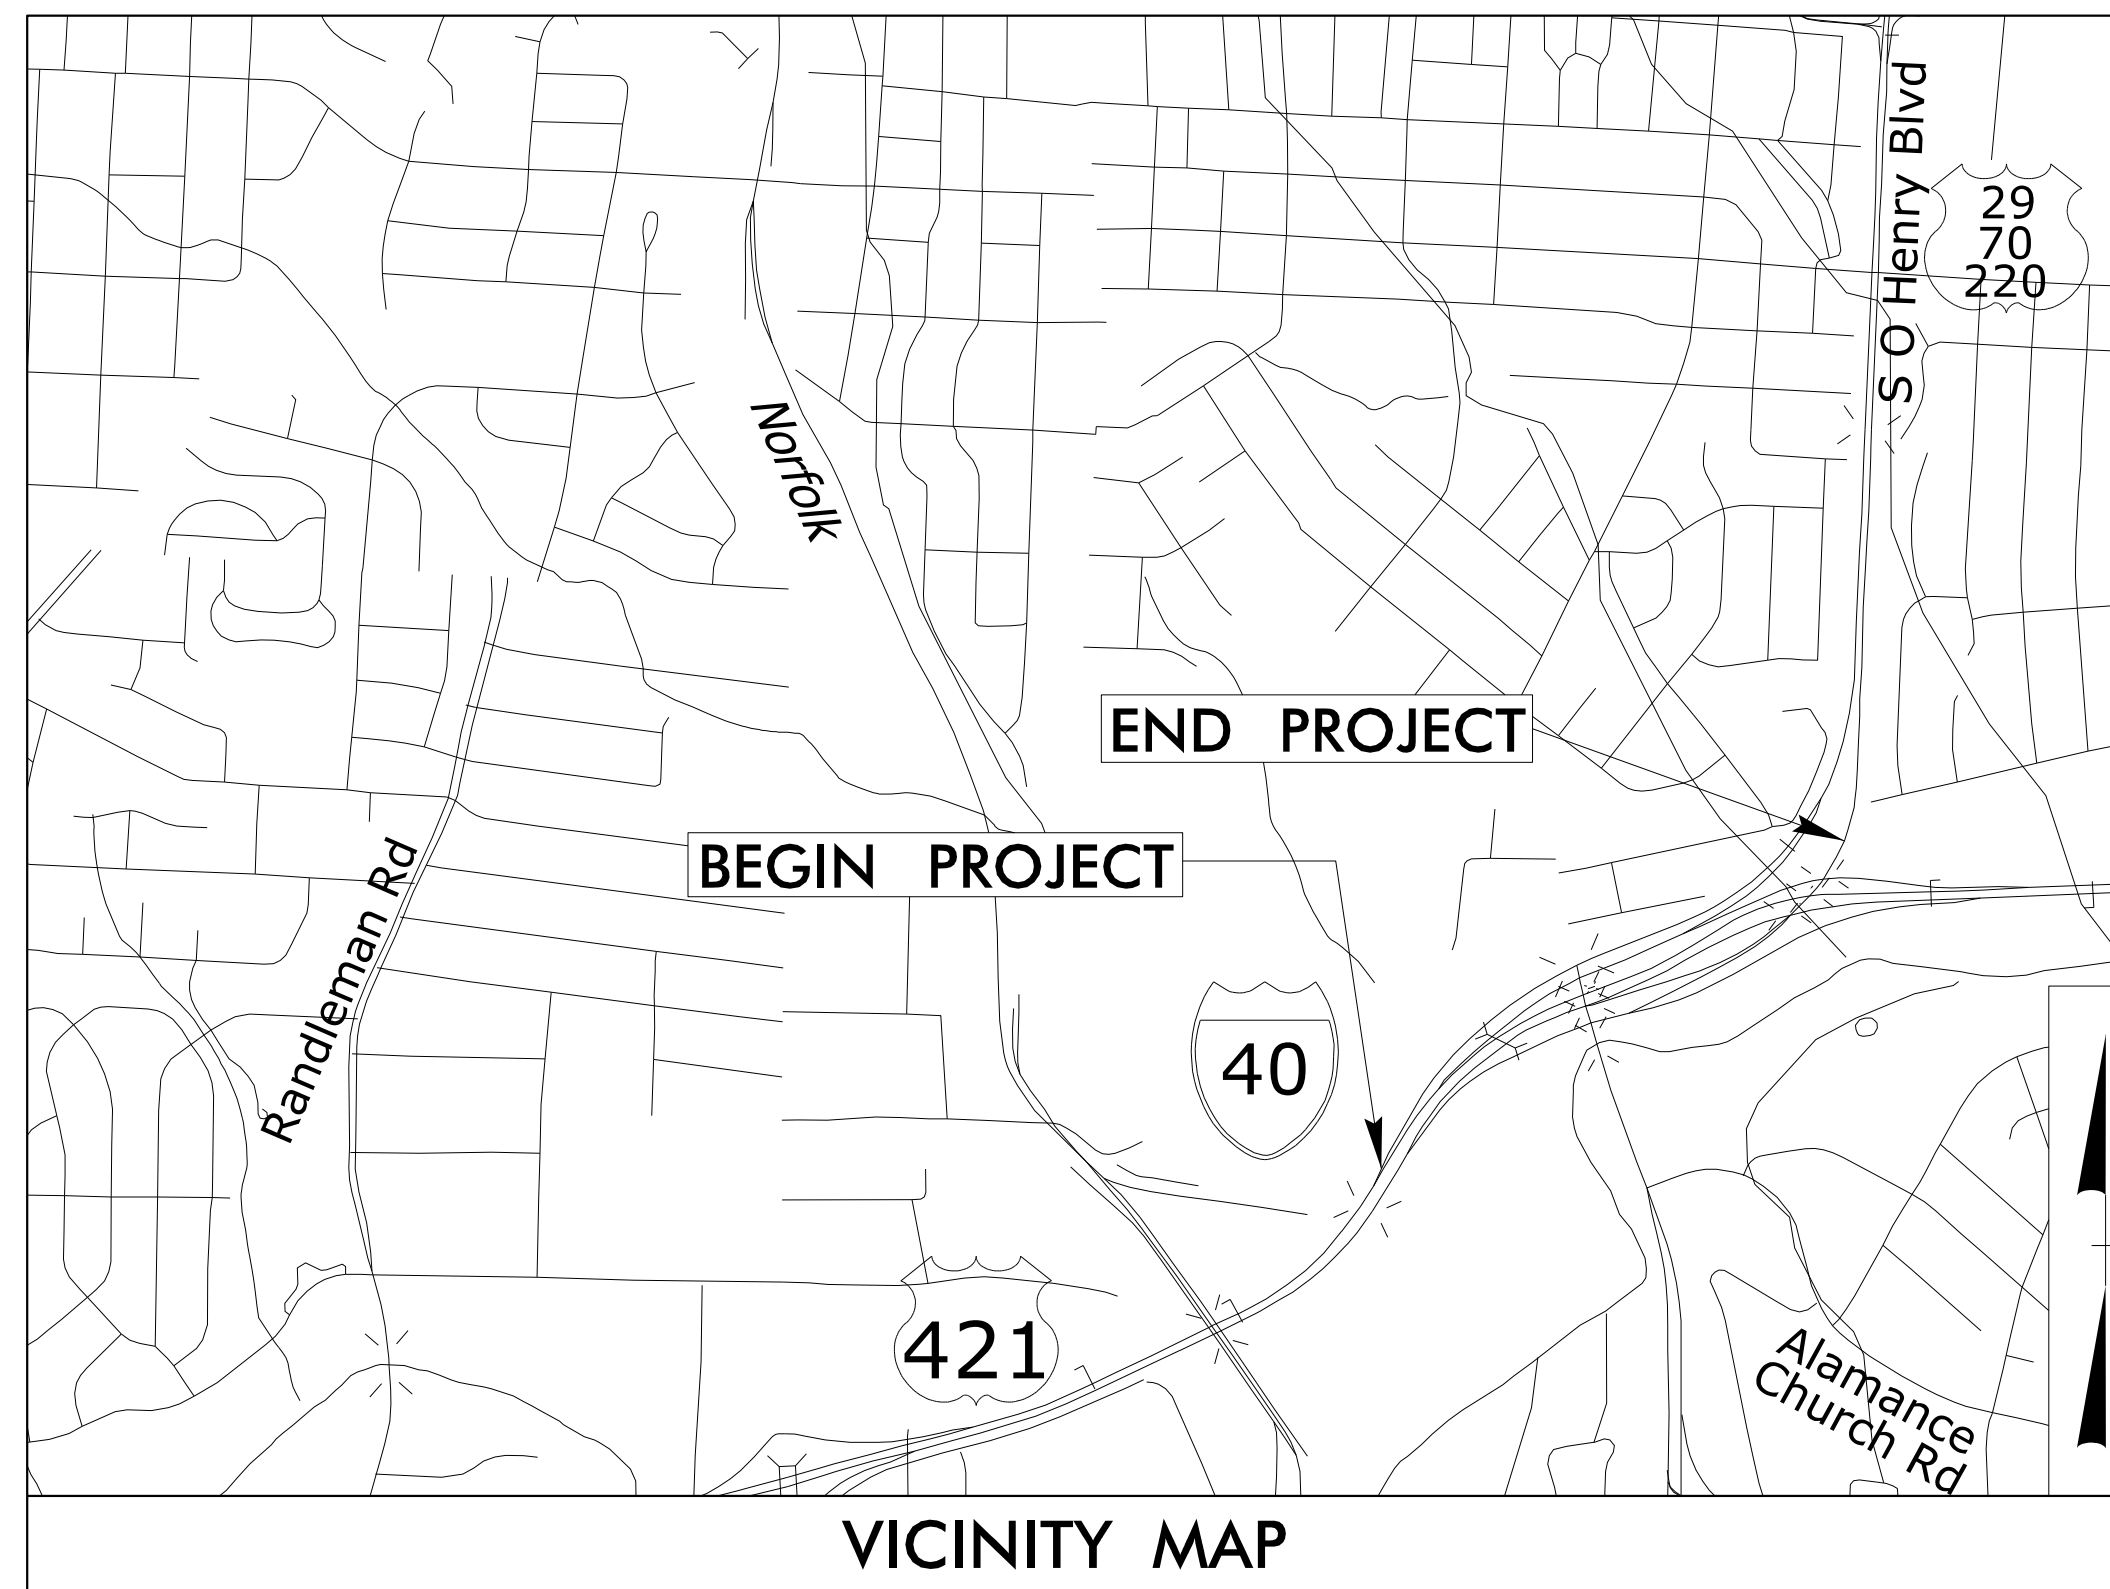


VICINITY MAP


**INDEX OF SHEETS**

SHEET NO.	TITLE
TMP-1	TITLE SHEET, VICINITY MAP, AND INDEX OF SHEETS
TMP-1A	LIST OF APPLICABLE ROADWAY STANDARD DRAWINGS, LEGEND, AND TEMPORARY PAVEMENT MARKING SCHEDULE
TMP-2, 2A	GENERAL NOTES
TMP-3	TEMPORARY TRAFFIC CONTROL PHASING
TMP-4-7	I-40/I-85 -Y1-/-Y2- PHASE I
TMP-8-10	I-40/I-85 -Y1-/-Y2- PHASE II
TMP-11	I-40/I-85 -Y1-/-Y2- PHASE II STEP 3
TMP-12	I-40/I-85 DETOUR DETAIL
TMP-13	I-40/I-85 DETOUR

5/9/2019  
U:\Traffic\Transportation Management Plan\TCP\PLAN SHEETS\U-5754-TMP-01-TITLE.dgn  
sephillips

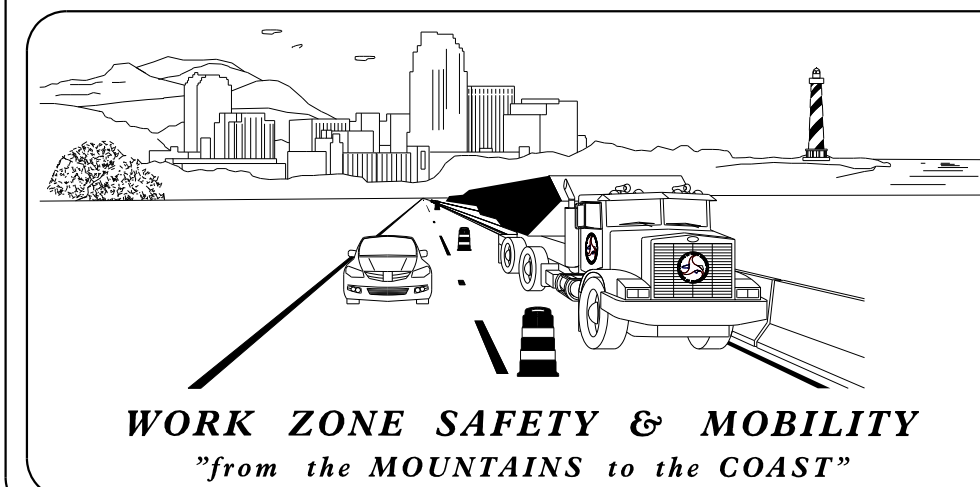

N.C.D.O.T. CONTACT: LAURA SUTTON, P.E.

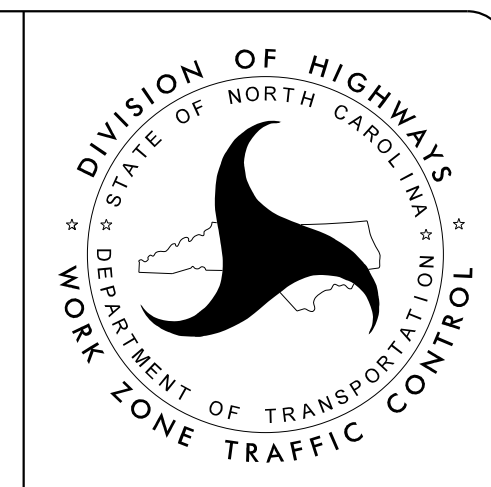

**Stantec**  
Stantec Consulting Services Inc.  
801 Jones Franklin Road-Suite 300  
Raleigh, NC 27606  
Tel. 919.851.6866  
Fax. 919.851.7024  
www.stantec.com  
License No. F-0672

JAY WOOLARD, PE  
SENIOR TRANSPORTATION ENGINEER

ANDREW N. GOOD  
TRANSPORTATION DESIGNER

DocuSigned by:  
J.W. Woolard  
Professional Seal  
19862  
ENGINEER  
J.W. WOOLARD, P.E.

5/9/2019

**DOCUMENT NOT CONSIDERED FINAL  
UNLESS ALL SIGNATURES COMPLETED**

**TIP PROJECT: U-5754**