

SIGN NUMBER: 7
TYPE: A
QUANTITY: 1
BACKG COLOR: Green
COPY COLOR: White

SYMBOL	X	Y	WID	HT
M1_4	71.6	89.7	36	36
M1_4	139.7	89.6	36	36
AR_Type A	17.1	70.2	22.2	35
M1_4	67.1	16.1	45	36


SIGN WIDTH: 16'-6"
HEIGHT: 14'-0"
TOTAL AREA: 231.0 Sq.Ft.

BORDER TYPE: FLUSH
RECESS: 0"
WIDTH: 2"
RADII: 12"

No. Z BARS: 4
LENGTH: 190.0

MAT'L: 0.125" (3.2 mm) ALUMINUM

NOTES:

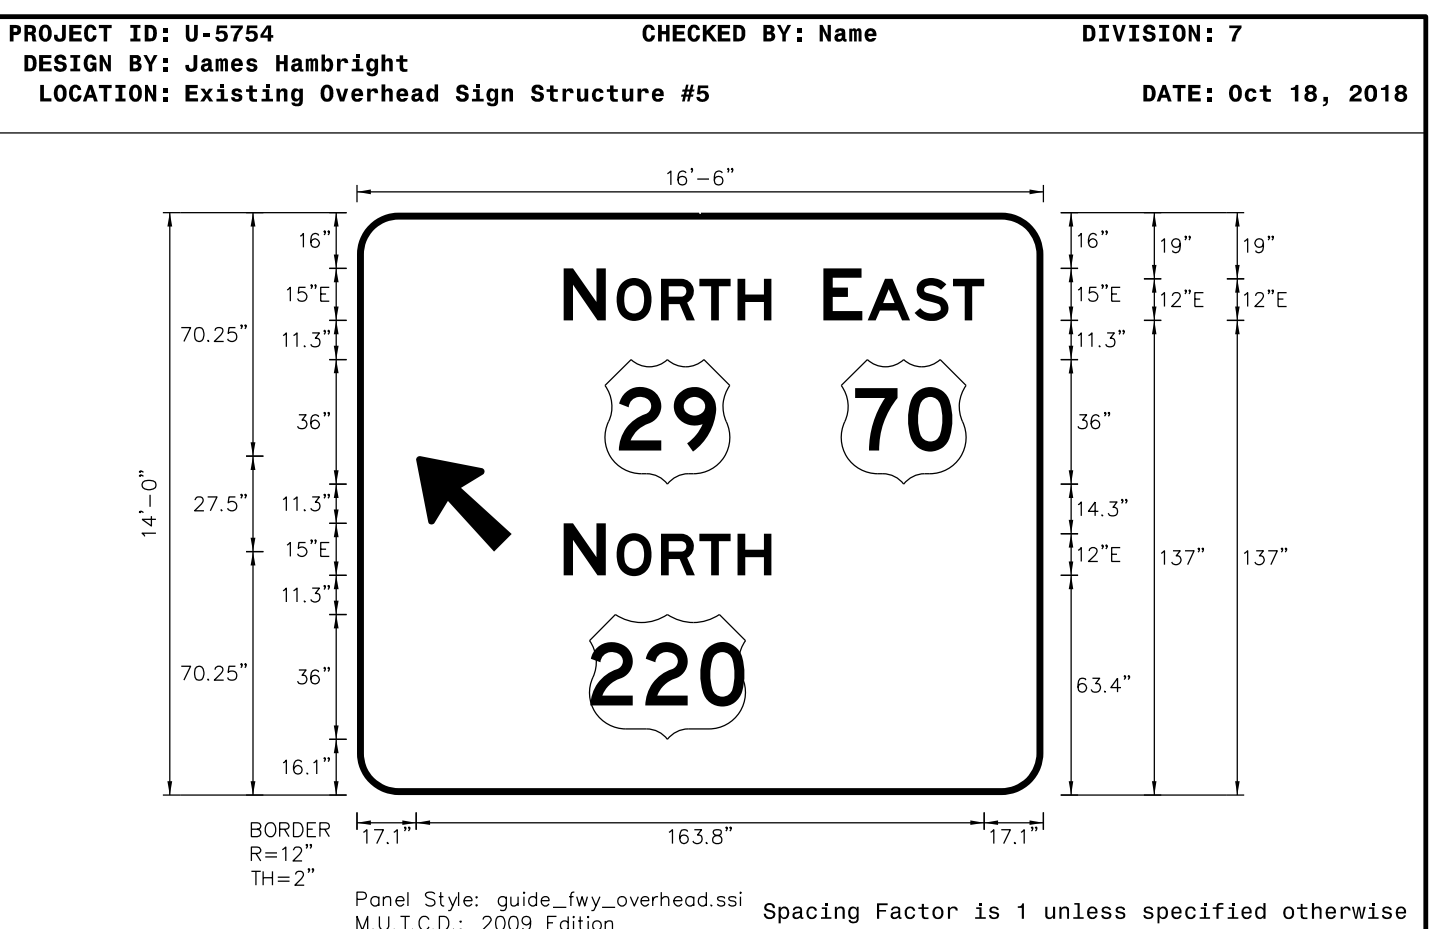

- Legend and border shall be direct applied, Grade "A" sheeting (except those that are colored black).
- Background shall be Grade "C" reflective sheeting.
- Shields and Type "A", "B", and "C" Arrows shall be demountable and made from 0.032" (0.8mm) aluminum.

LETTER POSITIONS

Letter spacings are to start of next letter

	N	O	R	T	H	Series/Size	
59.6	12.2	3.1	12.8	11	9.7	78.5	E 2000
	E	A	S	T			59.9
134.5	11.3	1.5	13.6	11	9	17.1	E 2000
	N	O	R	T	H		46.4
59.6	12.2	3.1	12.8	11	9.7	78.5	E 2000
							59.9

FILENAME: U-5754 Sign Designs
 NORTH CAROLINA D.O.T. SIGN DETAIL

SIGN NUMBER: 8
TYPE: A
QUANTITY: 1
BACKG COLOR: Green
COPY COLOR: White

SYMBOL	X	Y	WID	HT
M1_1	51	75.9	36	36
ARDOWN	5.3	13.9	32	22


SIGN WIDTH: 11'-6"
HEIGHT: 13'-0"
TOTAL AREA: 149.5 Sq.Ft.

BORDER TYPE: FLUSH
RECESS: 0"
WIDTH: 2"
RADII: 12"

No. Z BARS: 4
LENGTH: 130.0

MAT'L: 0.125" (3.2 mm) ALUMINUM

NOTES:

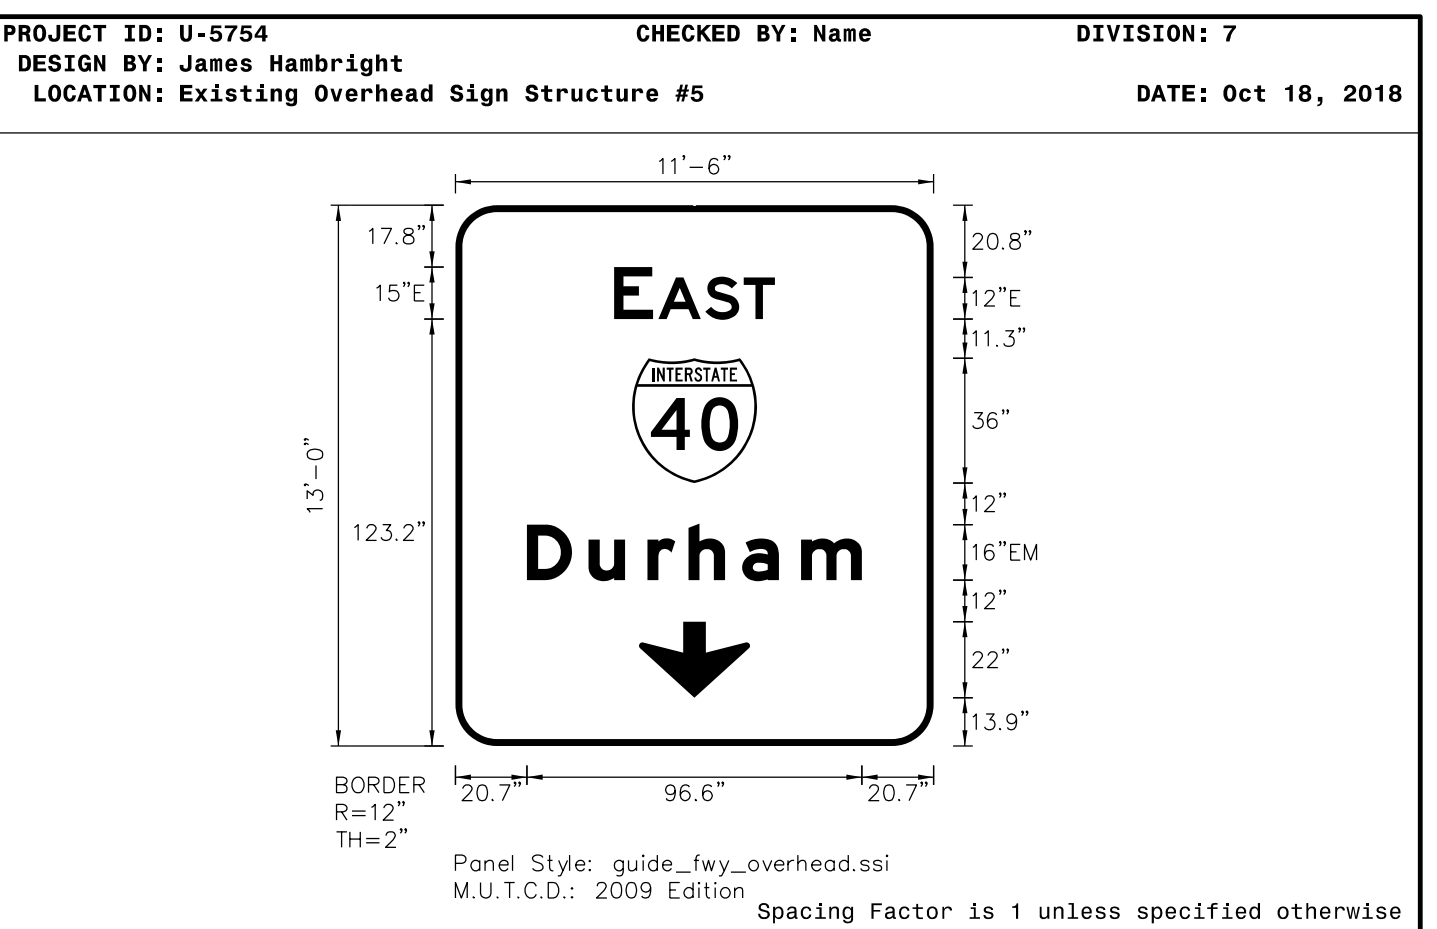

- Legend and border shall be direct applied, Grade "A" sheeting (except those that are colored black).
- Background shall be Grade "C" reflective sheeting.
- Shields and Type "A", "B", and "C" Arrows shall be demountable and made from 0.032" (0.8mm) aluminum.

LETTER POSITIONS

Letter spacings are to start of next letter

	E	A	S	T	Series/Size			
45.8	11.3	1.5	13.6	11	9	45.8	E 2000	
	D	u	r	h	o	m	46.4	
20.7	17.8	17	11.8	15.5	17	17.6	20.7	EM 2000
							96.6	

FILENAME: U-5754 Sign Designs
 NORTH CAROLINA D.O.T. SIGN DETAIL

SIGN NUMBER: 9
TYPE: A
QUANTITY: 1
BACKG COLOR: Green
COPY COLOR: White

SYMBOL	X	Y	WID	HT
ARDOWN	68.4	8	32	22


SIGN WIDTH: 14'-6"
HEIGHT: 11'-6"
TOTAL AREA: 166.8 Sq.Ft.

BORDER TYPE: FLUSH
RECESS: 0"
WIDTH: 2"
RADII: 12"

No. Z BARS: 3
LENGTH: 166.0

MAT'L: 0.125" (3.2 mm) ALUMINUM

NOTES:

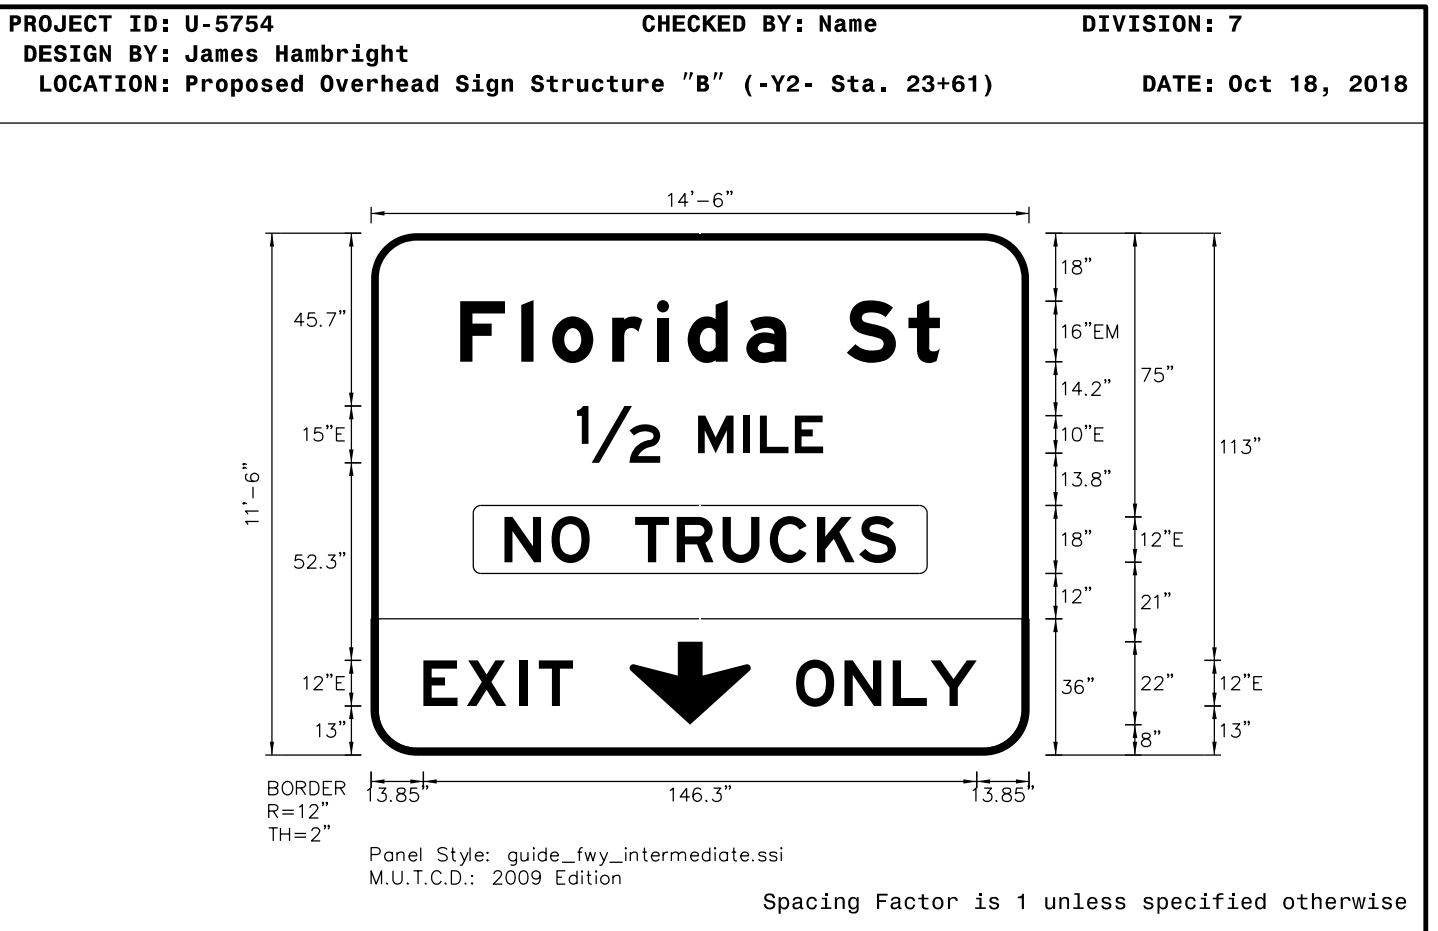

- Legend and border shall be direct applied, Grade "A" sheeting (except those that are colored black).
- Background shall be Grade "C" reflective sheeting.
- Shields and Type "A", "B", and "C" Arrows shall be demountable and made from 0.032" (0.8mm) aluminum.
- Bottom panel shall be yellow, Grade "C" sheeting. Legend shall be direct applied, non-reflective, black sheeting. Yellow panel is 174" X 36".
- "NO TRUCKS" panel shall be yellow, Grade "C" sheeting. Legend shall be black, direct applied, non-reflective sheeting. Panel size shall be 120" X 18".

LETTER POSITIONS

Letter spacings are to start of next letter

	F	l	o	r	i	d	a	S	t	Series/Size		
23.6	16.2	8.2	15.8	11.8	8.2	15.5	10.6	16	16.3	8.3	23.6	EM 2000
	1/2	M	I	L	E							126.9
54.5	22	10	12	4.4	9.2	7.5	54.5					E 2000
	N	O	T	R	U	C	K	S				65.1
35.2	12.5	10.1	12	11	12.1	12.5	11.2	9.7	35.2			E 2000
	E	X	I	T								103.6
13.8	11.4	13.9	5.1	9	120.6							E 2000
	O	N	L	Y								39.5
112.4	12.8	12.8	9.9	12.2	13.8							E 2000
												47.8

FILENAME: U-5754 Sign Designs
 NORTH CAROLINA D.O.T. SIGN DETAIL

SIGN NUMBER: 10
TYPE: A
QUANTITY: 1
BACKG COLOR: Green
COPY COLOR: White

SYMBOL	X	Y	WID	HT
AR_Type A	69.1	4.7	22.2	35


SIGN WIDTH: 14'-6"
HEIGHT: 9'-0"
TOTAL AREA: 130.5 Sq.Ft.

BORDER TYPE: FLUSH
RECESS: 2"
WIDTH: 2"
RADII: 12"

No. Z BARS: 3
LENGTH: 166.0

MAT'L: 0.125" (3.2 mm) ALUMINUM

NOTES:

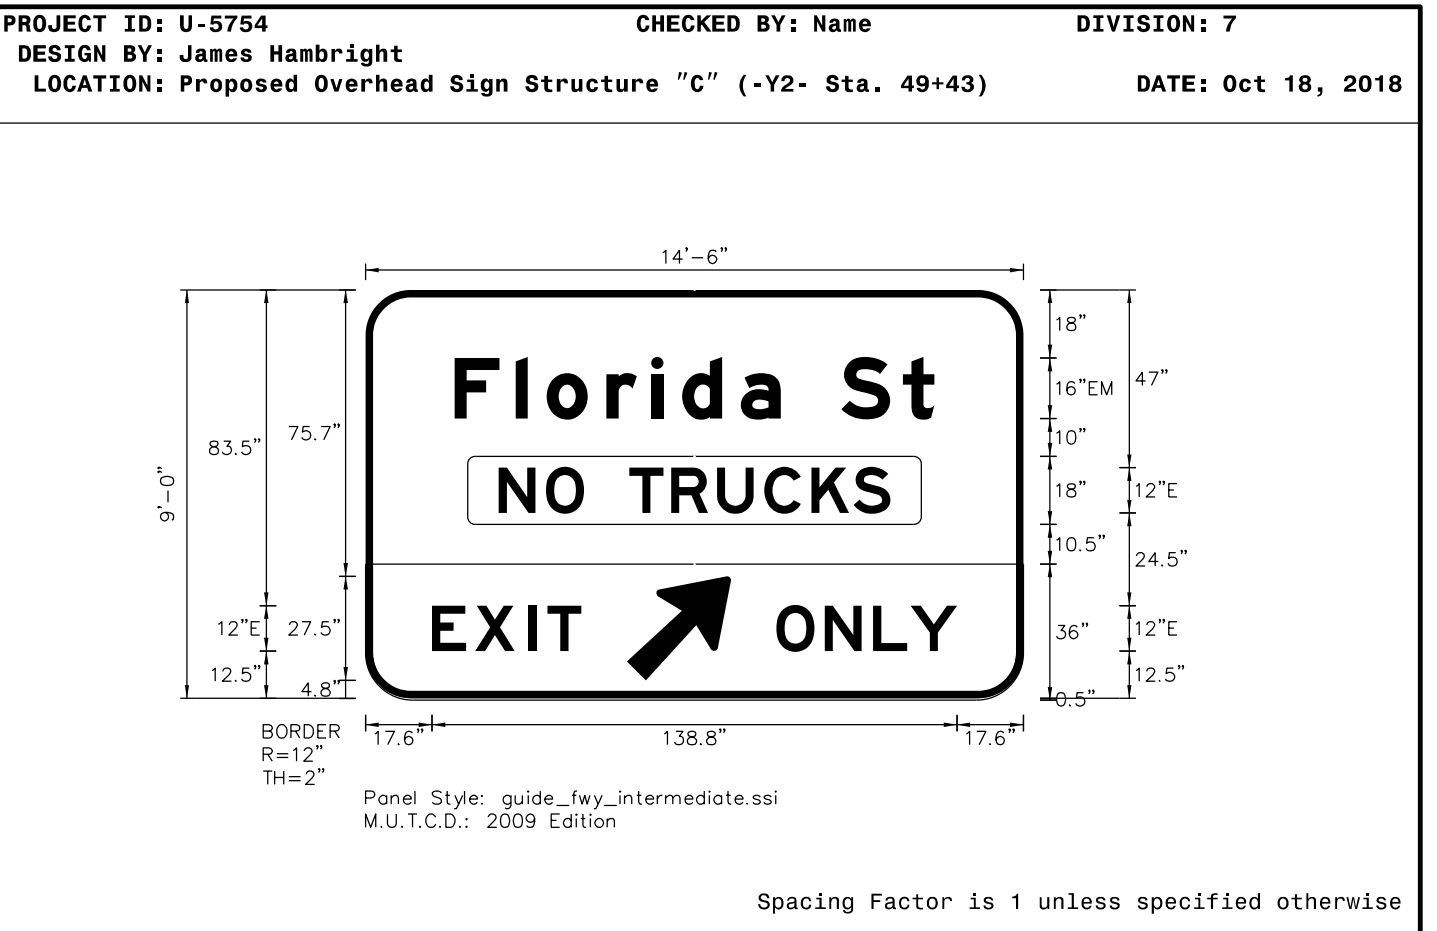

- Legend and border shall be direct applied, Grade "A" sheeting (except those that are colored black).
- Background shall be Grade "C" reflective sheeting.
- Shields and Type "A", "B", and "C" Arrows shall be demountable and made from 0.032" (0.8mm) aluminum.
- Bottom panel shall be yellow, Grade "C" sheeting. Legend shall be direct applied, non-reflective, black sheeting. Yellow panel is 174" X 36".
- "NO TRUCKS" panel shall be yellow, Grade "C" sheeting. Legend shall be black, direct applied, non-reflective sheeting. Panel size shall be 120" X 18".


LETTER POSITIONS

Letter spacings are to start of next letter

	F	l	o	r	i	d	a	S	t	Series/Size		
23.6	16.2	8.2	15.8	11.8	8.2	15.5	10.6	16	16.3	8.3	23.6	EM 2000
	N	O	T	R	U	C	K	S				126.9
35.2	12.5	10.1	12	11	12.1	12.5	11.2	9.7	35.2			E 2000
	E	X	I	T								103.6
17.6	11.4	13.9	5.1	9	116.9							E 2000
	O	N	L	Y								39.5
108.6	12.8	12.8	9.9	12.2	17.6							E 2000
												47.8

FILENAME: U-5754 Sign Designs
 NORTH CAROLINA D.O.T. SIGN DETAIL

APPROVED: _____
 DATE: _____

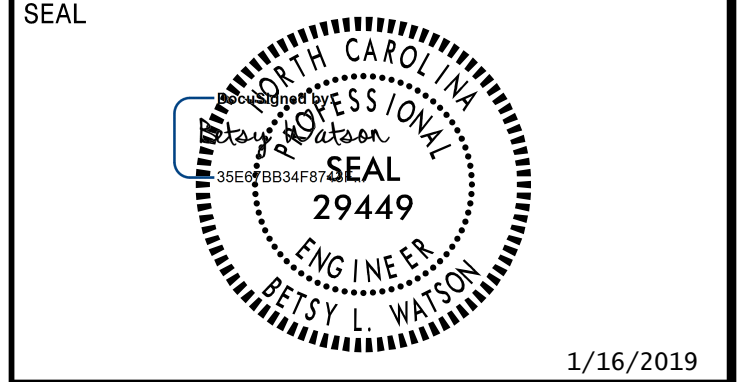

DOCUMENT NOT CONSIDERED FINAL
 UNLESS ALL SIGNATURES COMPLETED



\$\$\$\$\$SYTIME\$\$\$\$\$
 \$\$\$DDN\$\$\$\$\$
 \$\$\$USERNAM\$\$\$\$\$