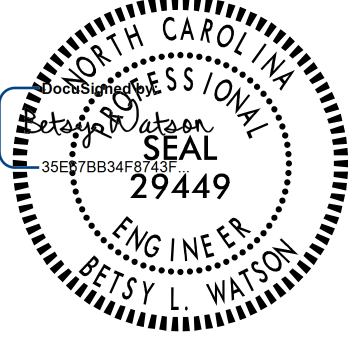

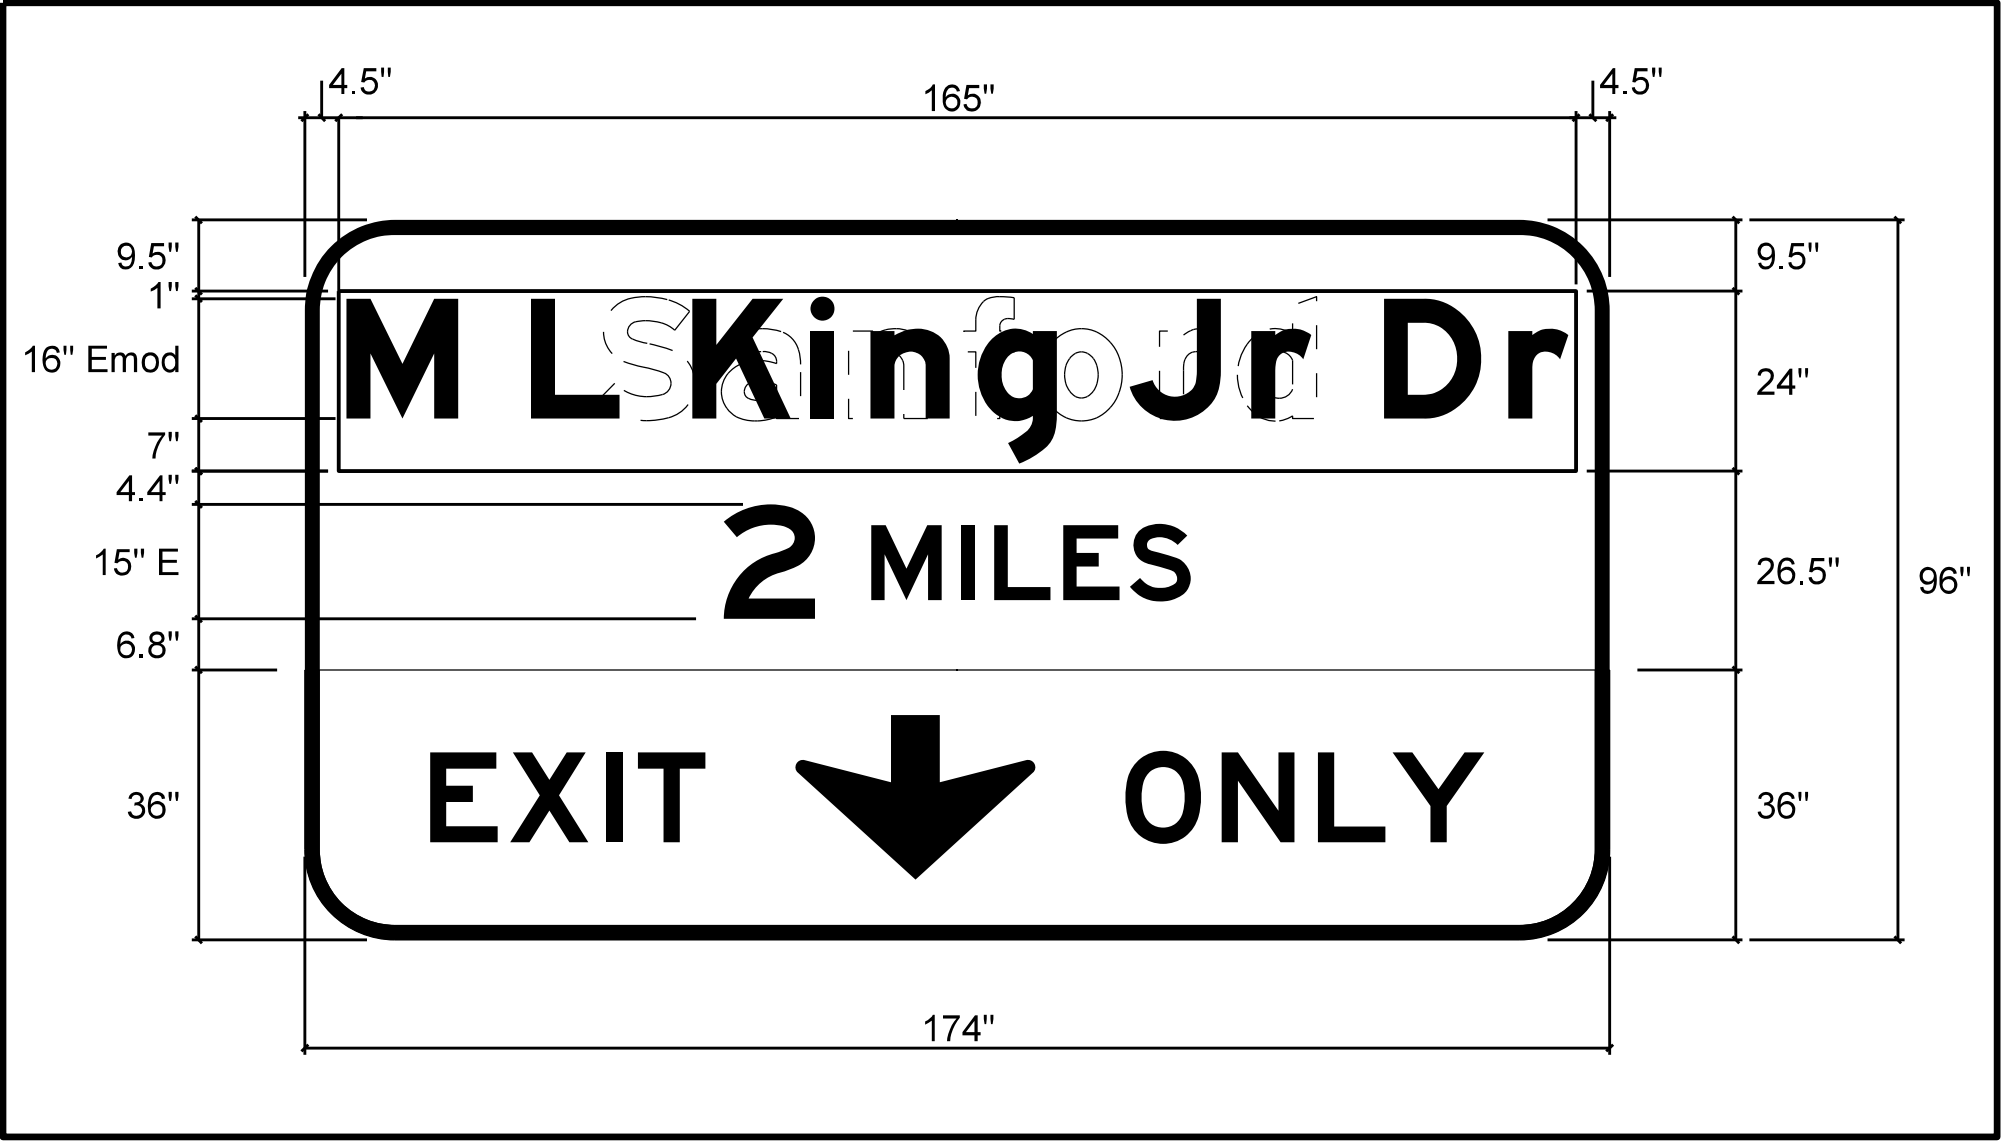
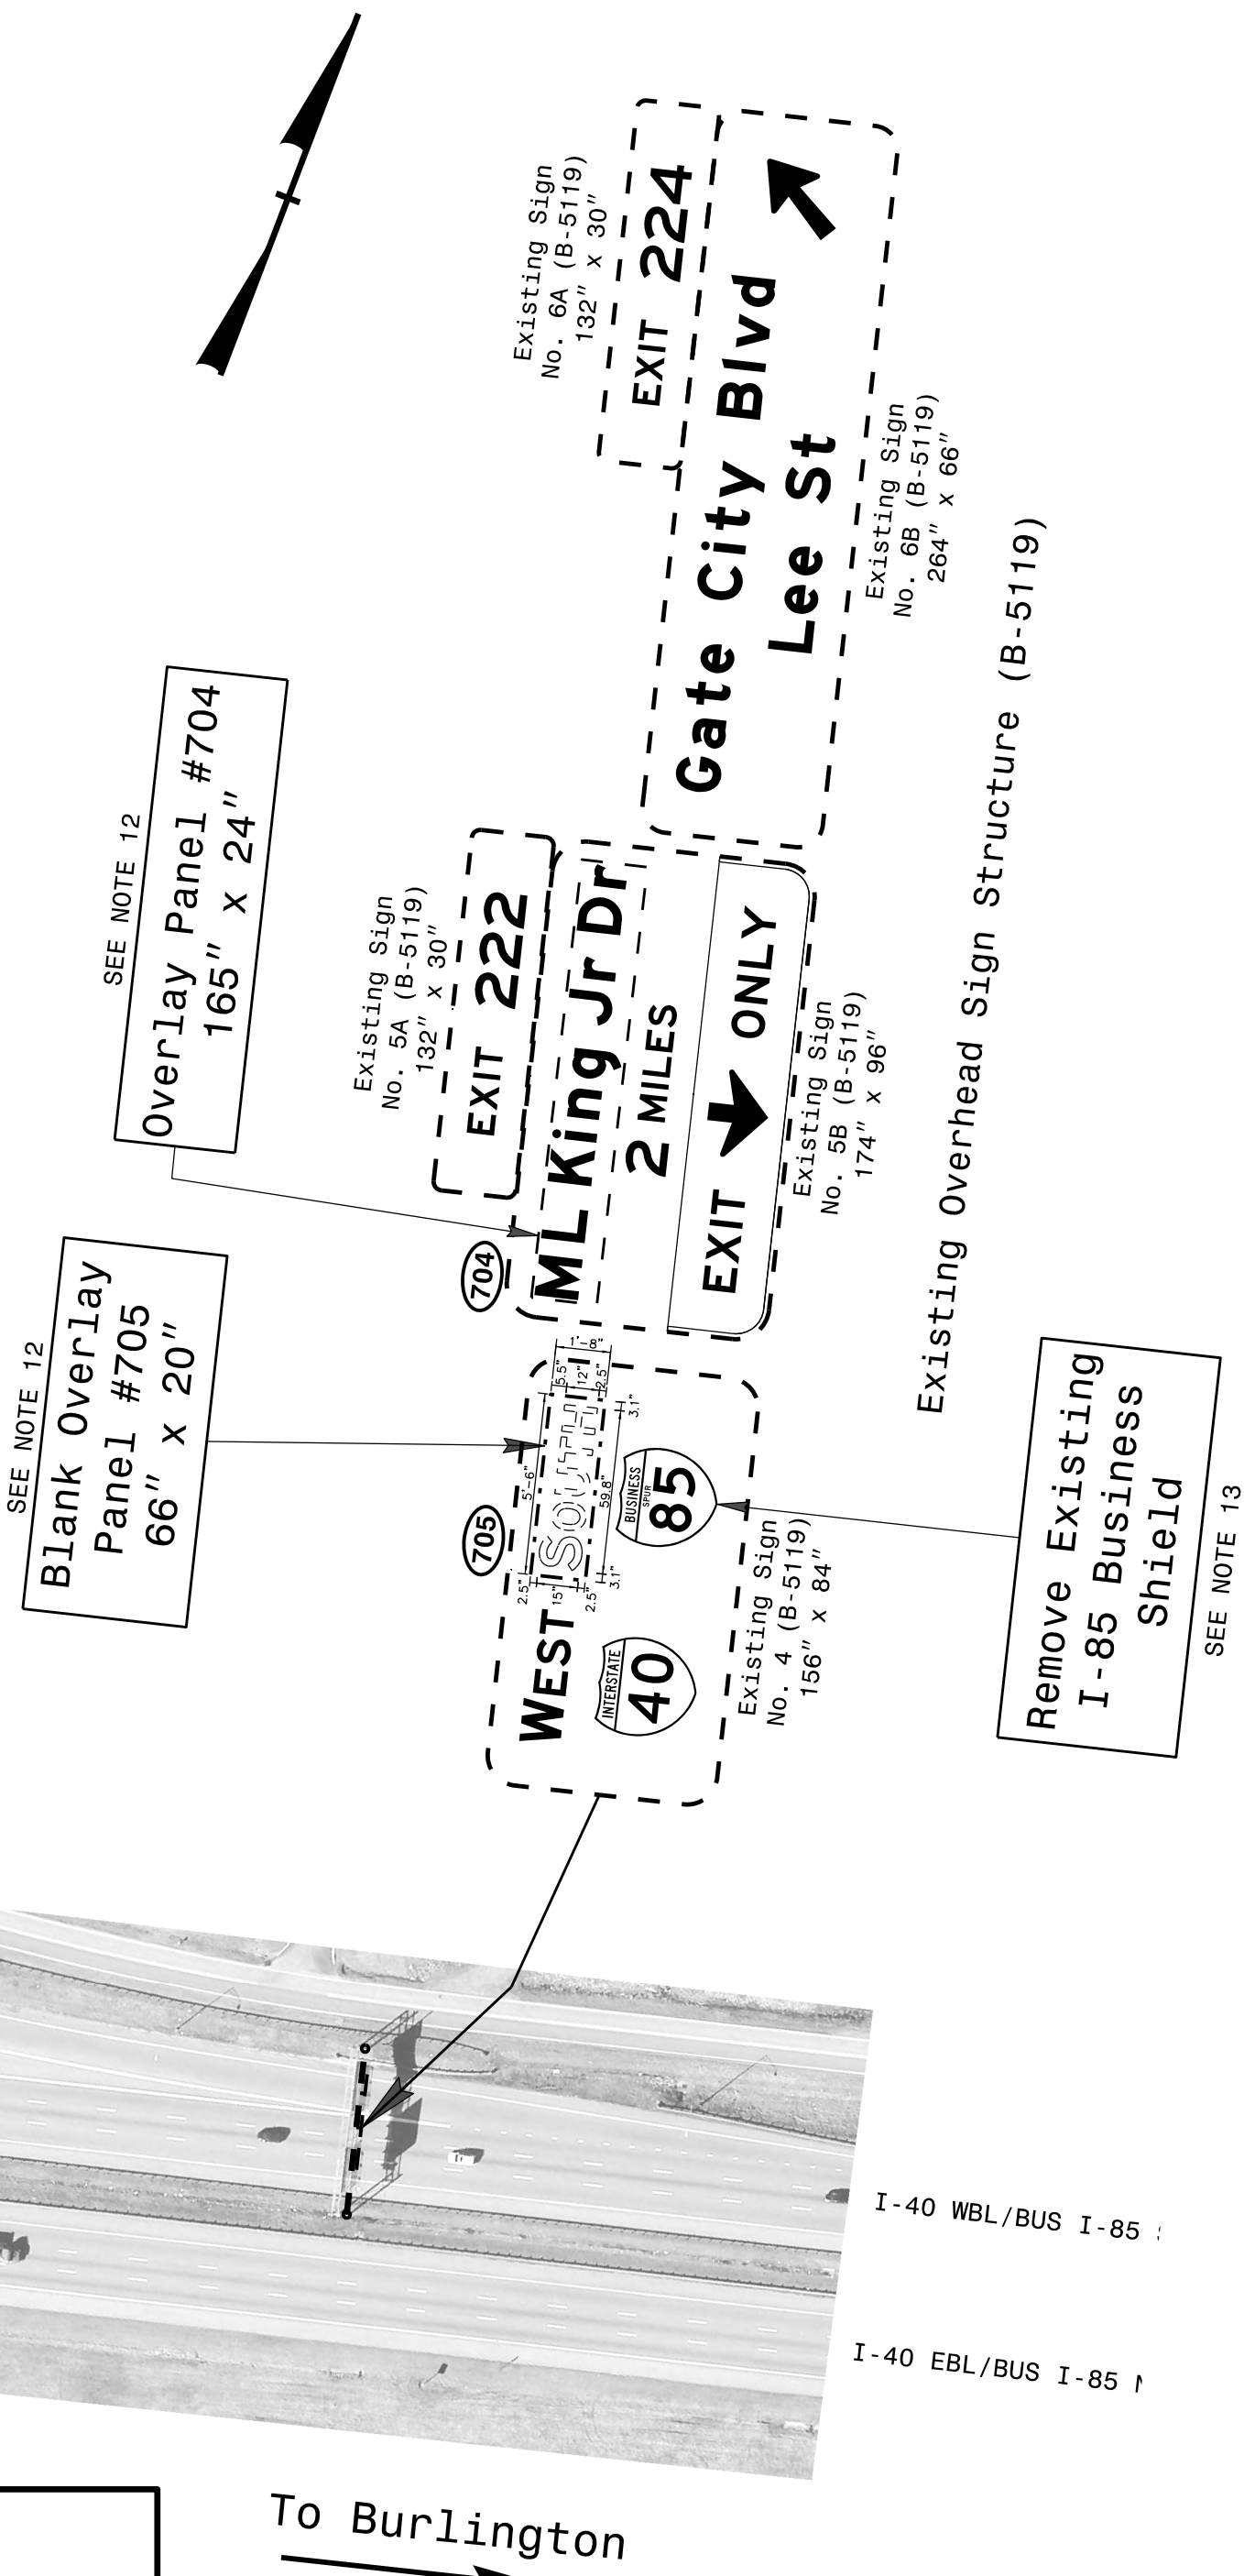


TIP NO.	SHEET NO.
U-5754	SIGN-12
APPROVED: _____	
DATE: _____	
SEAL	
	
DOCUMENT NOT CONSIDERED FINAL UNLESS ALL SIGNATURES COMPLETED	
	




Overlay Placement Detail  
Overlay Panel #704  
(165" x 24")



BREAKLINE SEE SHEET SIGN-11

**PROJECT NOTES**

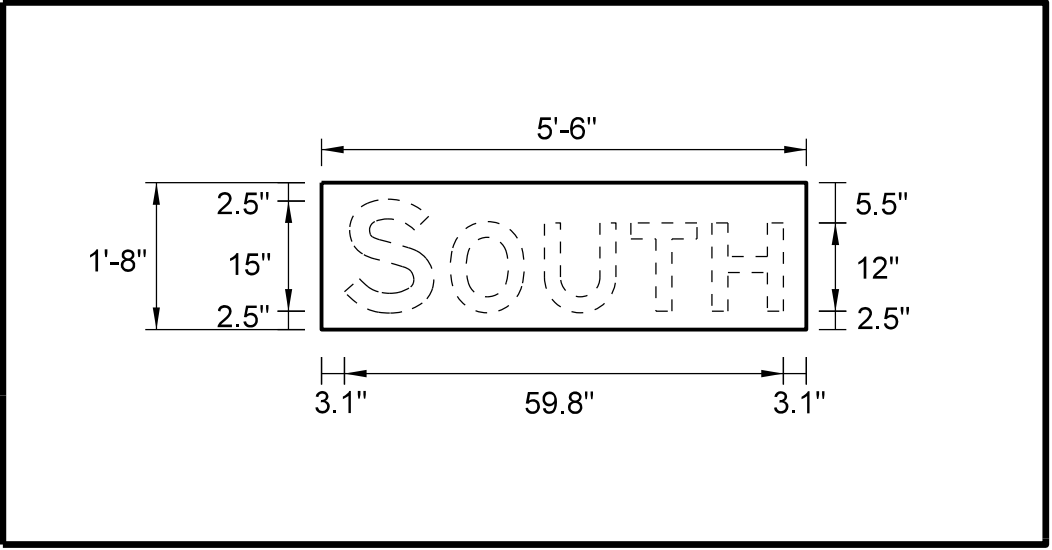- 1 DISPOSAL OF SIGN SYSTEM, OVERHEAD
- 2 DISPOSAL OF SIGN SYSTEM, STEEL BEAM
- 3 DISPOSAL OF SIGN SYSTEM, U-CHANNEL
- 4 DISPOSAL OF SIGN, A OR B (OVERHEAD)
- 5 DISPOSAL OF SIGN, D, E OR F
- 6 DISPOSAL OF LIGHTING SYSTEM
- 7 DISPOSAL OF WALKWAY
- 8 SIGN ERECTION, TYPE A (OVERHEAD)
- 9 SIGN ERECTION, TYPE B (OVERHEAD)
- 10 SIGN ERECTION, TYPE A (GROUND MOUNTED)
- 11 SIGN ERECTION, TYPE D, E, AND F
- 12 SIGN ERECTION, OVERLAY (OVERHEAD)
- 13 DISPOSAL OF OVERLAY (OVERHEAD)
- 14 CUTTING OF SIGN HANGERS (OVERHEAD)



Overlay Placement Detail  
Overlay Panel #705  
(66" x 20")

EXISTING AND PROPOSED SIGNING  
EXISTING OVERHEAD SIGN STRUCTURE #5