



**TYPICAL SECTION NO. 7**

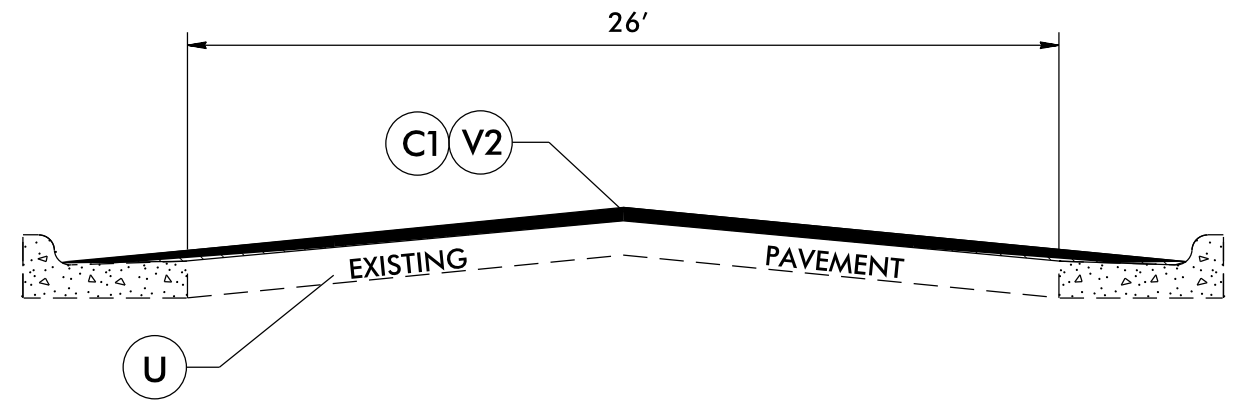

**TYPICAL SECTION NO. 9**

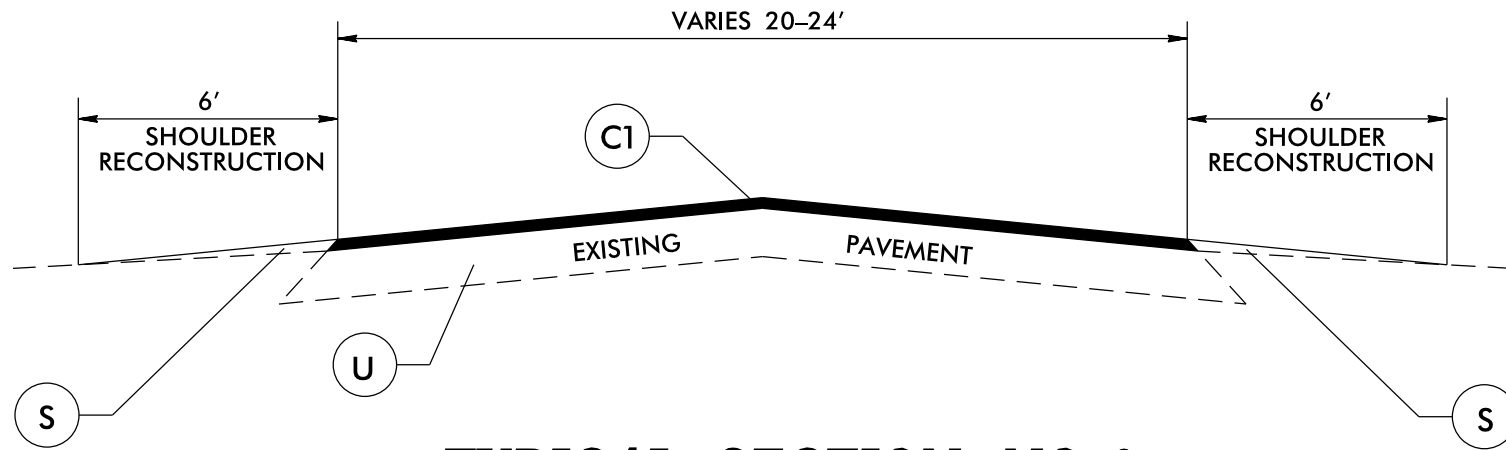

**TYPICAL SECTION NO. 8**

**PAVEMENT SCHEDULE**

C1	PROP. APPROX. 1.5" ASPHALT CONCRETE SURFACE COURSE, TYPE S9.5B, AT AN AVERAGE RATE OF 165 LBS. PER SQ. YD.
C2	PROP. APPROX. 1.5" ASPHALT CONCRETE SURFACE COURSE, TYPE S9.5C, AT AN AVERAGE RATE OF 168 LBS. PER SQ. YD.
C3	PROP. APPROX. 2.0" ASPHALT CONCRETE SURFACE COURSE, TYPE S9.5D, AT AN AVERAGE RATE OF 224 LBS. PER SQ. YD.
M1	CENTERLINE MILLED RUMBLE STRIPS (SEE DETAIL)
S	AGGREGATE SHOULDER BORROW
U	EXISTING PAVEMENT.
V1	MILLING 1.5" IN DEPTH
V2	MILLING 3.5" IN DEPTH
V3	MILLING 0-4.75" IN DEPTH
V4	MILLING 2.0" IN DEPTH