



5/28/99

PROJECT REFERENCE NO. BR-0035	SHEET NO. 7
ROADWAY DESIGN ENGINEER TITIA L. WHITE SEAL 024641 9/26/21	HYDRAULICS ENGINEER W. GALEN CAIL SEAL 022000 9/26/21
<p>DOCUMENT NOT CONSIDERED FINAL UNLESS ALL SIGNATURES COMPLETED</p>	


-DR1-

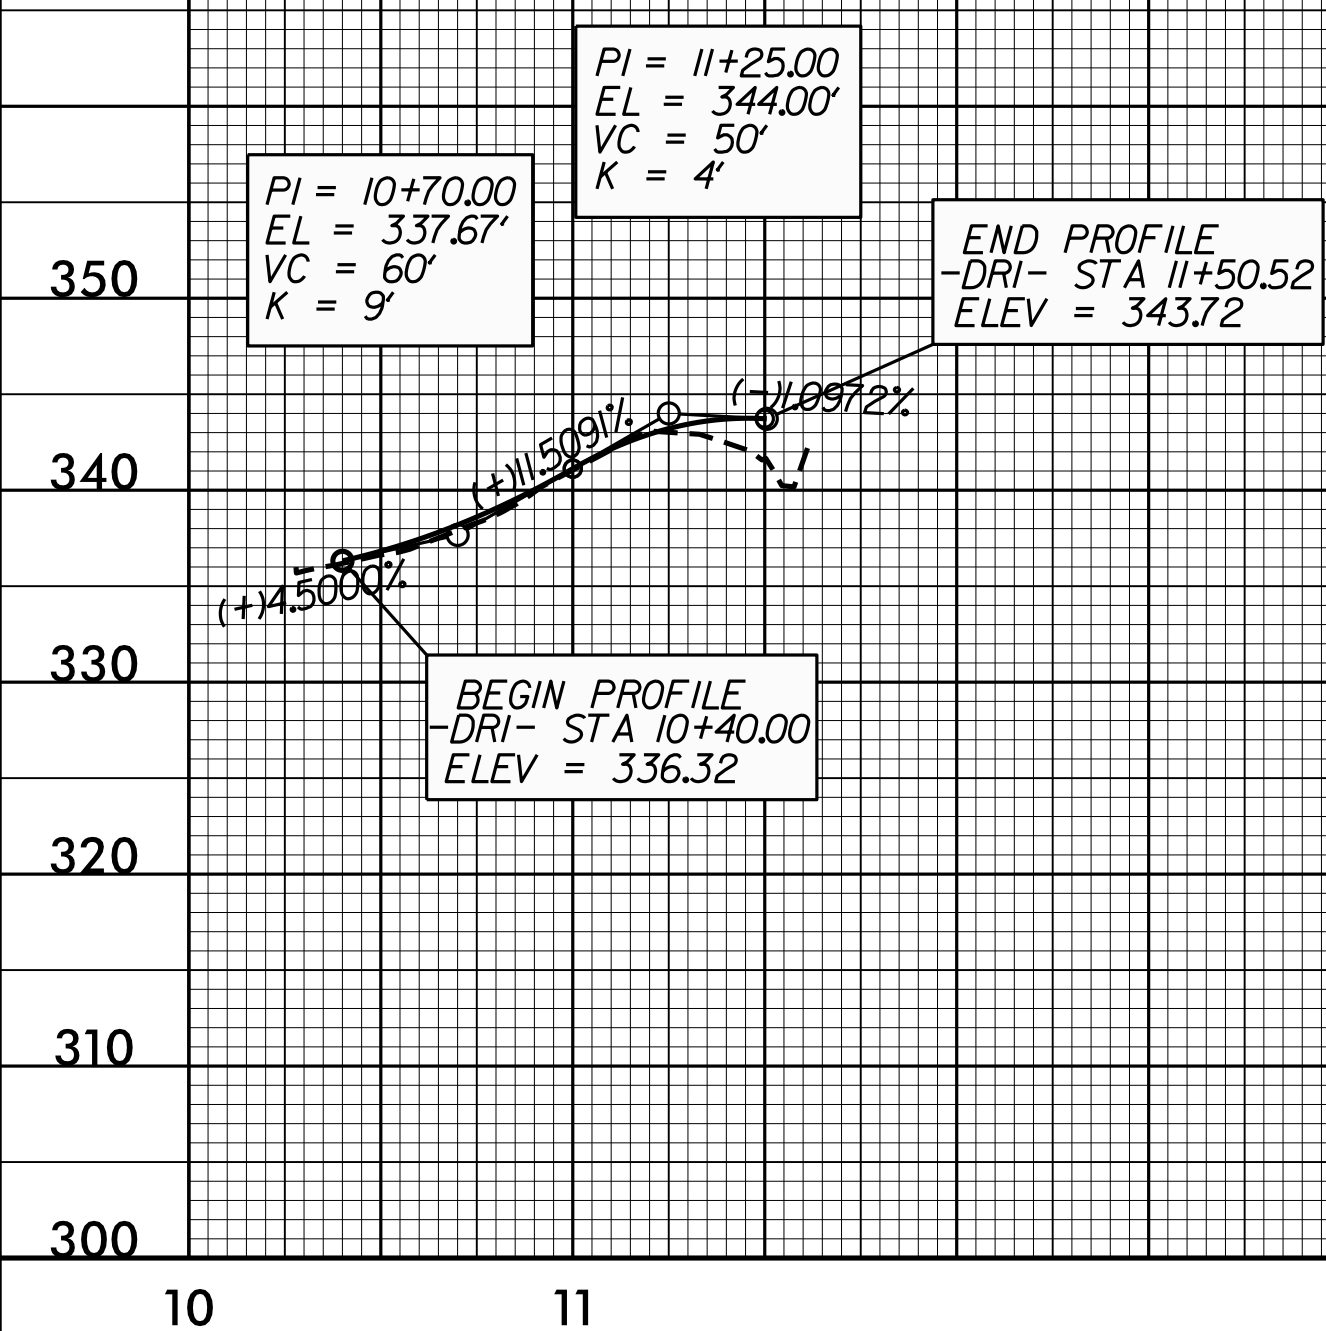

-DR2-

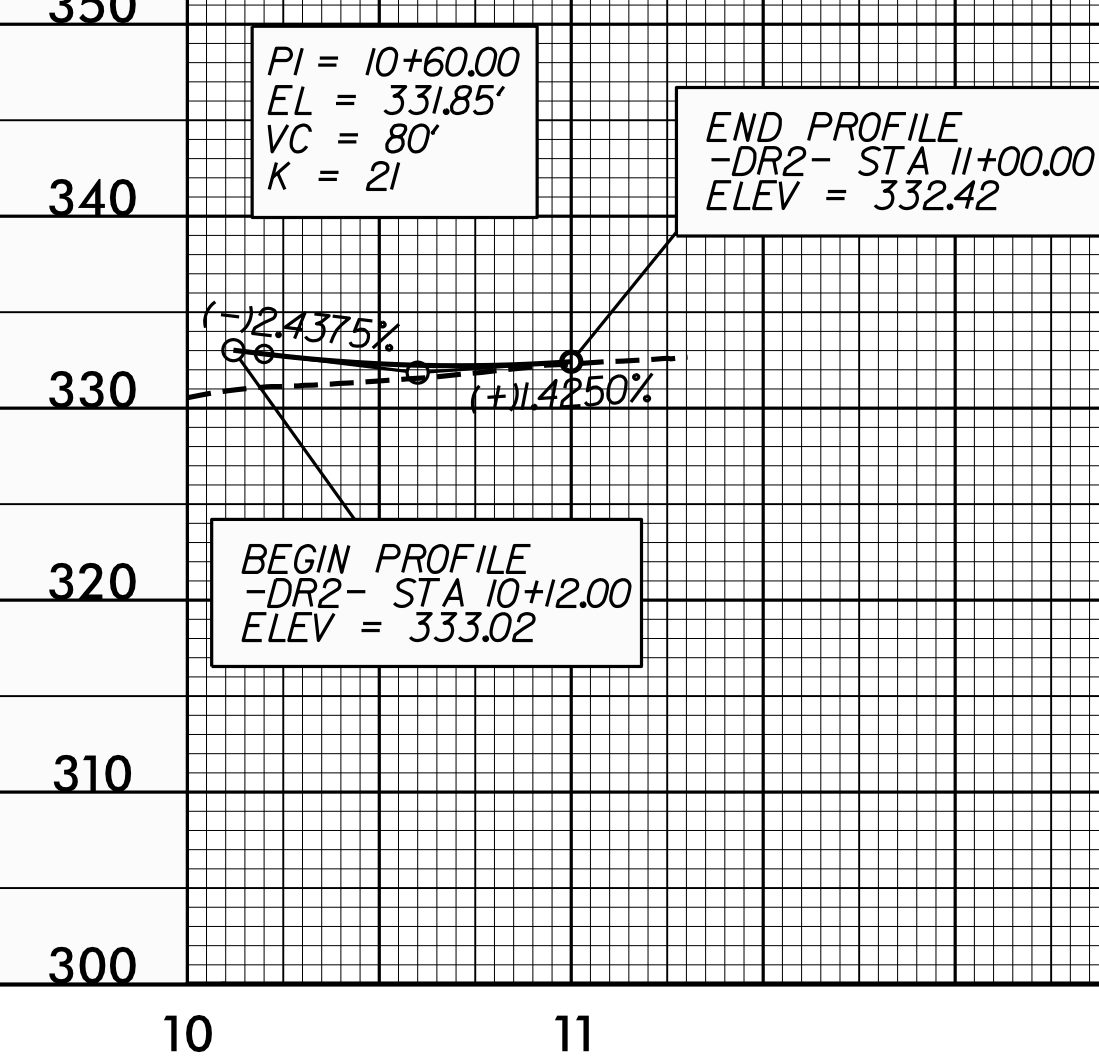

-DR3-

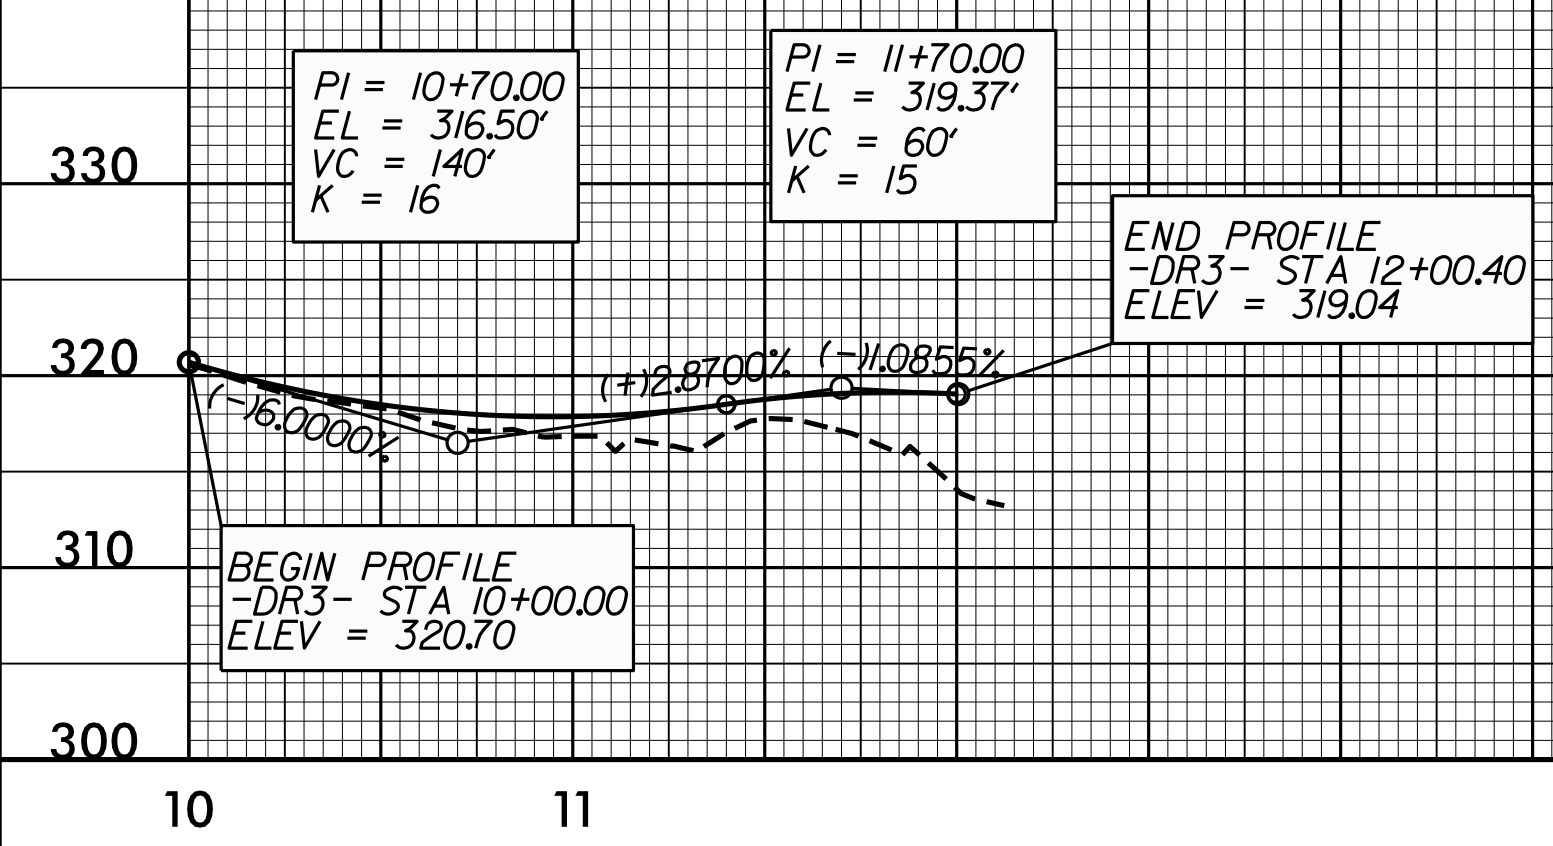

23 JUN 2020 0:36:00 BR0035_Rdy_psh_7.dgn