





PROJECT REFERENCE NO. BR-0035	SHEET NO. UC-3B
DESIGNED BY: MRJ	
DRAWN BY: ALH	
CHECKED BY: MRJ	
APPROVED BY: DLH	
REVISED:	
NORTH CAROLINA DEPARTMENT OF TRANSPORTATION UTILITIES ENGINEERING SEC. PHONE: (919) 707-6690 FAX: (919) 250-4151	
UTILITY CONSTRUCTION PLANS ONLY	

PROJECT TYPICAL DETAILS (SOUTHERN PINES)


UTILITY CONSTRUCTION

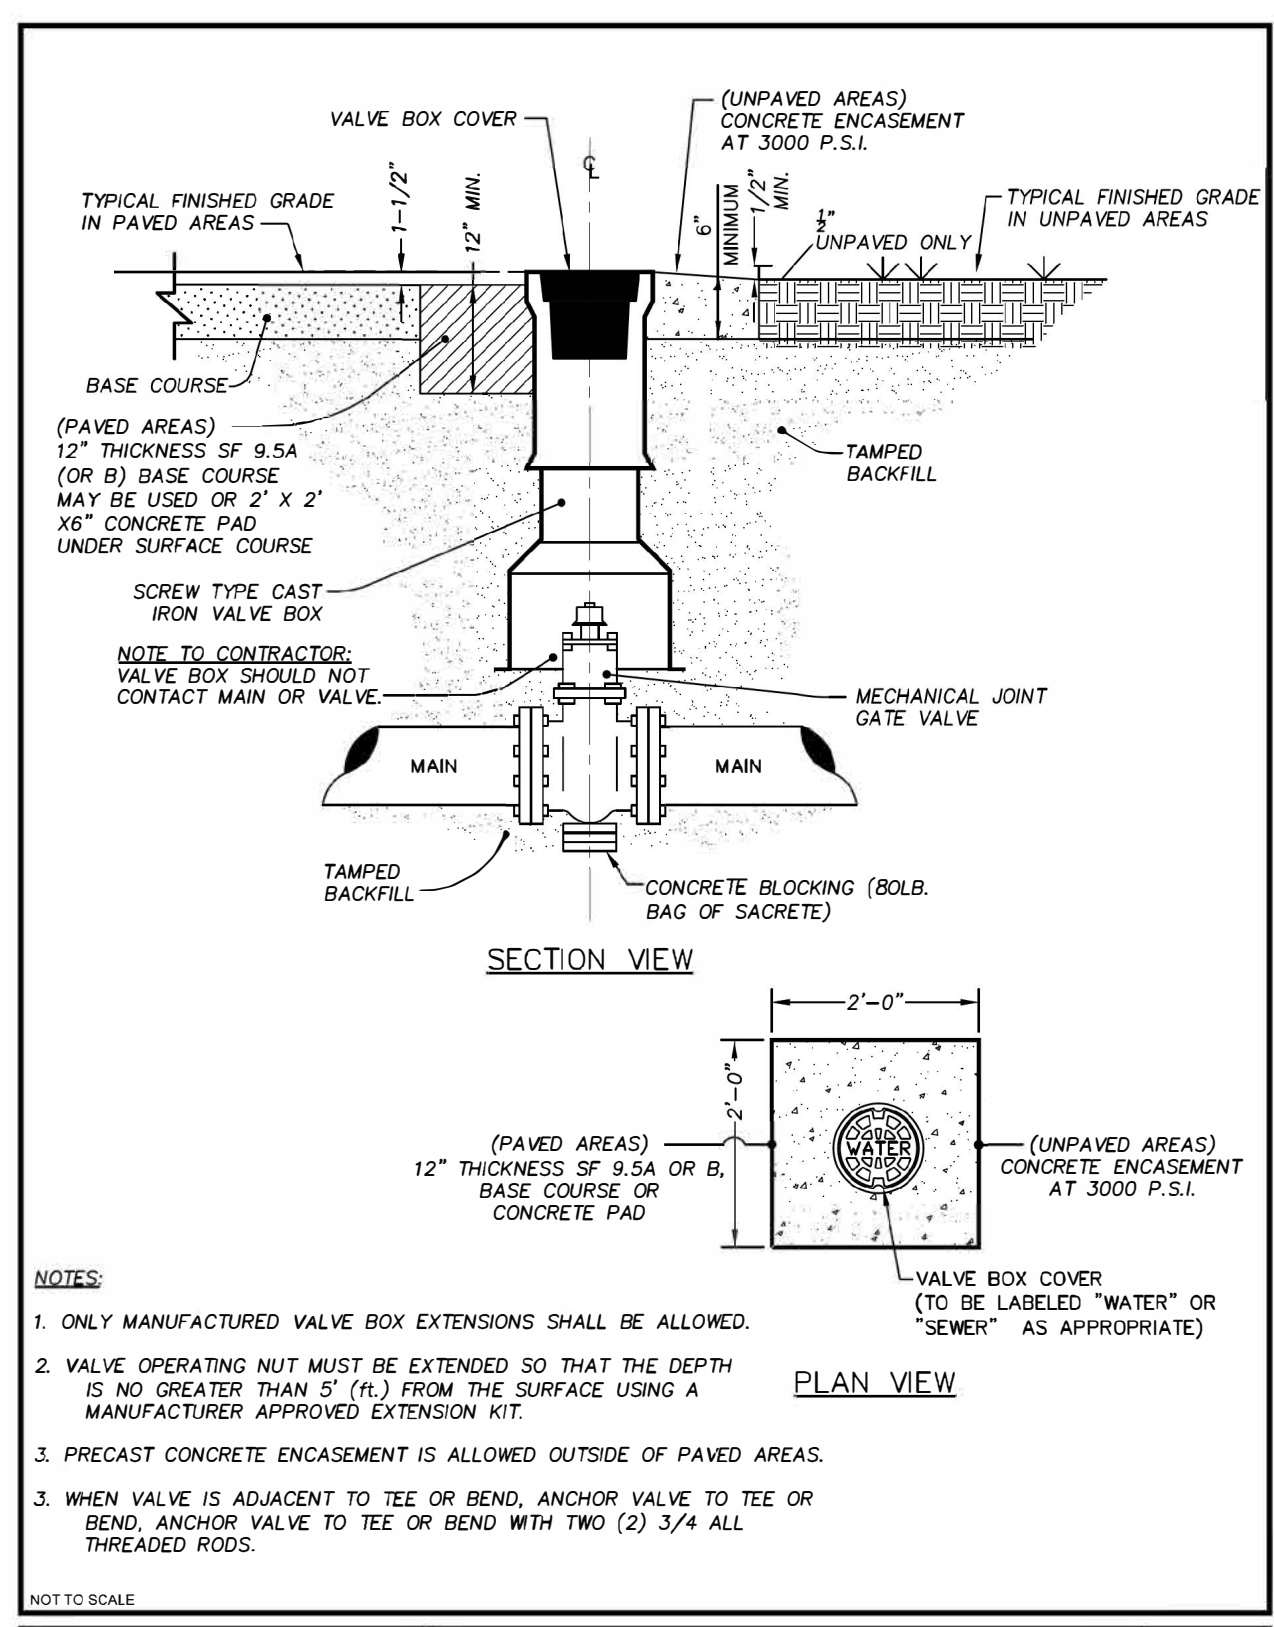


TOWN OF SOUTHERN PINES GATE VALVE ASSEMBLY W-1
DATE: JANUARY 2009

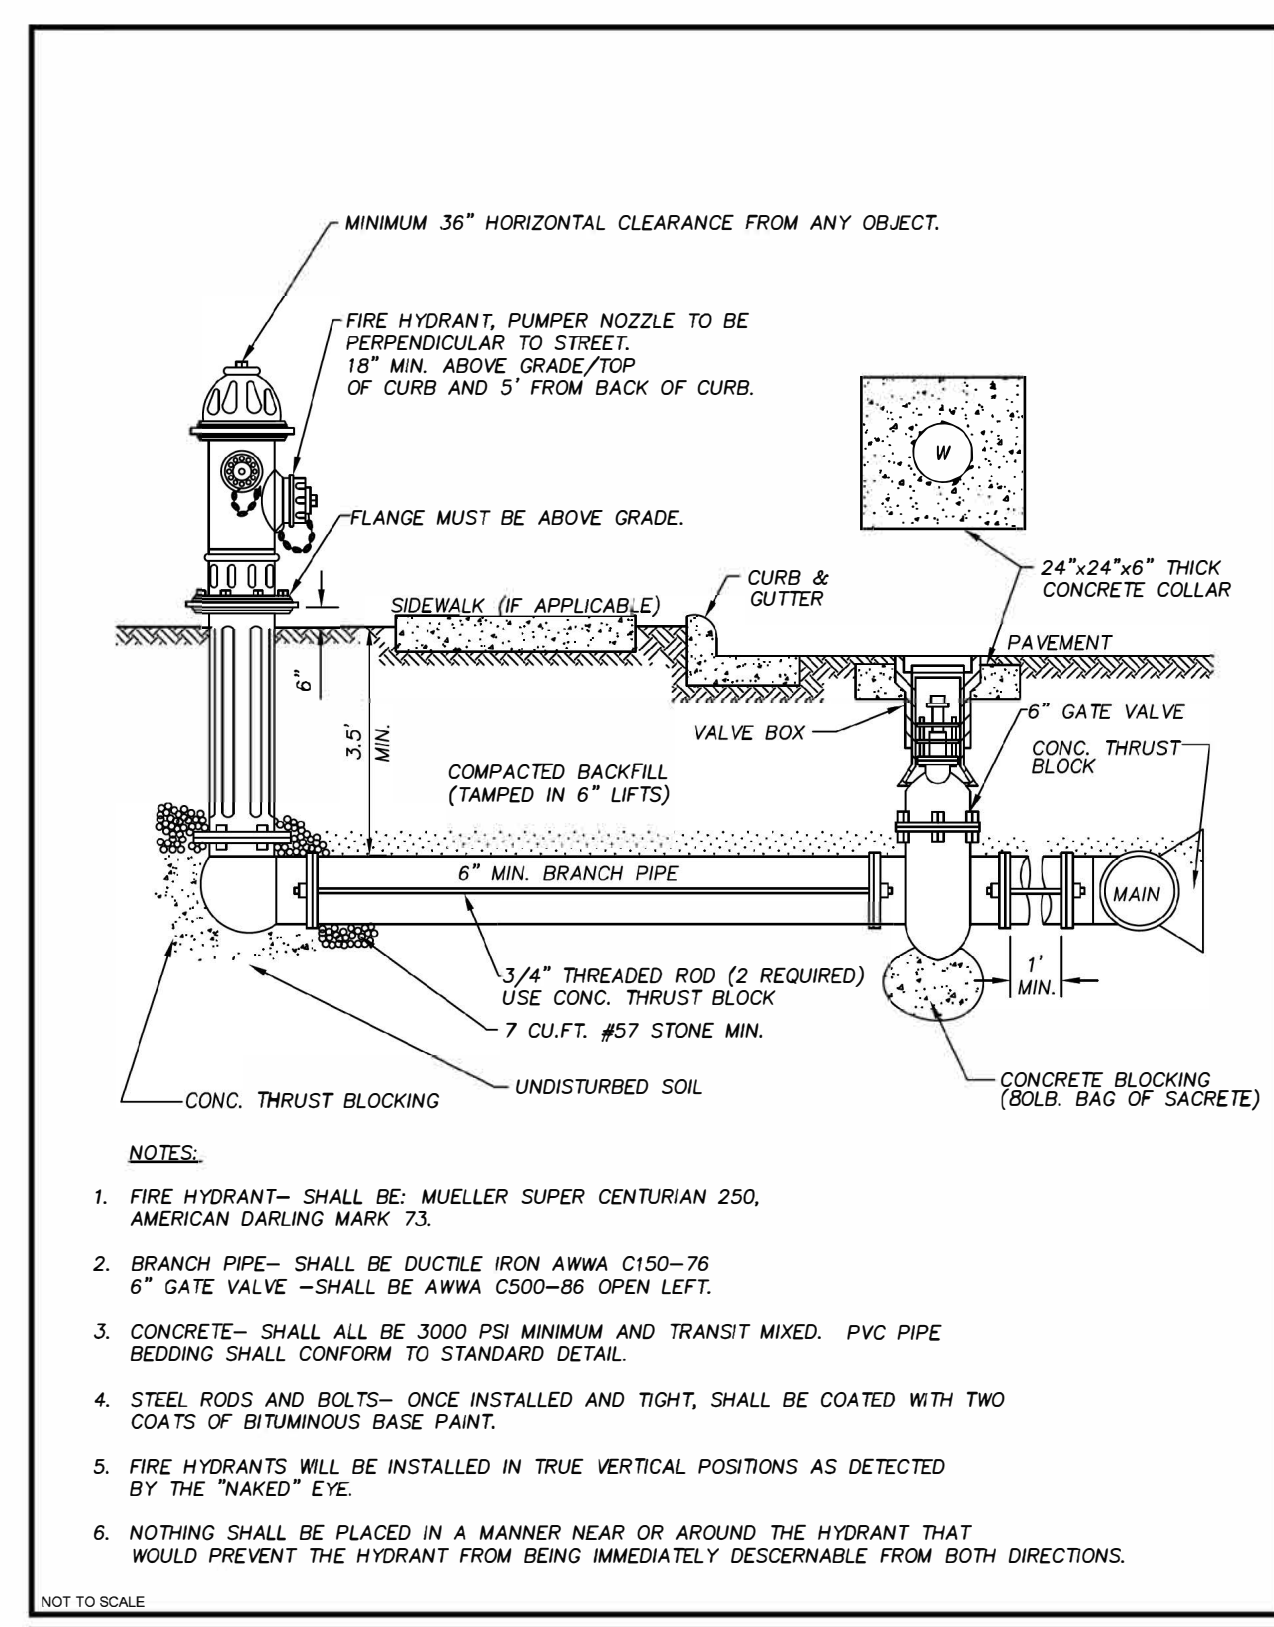


TOWN OF SOUTHERN PINES FIRE HYDRANT ASSEMBLY DETAIL W-5
DATE: JANUARY 2009

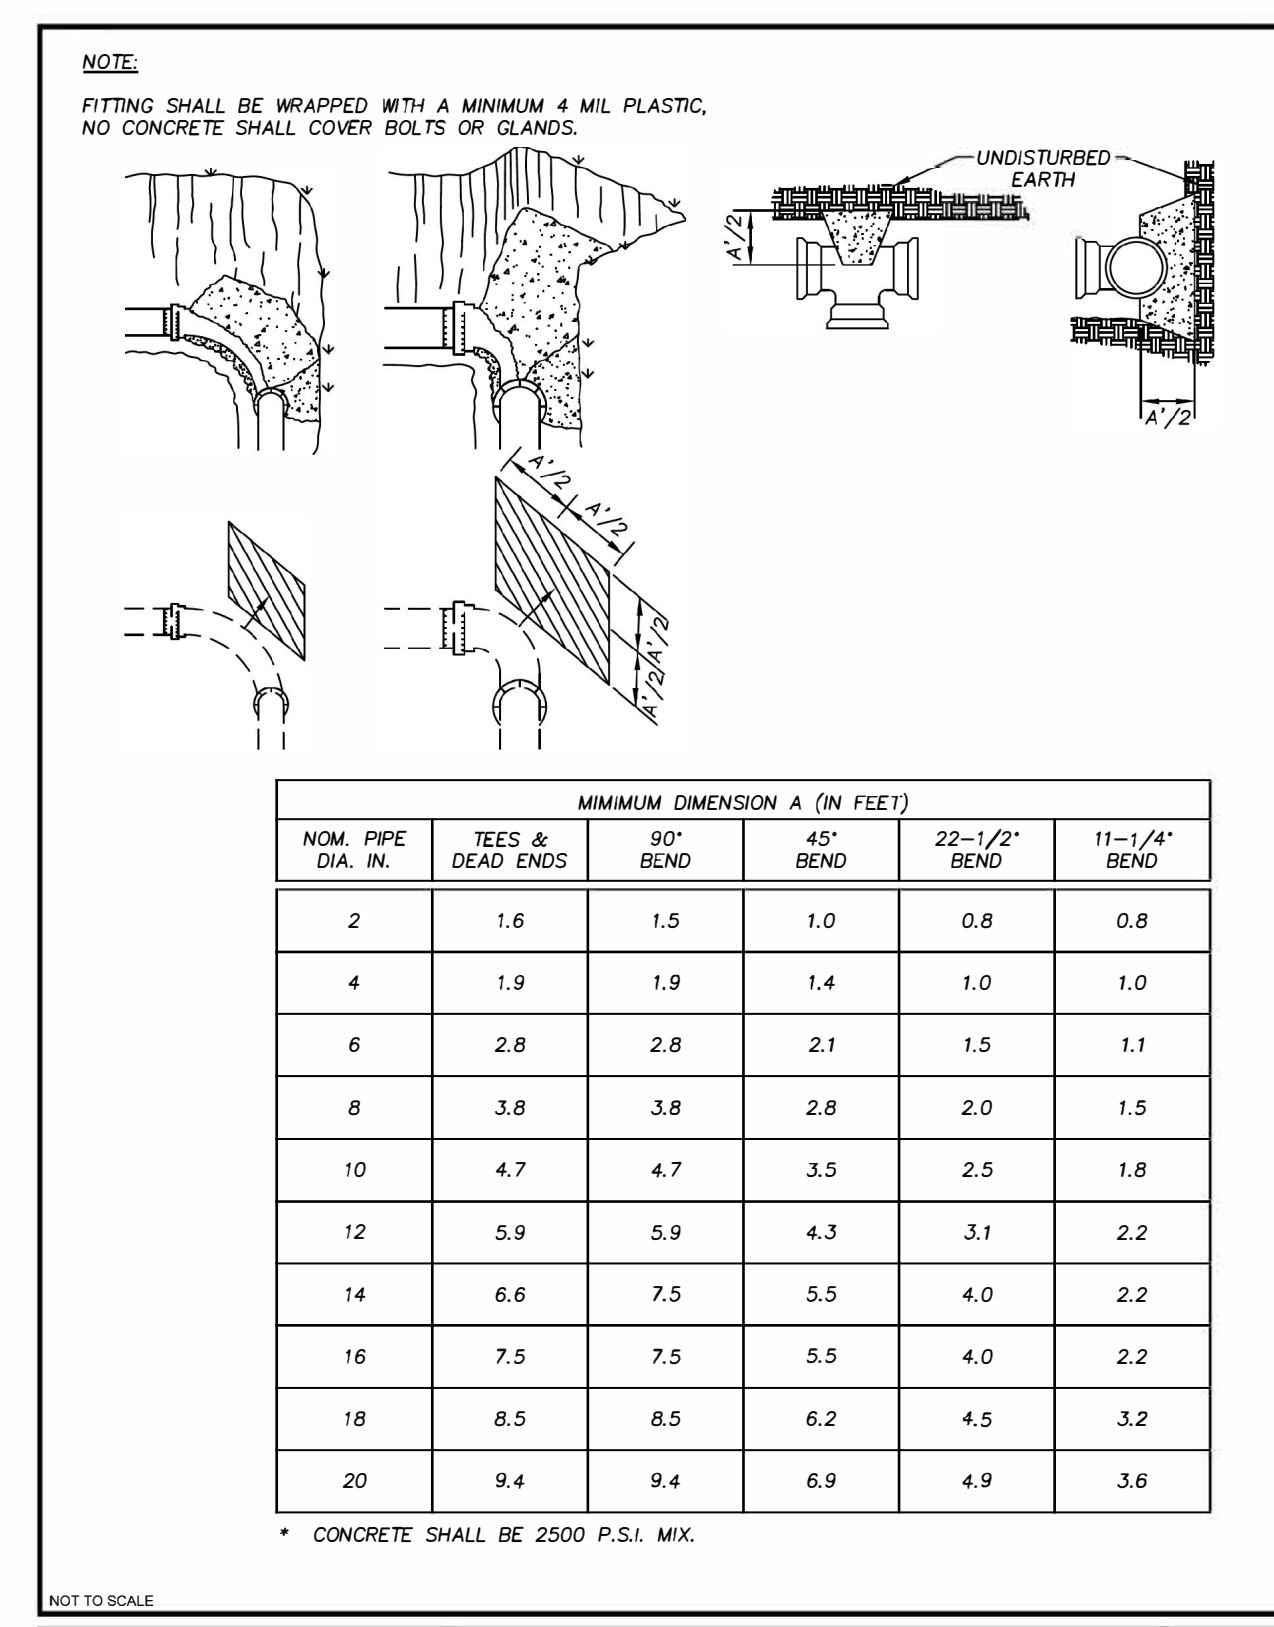

TOWN OF SOUTHERN PINES CONCRETE THURST BLOCK DETAIL W-9
DATE: JANUARY 2009

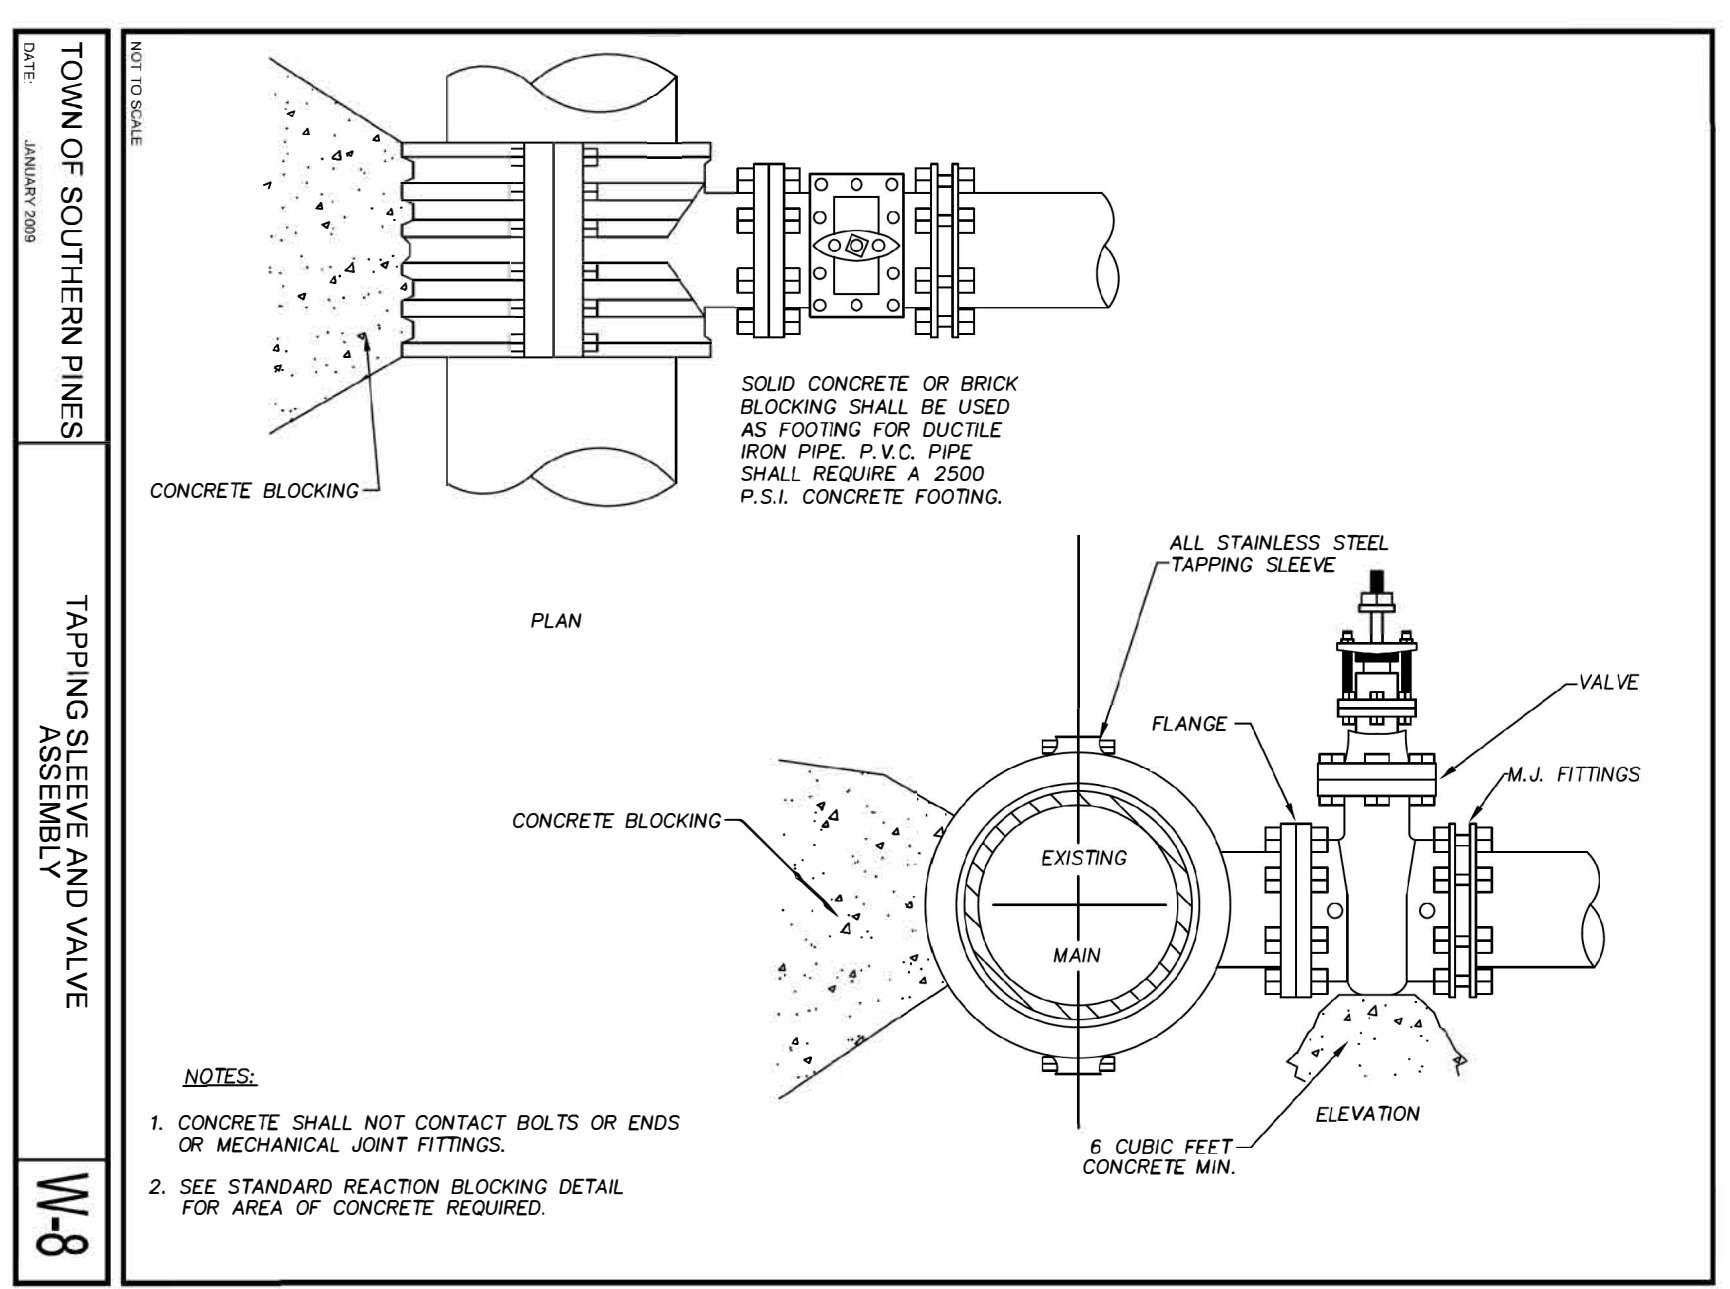

TOWN OF SOUTHERN PINES TAPPING SLEEVE AND VALVE ASSEMBLY W-8
DATE: JANUARY 2009

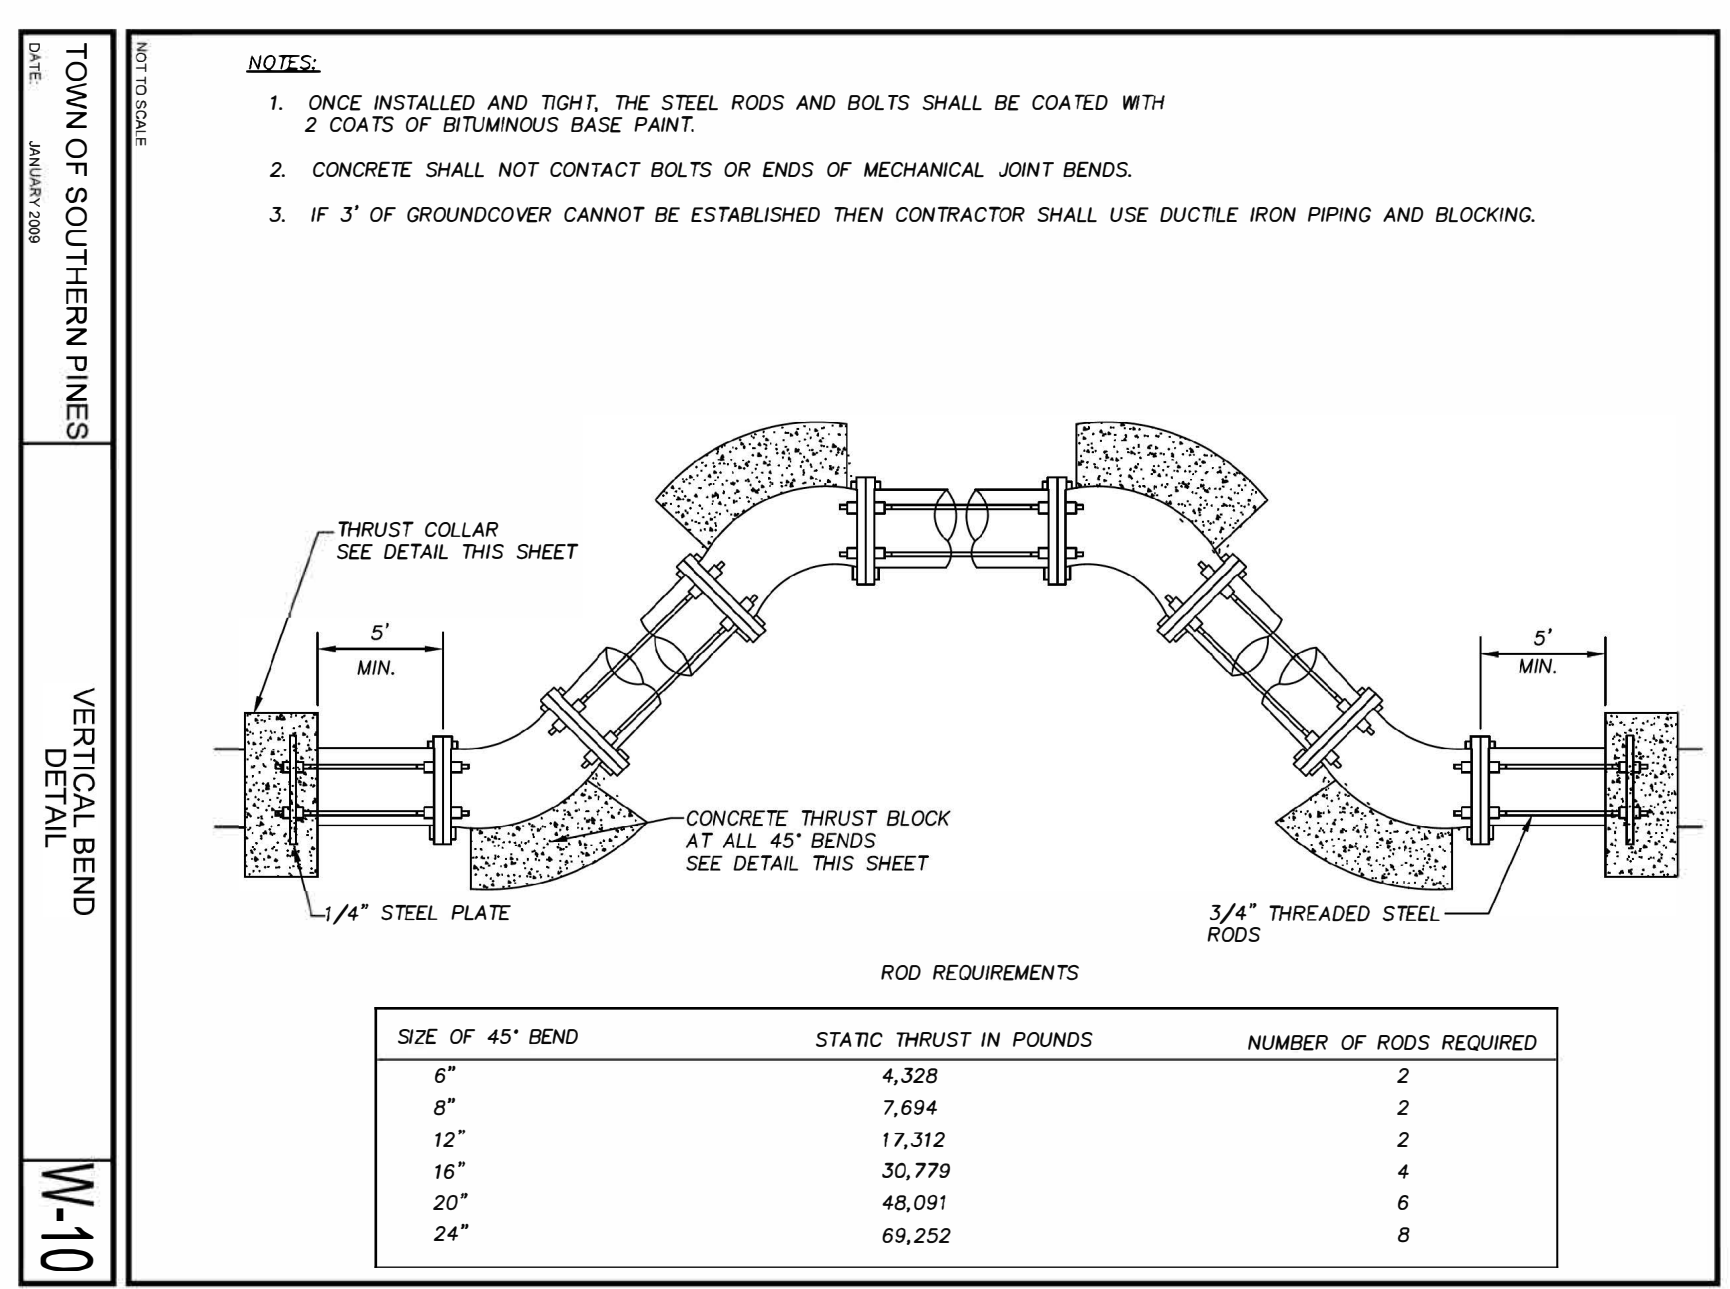

TOWN OF SOUTHERN PINES VERTICAL BEND DETAIL W-10
DATE: JANUARY 2009

01
02
00
01
00
