



TYPICAL SECTION NO. 6
USE FOR MAPS #7,8,10

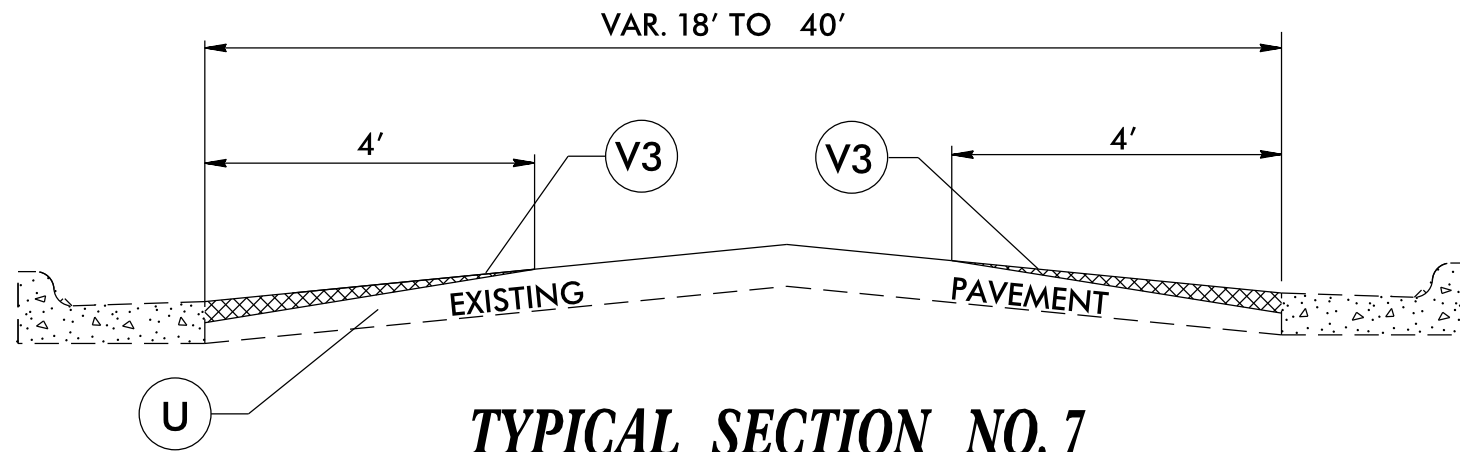

TYPICAL SECTION NO. 7
USE FOR MAPS #8,10

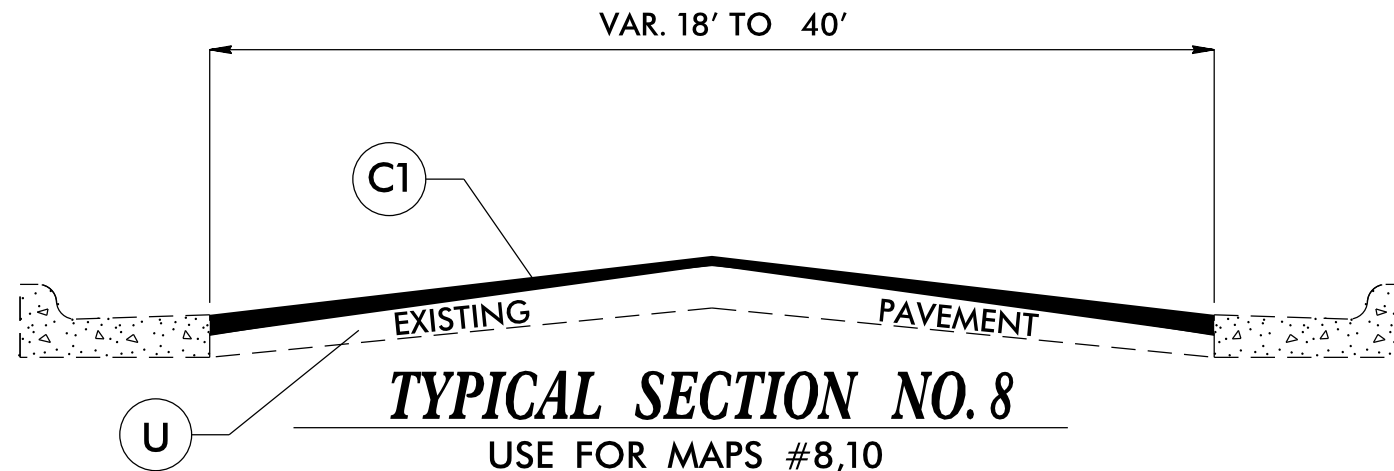

TYPICAL SECTION NO. 8
USE FOR MAPS #8,10

PAVEMENT SCHEDULE

C1	PROP. APPROX. 1.5" ASPHALT CONCRETE SURFACE COURSE, TYPE S9.5B, AT AN AVERAGE RATE OF 165 LBS. PER SQ. YD.
C2	PROP. APPROX. 1.5" ASPHALT CONCRETE SURFACE COURSE, TYPE S9.5C, AT AN AVERAGE RATE OF 168 LBS. PER SQ. YD.
C3	PROP. APPROX. 2.0" ASPHALT CONCRETE SURFACE COURSE, TYPE S9.5C, AT AN AVERAGE RATE OF 224 LBS. PER SQ. YD.
S	AGGREGATE SHOULDER BORROW
U	EXISTING PAVEMENT
V1	MILLING 1.5" IN DEPTH
V2	MILLING 2" IN DEPTH
V3	MILLING 0" TO 1.5" IN DEPTH