


**TYPICAL SECTION NO. 9**  
 USE FOR MAP #9

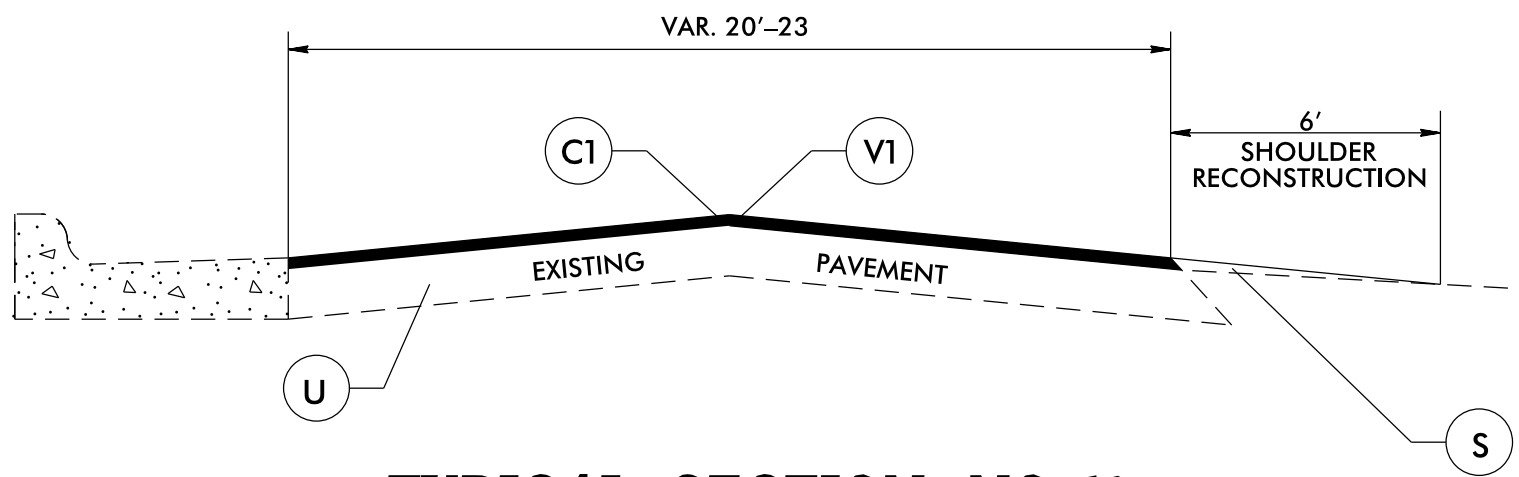

**TYPICAL SECTION NO. 10**  
 USE FOR MAP #9

**PAVEMENT SCHEDULE**

|    |  |
|----|--|
| C1 | PROP. APPROX. 1.5" ASPHALT CONCRETE SURFACE COURSE, TYPE S9.5B, AT AN AVERAGE RATE OF 165 LBS. PER SQ. YD. |
| C2 | PROP. APPROX. 1.5" ASPHALT CONCRETE SURFACE COURSE, TYPE S9.5C, AT AN AVERAGE RATE OF 168 LBS. PER SQ. YD. |
| C3 | PROP. APPROX. 2.0" ASPHALT CONCRETE SURFACE COURSE, TYPE S9.5C, AT AN AVERAGE RATE OF 224 LBS. PER SQ. YD. |
| S  | AGGREGATE SHOULDER BORROW  |
| U  | EXISTING PAVEMENT  |
| V1 | MILLING 1.5" IN DEPTH  |
| V2 | MILLING 2" IN DEPTH  |
| V3 | MILLING 0" TO 1.5" IN DEPTH  |