



# DETAILS AND NOTES

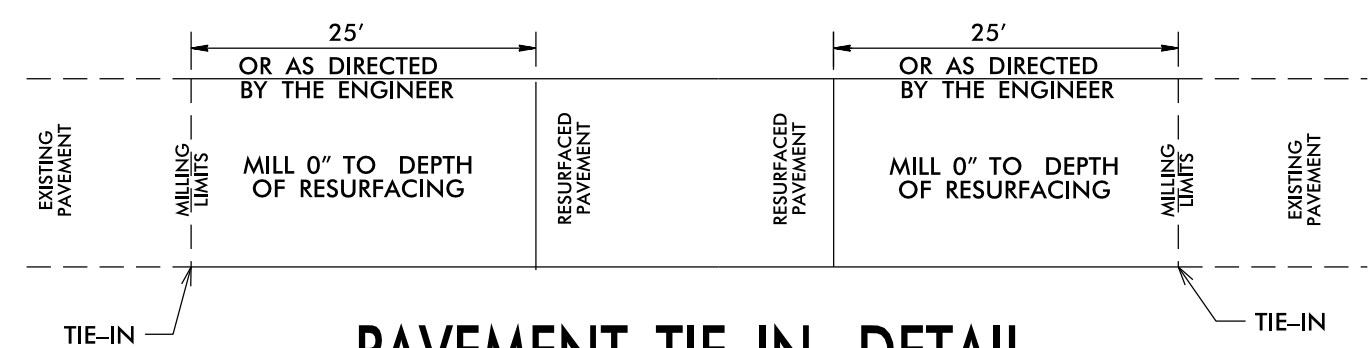


**PAVEMENT TIE-IN DETAIL**  
\*\* MILLING TO BE PAID FOR AS INCIDENTAL MILLING

## DETAILS OF PATCHING EXISTING PAVEMENT PRIOR TO RESURFACING

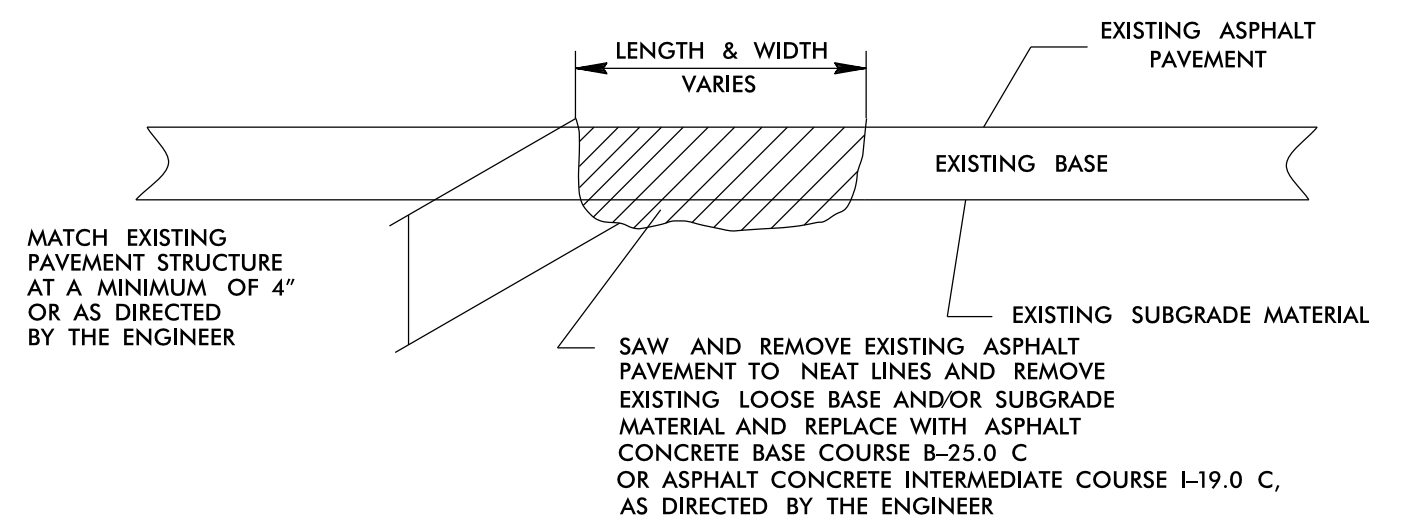

## PROJECT NOTES

- FINAL PAVEMENT MARKINGS TO BE HANDLED BY STATE FORCES ON MAPS 7-10.
- TEMPORARY PAINT QUANTITIES INCLUDED FOR MAPS 1,3,4,5, AND 9 WITH MILLING.

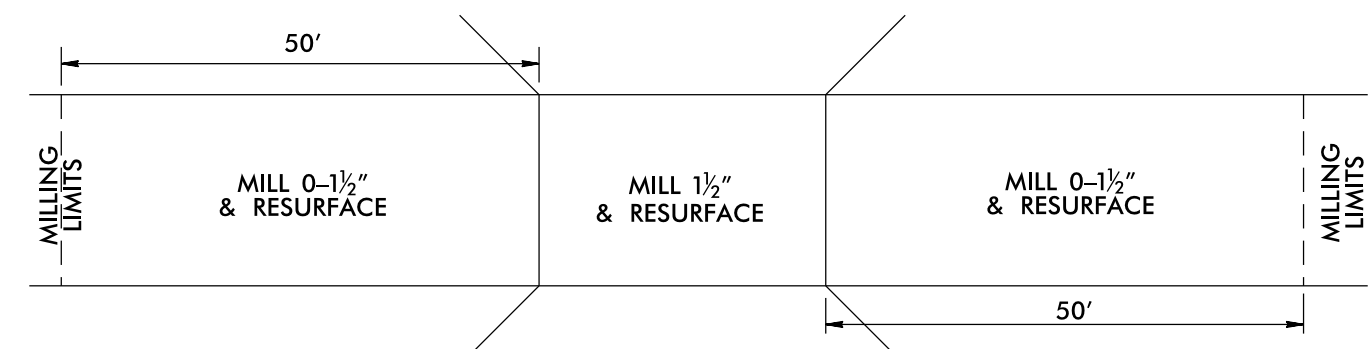

**USE FOR MAP #7 SR 2495 MULBERRY ACADEMY ST BRIDGE #139**  
\* MILLING FOR APPROACHES SHALL BE PAID FOR UNDER INCIDENTAL MILLING