

STATE OF NORTH CAROLINA
DIVISION OF HIGHWAYS


RICHMOND COUNTY

**LOCATION: I-73/74 FROM BRIDGE AT SR 1455 (FIRE TOWER RD)
TO THE MONTGOMERY COUNTY LINE.**

TYPE OF WORK: PAVEMENT REHABILITATION AND BRIDGE REHABILITATION

STATE	STATE PROJECT REFERENCE NO.	SHEET NO.	TOTAL SHEETS
N.C.	I-5946B	1	
STATE PROJ. NO.	F.A. PROJ. NO.	DESCRIPTION	
45892.1.1		PE	
45892.3.3	NHPIM-0073(054)	CONST.	

TIP PROJECT: I-5946B

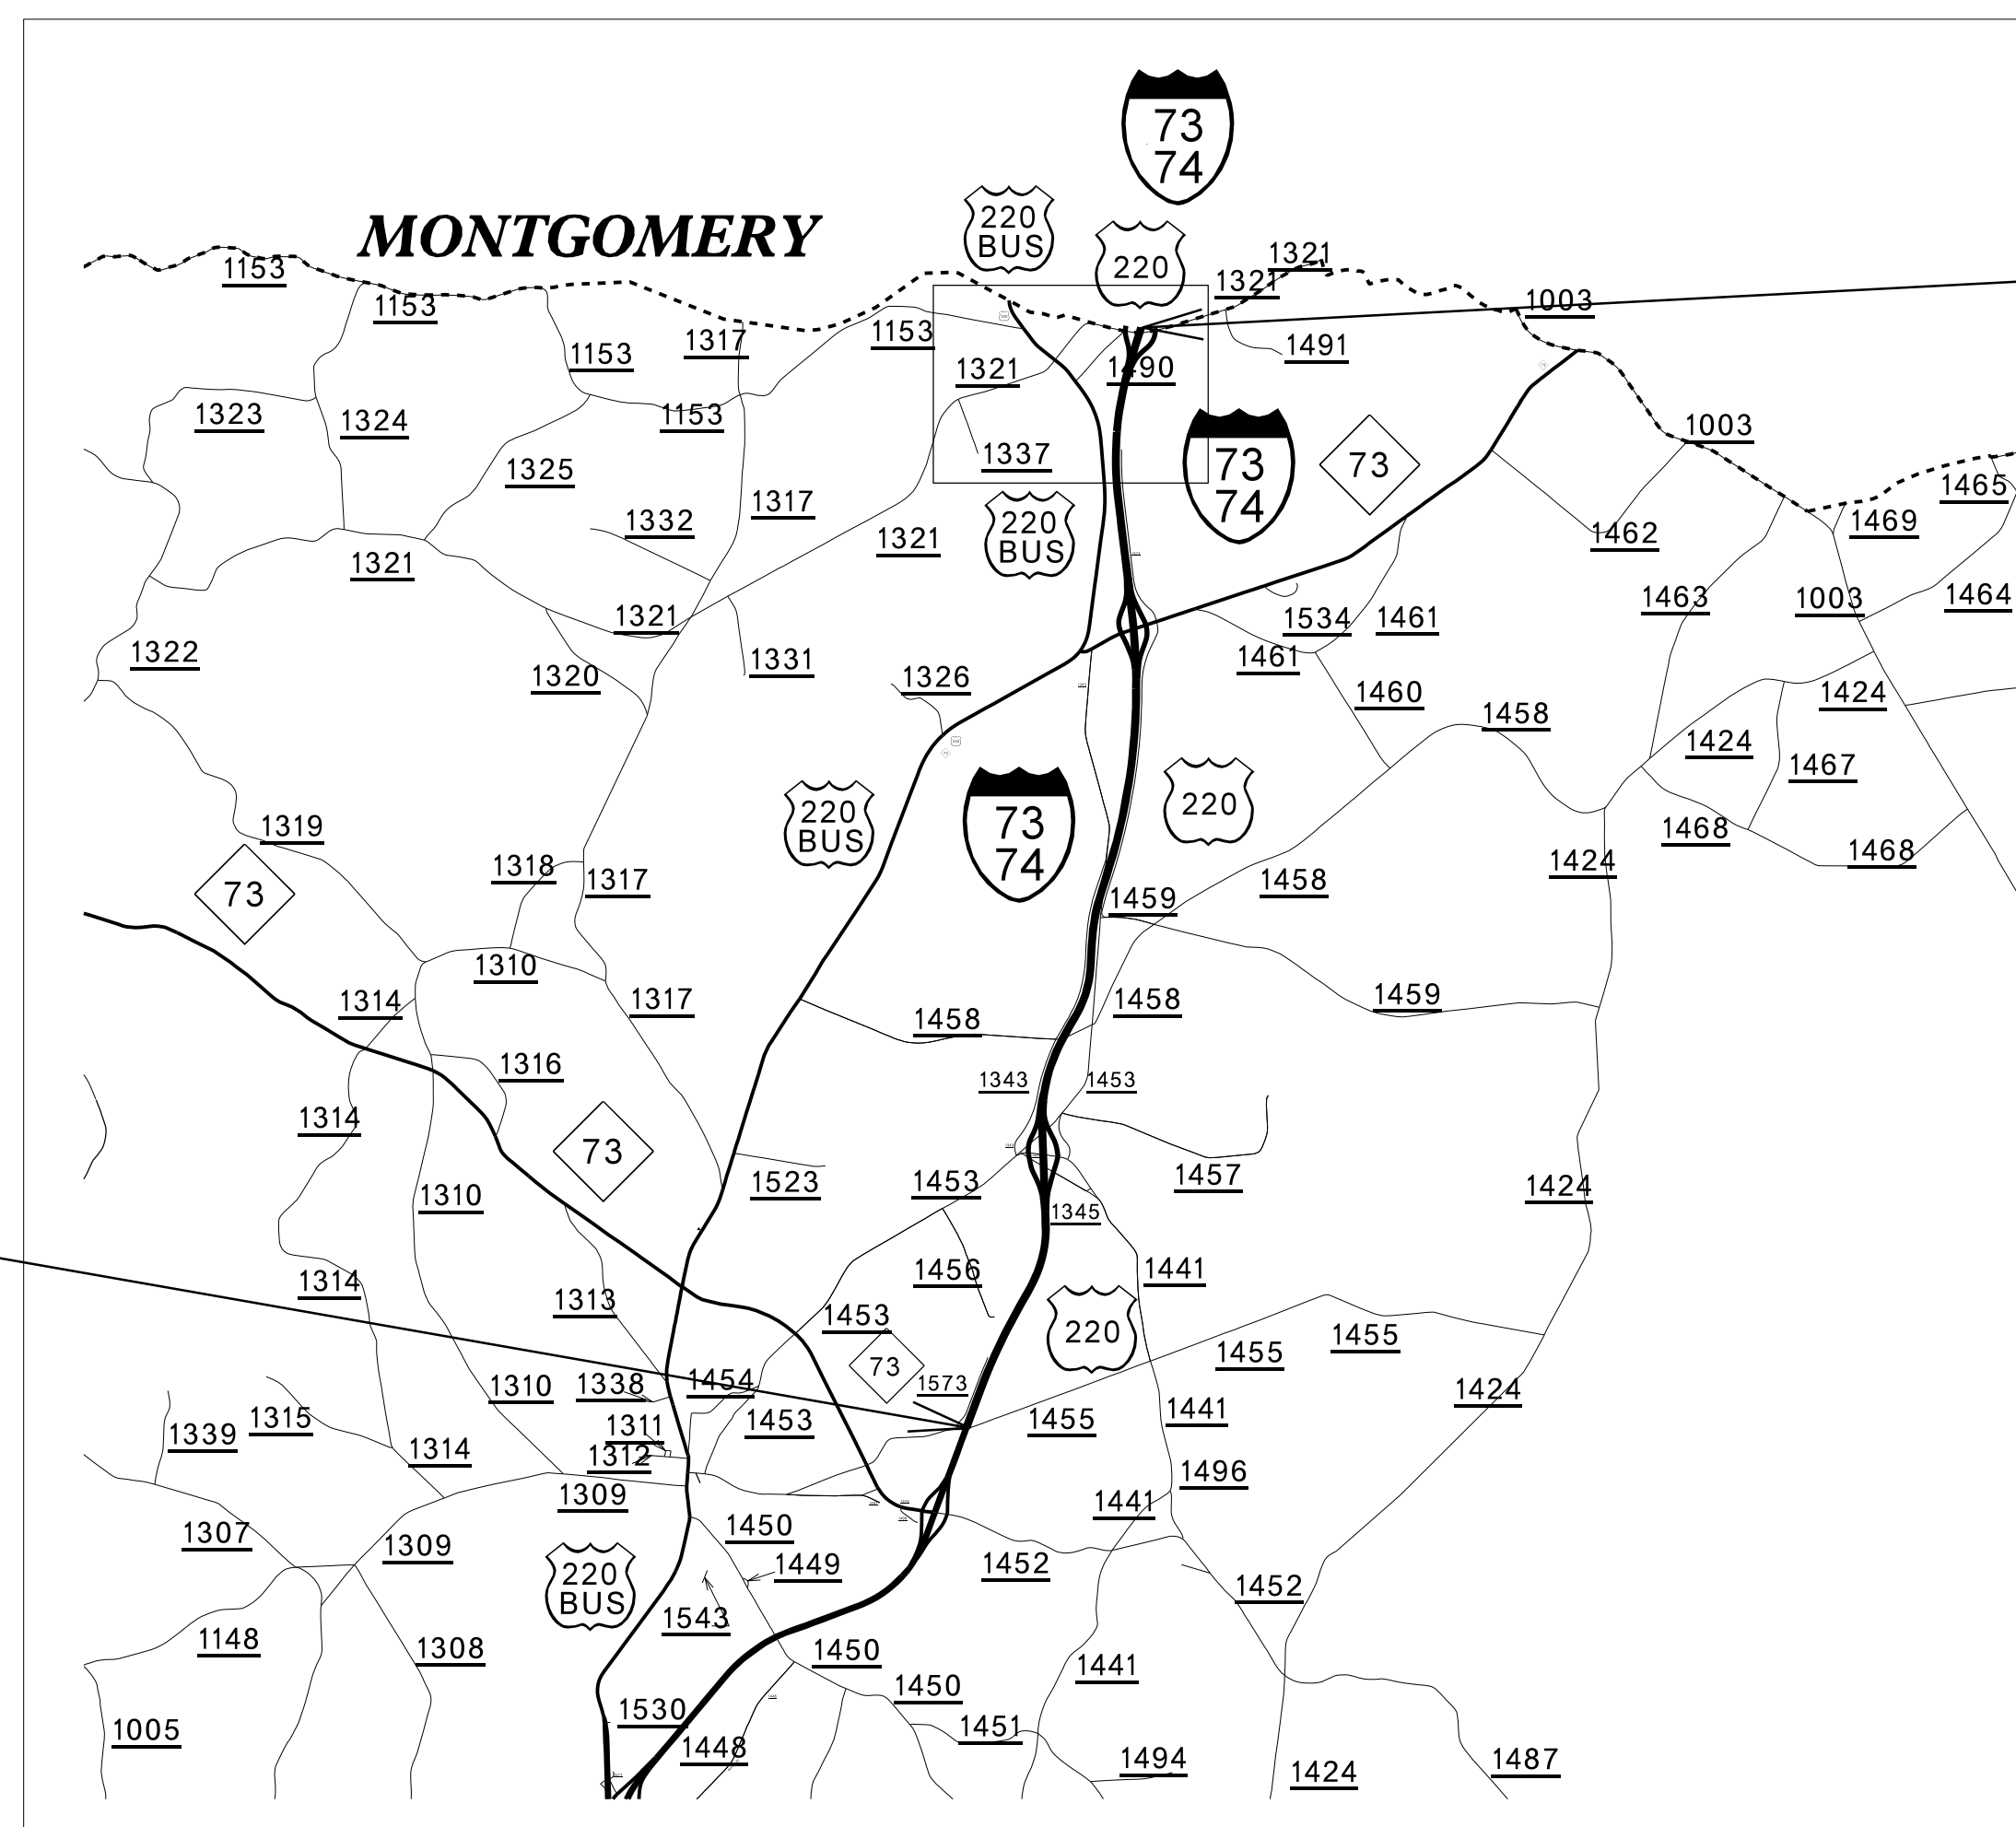

END STATE PROJECT I-5946B

BEGIN STATE PROJECT I-5946B

DOCUMENT NOT CONSIDERED FINAL
UNLESS ALL SIGNATURES COMPLETED

CONTRACT:

DESIGN DATA
ADT 2019 = 12,500
V = 70 MPH
FUNC CLASS =
INTERSTATE

PROJECT LENGTH

TOTAL LENGTH OF TIP PROJECT I-5946B = 6.85 MI

Prepared in the Office of:
DIVISION OF HIGHWAYS
1000 Birch Ridge Dr., Raleigh NC, 27610

2018 STANDARD SPECIFICATIONS

RIGHT OF WAY DATE:
NA

LETTING DATE:
NOVEMBER 16, 2021

