




NOTE: ULTRATHIN BONDED WEARING COURSE TO BE PLACED BETWEEN MILLED RUMBLE STRIPS ONLY.

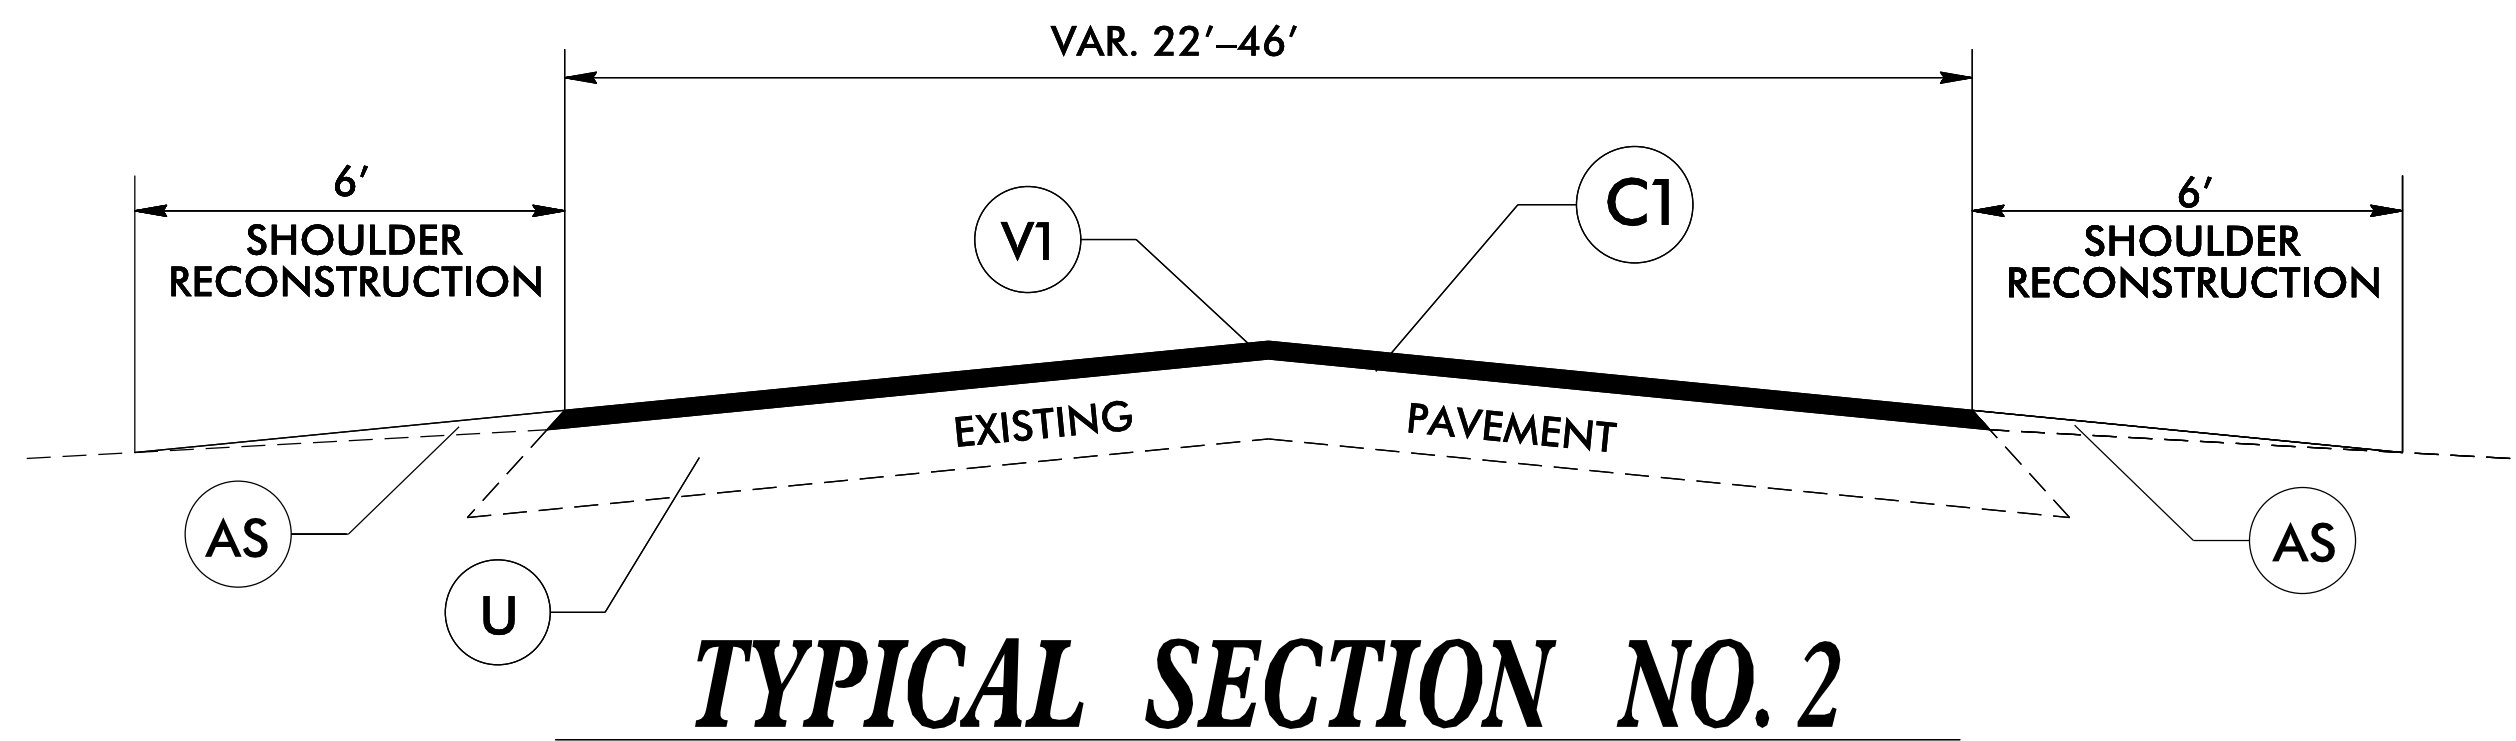

NOTE: TO BE USED ON RAMPS AT SR 1436 AND NC 73

DETAILS OF PATCHING EXISTING PAVEMENT PRIOR TO RESURFACING

DETAIL

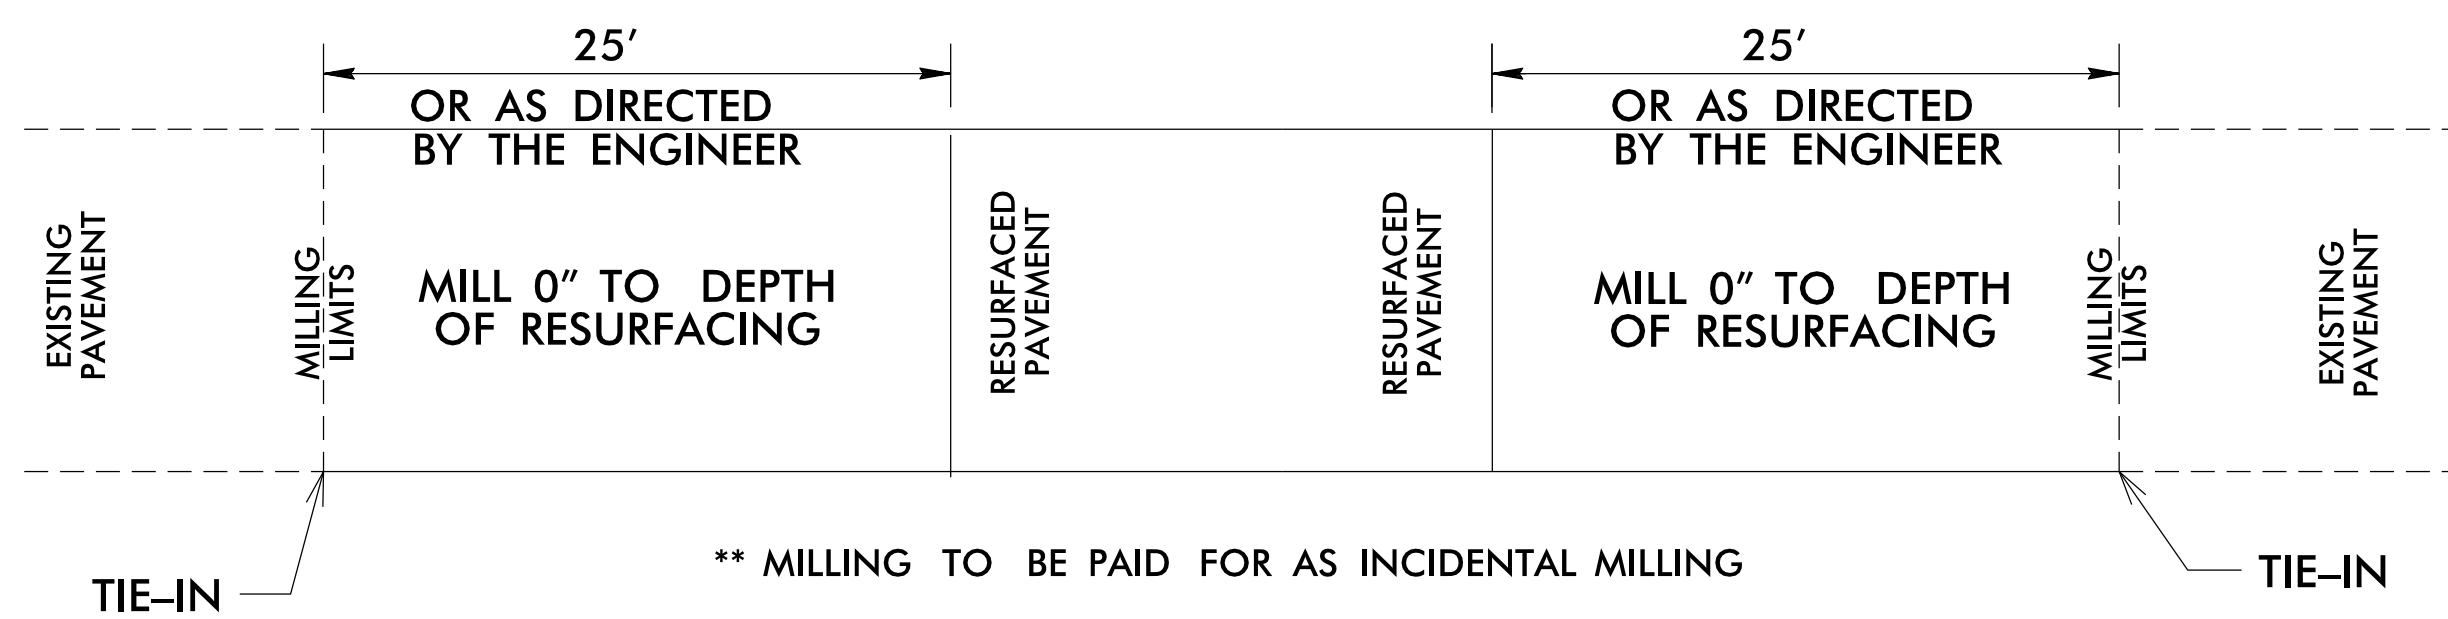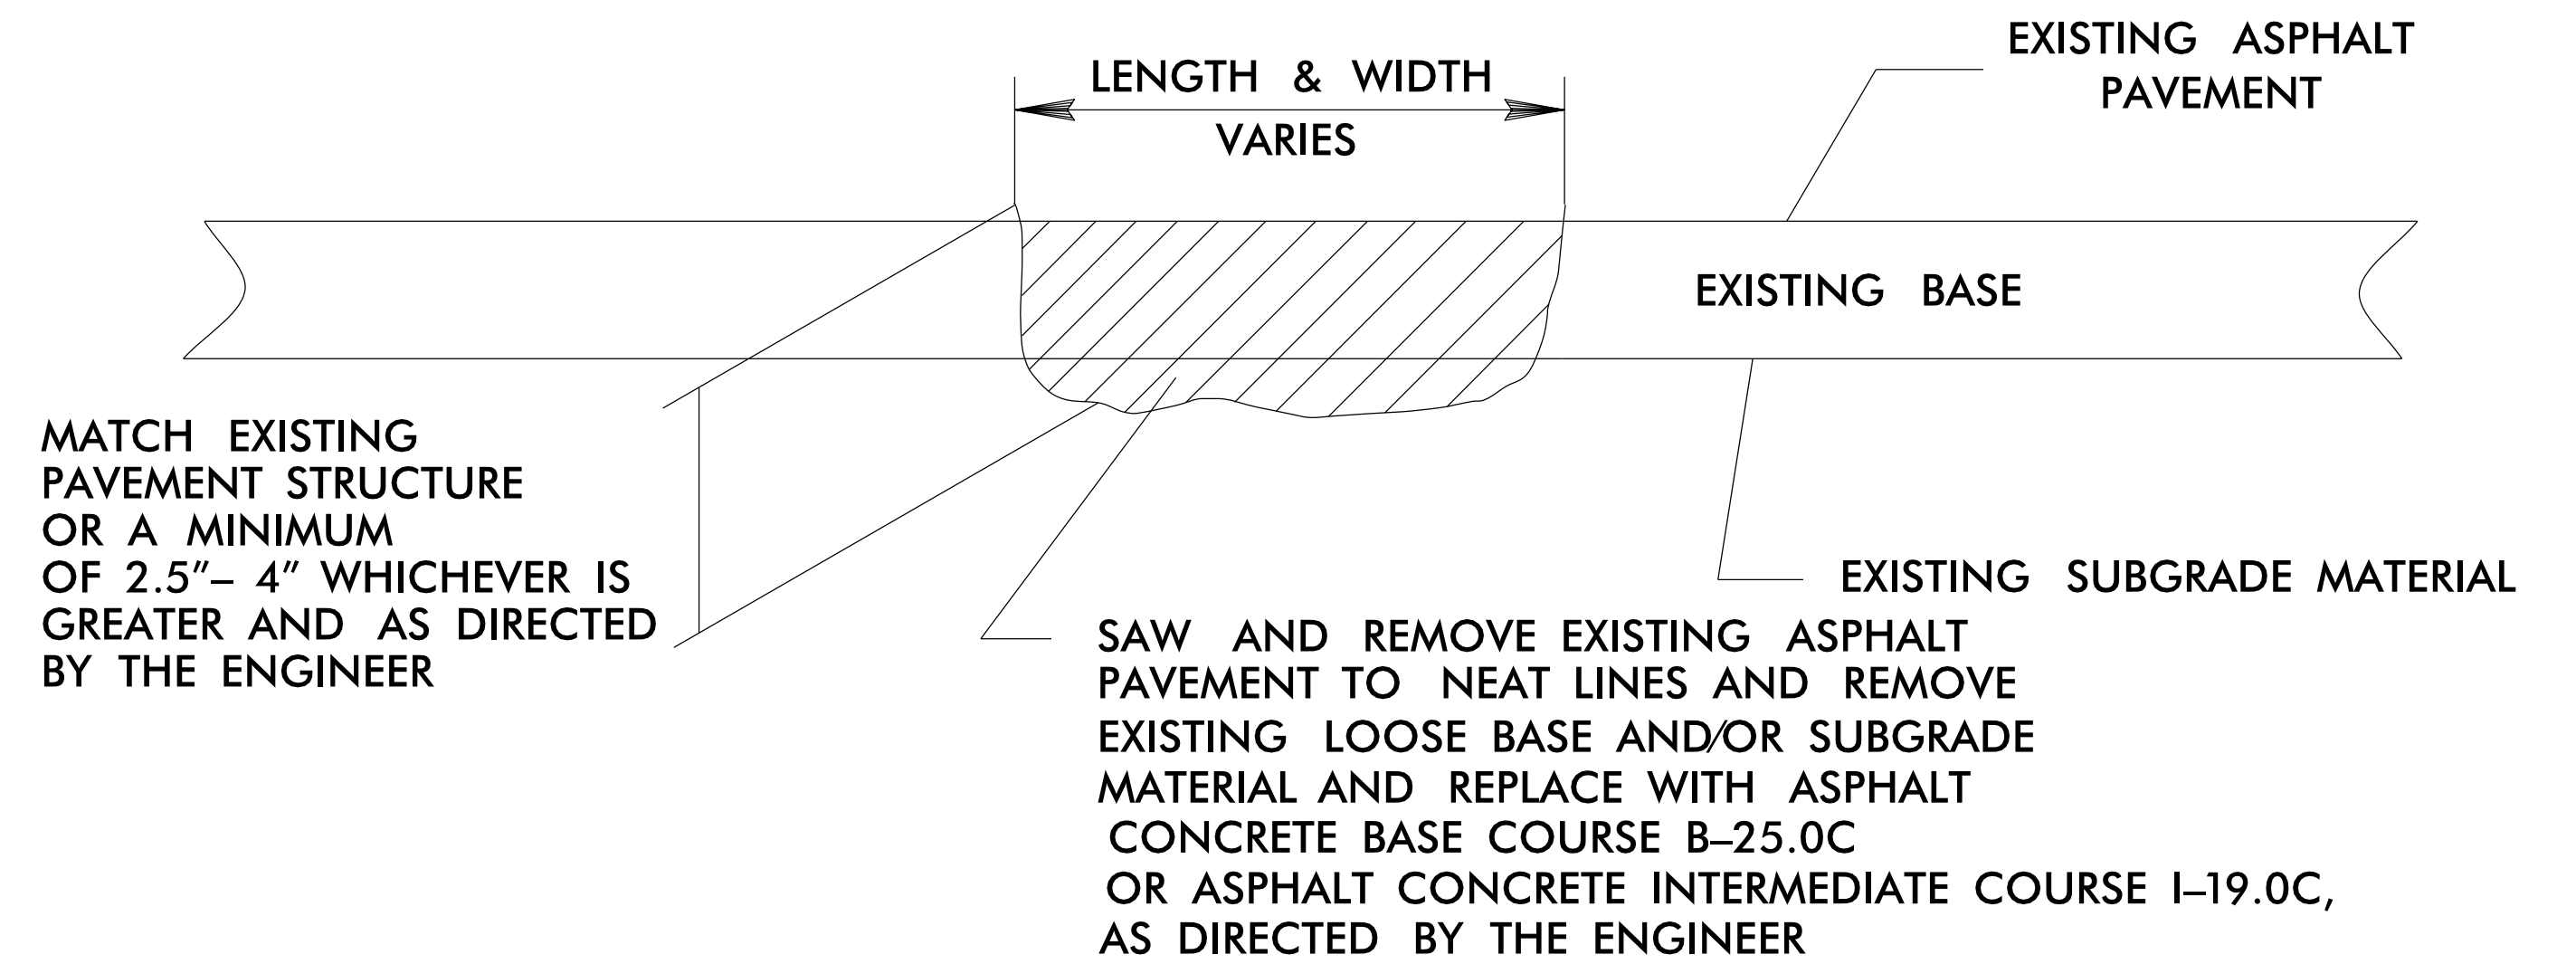

PAVEMENT TIE-IN DETAIL

PAVEMENT SCHEDULE

AS	AGGREGATE SHOULDER BORROW (ASB)
C1	PROP. APPROX. 1.5 " ASPHALT CONC. SURFACE COURSE, TYPE S9.5D, AT AN AVERAGE RATE OF 168 LBS. PER SQ. YD.
N	PROP. APPROX. 5/8" ULTRATHIN BONDED WEARING COURSE (UBWC), AT AN AVERAGE RATE OF 70 LBS. PER SQ. YD.
M	MILLED RUMBLE STRIPS
U	EXISTING PAVEMENT
V1	1.5" MILLING

040397
 22-SEP-2021 15:04
 E:\SURFACING\1-5946B-Richmond\Submittal_Nov_2021\1-5946B_Maps_Tjps.dgn
 245 41 DWG-3128.dwg