


TIP PROJECT: I-5946B

CONTRACT No. C204660

STATE OF NORTH CAROLINA
DIVISION OF HIGHWAYS


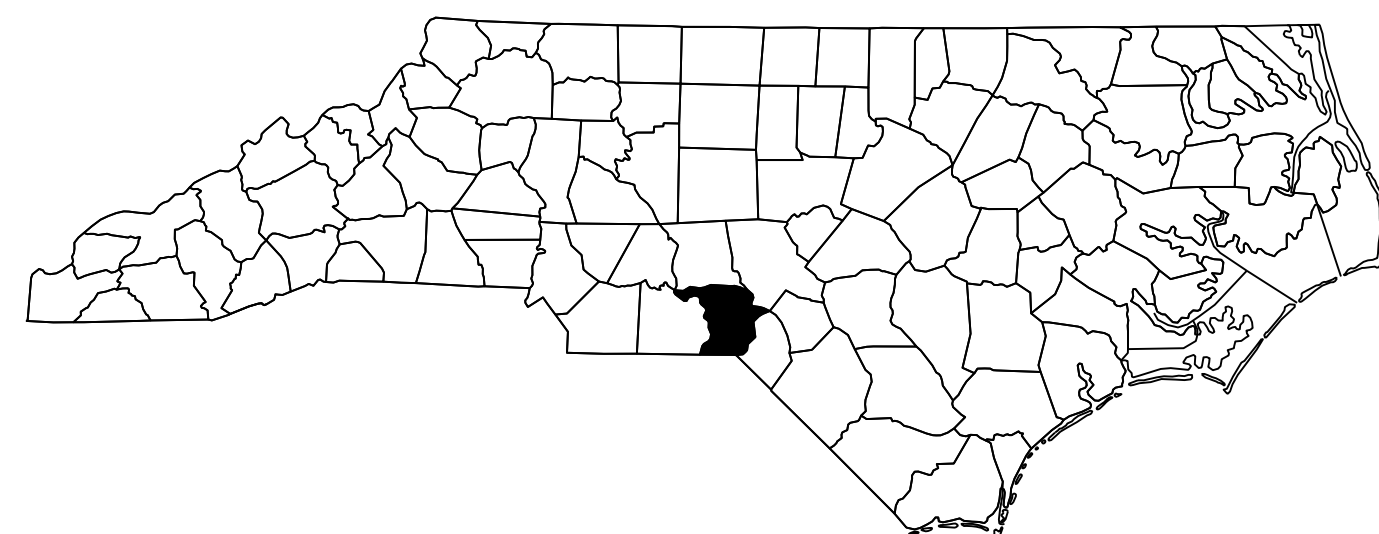


RICHMOND COUNTY

STATE	STATE PROJECT REFERENCE NO.	SHEET NO.	TOTAL SHEETS
N.C.	I-5946B	1	
STATE PROJ. NO.	F.A. PROJ. NO.	DESCRIPTION	
45892.1.3	NHPIM-0073(054)	P.E.	
45892.3.3	NHPIM-0073(054)	CONST.	

LOCATION: BRIDGE No. 760183 ON I-73/74, US-220 SBL OVER SR-1455 (FIRE TOWER RD.)
BRIDGE No. 760184 ON I-73/74, US-220 NBL OVER SR-1455 (FIRE TOWER RD.)

TYPE OF WORK: BRIDGE PRESERVATION - DECK REPAIR, SILANE DECK TREATMENT, JOINT REPLACEMENT AND SUBSTRUCTURE REPAIR

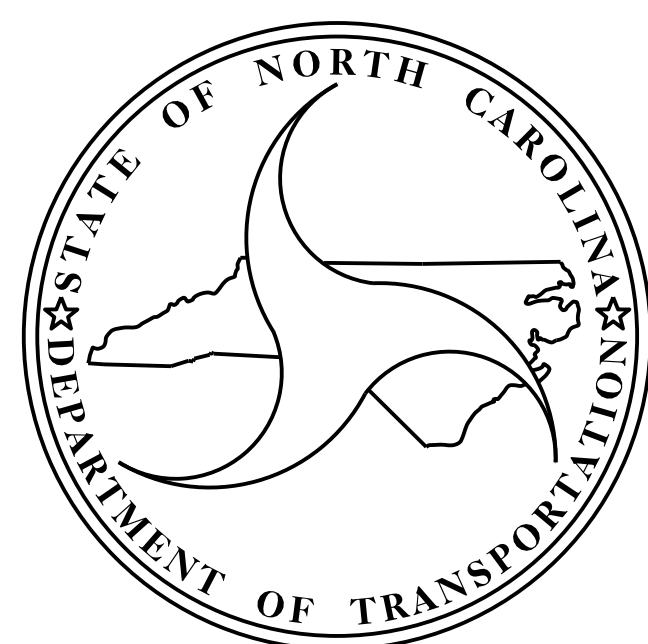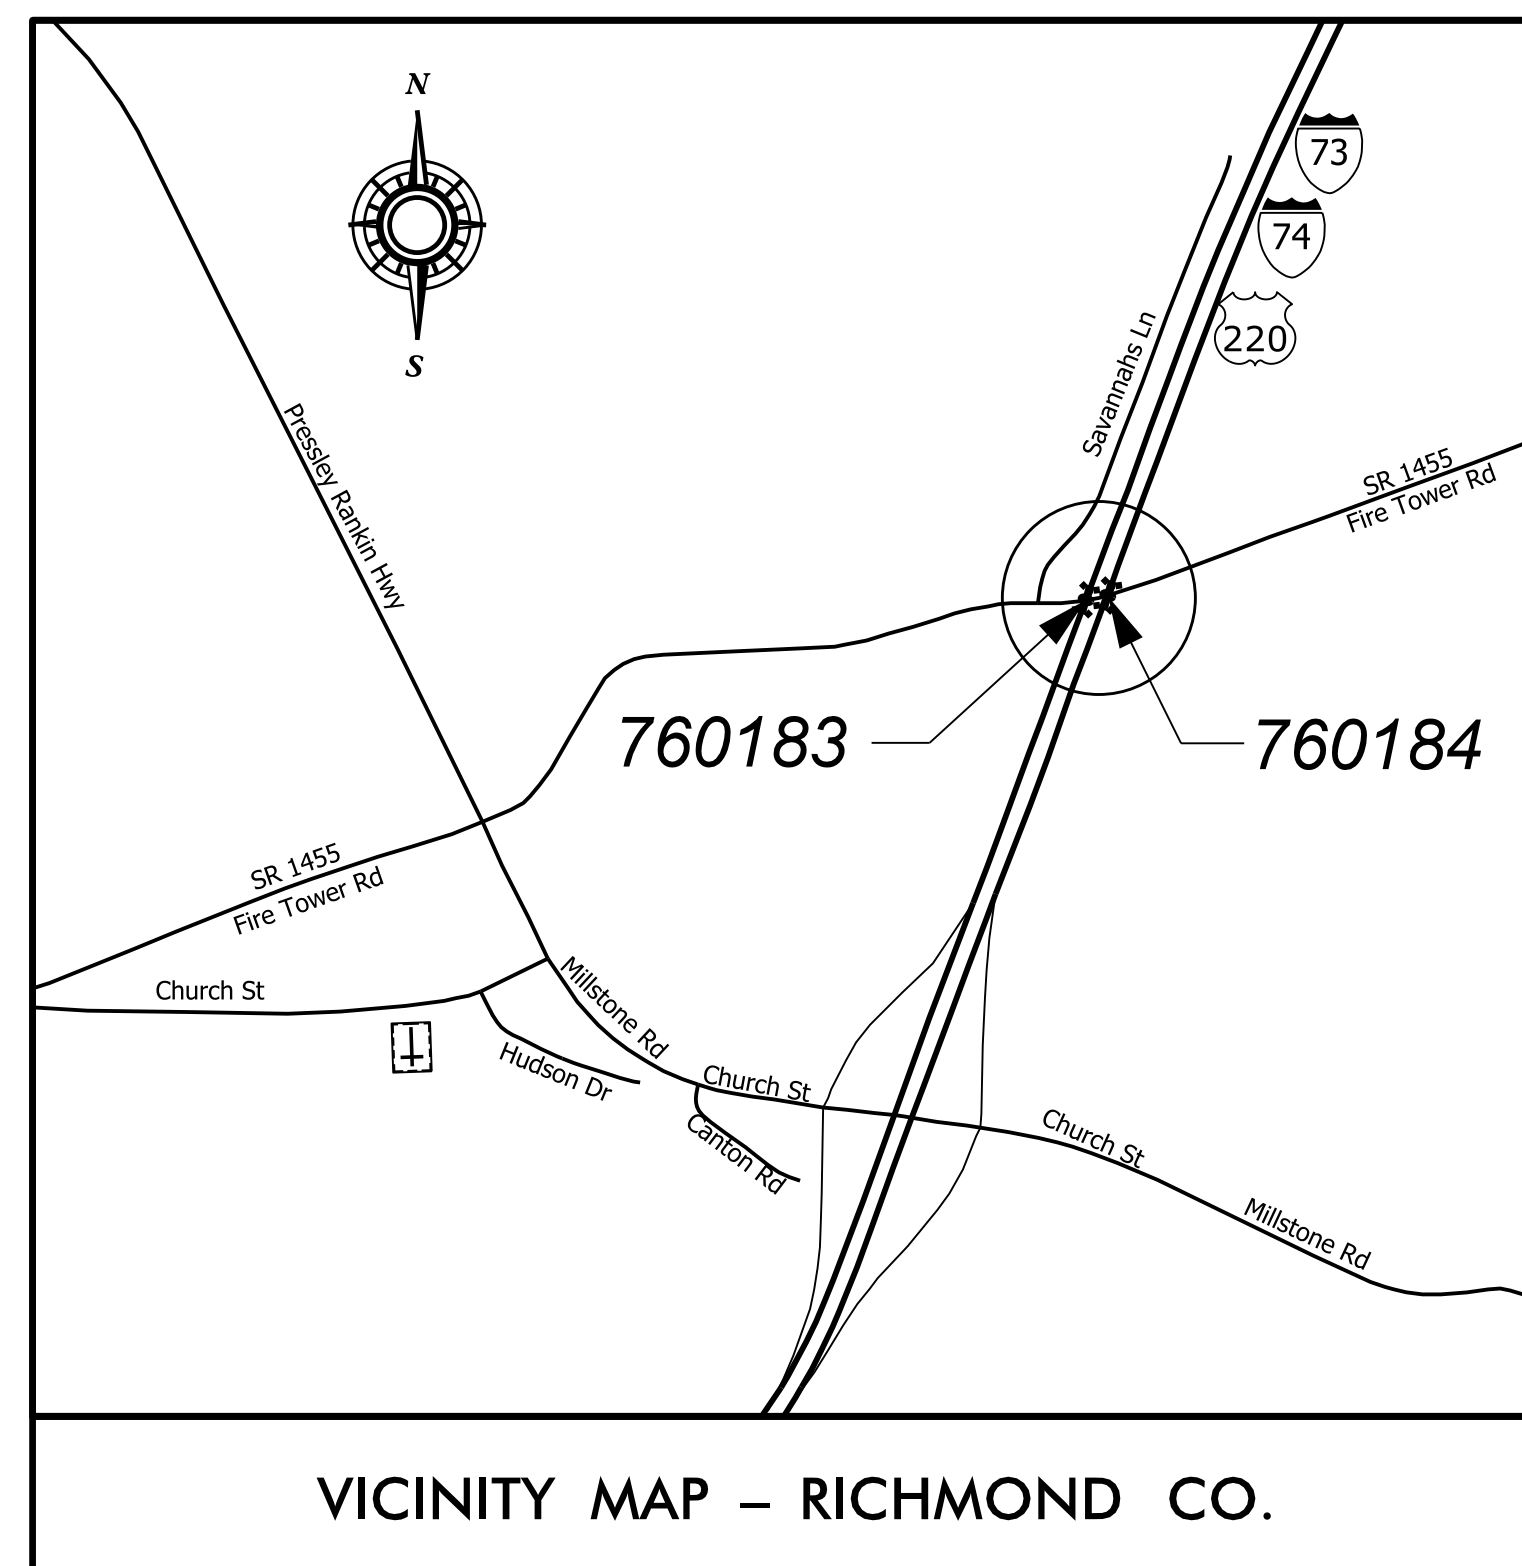

DESIGN DATA

RICHMOND COUNTY
BRIDGE No. 760183 - ADT 2019 - 6,250
BRIDGE No. 760184 - ADT 2019 - 6,250

PROJECT LENGTH

RICHMOND COUNTY
BRIDGE No. 760183 - 0.023 MILE
BRIDGE No. 760184 - 0.022 MILE

Prepared In the Office of:
DIVISION OF HIGHWAYS
STRUCTURES MANAGEMENT UNIT
1000 BIRCH RIDGE DR.
RALEIGH, N.C. 27610

2018 STANDARD SPECIFICATIONS

LETTING DATE : NOVEMBER 16, 2021

A. KEITH PASCHAL, PE
PROJECT ENGINEER

K. P. SEDAI, PE
PROJECT DESIGN ENGINEER