




NOTE:
SEE TRAFFIC MANAGEMENT SPECIAL PROVISIONS FOR LANE WIDTHS, SEQUENCING, AND OTHER TRAFFIC CONTROL MEASURES FOR STAGING OF SURFACE PREPARATION AND DECK SEAL PLACEMENT.

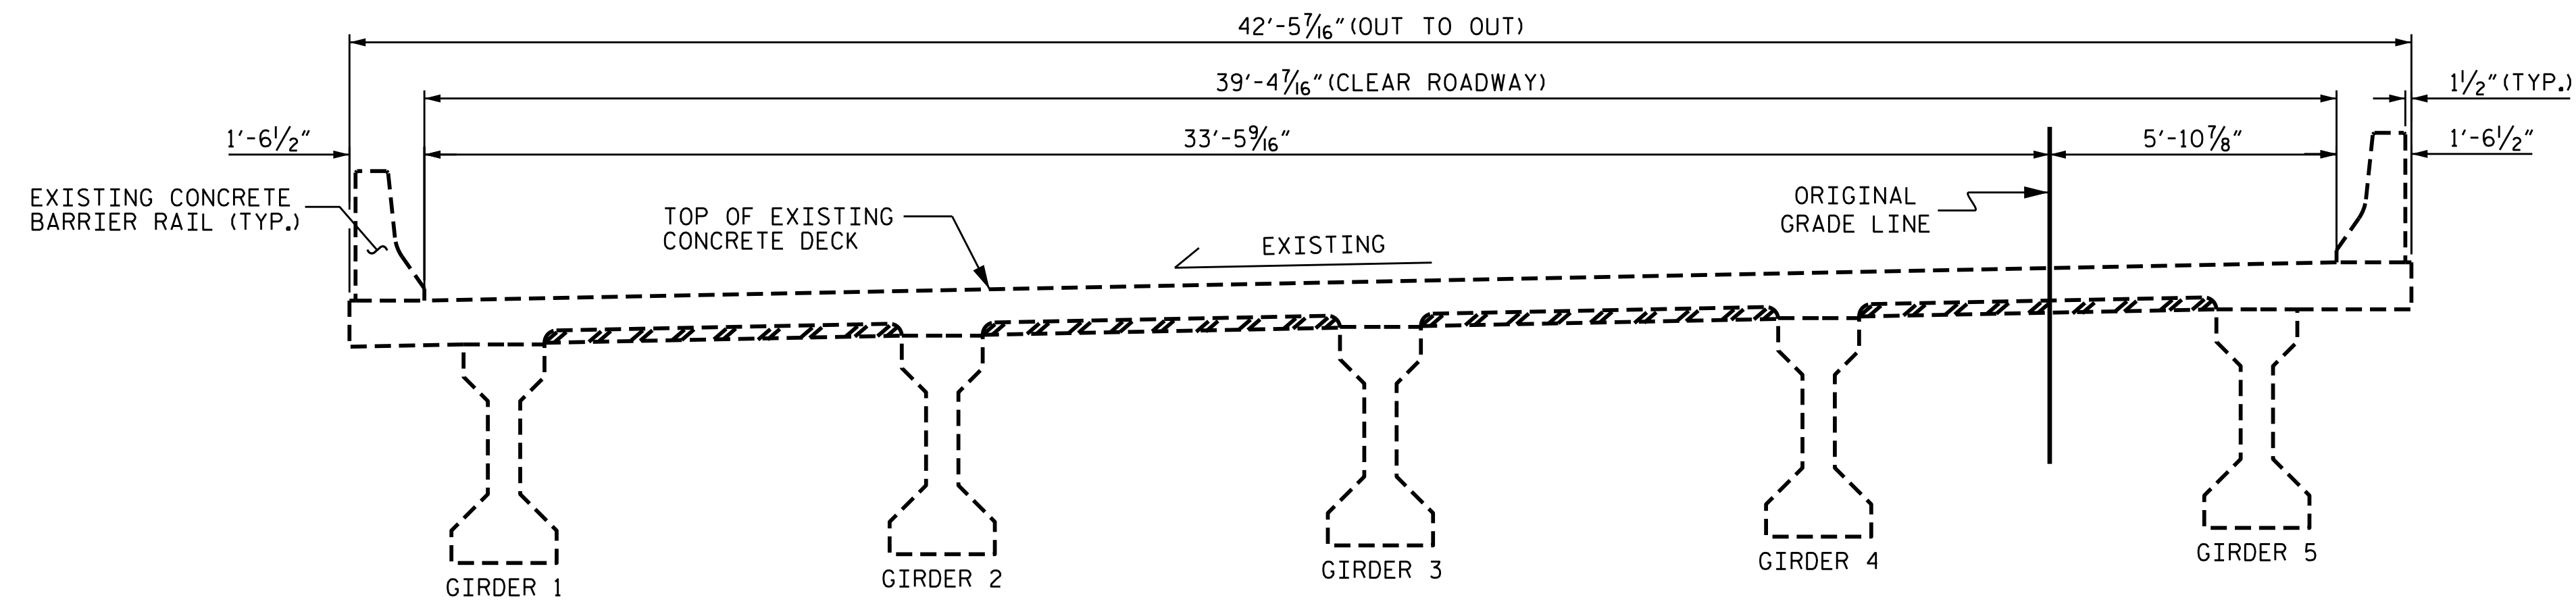


EXISTING TYPICAL SECTION

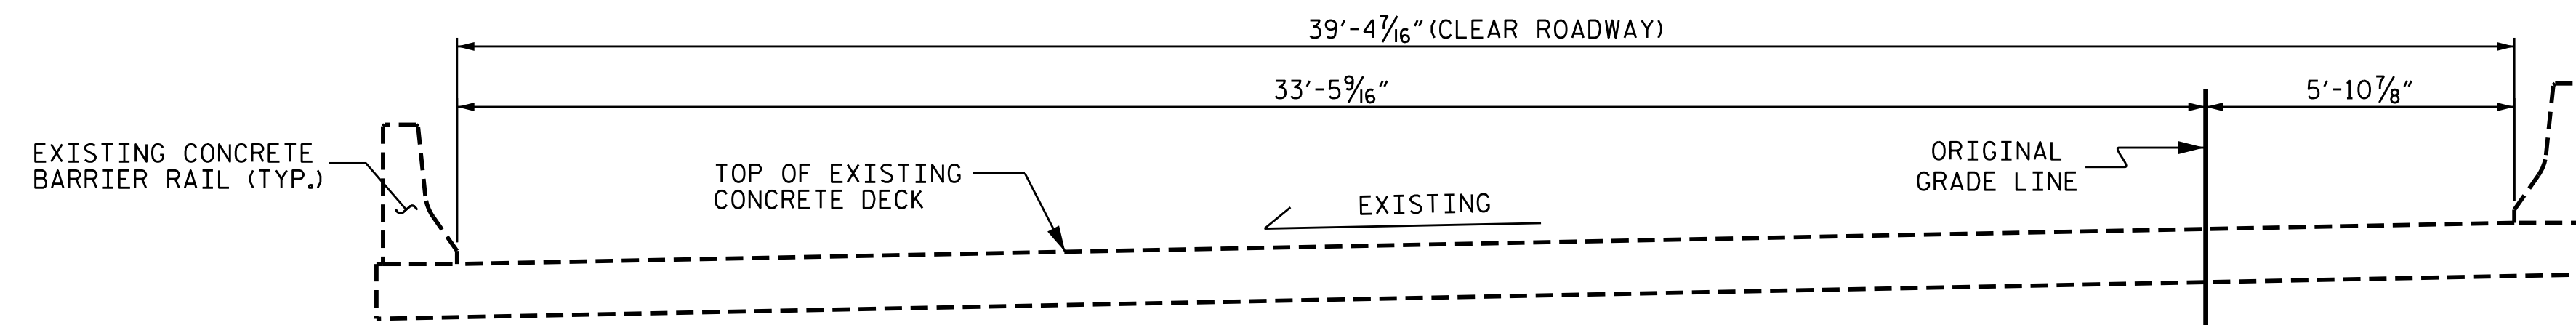

EXISTING TYPICAL SECTION - APPROACH SLAB

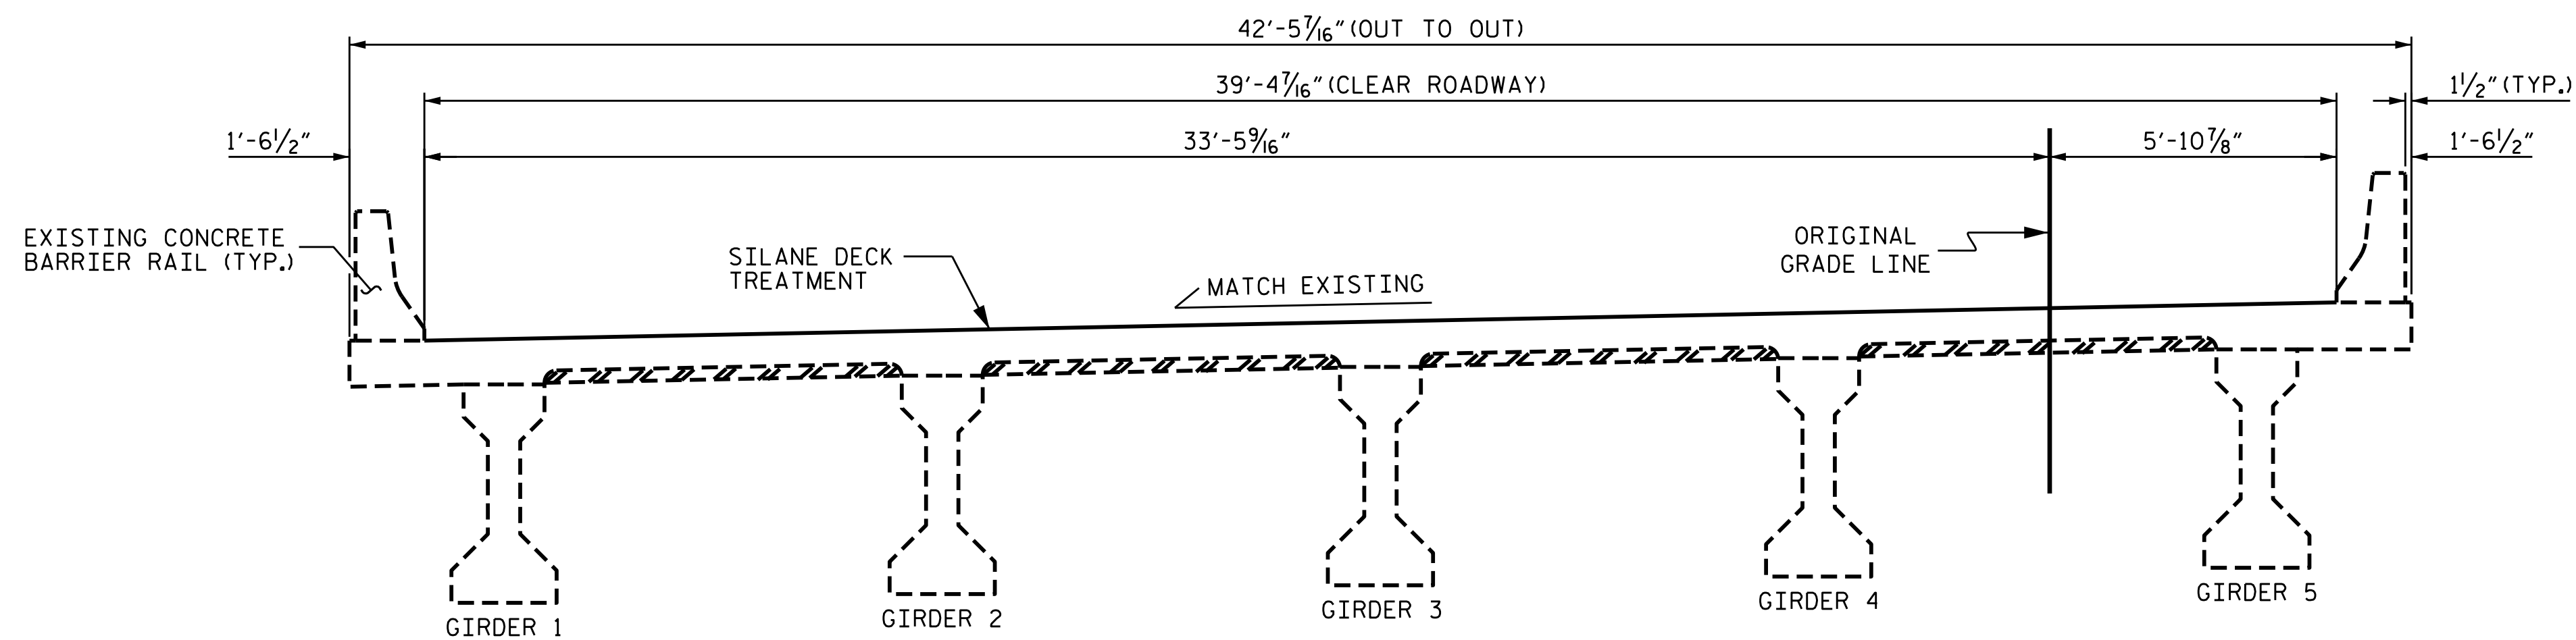


PROPOSED TYPICAL SECTION

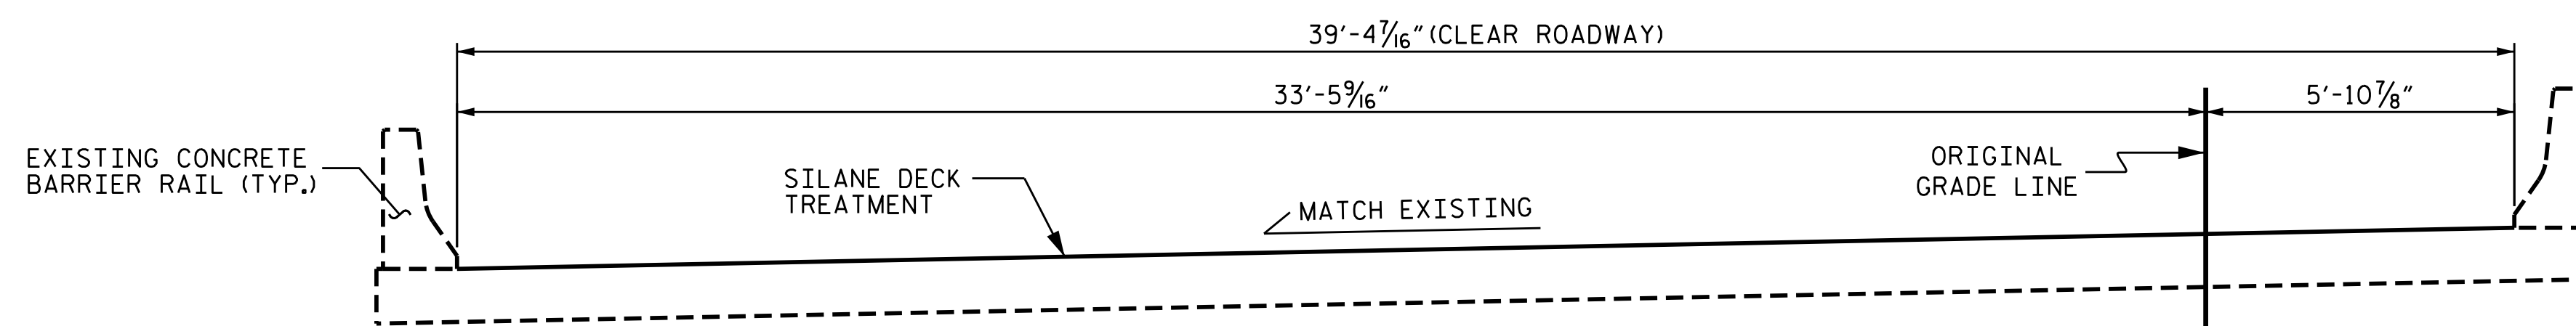

PROPOSED TYPICAL SECTION - APPROACH SLAB

PROJECT NO. I-5946B
RICHMOND COUNTY
BRIDGE NO. 760183

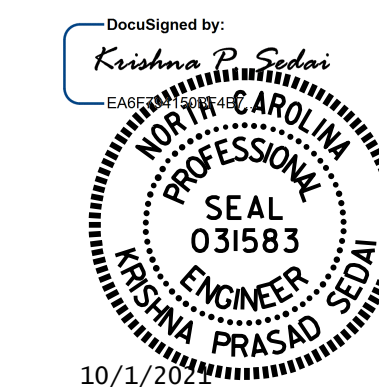

STATE OF NORTH CAROLINA
DEPARTMENT OF TRANSPORTATION
RALEIGH

TYPICAL SECTION

DRAWN BY : C. RUIZ DATE : 01/2020
CHECKED BY : A. SORSENGINH DATE : 06/2021

DOCUMENT NOT CONSIDERED
FINAL UNLESS ALL
SIGNATURES COMPLETED

REVISIONS						SHEET NO.
NO.	BY:	DATE:	NO.	BY:	DATE:	
1			3			S1-02
2			4			TOTAL SHEETS 6