


NOTES



GENERAL DRAWING INFORMATION IS TAKEN FROM THE ORIGINAL PLANS AND THE ROUTINE INSPECTION REPORT DATED 3/4/2020.
BRIDGE ORIENTATION CONFORMS TO THE EXISTING BRIDGE PLANS/ROUTINE INSPECTION.

SCOPE OF WORK

- PREPARE TOP OF BRIDGE DECK CONCRETE BY SHOTBLASTING METHODS.
- CONCRETE DECK REPAIR FOR SILANE DECK TREATMENT.
- APPLY SILANE DECK TREATMENT.
- REMOVE EXISTING JOINT MATERIAL AND INSTALL FOAM JOINT SEALS FOR PRESERVATION.
- REMOVE UNSOUND CONCRETE AND PROPERLY PREPARE EXISTING END BENT AREAS AND PERFORM SHOTCRETE AND/OR CONCRETE REPAIRS.

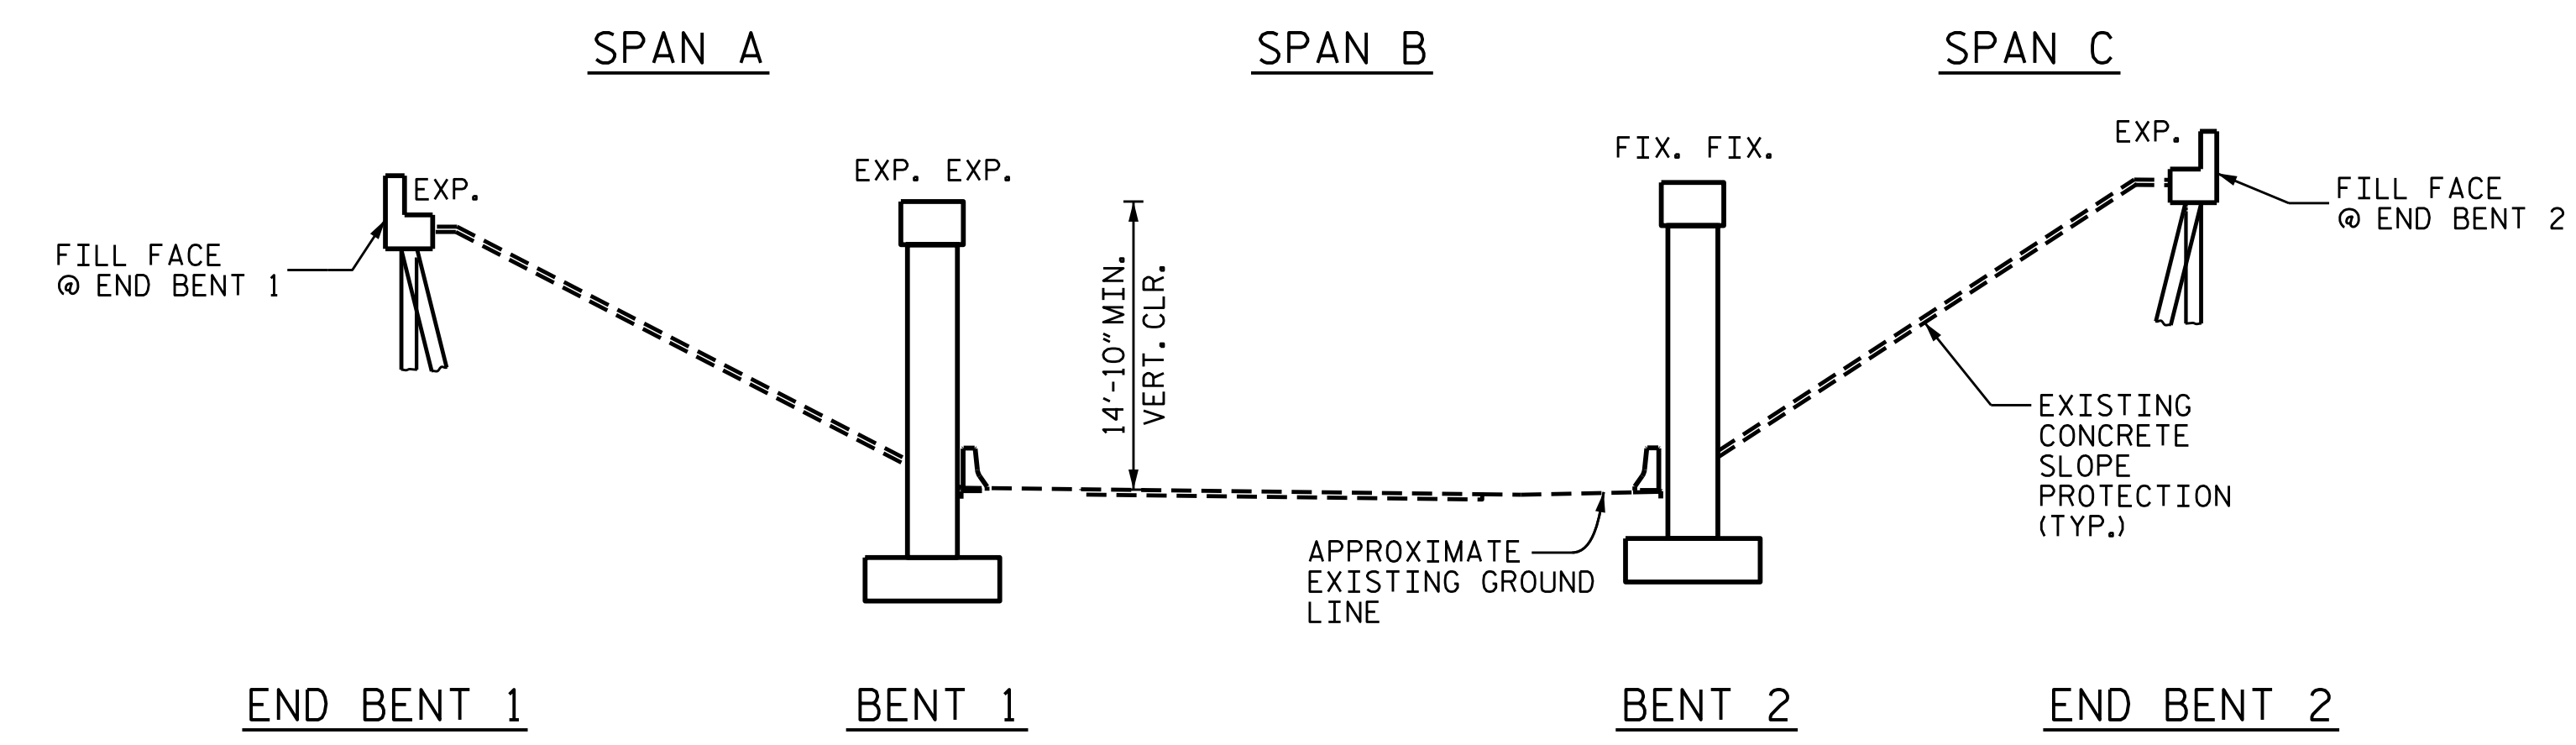

SECTION ALONG ORIGINAL GRADE LINE

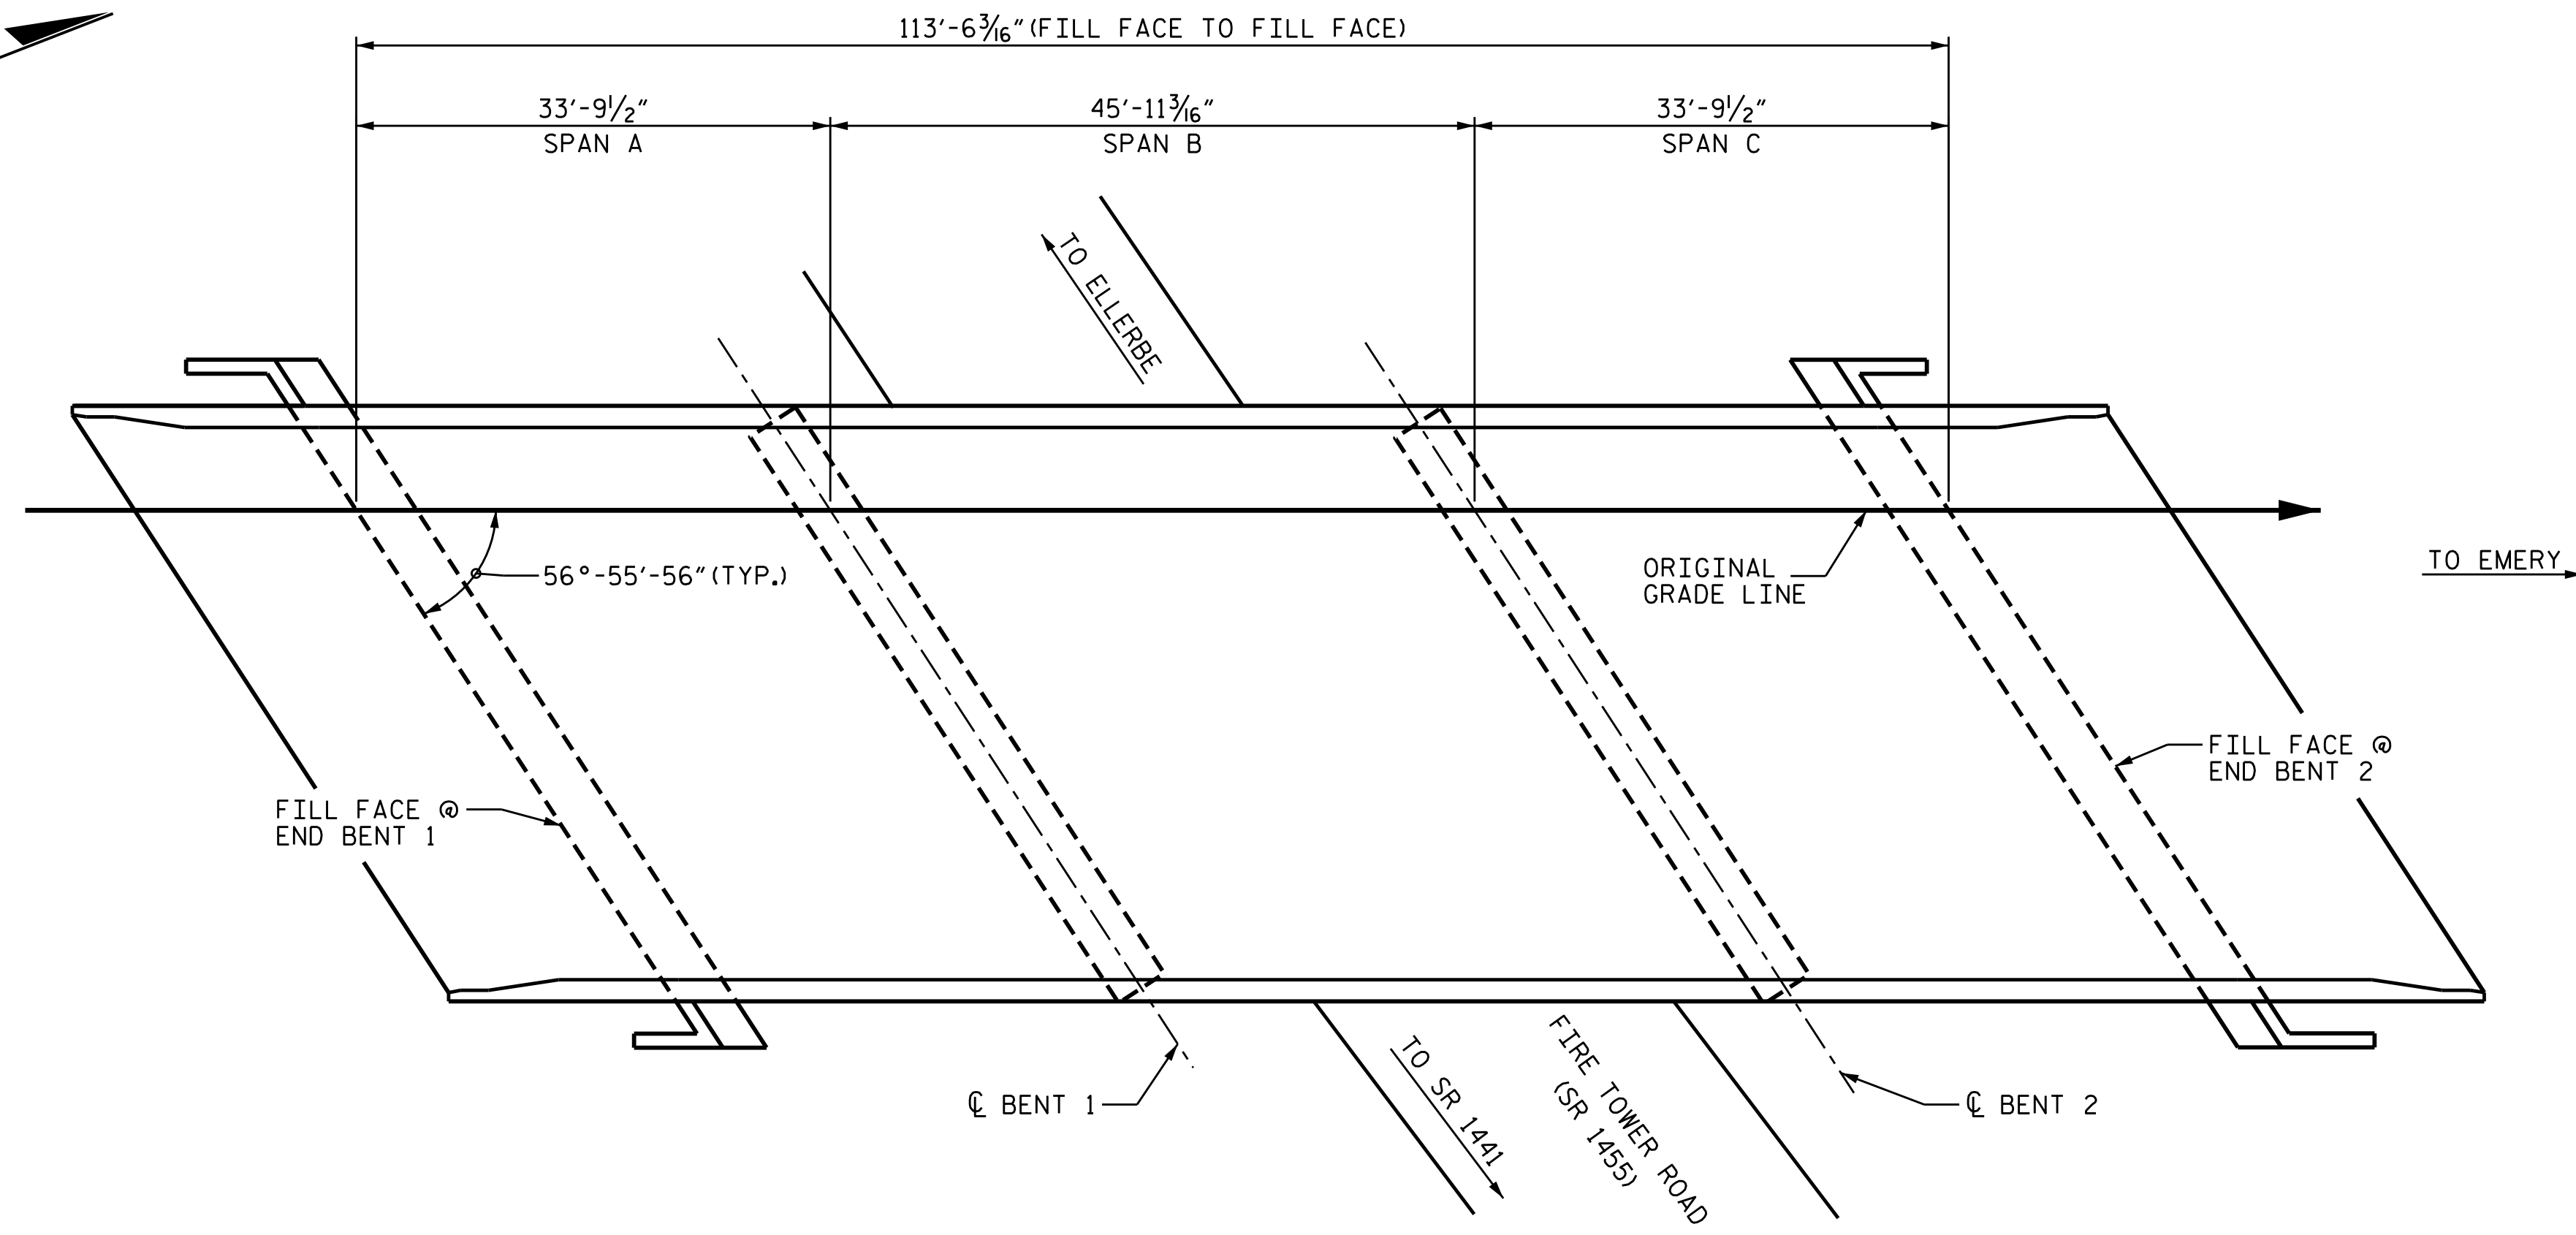
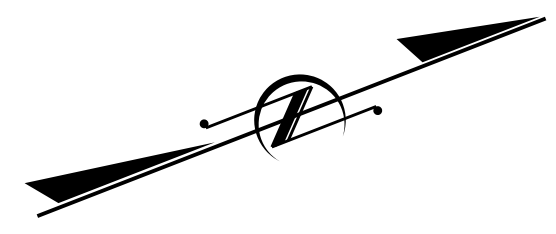


PLAN

I HEREBY CERTIFY THAT THIS STRUCTURE WAS REHABILITATED ACCORDING TO THESE PLANS OR AS NOTED HEREIN.

RESIDENT ENGINEER _____ DATE _____

PROJECT NO. I-5946B
RICHMOND COUNTY
BRIDGE NO. 760184

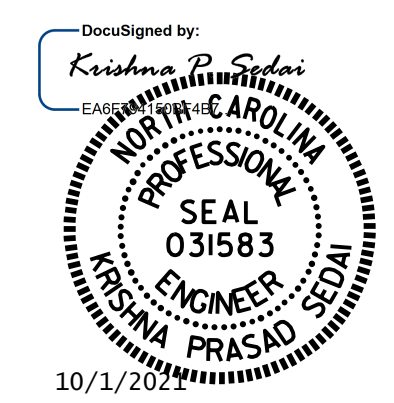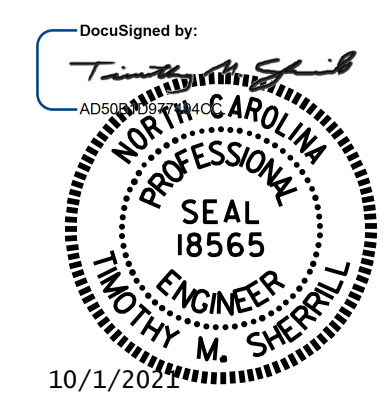

STATE OF NORTH CAROLINA
DEPARTMENT OF TRANSPORTATION
RALEIGH
GENERAL DRAWINGS
FOR BRIDGE
ON I73/74, US 220NBL OVER
FIRE TOWER RD.(SR 1455)

DRAWN BY : C. RUIZ DATE : 01/2020
CHECKED BY : A. SORSENGINH DATE : 06/2021

DOCUMENT NOT CONSIDERED FINAL UNLESS ALL SIGNATURES COMPLETED

REVISIONS						SHEET NO.
NO.	BY:	DATE:	NO.	BY:	DATE:	S2-01
1			3			TOTAL SHEETS
2			4			6