



PROJECT REFERENCE NO.	SHEET NO.
2022CPT.09.07.10801 2022CPT.09.08.20801	4

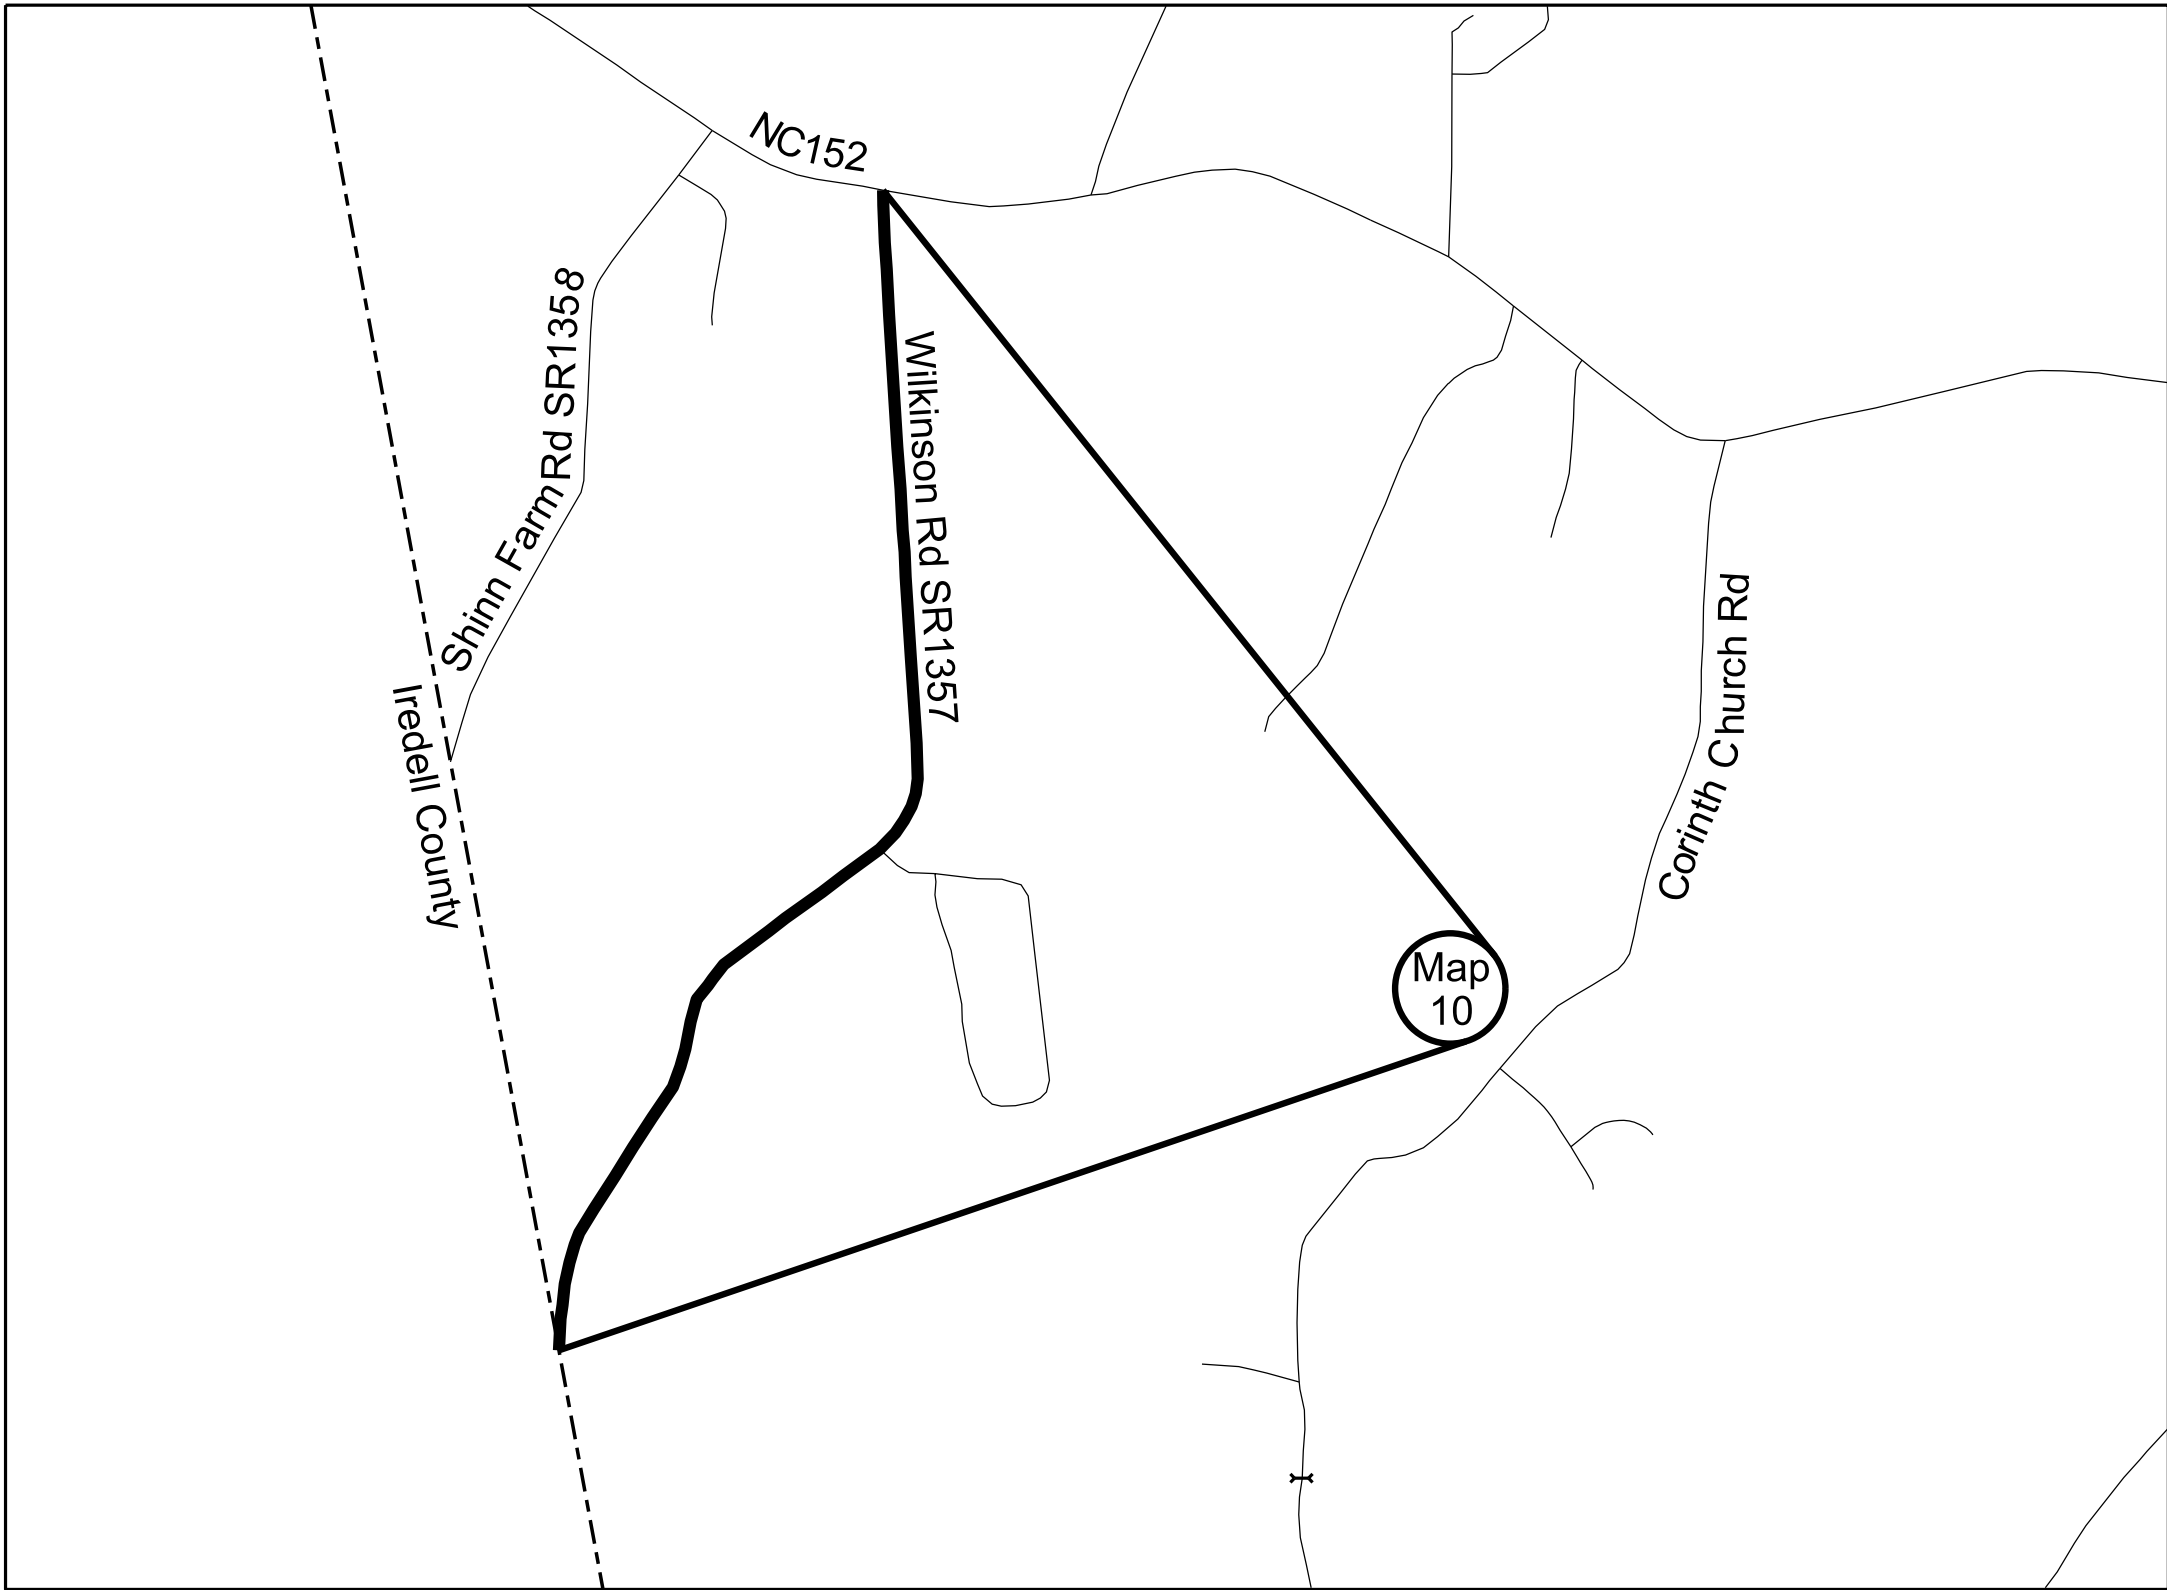


 Map 10 Wilkinson Rd SR1357 From
 NC152 to Iredell County line
 Mill 0-1 1/2" incidental milling end,
 beginning and at all SR intersections
 Patching by contractor
 Asphalt surface treatment, Matcoat
 #78M Stone
 Pave 1 1/2" S9.5B

ROWAN COUNTY
 NORTH CAROLINA