


PROJECT REFERENCE NO.	SHEET NO.
2022CPT.09.07.10801 2022CPT.09.08.20801	8

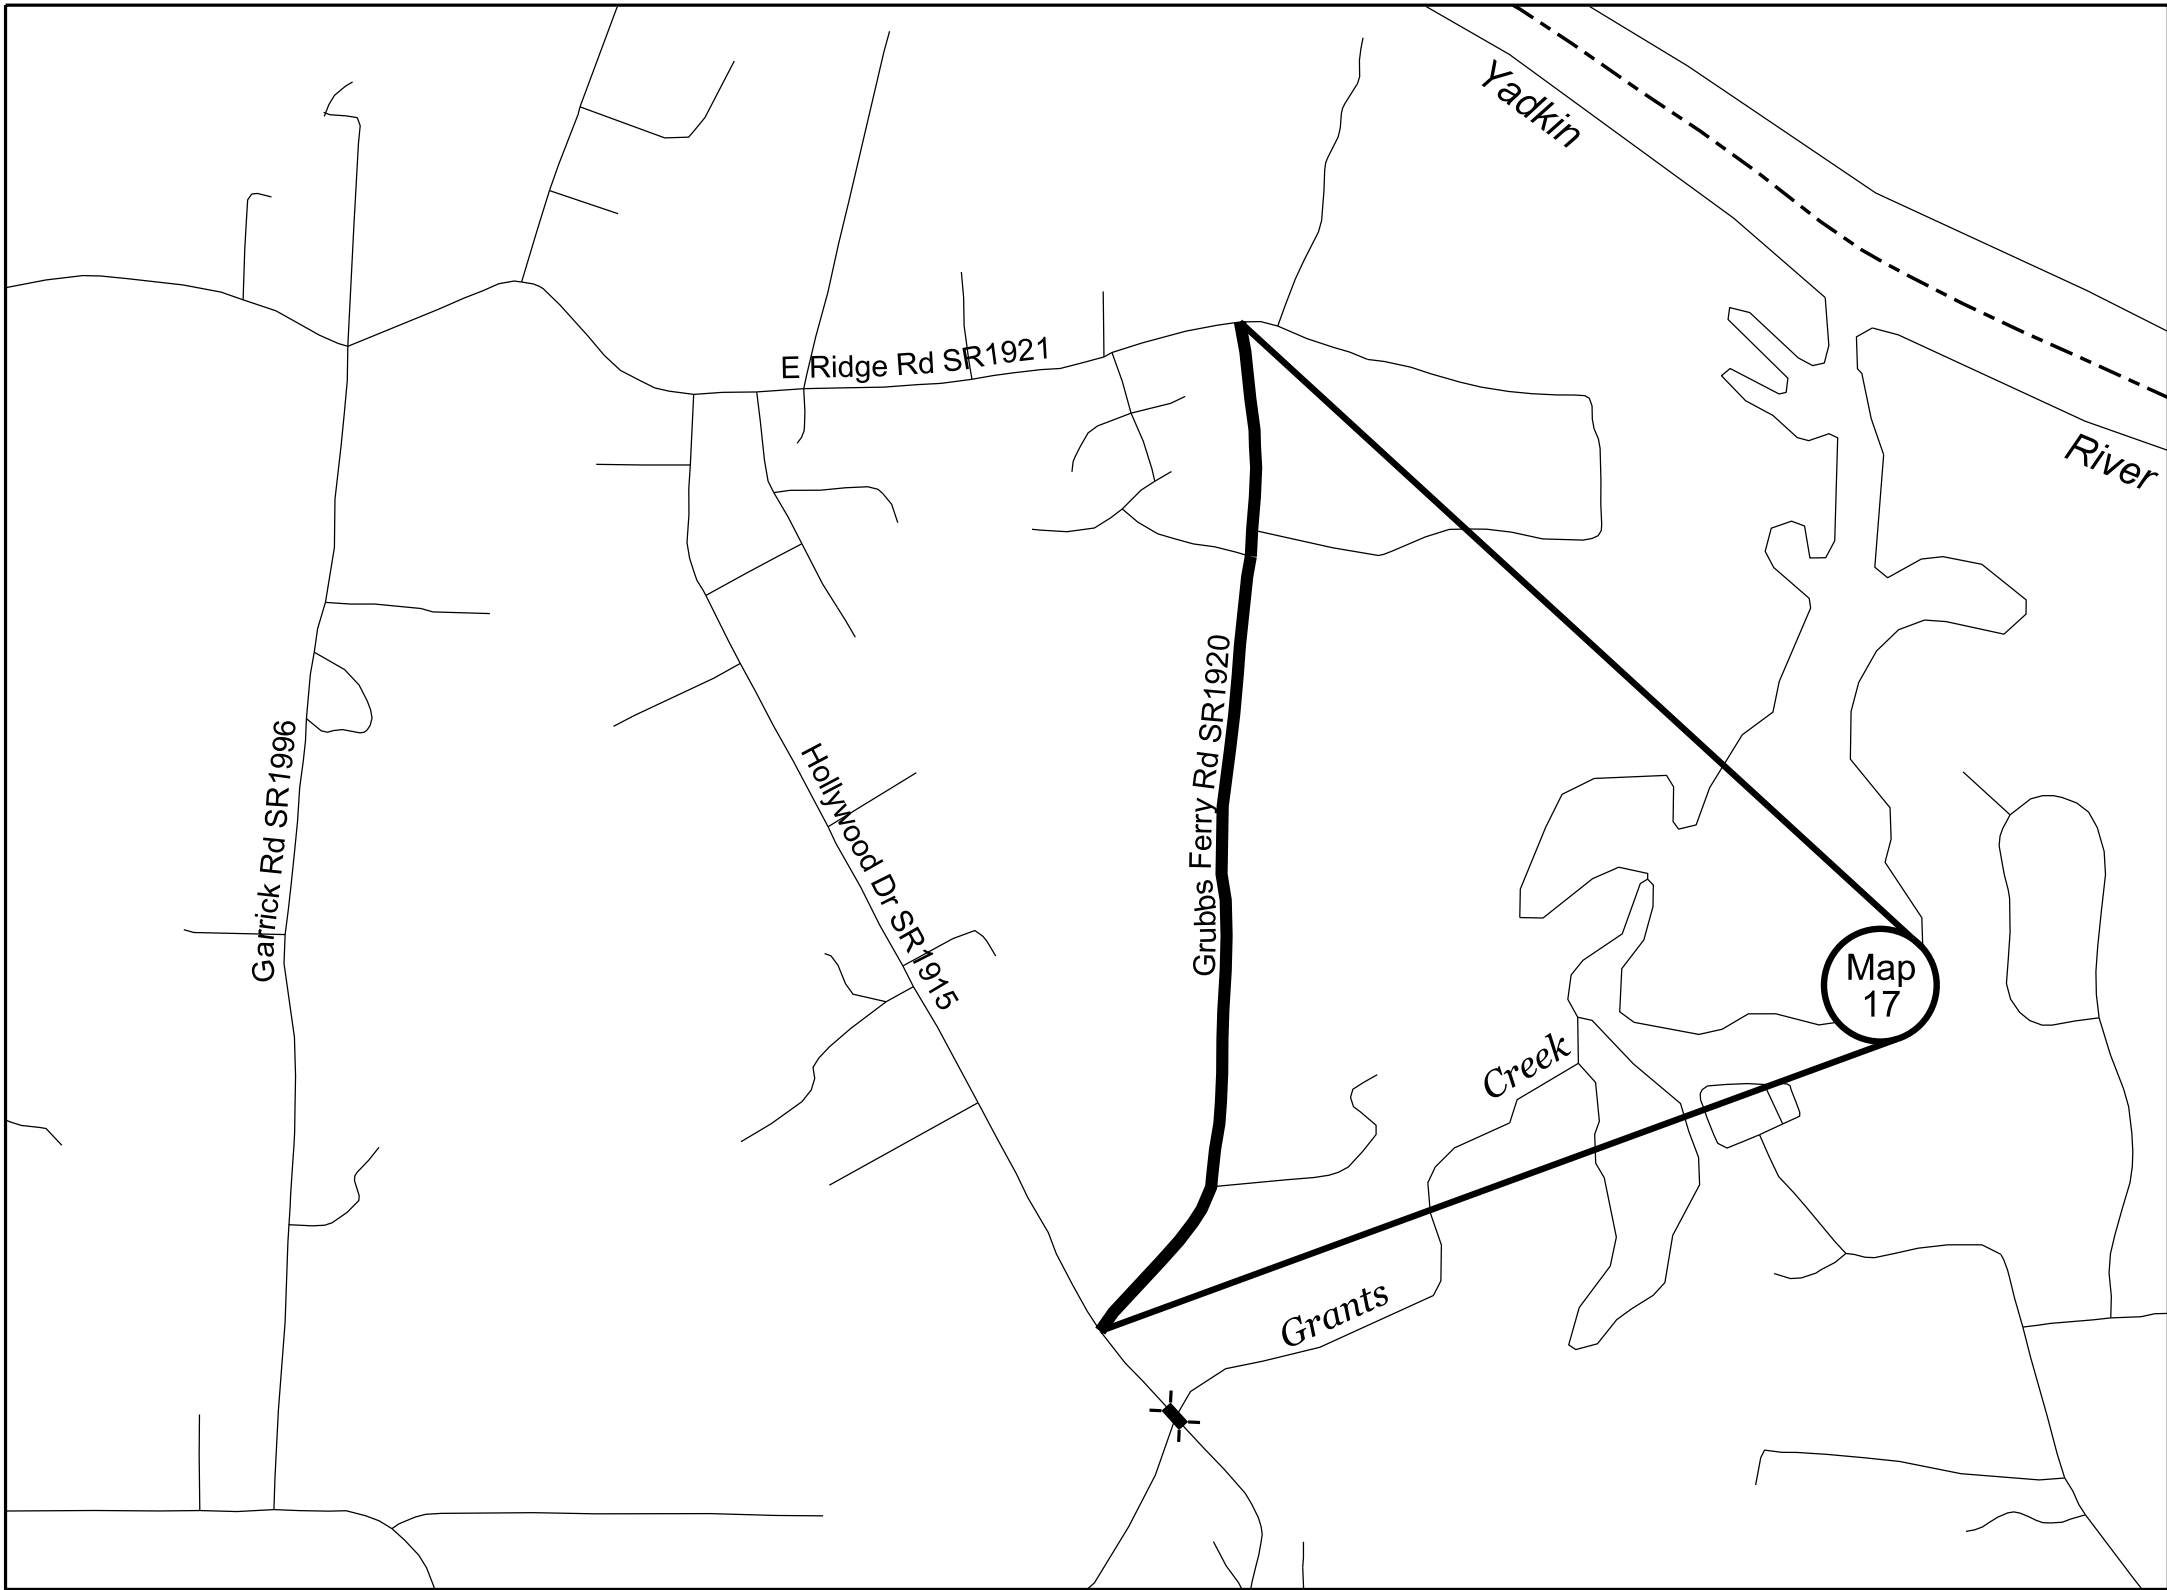

Map 17 Grubbs Ferry Rd SR1920 from
E. Ridge Rd SR1921 to Hollywood Dr
SR1915
Mill 0-11/2" incidental milling end,
beginning and at all SR intersections
Patching to be done by DOT forces
Asphalt surface treatment, Matcoat,
#67m Stone
Pave 11/2" S9.5B

ROWAN COUNTY
NORTH CAROLINA