


**PAVEMENT SCHEDULE**

|    |  |    |  |
|----|--|----|--|
|    |  | S  | SHOULDER GRADING<br>ASB REQUIRED (EXCEPT AT RESIDENTIAL AREAS) |
| C1 | 1" ASPHALT CONCRETE SURFACE COURSE, TYPE S9.5B,<br>AT AN AVERAGE RATE OF 110 LBS. PER SQ. YD.    | U  | EXISTING PAVEMENT  |
| C2 | 1½" ASPHALT CONCRETE SURFACE COURSE, TYPE S9.5B,<br>AT AN AVERAGE RATE OF 165 LBS. PER SQ. YD.   | V1 | 0" - 1½" MILLING   |
| C3 | 1¼" ASPHALT CONCRETE SURFACE COURSE, TYPE S9.5B,<br>AT AN AVERAGE RATE OF 137.5 LBS. PER SQ. YD. |    |  |


PROJECT REFERENCE NO.  
2022CPT.05.10.20911.1 etc.

SHEET NO.  
7

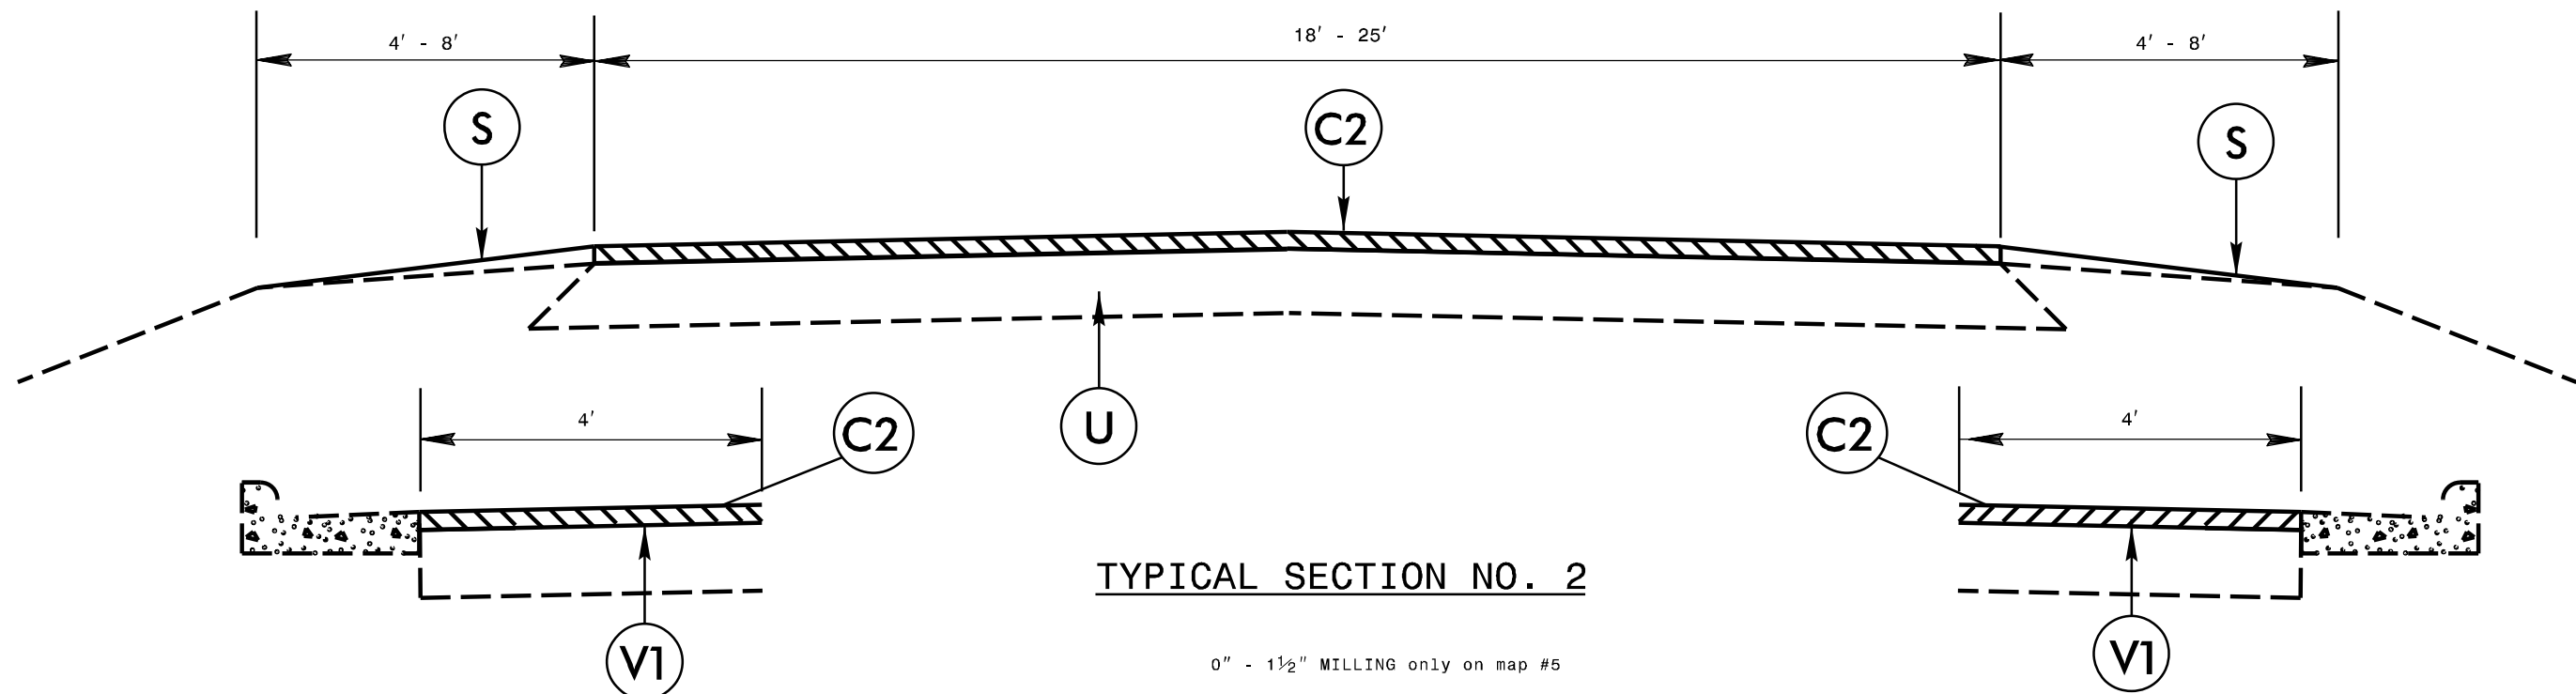

**TYPICAL SECTION NO. 2**

0" - 1½" MILLING only on map #5  
Mill 1½" +/- as directed by engineer to resurface and not to add any additional weight on bridge #40 map 5 and bridge #85 map 4

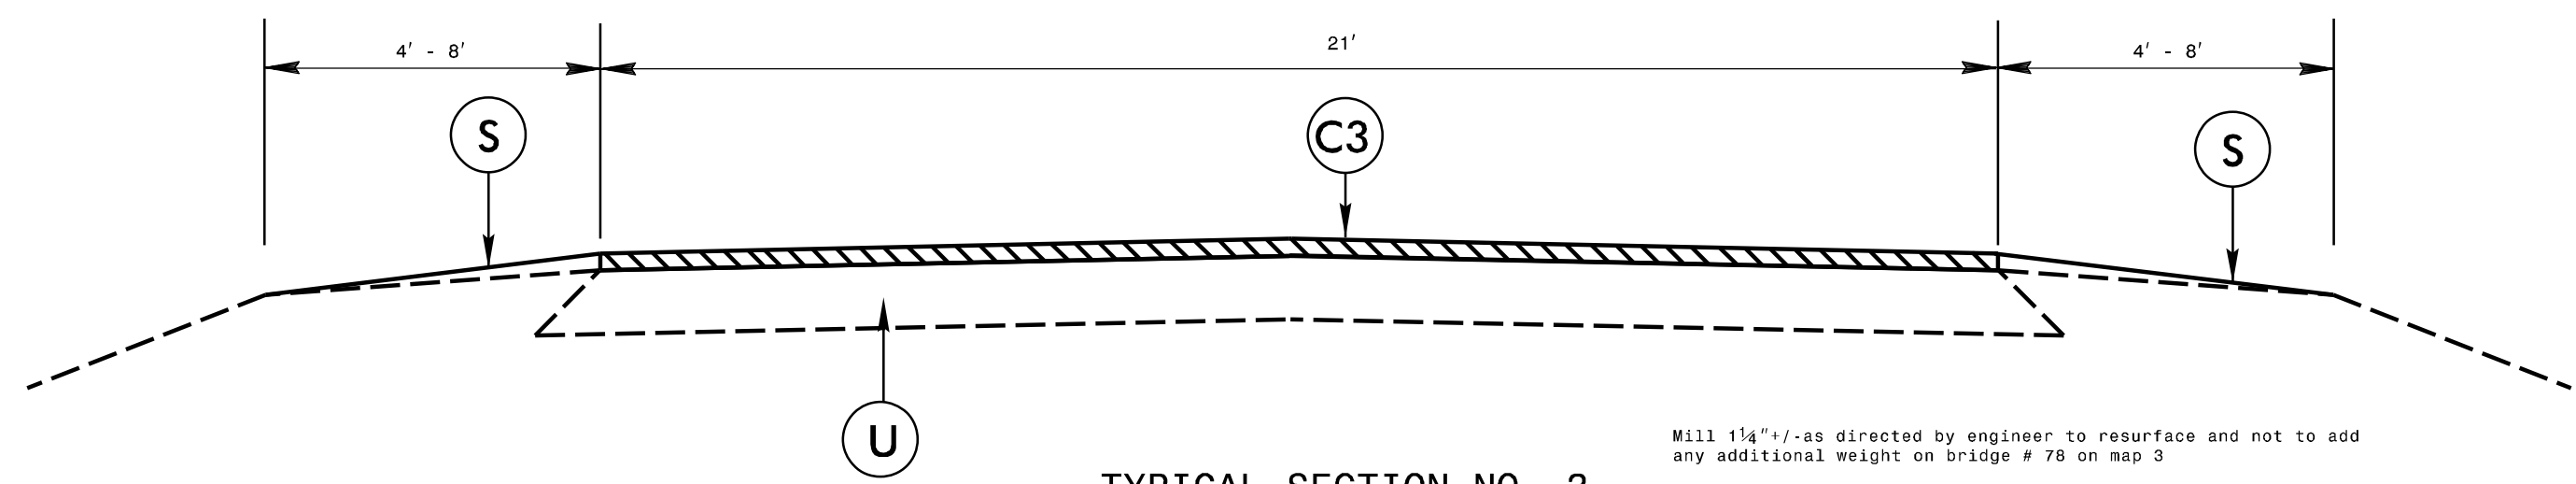

**TYPICAL SECTION NO. 3**

Mill 1¼" +/- as directed by engineer to resurface and not to add any additional weight on bridge # 78 on map 3