

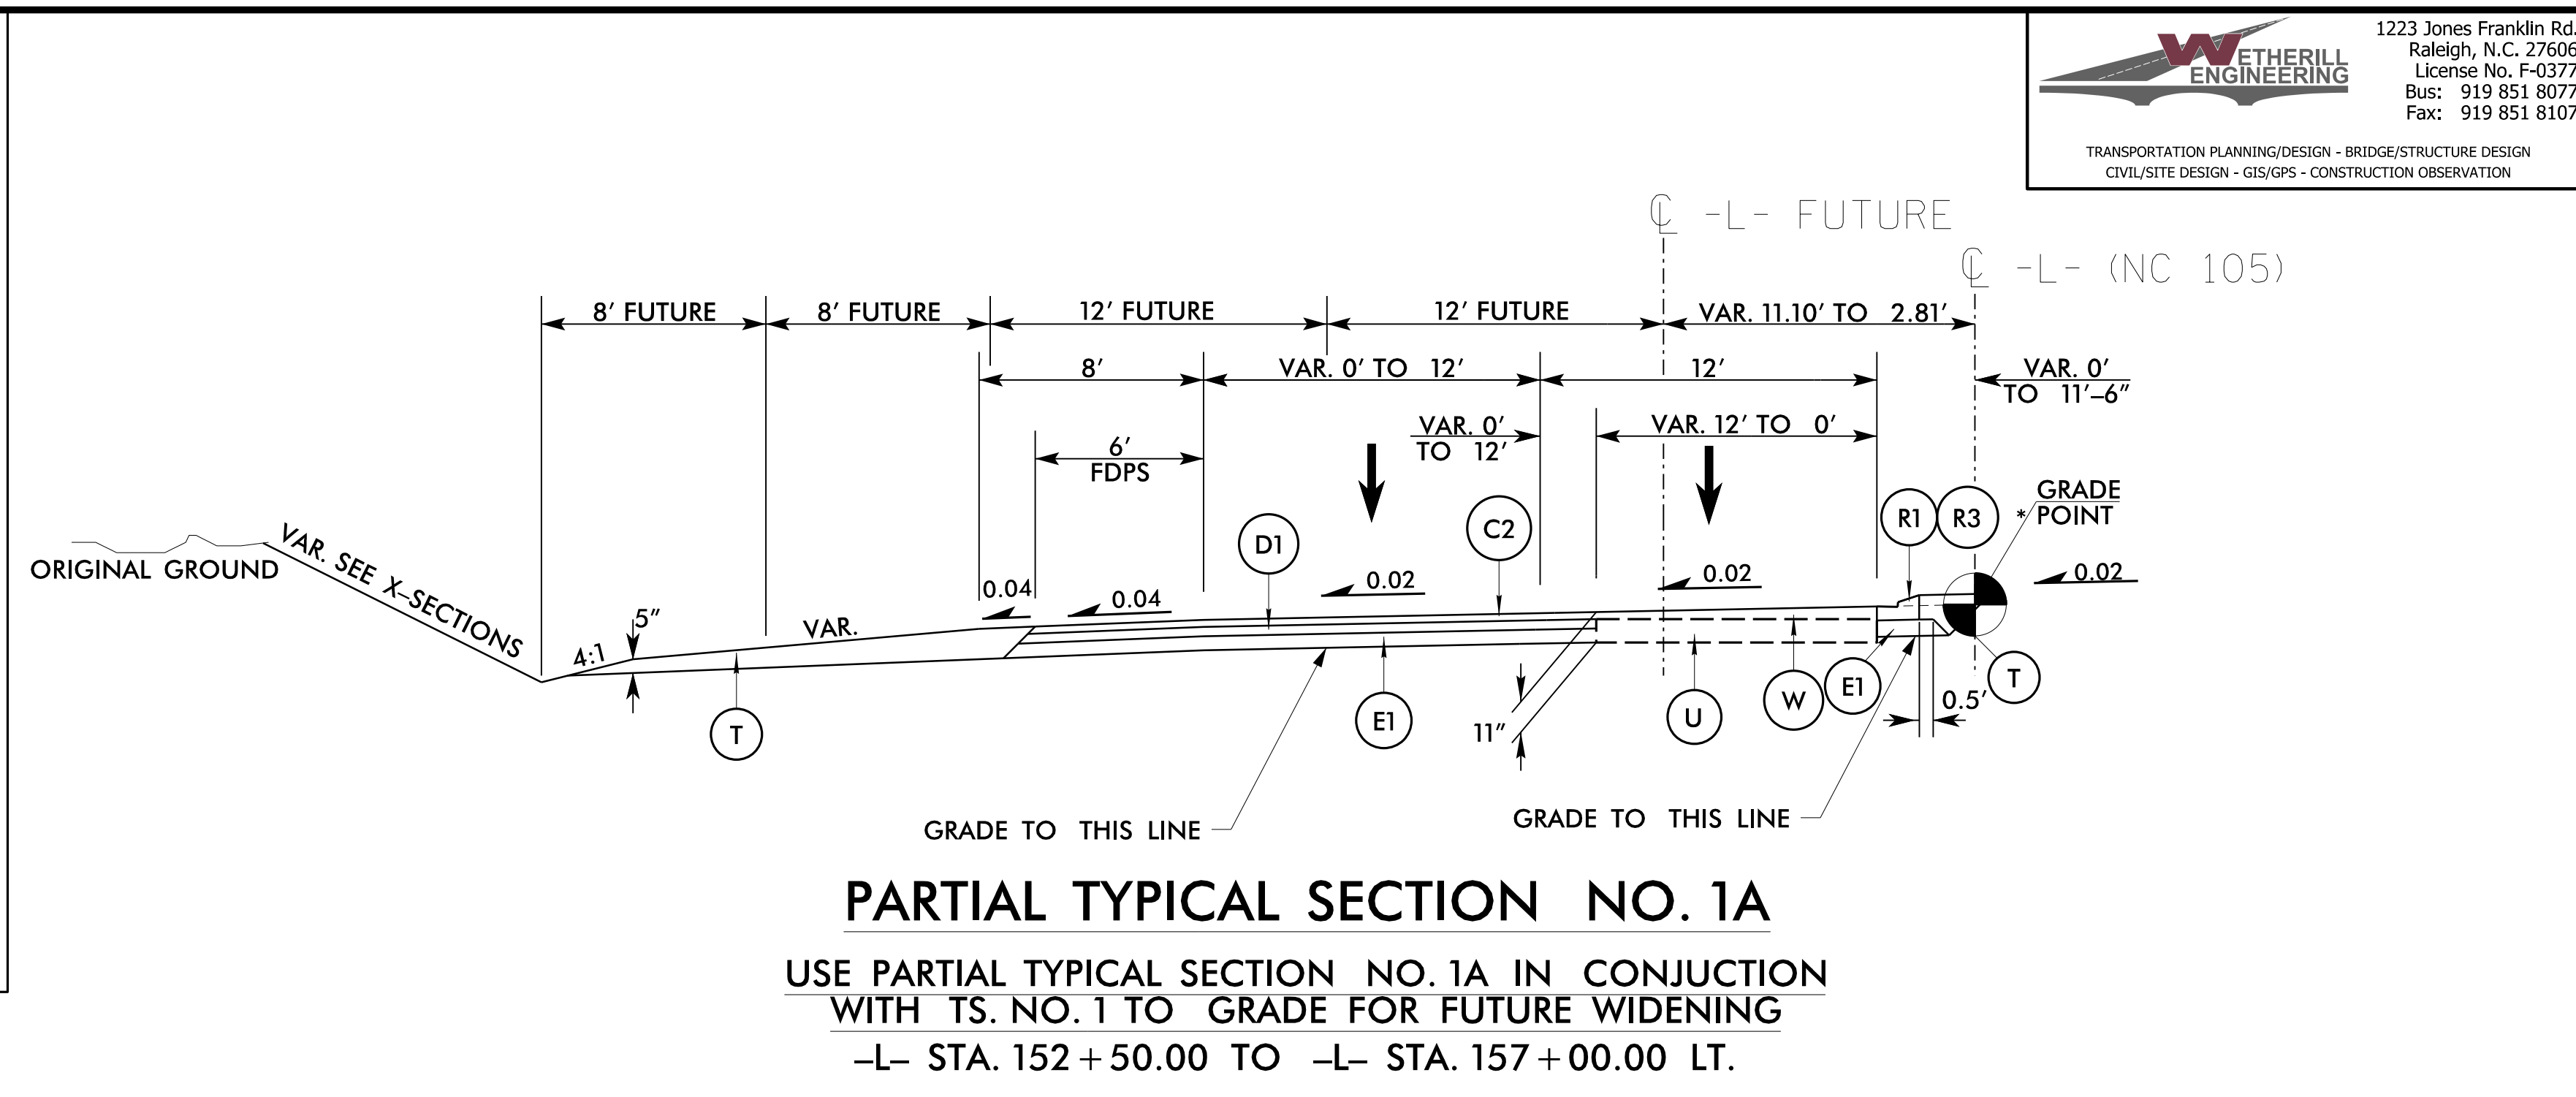
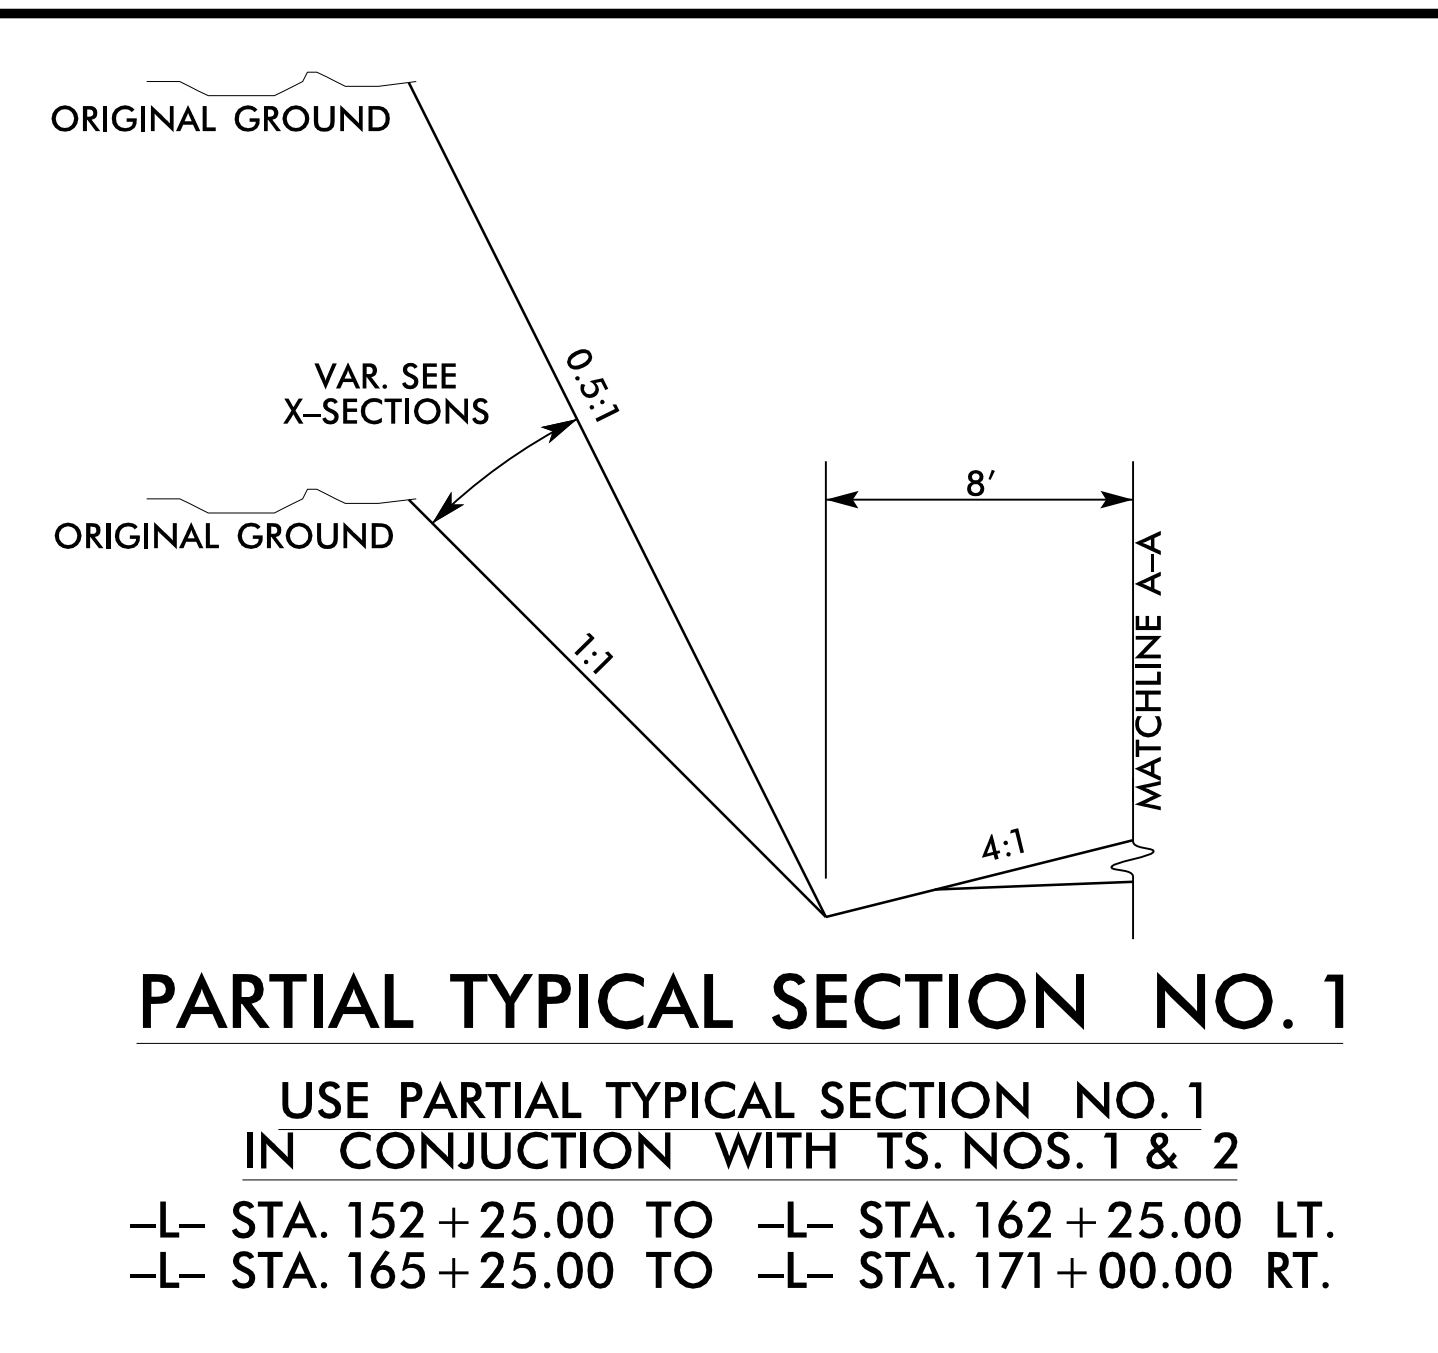
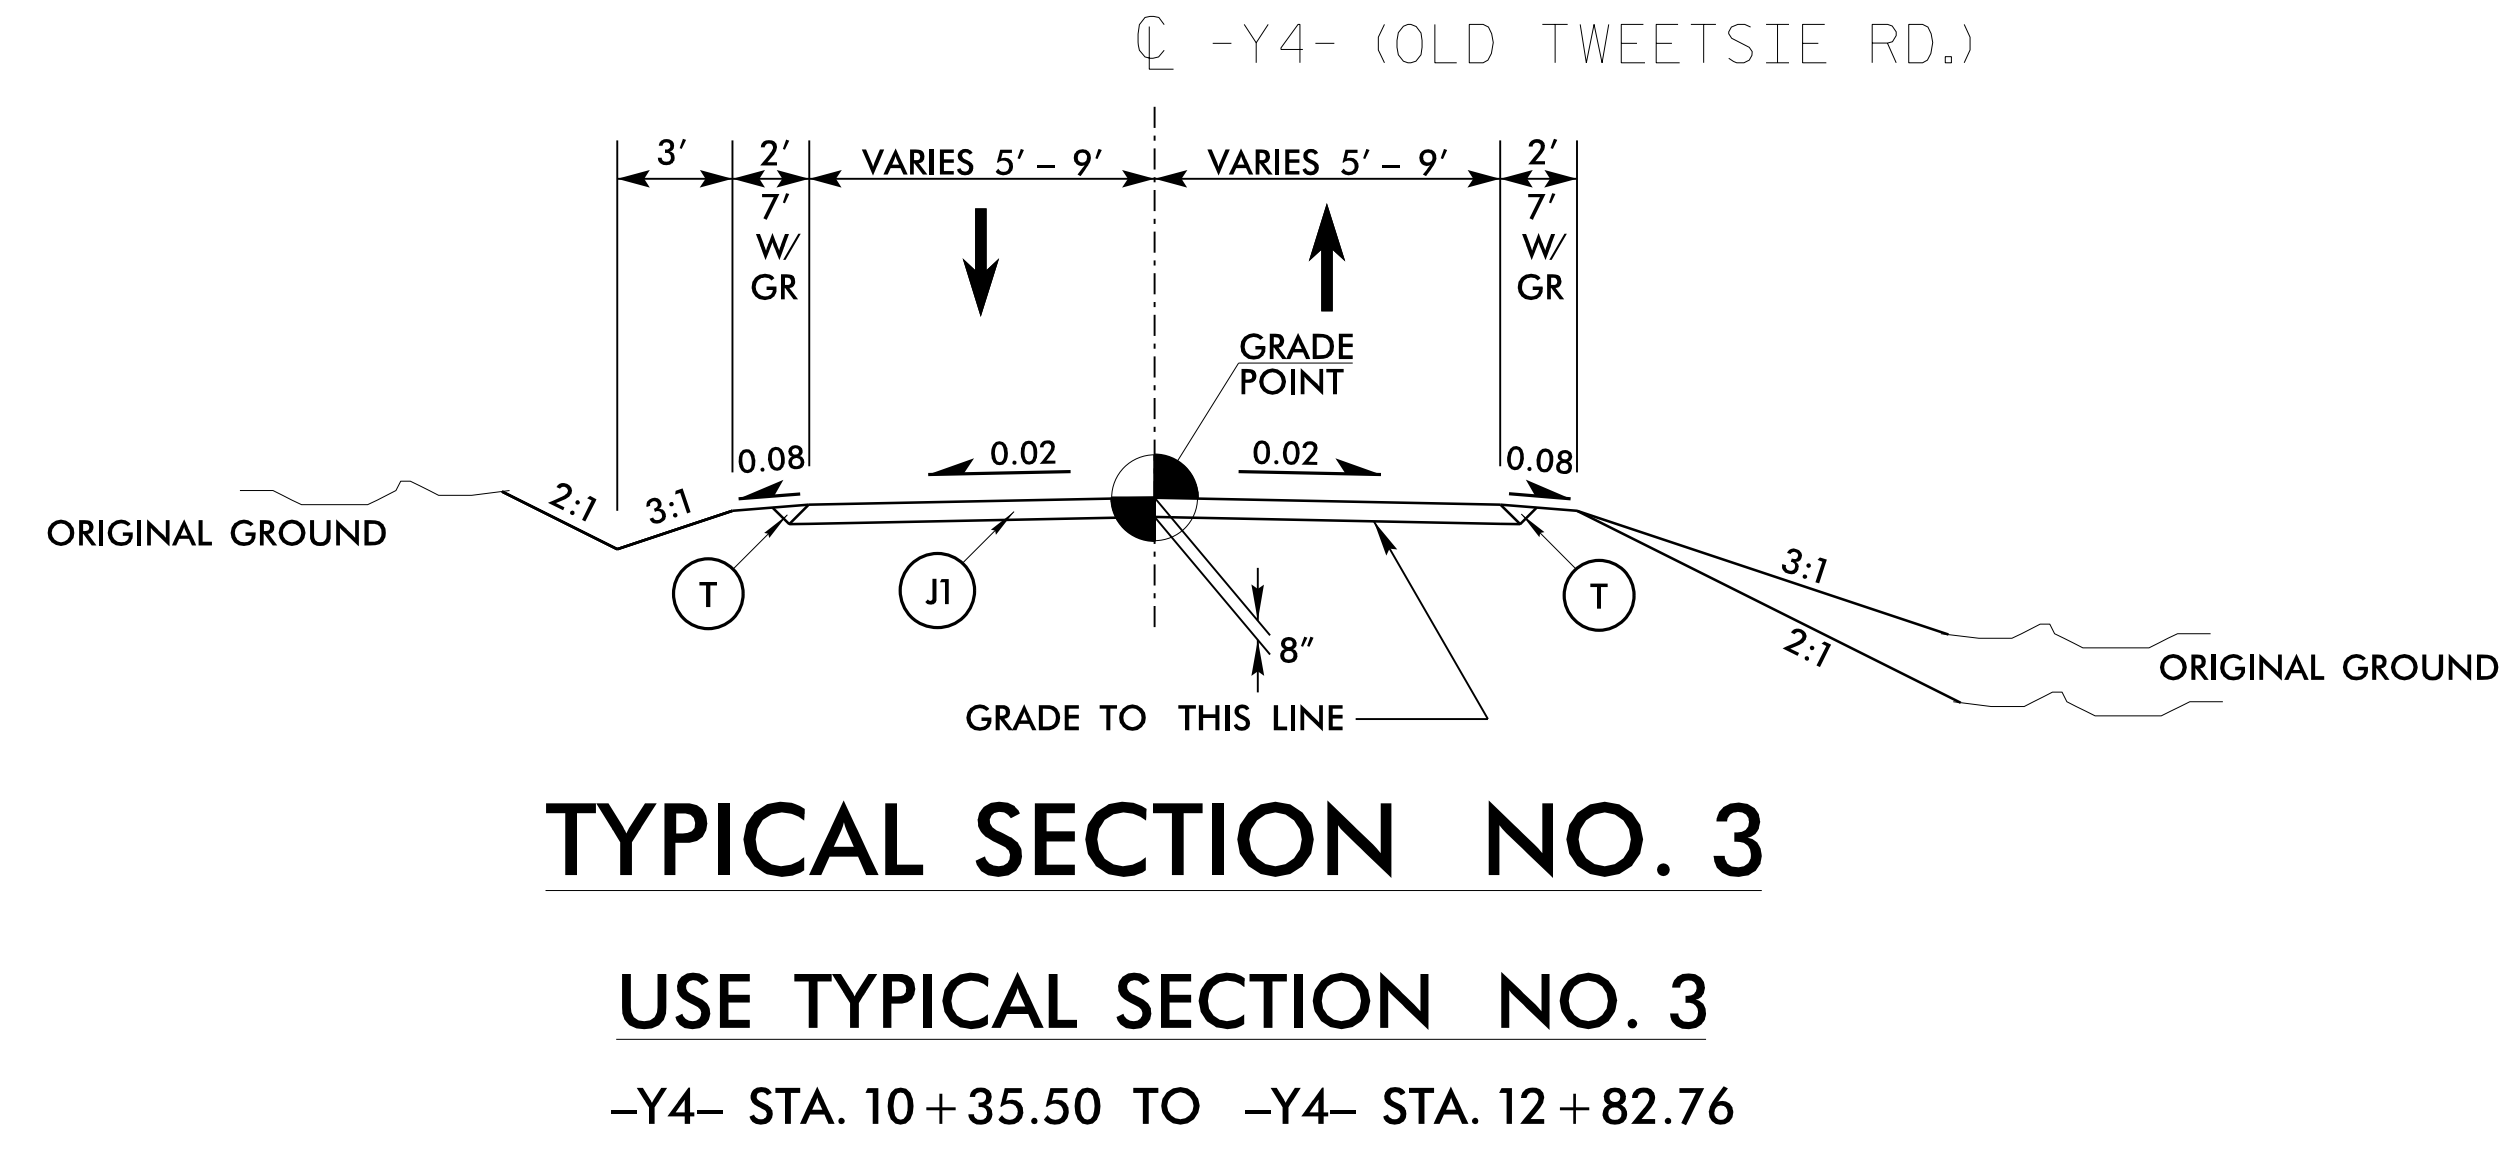


6/2/2021

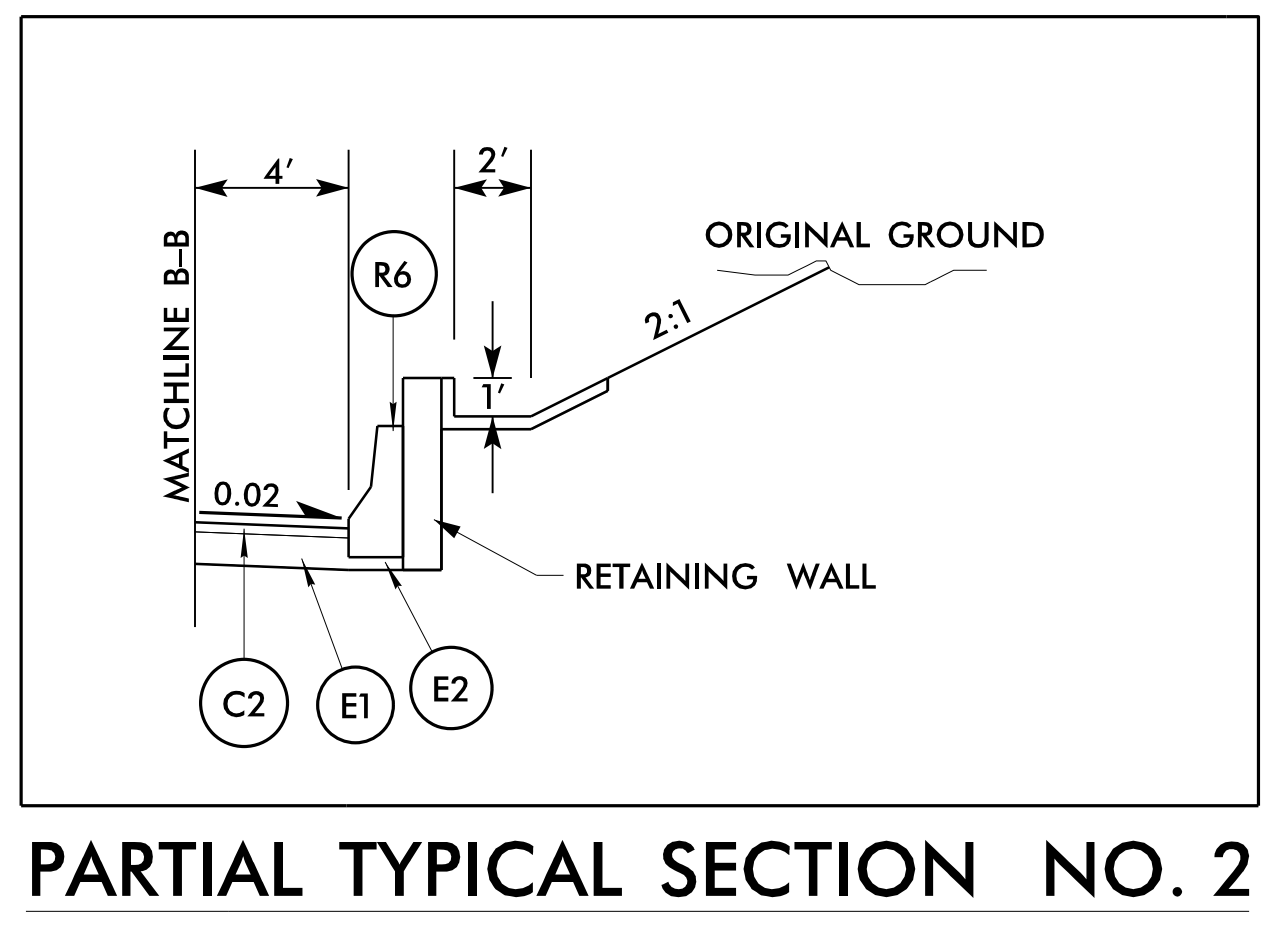

PROJECT REFERENCE NO. R-2566BA		SHEET NO. 2A-2	
ROADWAY DESIGN ENGINEER 7/23/2021		PAVEMENT DESIGN ENGINEER 7/25/2021	
DOCUMENT NOT CONSIDERED FINAL UNLESS ALL SIGNATURES COMPLETED			

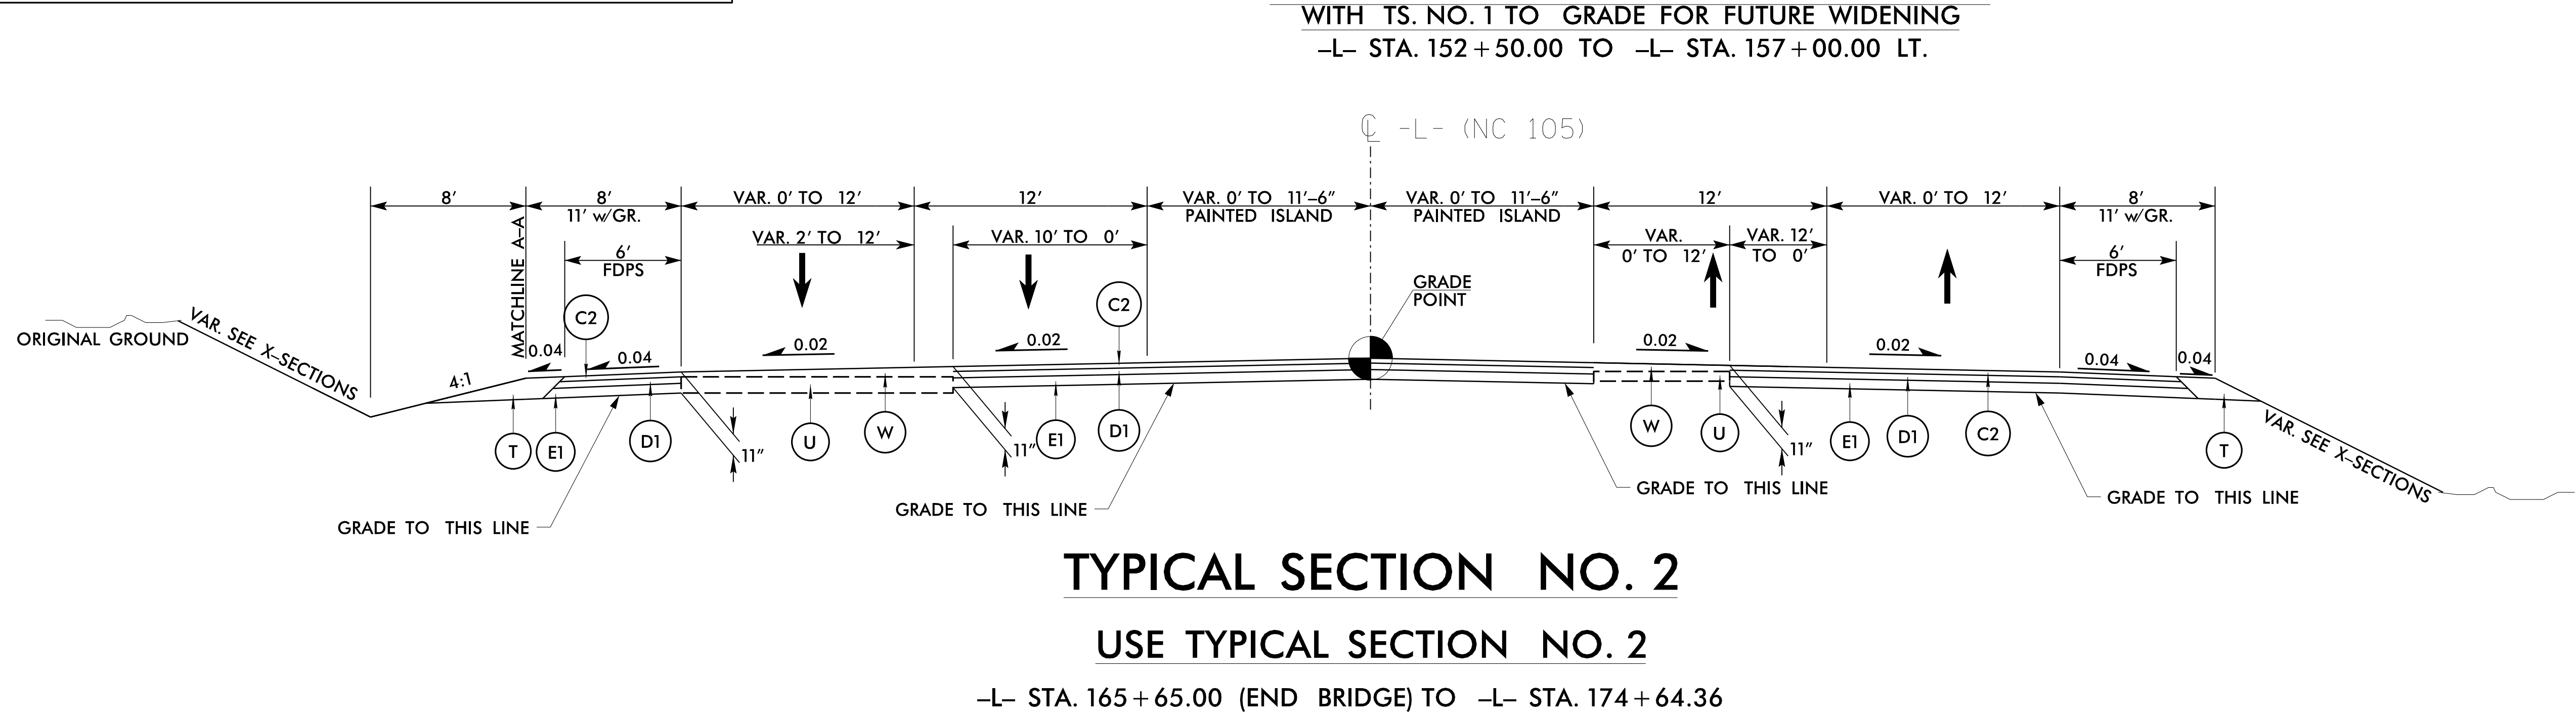

PAVEMENT SCHEDULE (FINAL PAVEMENT DESIGN)	
C1	1.5" S9.5B
C2	3" S9.5B
C3	VAR. S9.5B
D1	4" I19.0C
D2	VAR. I19.0C
E1	4" B25.0C
E2	VAR. B25.0C
J1	8" ABC
R1	1'-6" C & G
R3	2'-9" C & G
R4	SHLD. BERM GUT.
R6	SINGLE FACED CONC. BARRIER
T	EARTH MATERIAL
U	EXIST. PAVEMENT
V	1.5" MILLING
W	WEDGING

6/24/2021
 R-2566BA_Rd.dwg_psh_02A-2_tup.dgn
 11:58:10 AM