


5/14/99

BIOFILTRATION CONVEYANCE DETAILS


STEP POOL AND RIFFLE

TGS ENGINEERS
706 HILLSBOROUGH ST. SUITE 200
RALEIGH, NC 27603
PH (919) 773-8887
CORP. LICENSE NO.: C-0275


PROJECT REFERENCE NO. <i>R-2566BA</i>	SHEET NO. <i>2D-3</i>
RW SHEET NO.	
HYDRAULICS ENGINEER 7/30/2021	
<p>DOCUMENT NOT CONSIDERED FINAL UNLESS ALL SIGNATURES COMPLETED</p>	

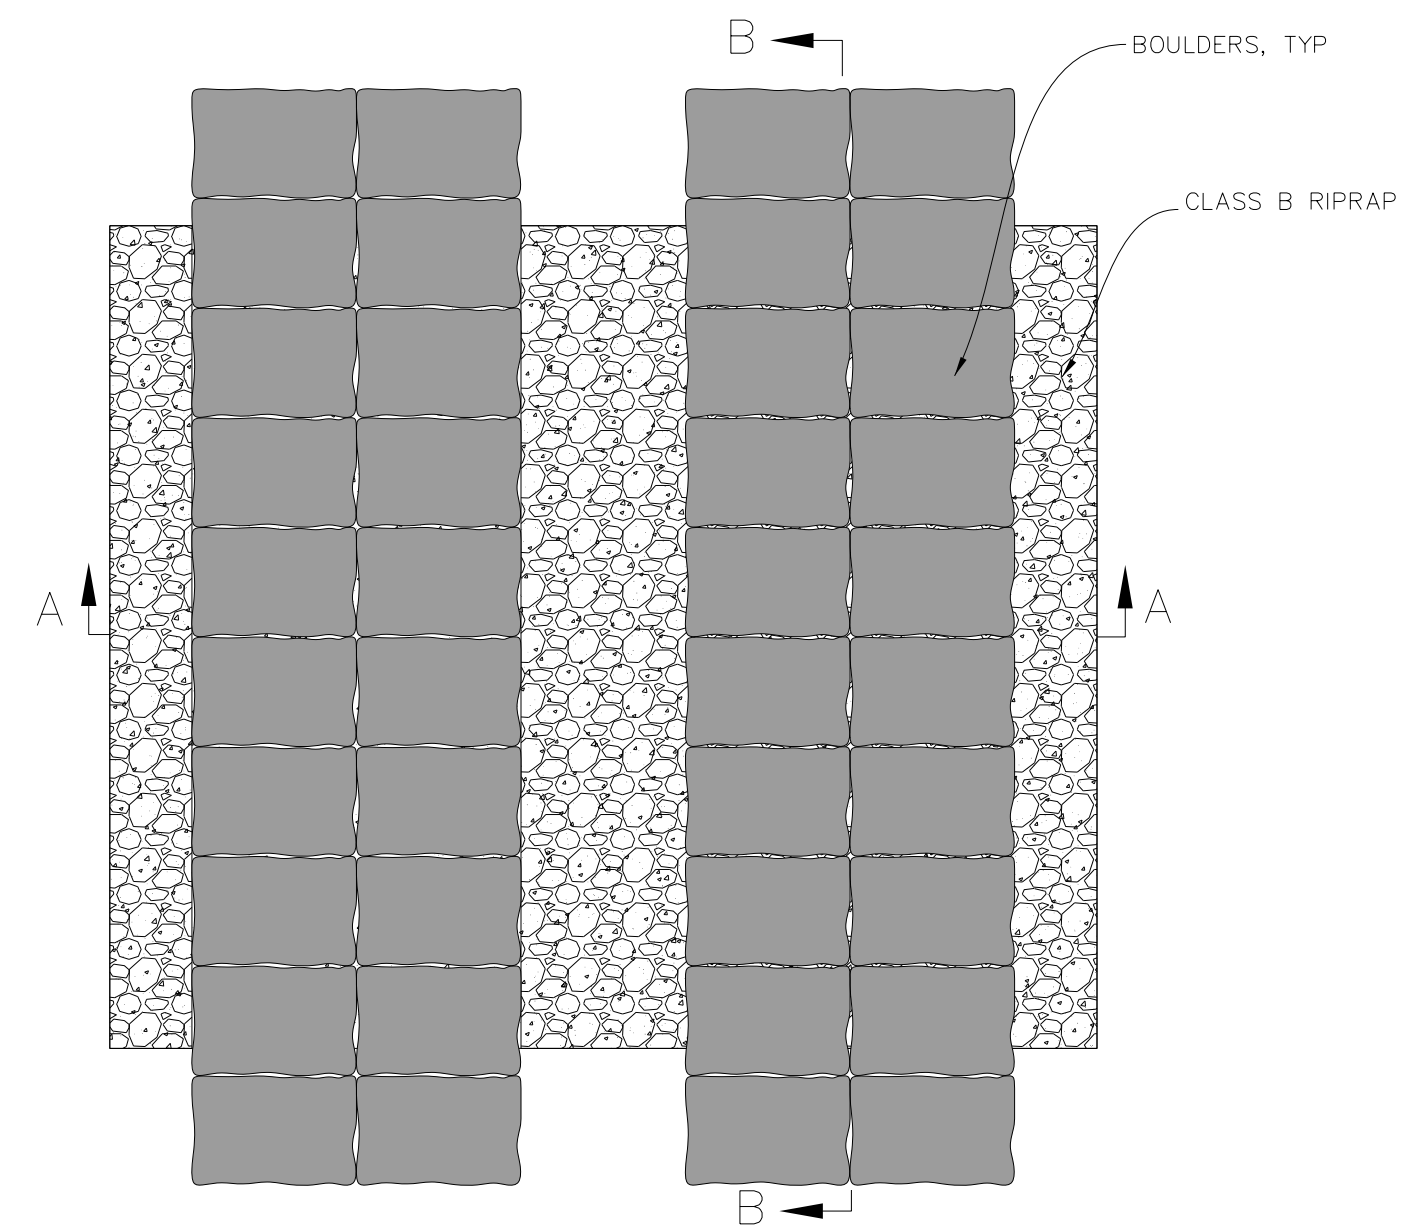

CASCADe PLAN
SCALE: NTS

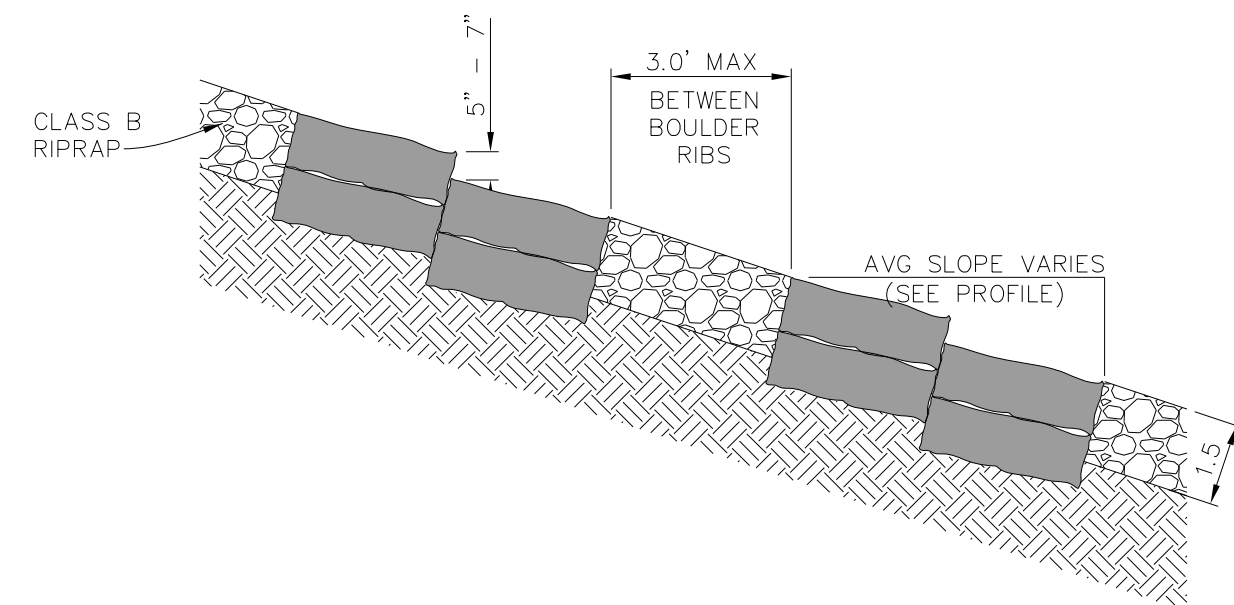

CASCADe PROFILE
OVER CRYSTALLINE ROCK
SCALE: NTS
SECTION A-A

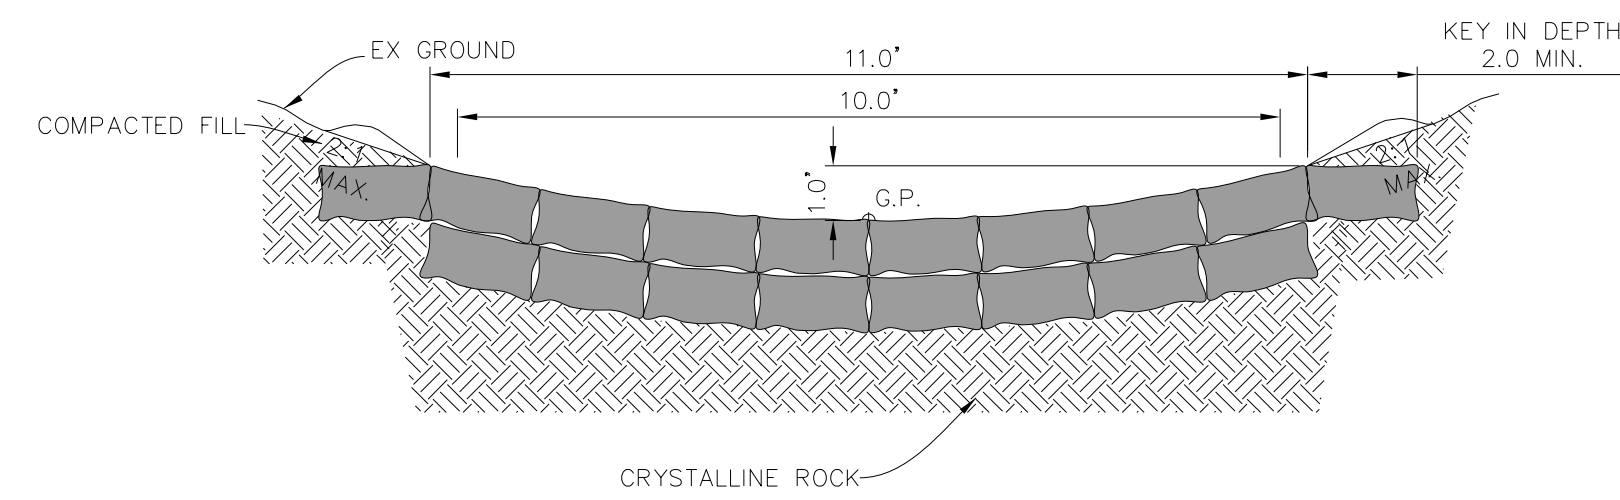

CASCADe SECTION
OVER CRYSTALLINE ROCK
SCALE: NTS
SECTION B-B