


TIP NO. R-2566BA	SHEET NO. PMP-03
APPROVED: 	
DATE: 9/23/2021	
SEAL	
	
DOCUMENT NOT CONSIDERED FINAL UNLESS ALL SIGNATURES COMPLETED	

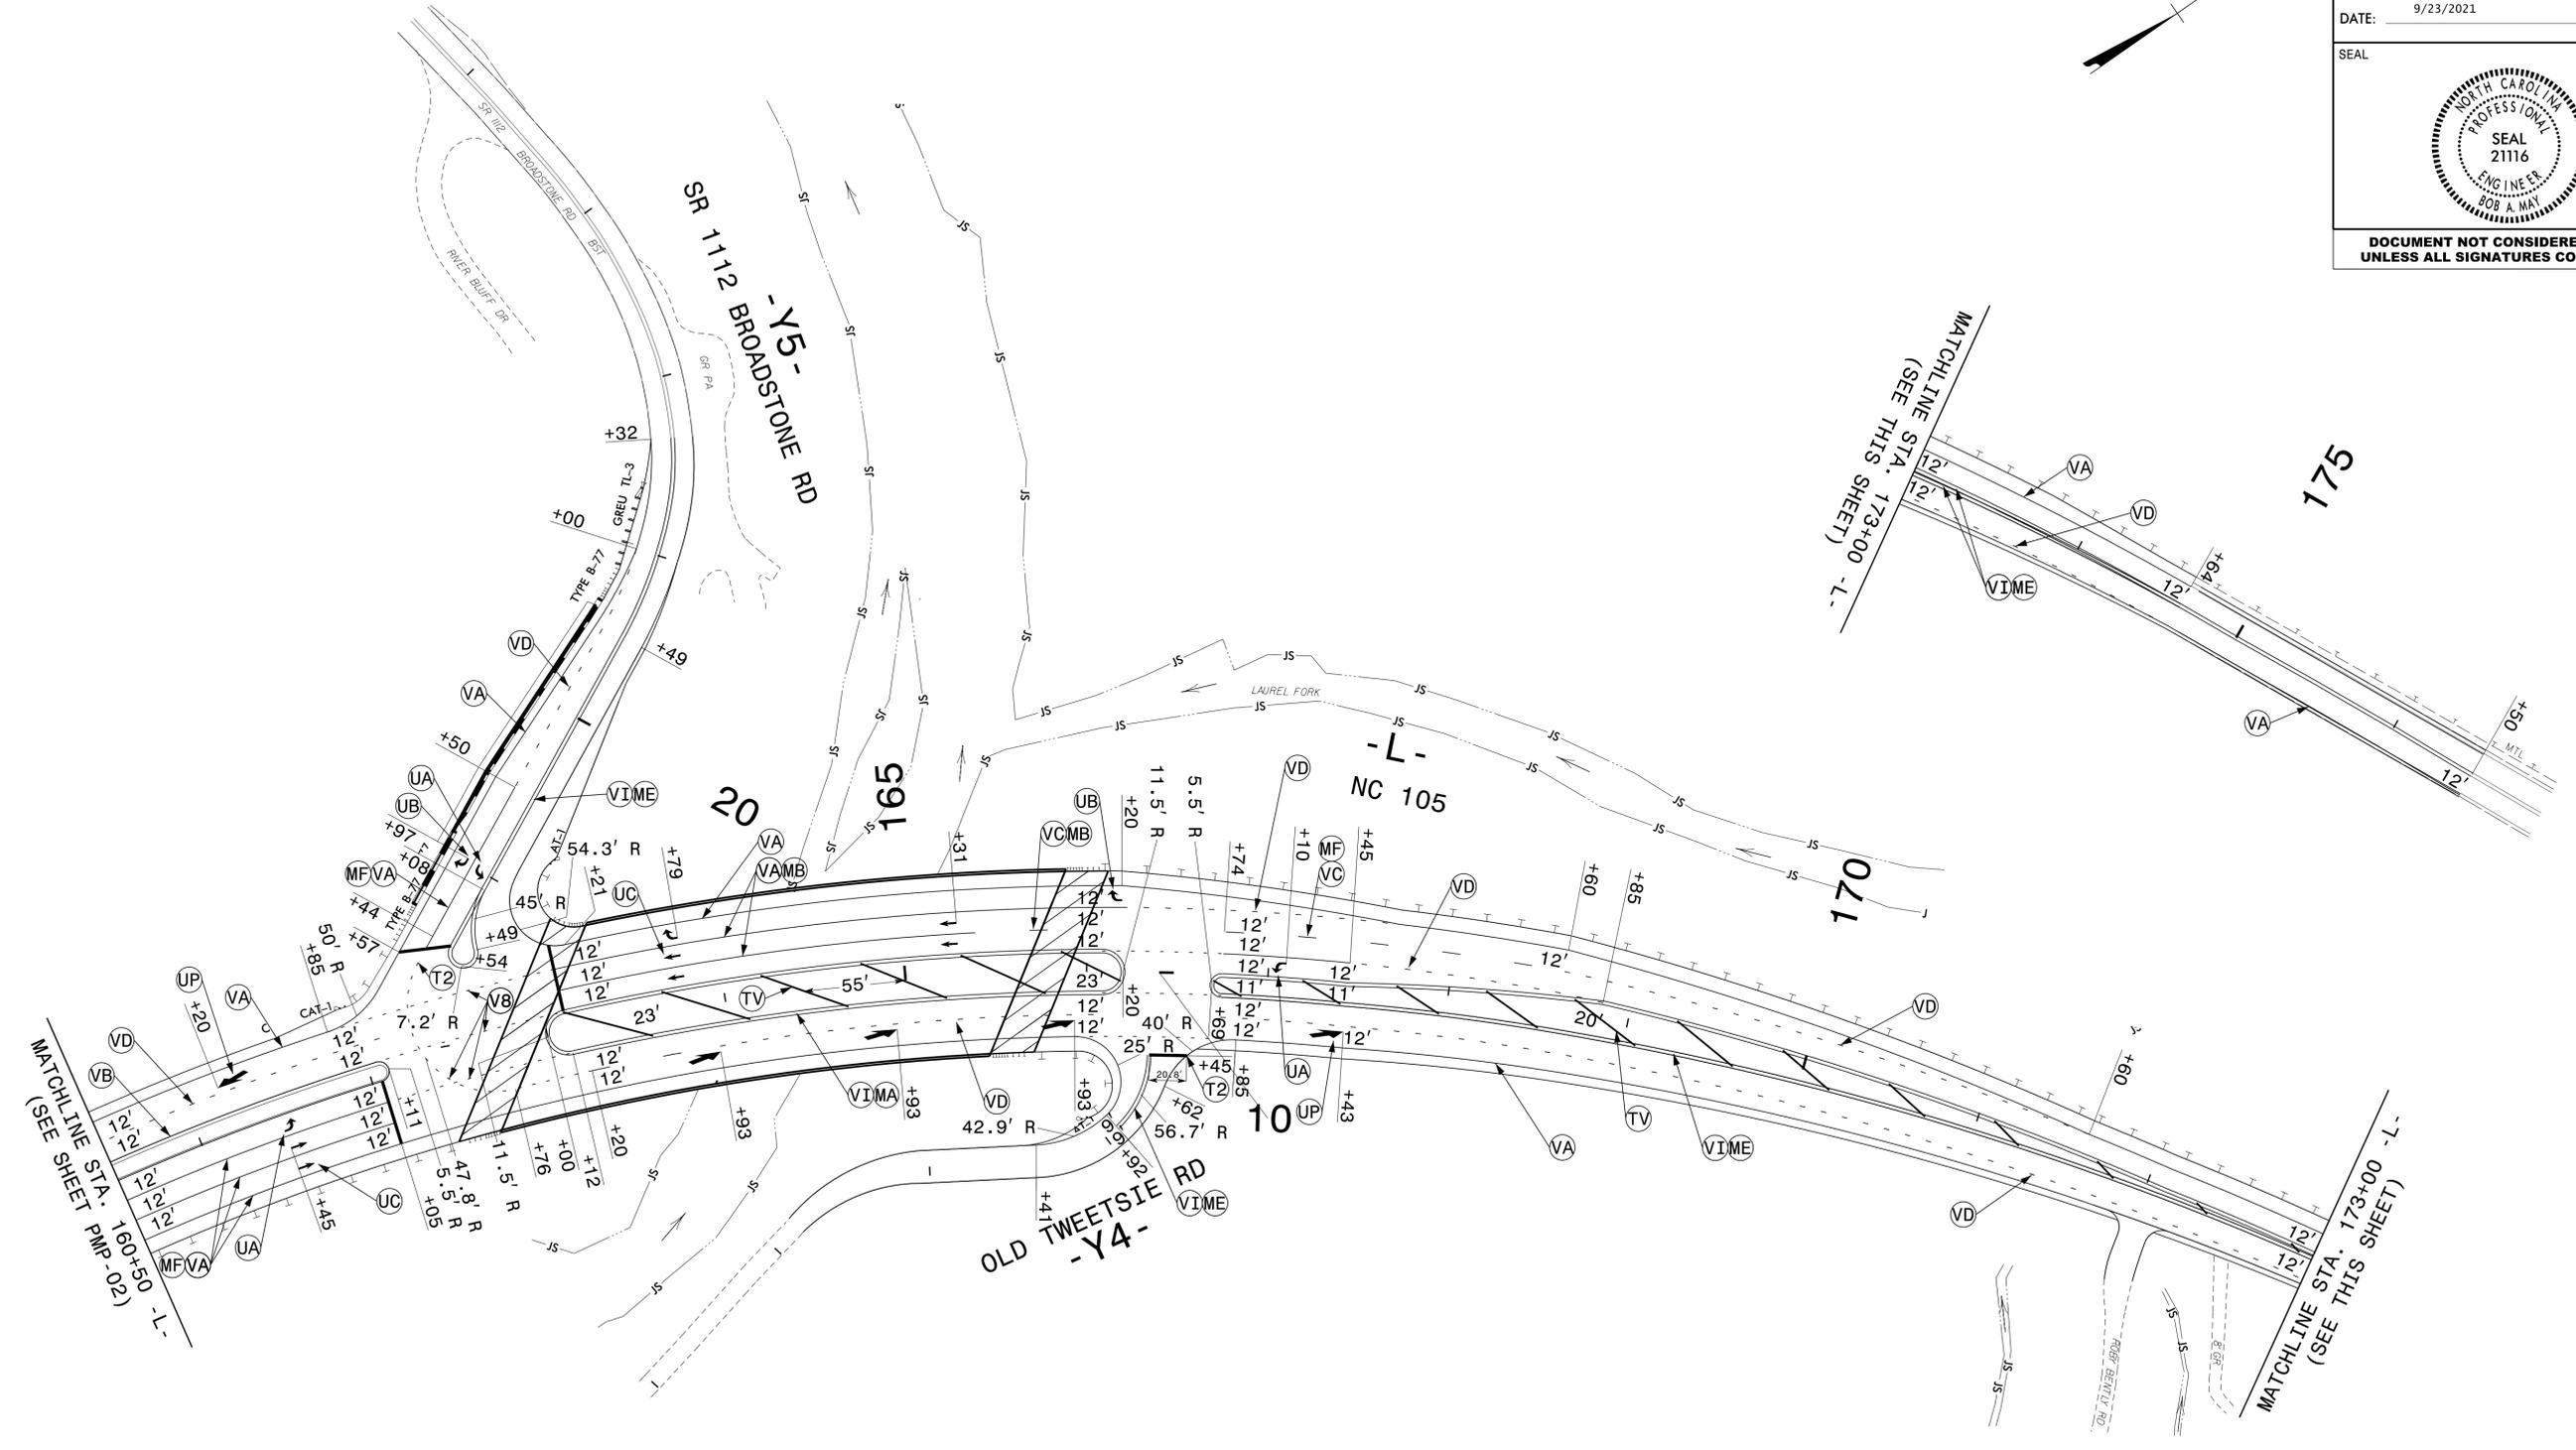

9/23/2021 P:\2018\813101\1-R-2566BA-Traffic\Signing and Delineation\Pavement Markings\Sheets\R-2566BA\_PMP\_03.dgn User:AHayes



1223 Jones Franklin Rd.  
Raleigh, N.C. 27606  
License No. F-0377  
Bus: 919 851 8077  
Fax: 919 851 8107

TRANSPORTATION PLANNING/DESIGN - BRIDGE/STRUCTURE DESIGN  
CIVIL/SITE DESIGN - GIS/GPS - CONSTRUCTION OBSERVATION

# PAVEMENT MARKING DETAIL