


1-18 STATE OF NORTH CAROLINA DEPT. OF TRANSPORTATION DIVISION OF HIGHWAYS RALEIGH, N.C.

ENGLISH STANDARD DRAWING FOR  
**ELECTRICAL SERVICE GROUNDING**  
GROUNDING AND BONDING


SHEET 1 OF 1  
**1700D01**

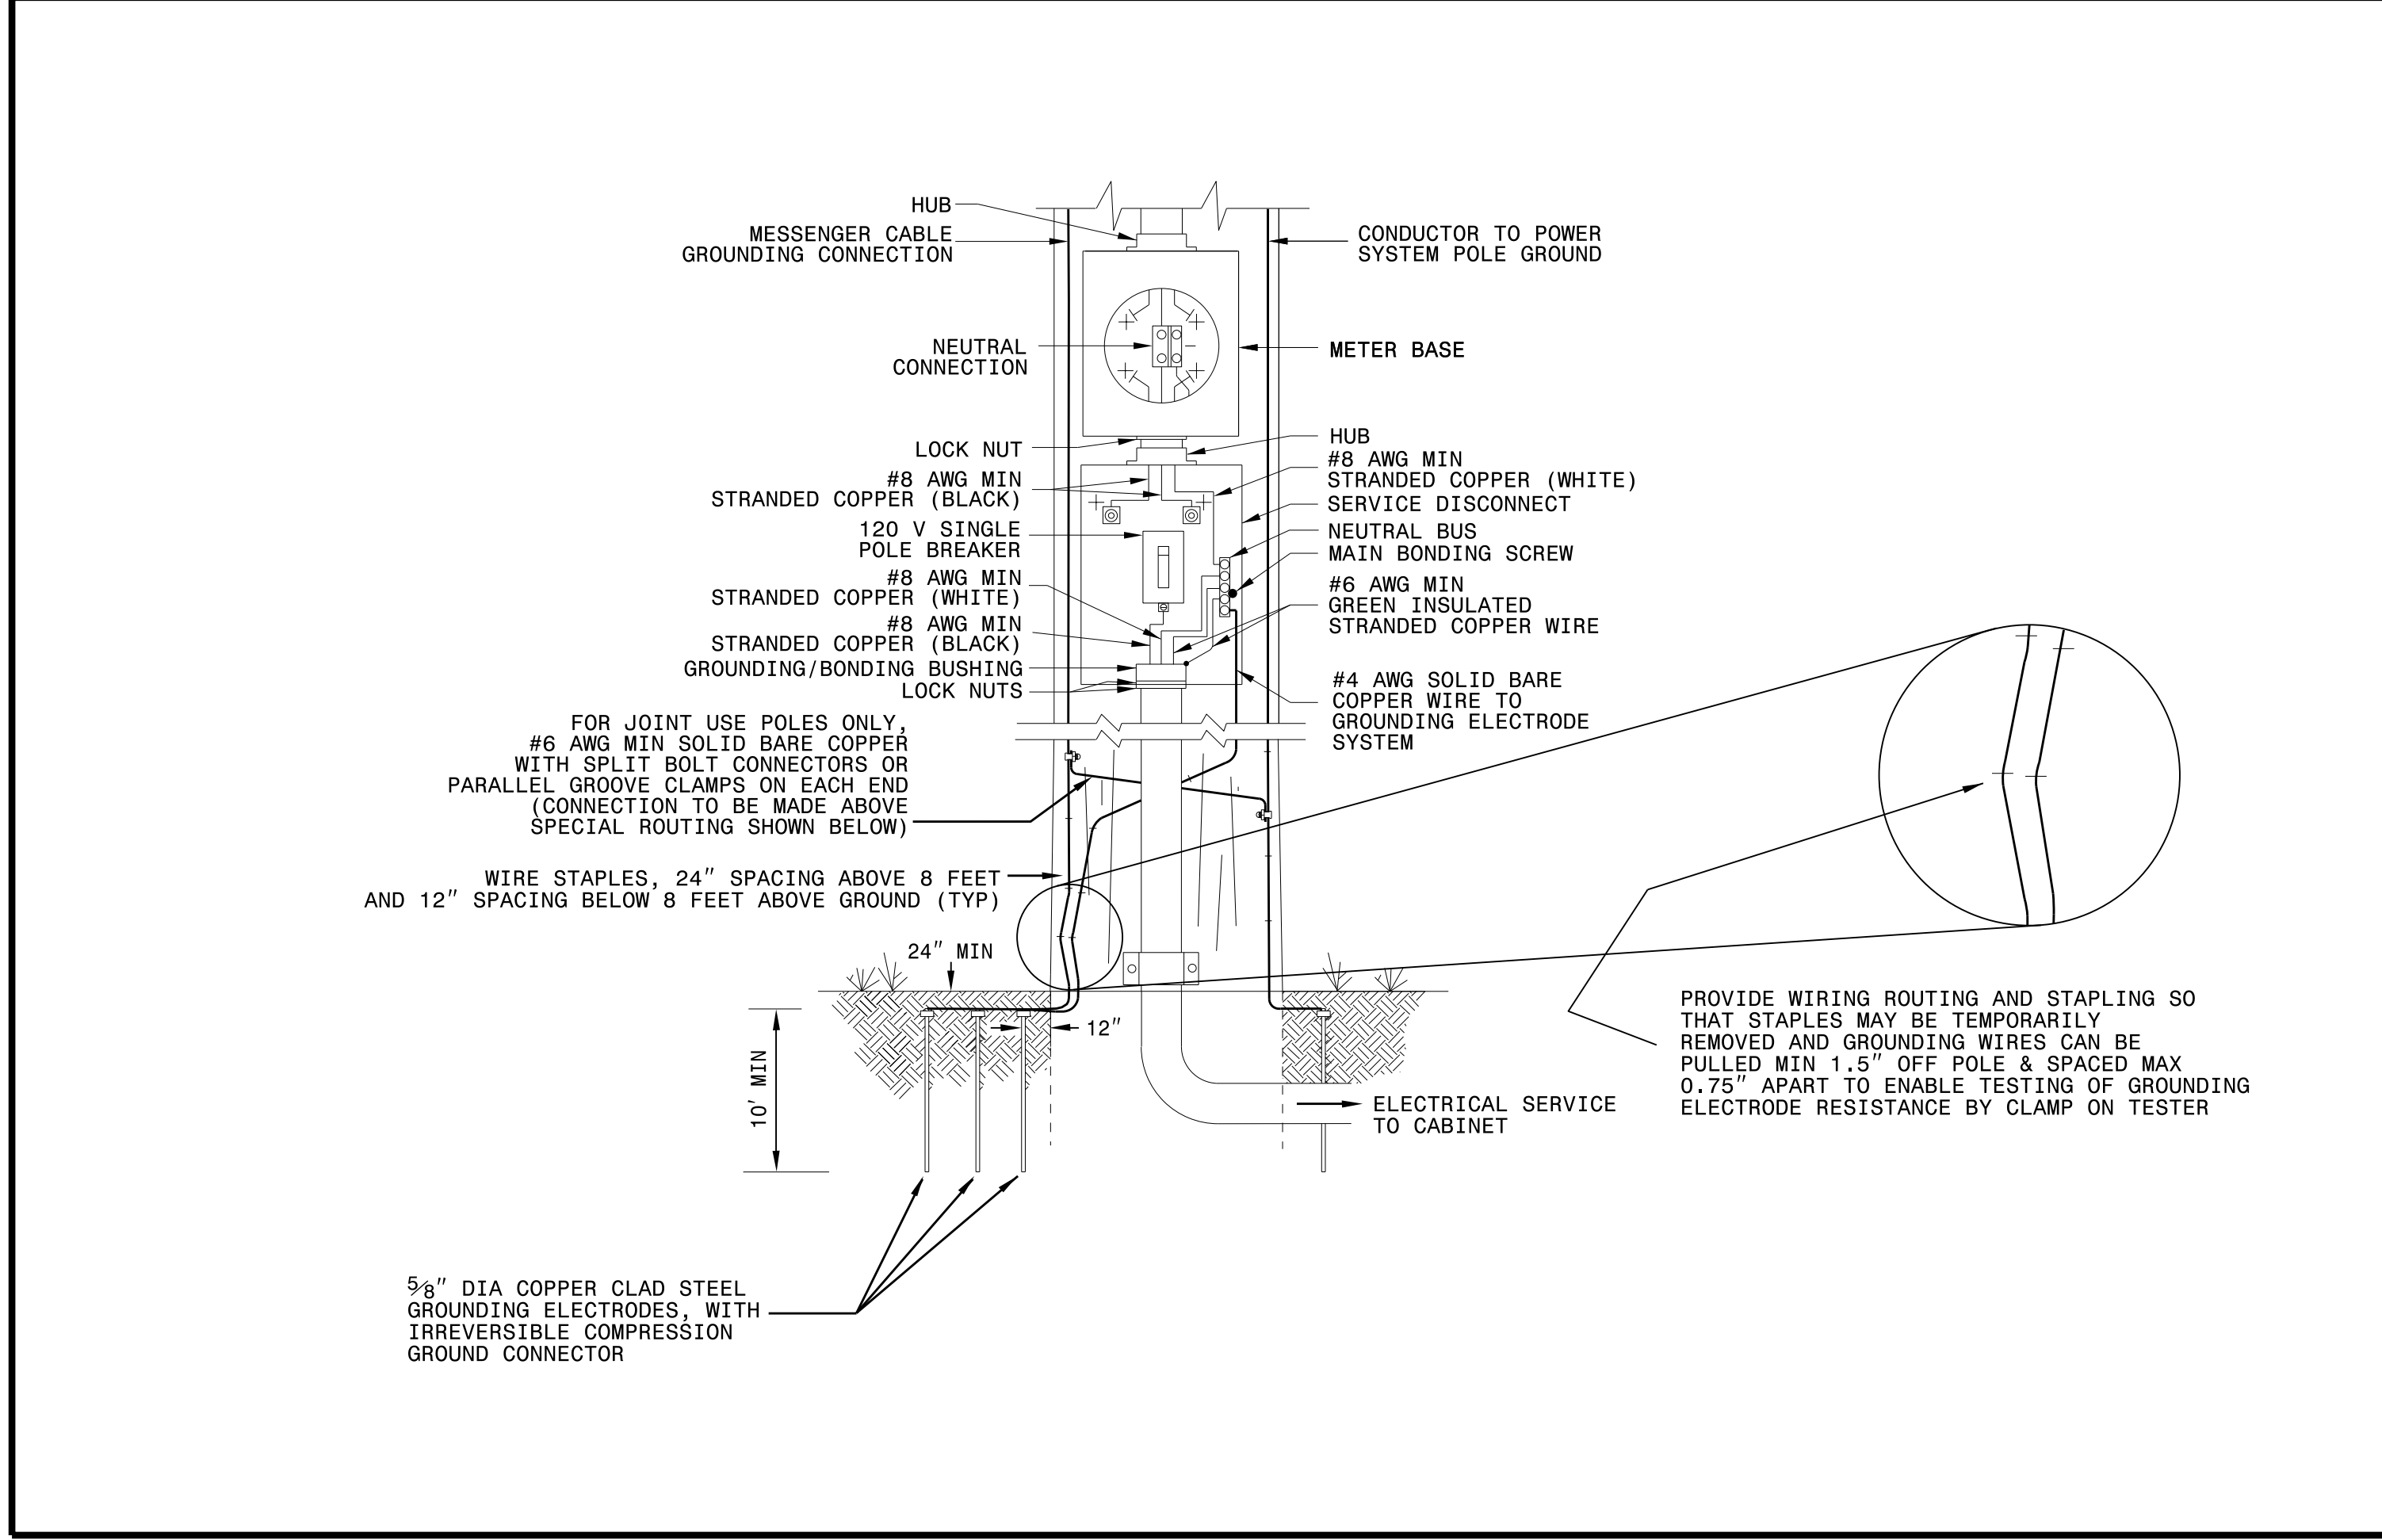

1-18 STATE OF NORTH CAROLINA DEPT. OF TRANSPORTATION DIVISION OF HIGHWAYS RALEIGH, N.C.

ENGLISH STANDARD DRAWING FOR  
**WOOD POLES**  
METHODS OF ATTACHMENT AND GROUNDING

SHEET 1 OF 1  
**1720D01**

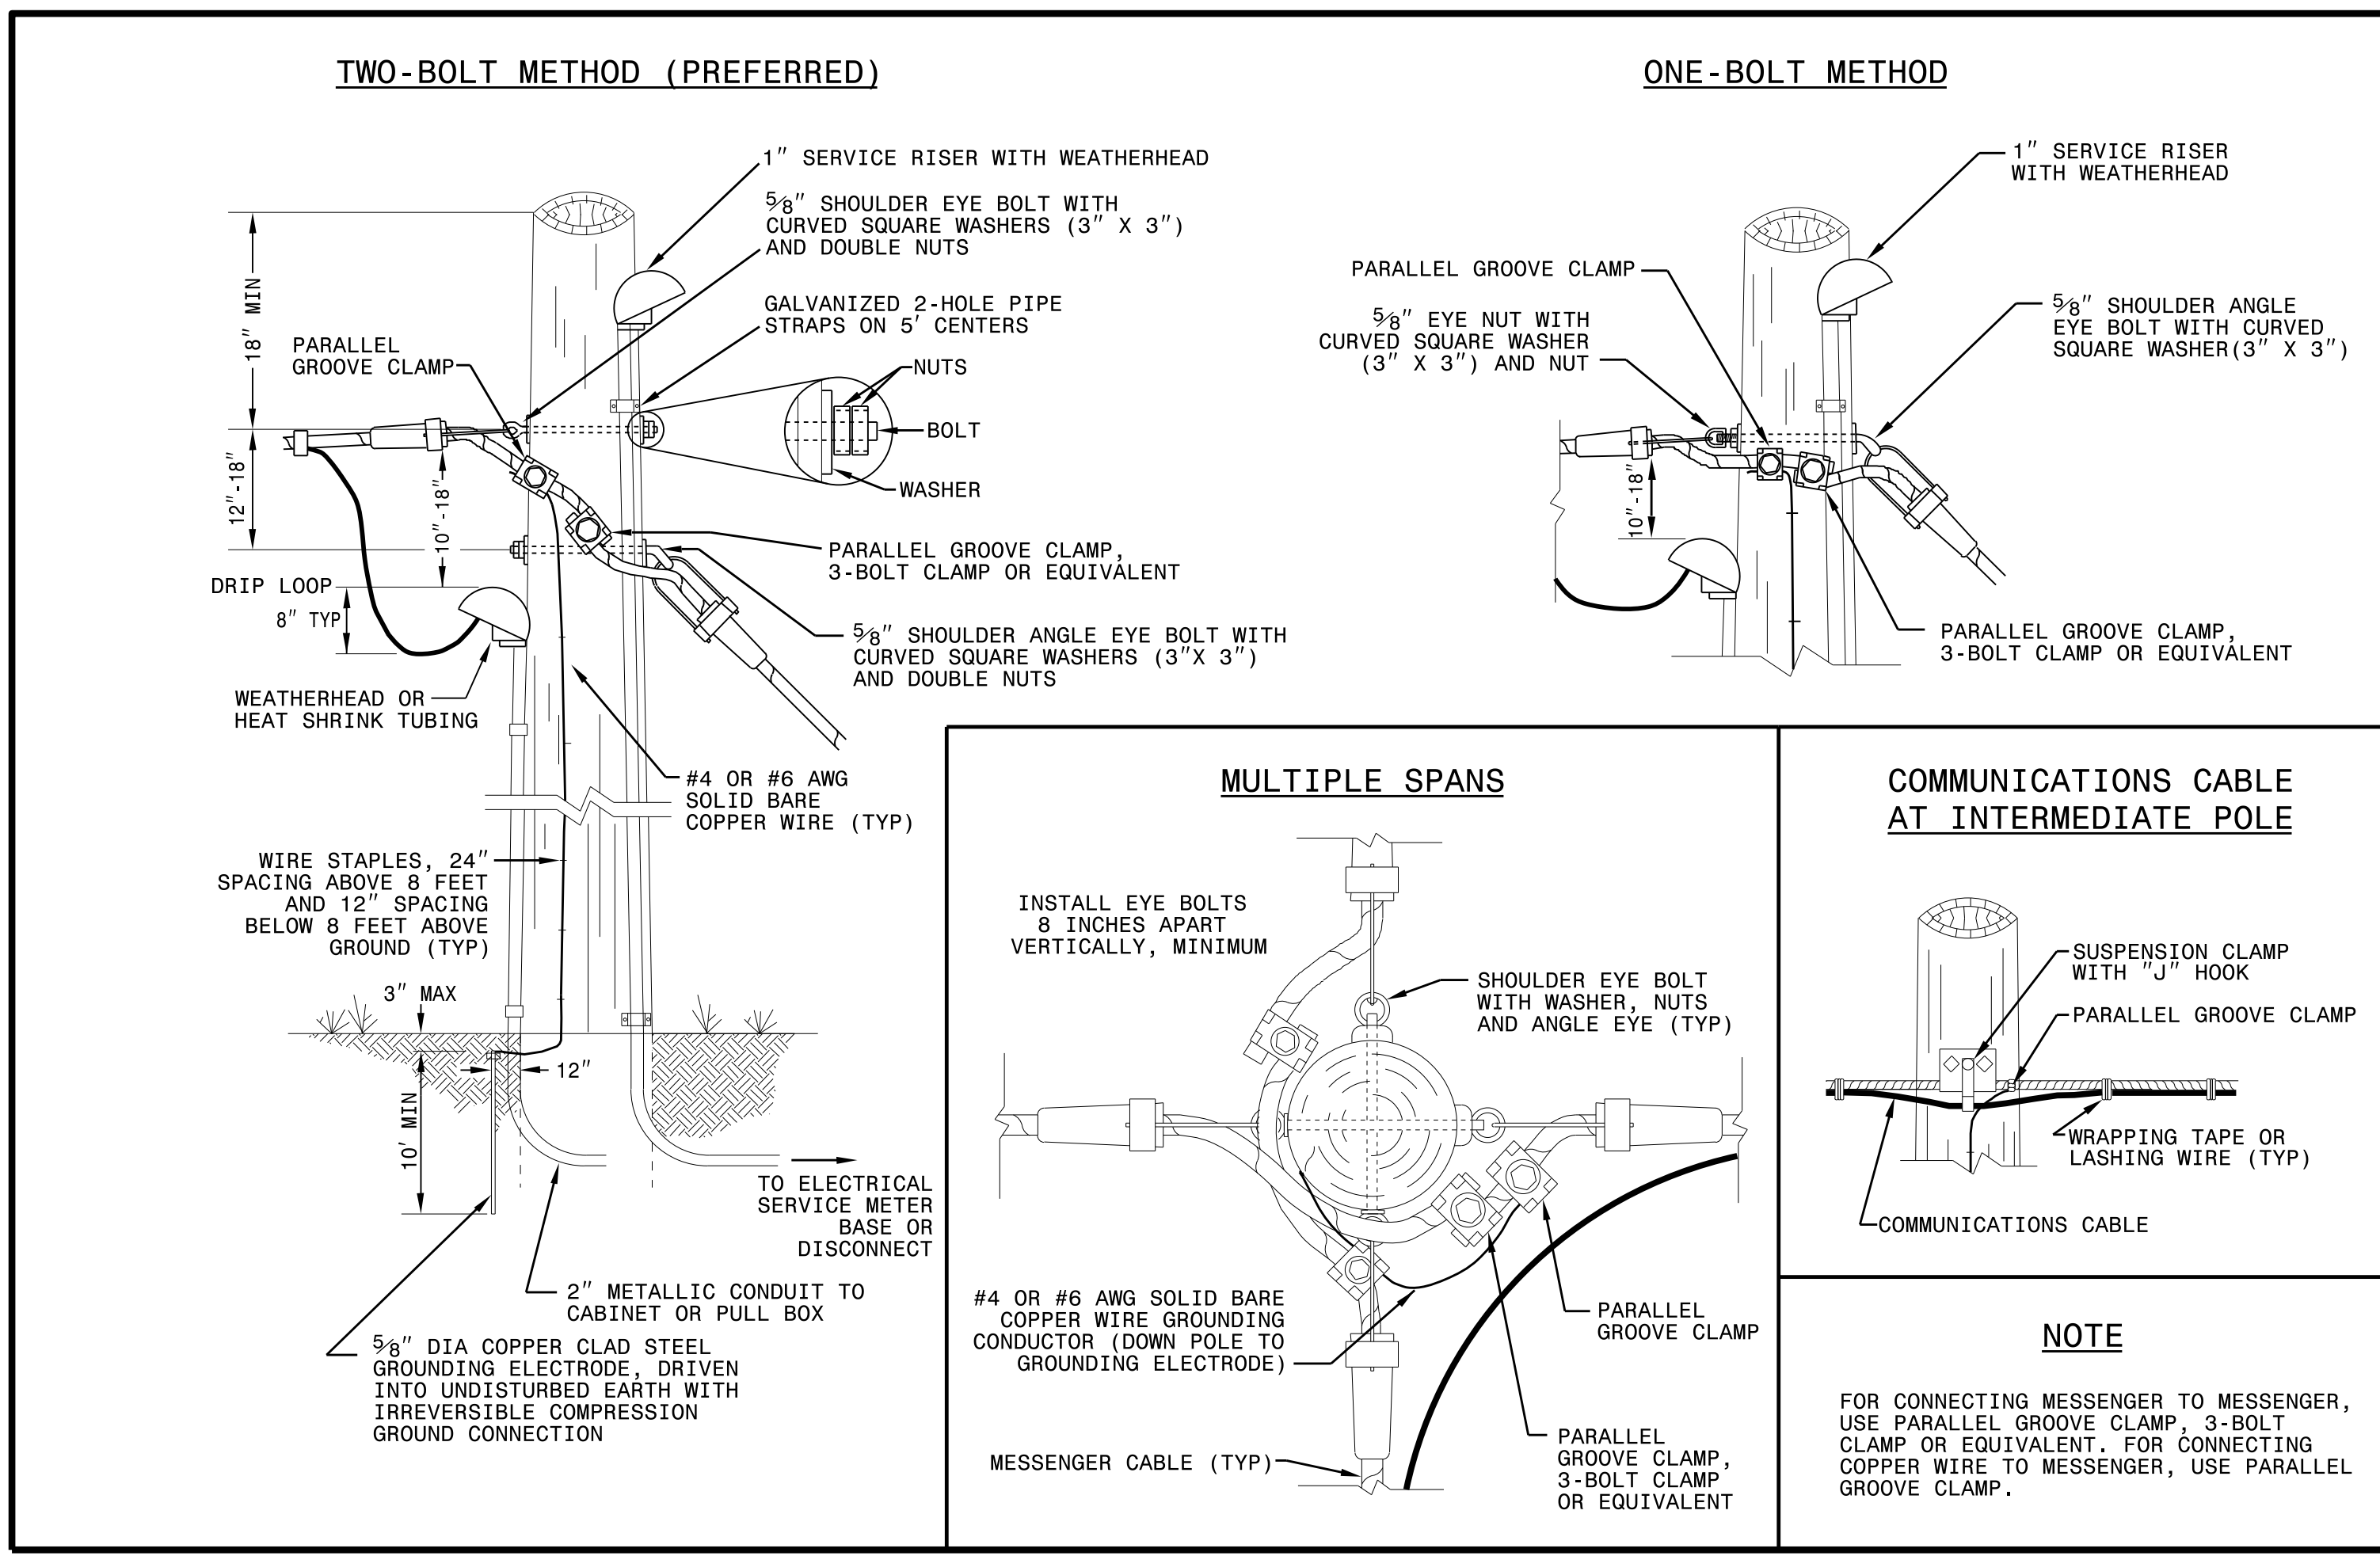

DOCUMENT NOT CONSIDERED  
FINAL UNLESS ALL  
SIGNATURES COMPLETED

See Plate for Title

Prepared in the Offices of:

SEAL

MOHD A. ASLAMI  
ENGINEER

DocuSigned by:  
Mohd Aslami

10/11/2017

750 N. Greenfield Parkway  
Garner, NC 27529

DATE

11-001-2017\_08.r56  
11-2018\_S1.d Drawing/Plate Sheets/2018\_Plate Sheet - .dgn  
r:\rough