


TIP PROJECT: R-2566BA

STATE OF NORTH CAROLINA
DIVISION OF HIGHWAYS



| | |
|------------|-----------|
| T.I.P. NO. | SHEET NO. |
| R-2566BA | UO-1 |

NOTE:
ALL UTILITY WORK SHOWN ON THIS SHEET IS DONE BY OTHERS.
NO PAYMENT WILL BE MADE TO THE CONTRACTOR FOR UTILITY WORK SHOWN ON THIS SHEET.

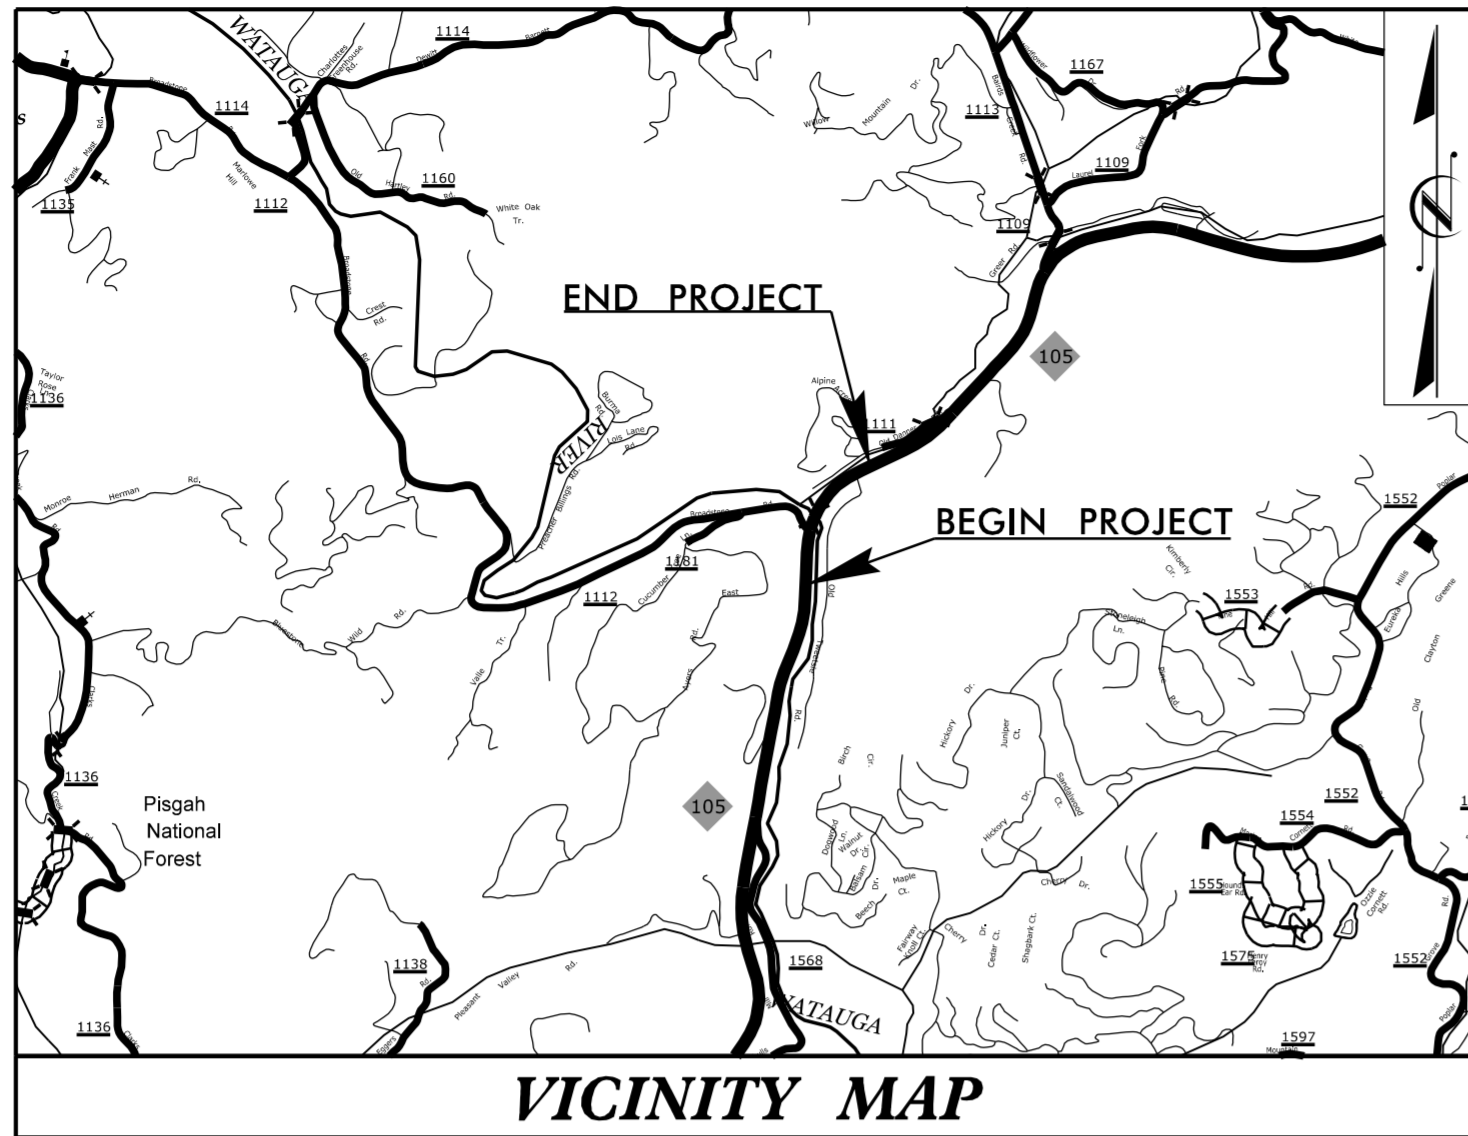


**UTILITIES BY OTHERS PLANS
WATAUGA COUNTY**

LOCATION: NC 105 - CONSTRUCT NEW BRIDGE OVER WATAUGA RIVER AND LEFT-TURN LANE AT SR 1112 (BROADSTONE RD) WITHIN THE LIMITS OF R-2566BA
TYPE OF WORK: UTILITY RELOCATION

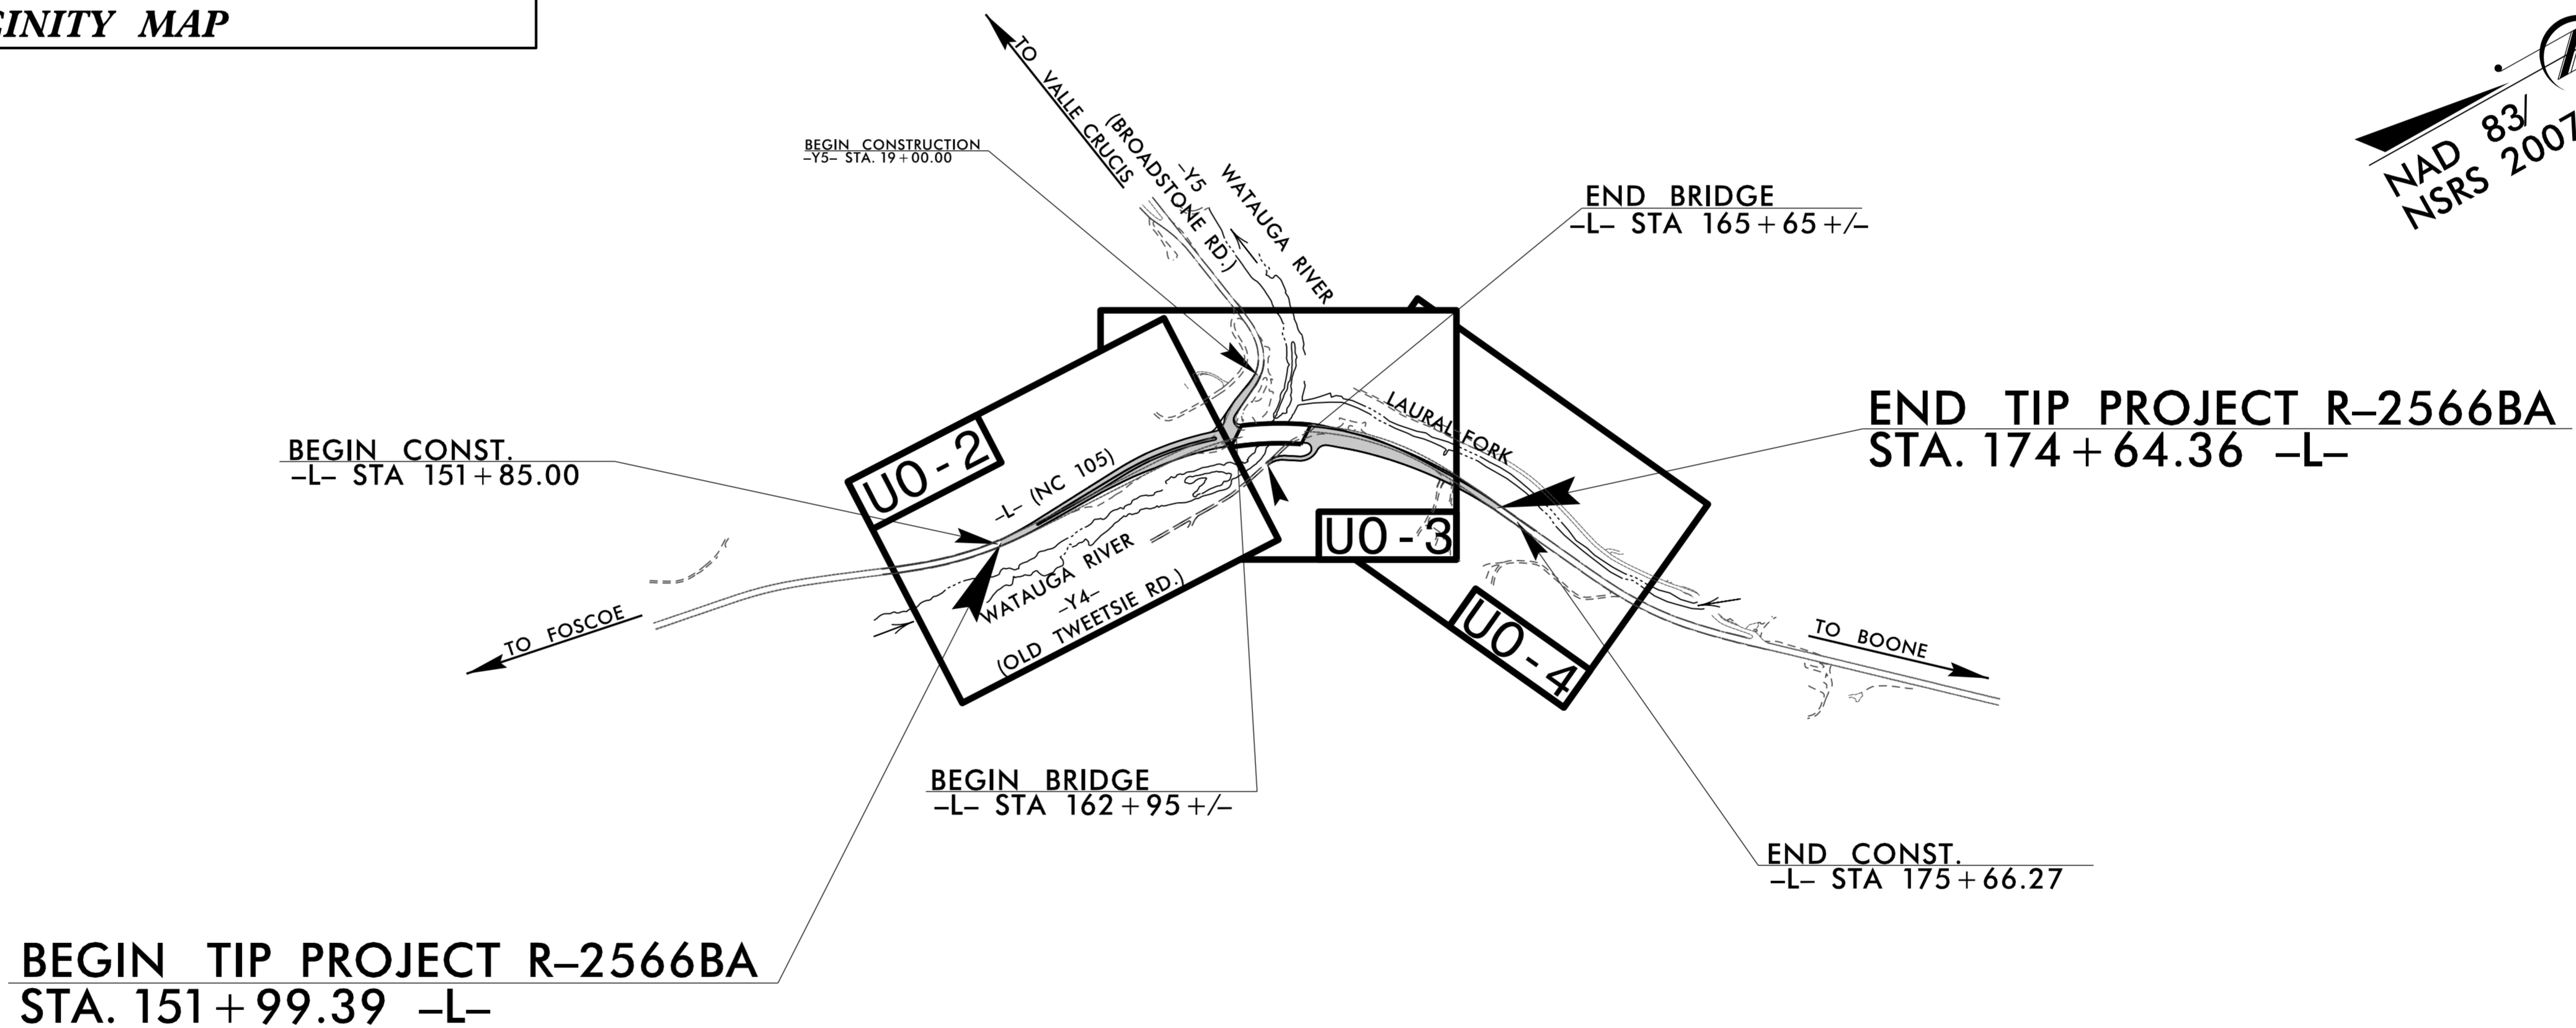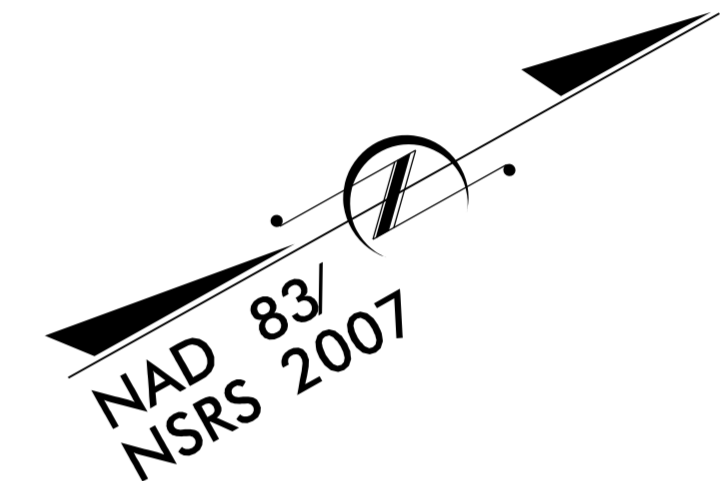

**BEGIN TIP PROJECT R-2566BA
STA. 151+99.39 -L-**

GRAPHIC SCALES

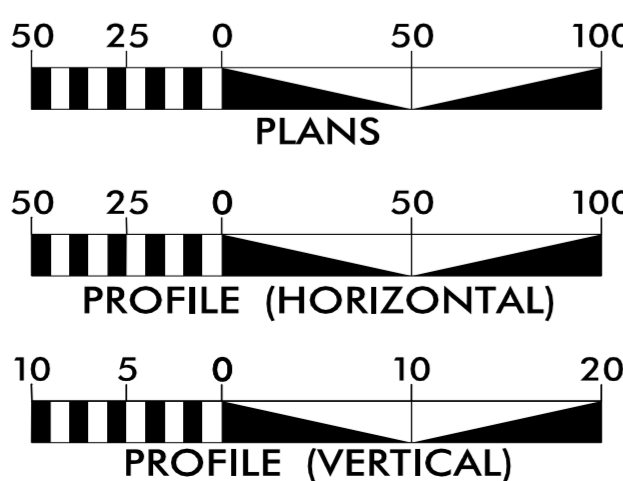

INDEX OF SHEETS

| SHEET NO.: | DESCRIPTION: |
|----------------|-----------------|
| UO-1 | TITLE SHEET |
| UO-2 THRU UO-4 | UBO PLAN SHEETS |

UTILITY OWNERS WITH CONFLICTS


- (A) POWER (TRANSMISSION & DISTRIBUTION) - BLUERIDGE ENERGY
- (B) COMMUNICATIONS - SPECTRUM
- (C) COMMUNICATIONS - SKYLINE MEMBERSHIP CORP
- (D) COMMUNICATIONS - AT&T

PREPARED IN THE OFFICE OF:



3220 GLEN ROYAL RD. RALEIGH, NC 27617
TELE 919.788.0224 FAX 919.788.0232
NC LICENSE #P-0189

UTILITIES PROJECT ENGINEER
Mary Jo Lee, P.E.

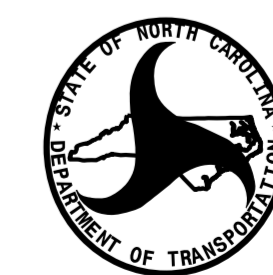

**DIVISION OF HIGHWAYS
UTILITIES UNIT**
1555 MAIL SERVICES CENTER
RALEIGH NC 27699-1555
PHONE (919) 707-6690
FAX (919) 250-4151

| | |
|------------------------|-----------------------------|
| MICHAEL BRIGHT | UTILITIES REGIONAL ENGINEER |
| JT YOON, PE | UTILITIES ENGINEER |
| AMY DUPREE YORK | UTILITIES AREA COORDINATOR |
| GREG SEALY | UTILITIES COORDINATOR |