


8/23/99



PROJ. REFERENCE NO.
R-2566BA

SHEET NO.
X-5

150 140 130 120 110 100 90 80 70 60 50 40 30 20 10 0 10 20 30 40 50 60 70 80 90 100 110 120 130 140 150

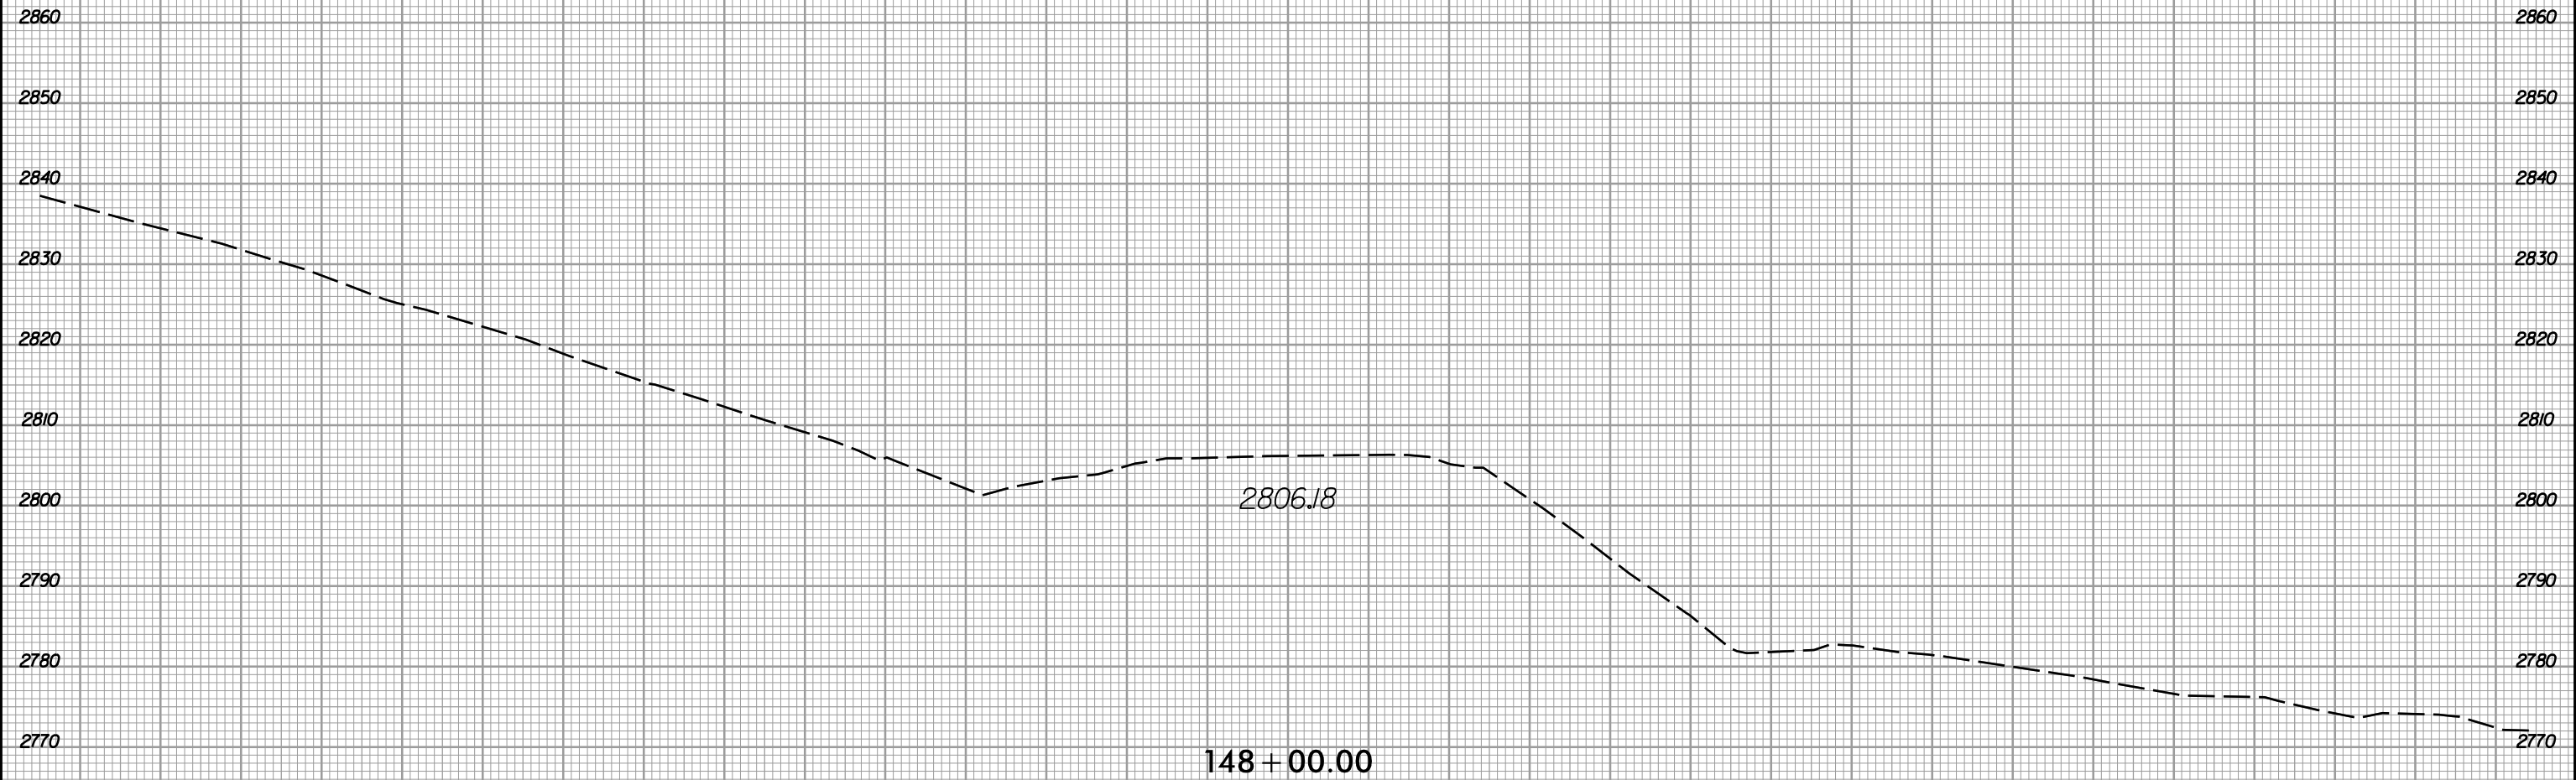

2806.18

148 + 00.00

-EL-

5/17/2021
I:\S\F\2566BA_rdu_xpl_EL.dgn