



8/23/99

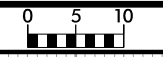

PROJ. REFERENCE NO.	SHEET NO.
R-2566BA	X-14

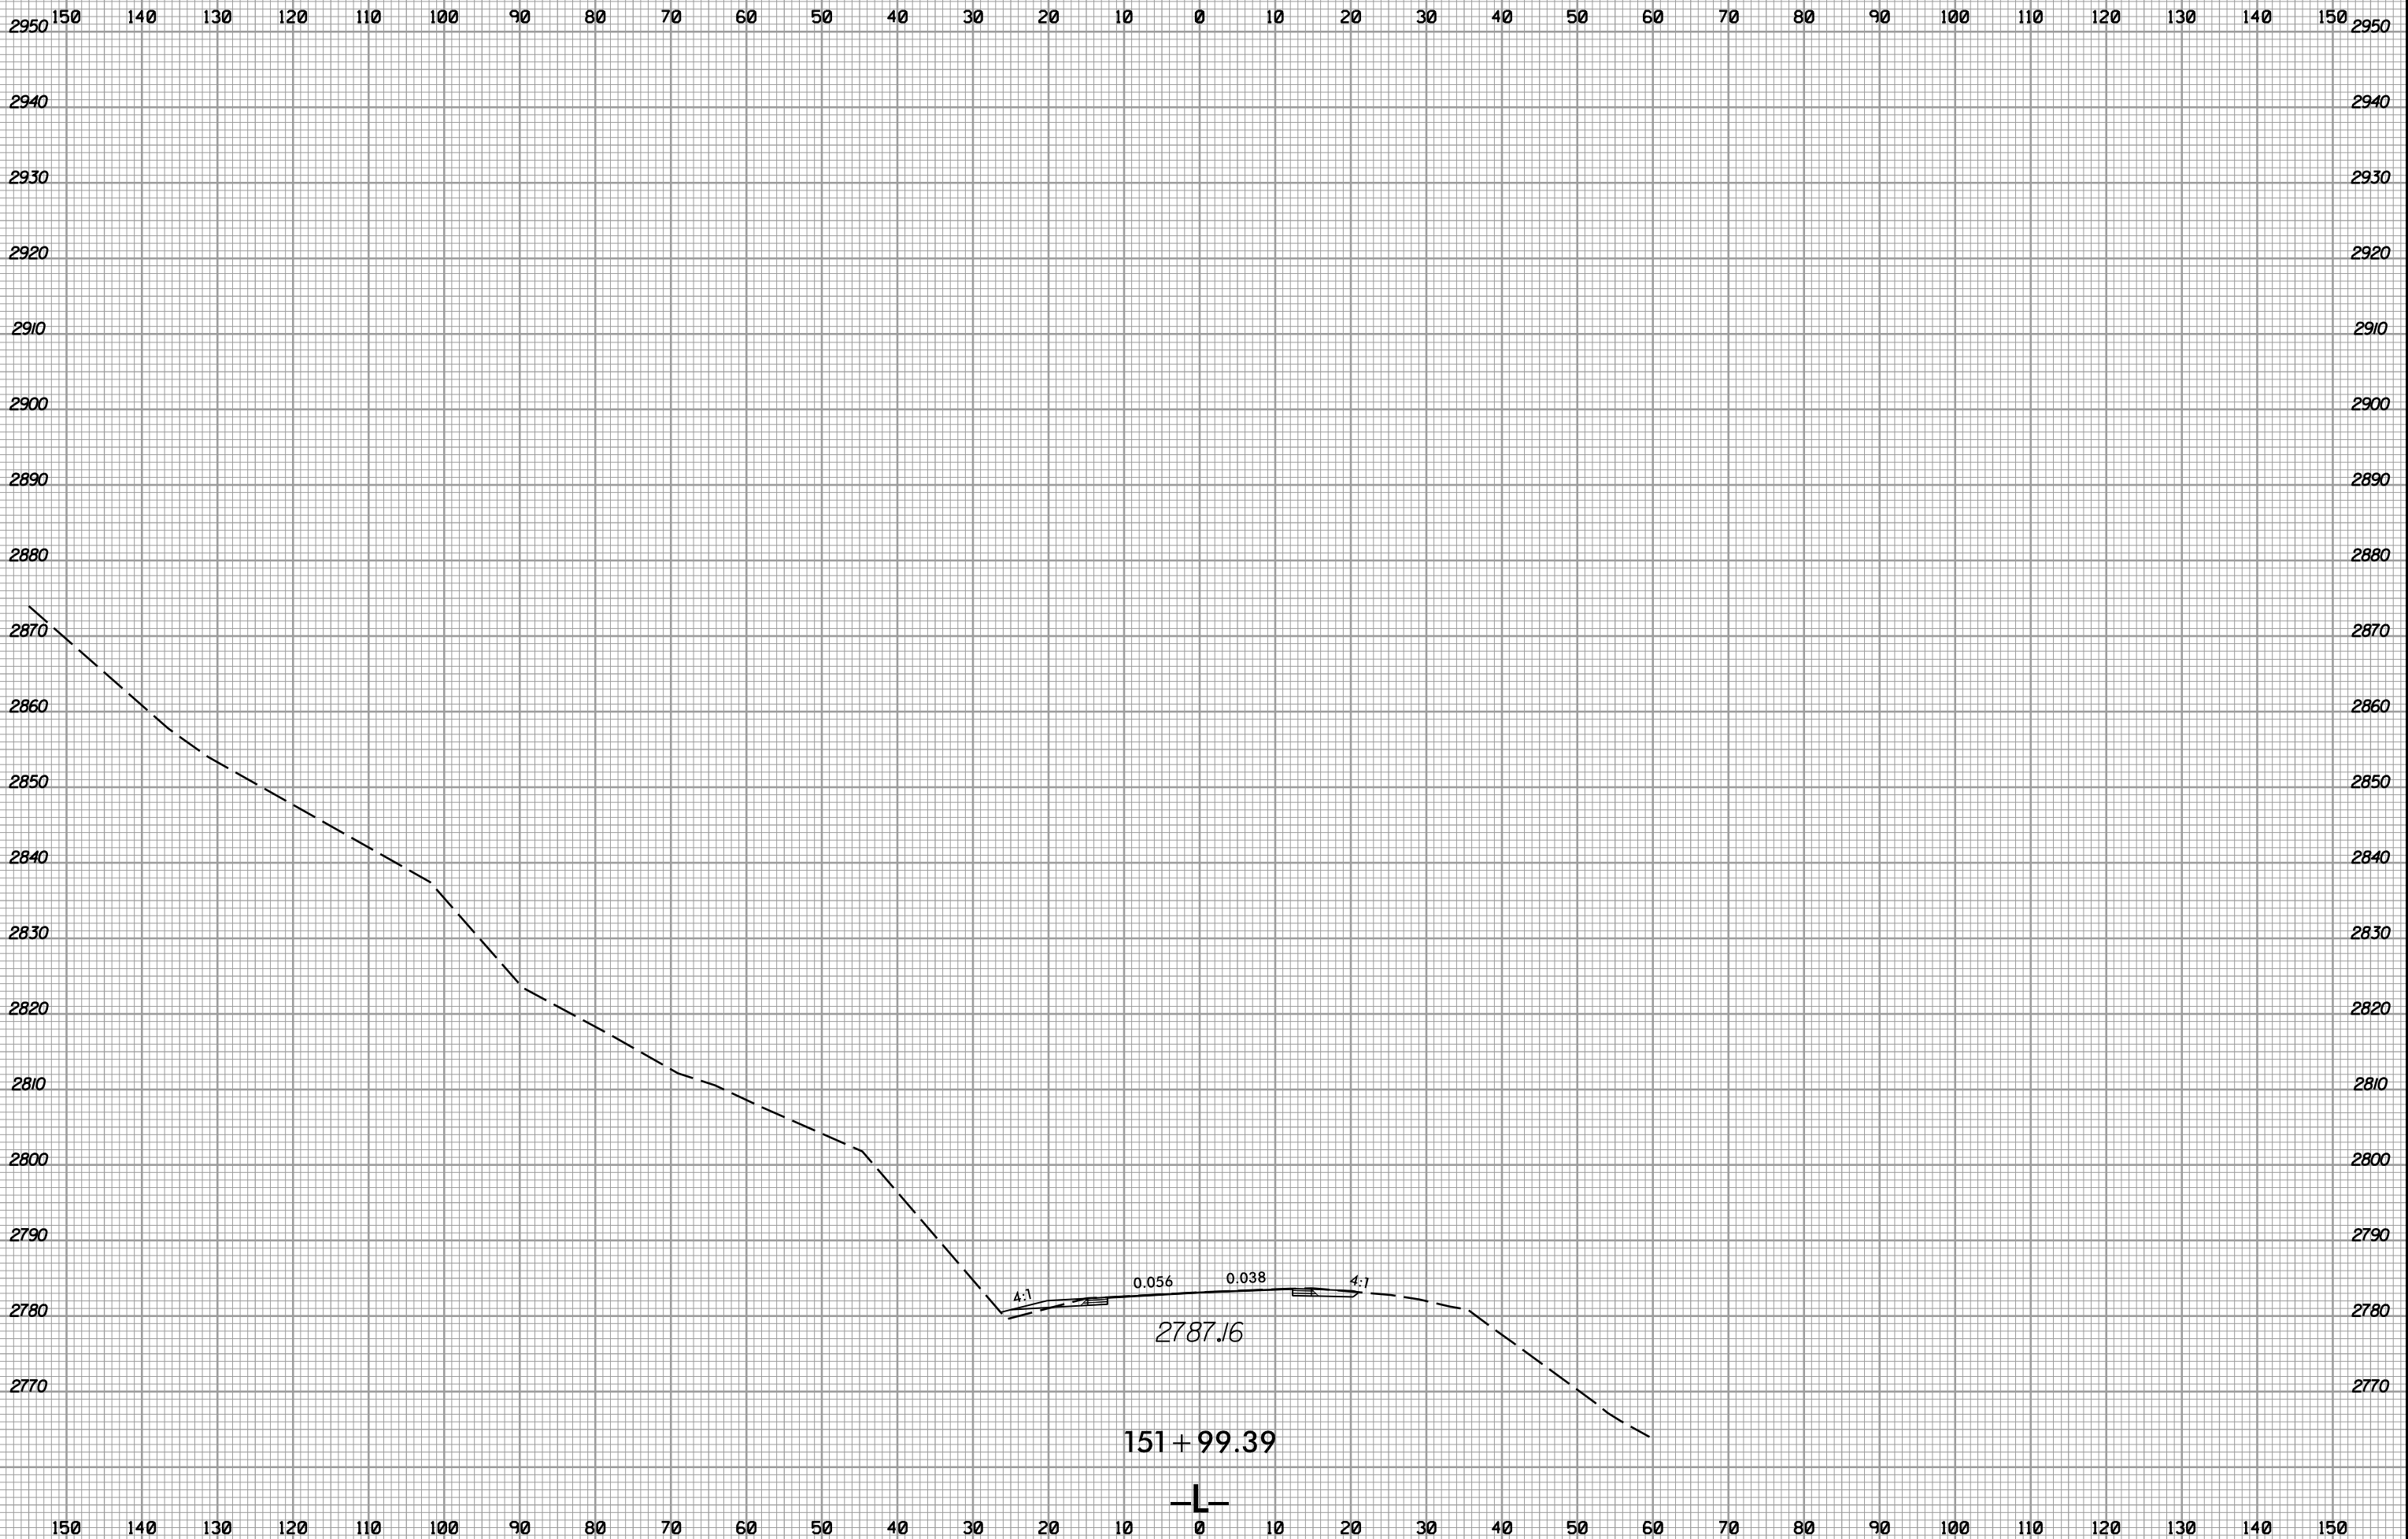

5/17/2021 13:58:58 R-2566BA_Pdu_xpl.L.dgn