


8/23/99



PROJ. REFERENCE NO.
R-2566BA

SHEET NO.
X-15

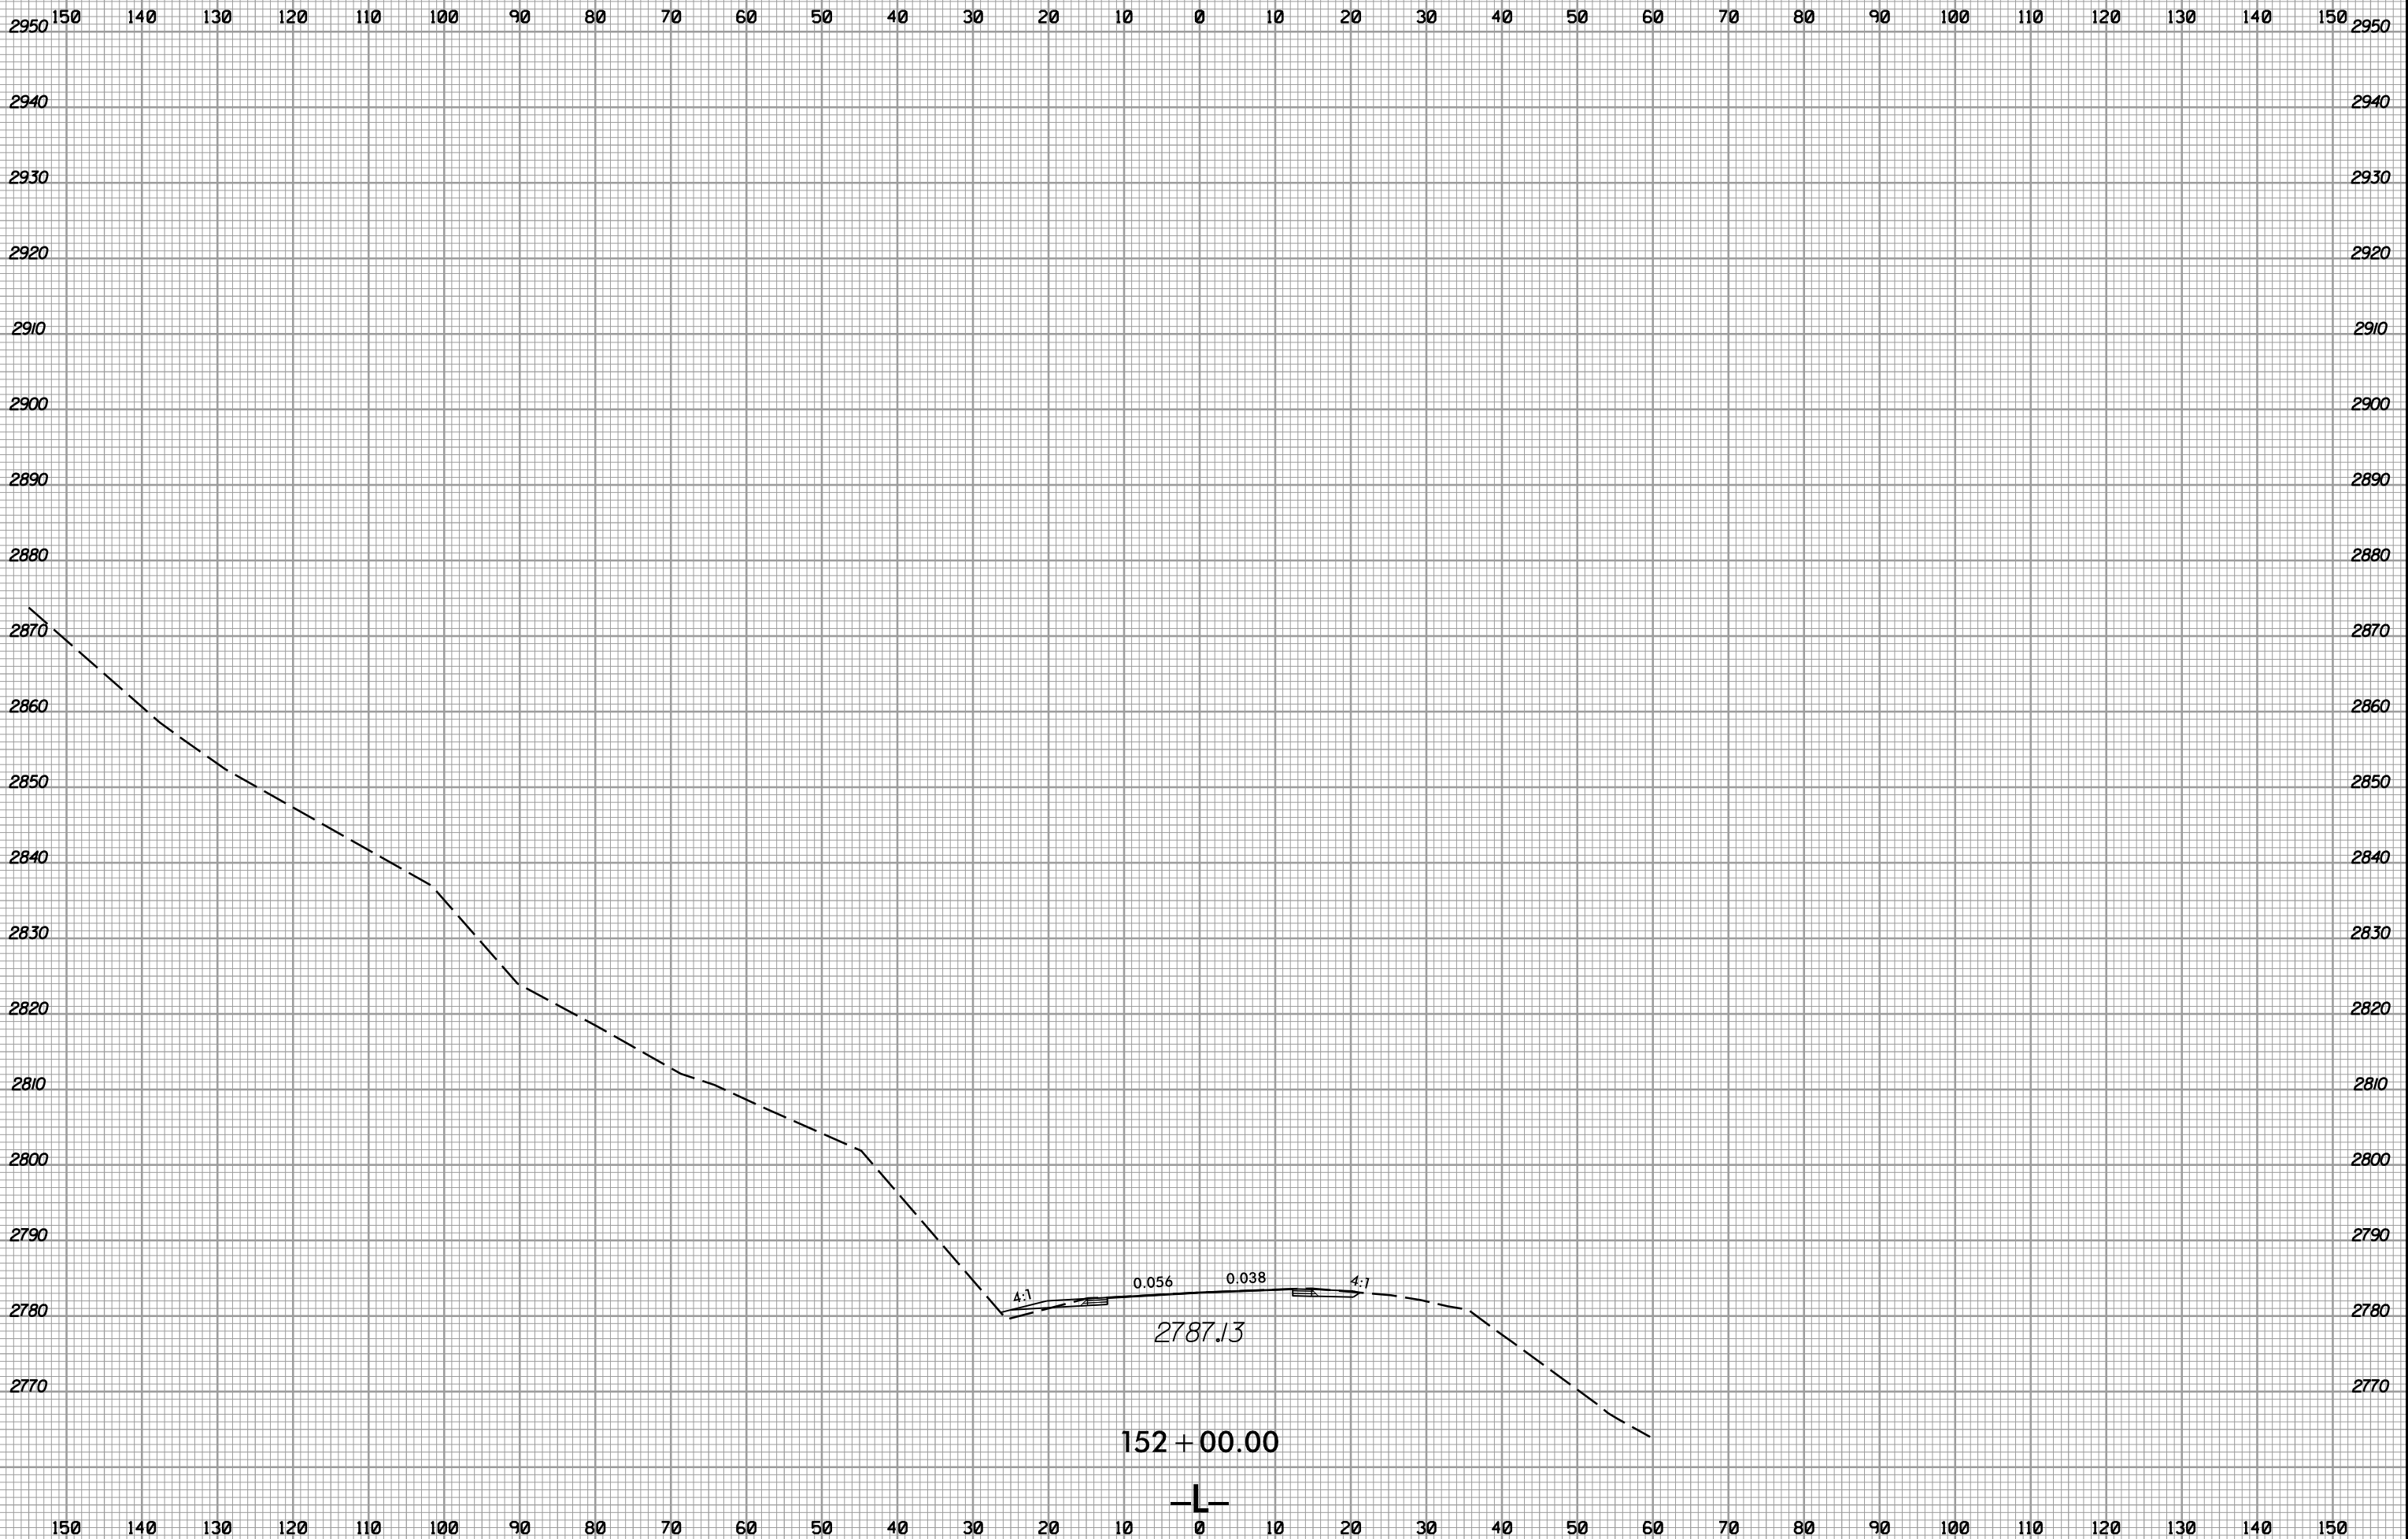

5/17/2021  
 T:\S\2566BA\_Pdu\_xpl.L.dgn  
 T:\S\2566BA