


8/23/99



|                     |           |
|---------------------|-----------|
| PROJ. REFERENCE NO. | SHEET NO. |
| R-2566BA            | X-19      |

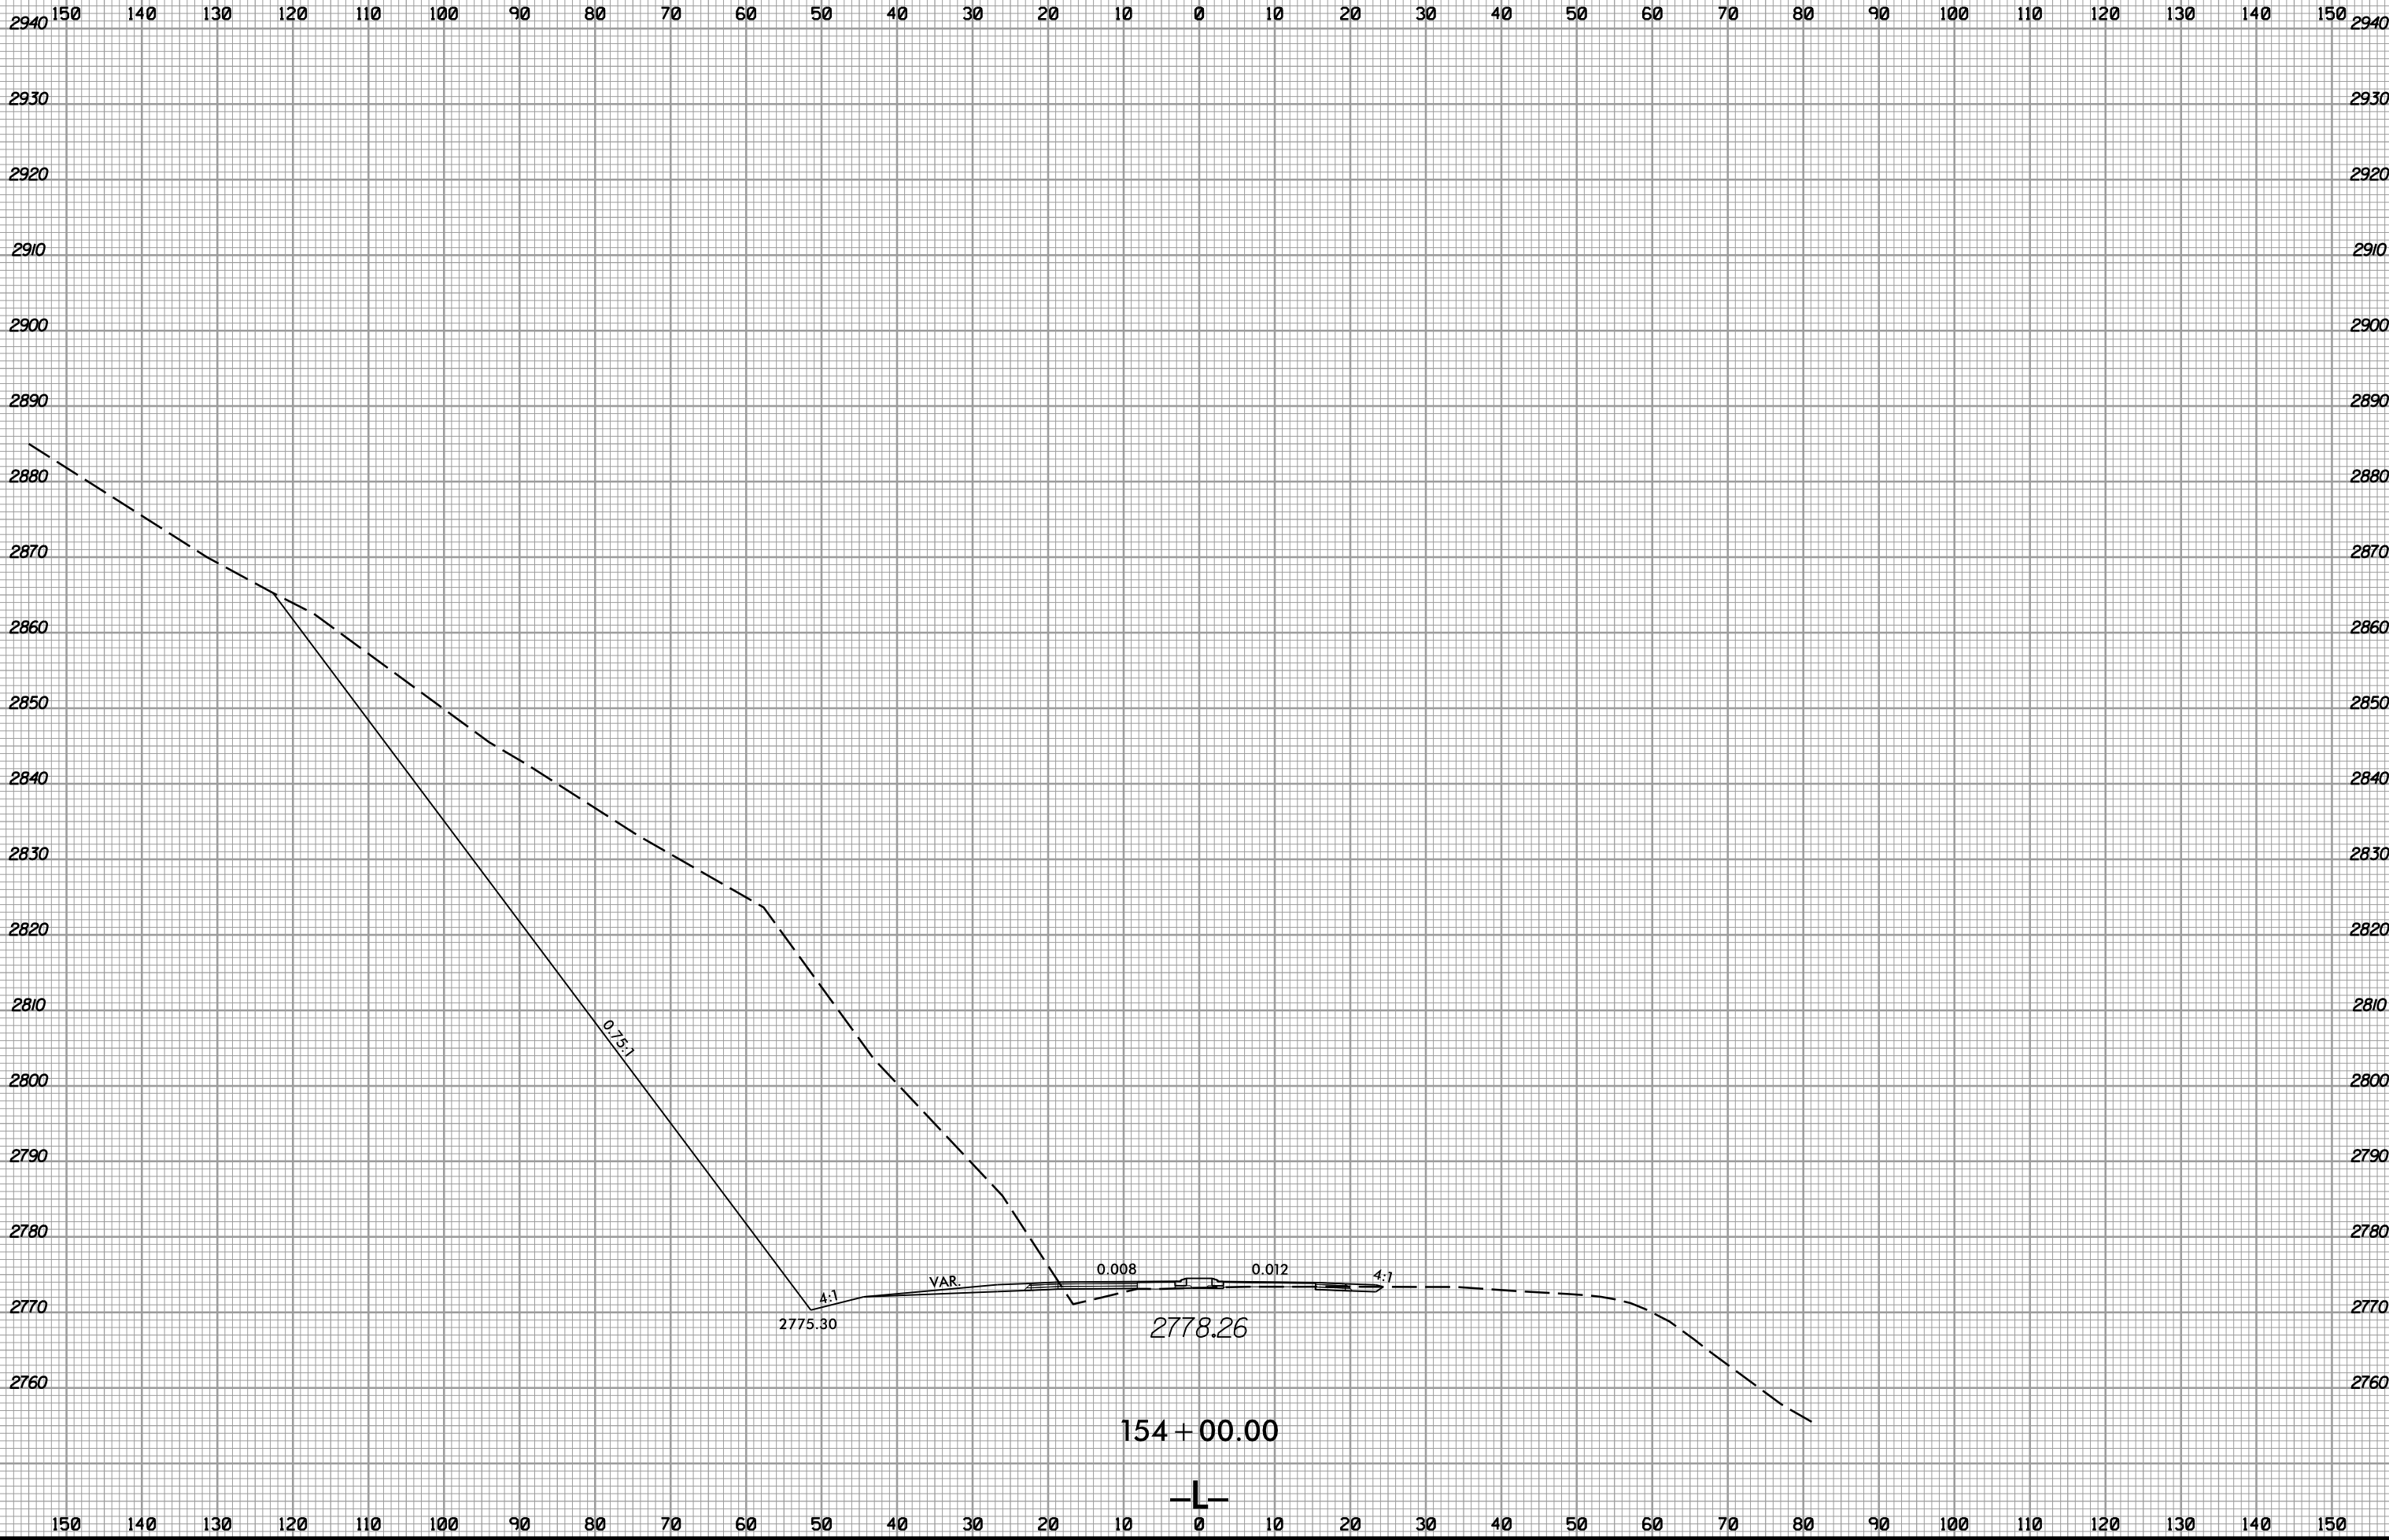

5/17/2021  
R-2566BA\_Pdu\_xpl.L.dgn  
T:\E\2566BA