


8/23/99



|                                 |                   |
|---------------------------------|-------------------|
| PROJ. REFERENCE NO.<br>R-2566BA | SHEET NO.<br>X-30 |
|---------------------------------|-------------------|

150 140 130 120 110 100 90 80 70 60 50 40 30 20 10 0 10 20 30 40 50 60 70 80 90 100 110 120 130 140 150

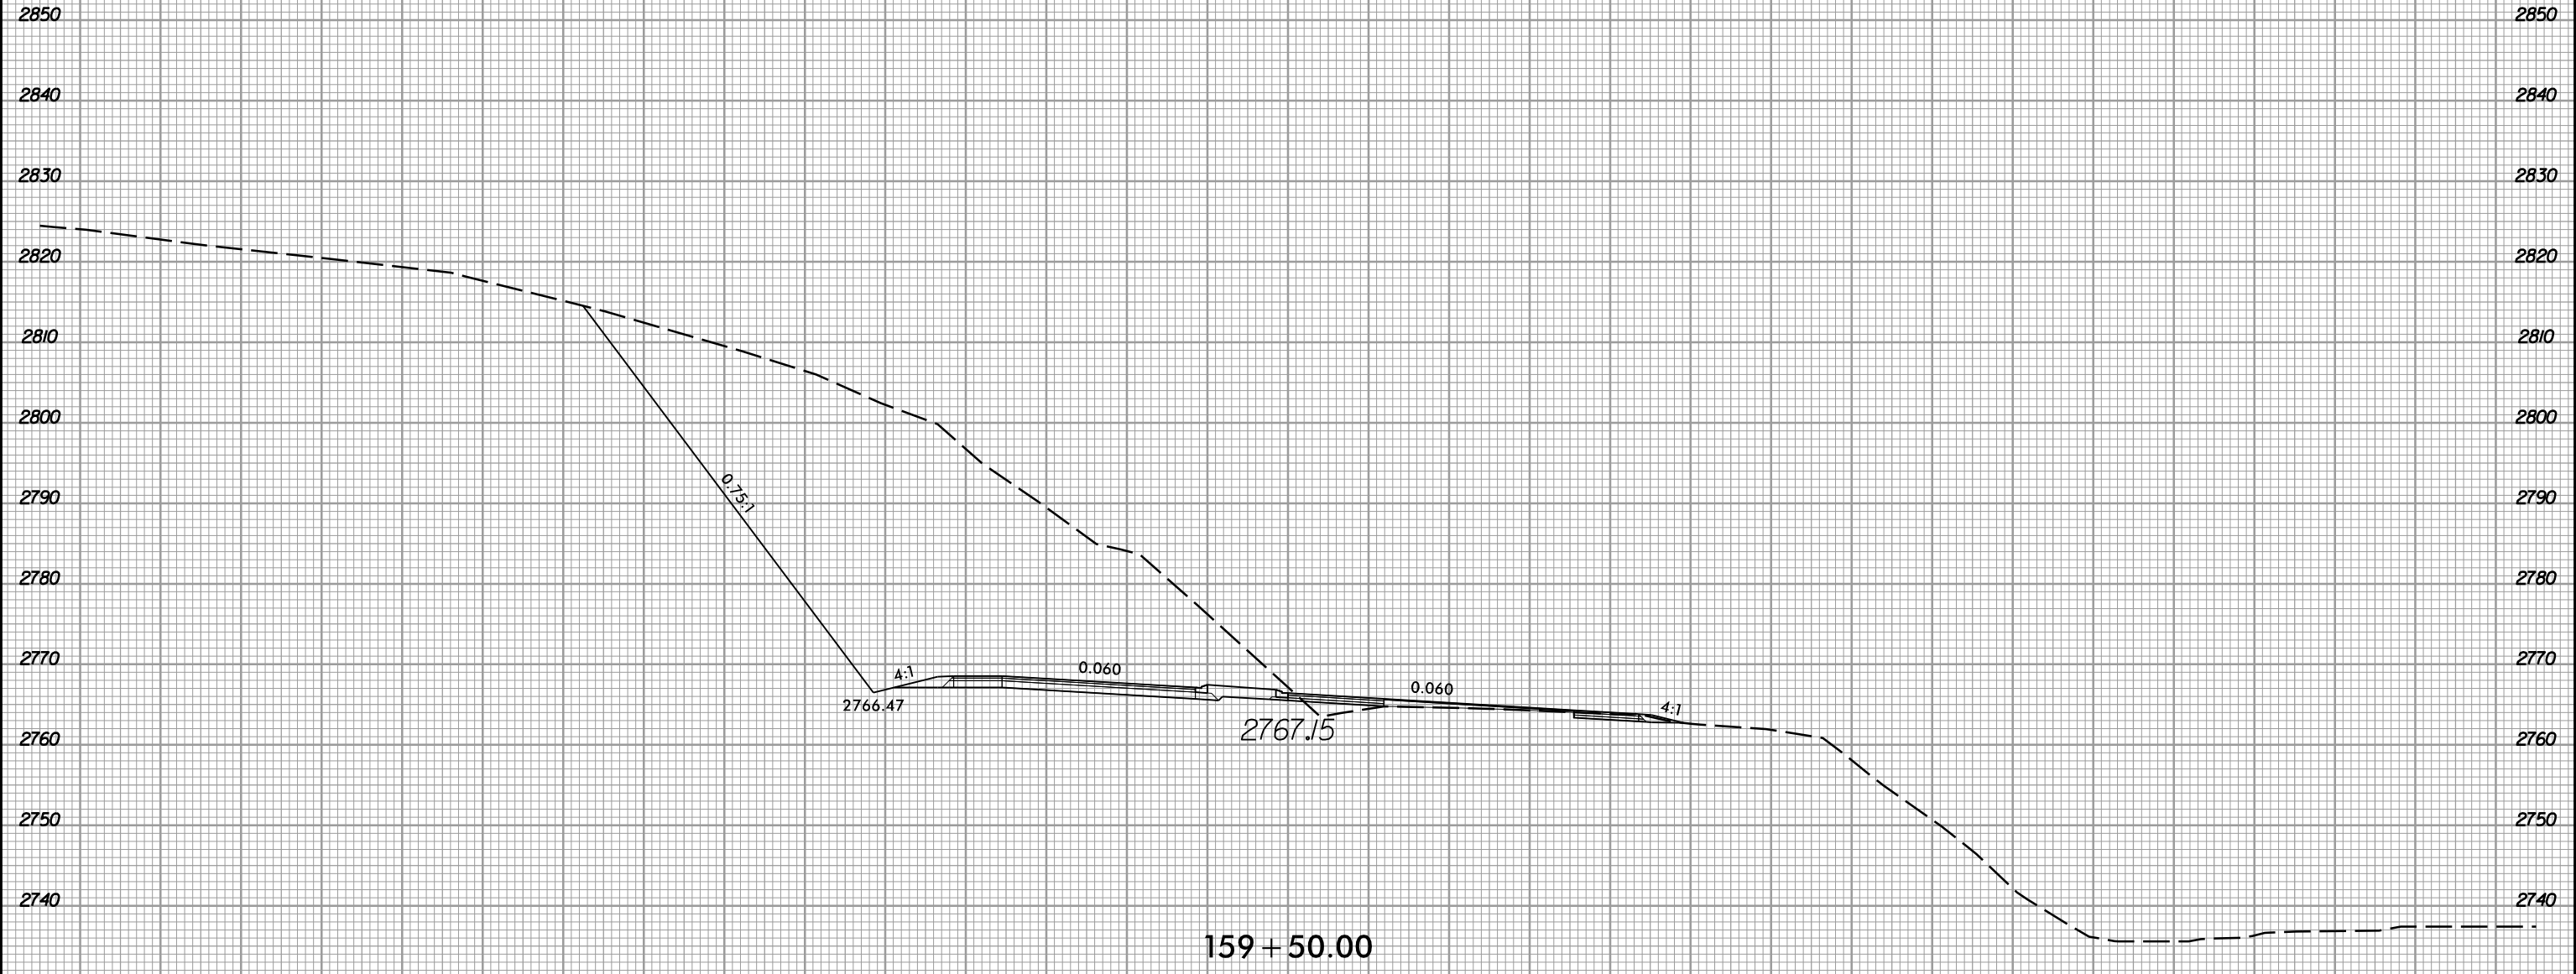

159+50.00



150 140 130 120 110 100 90 80 70 60 50 40 30 20 10 0 10 20 30 40 50 60 70 80 90 100 110 120 130 140 150

5/17/2021  
R-2566BA\_Pdu\_xpl.L.dgn  
TJ:EFB/MSH