


8/23/99



PROJ. REFERENCE NO.	SHEET NO.
R-2566BA	X-33

150 140 130 120 110 100 90 80 70 60 50 40 30 20 10 0 10 20 30 40 50 60 70 80 90 100 110 120 130 140 150

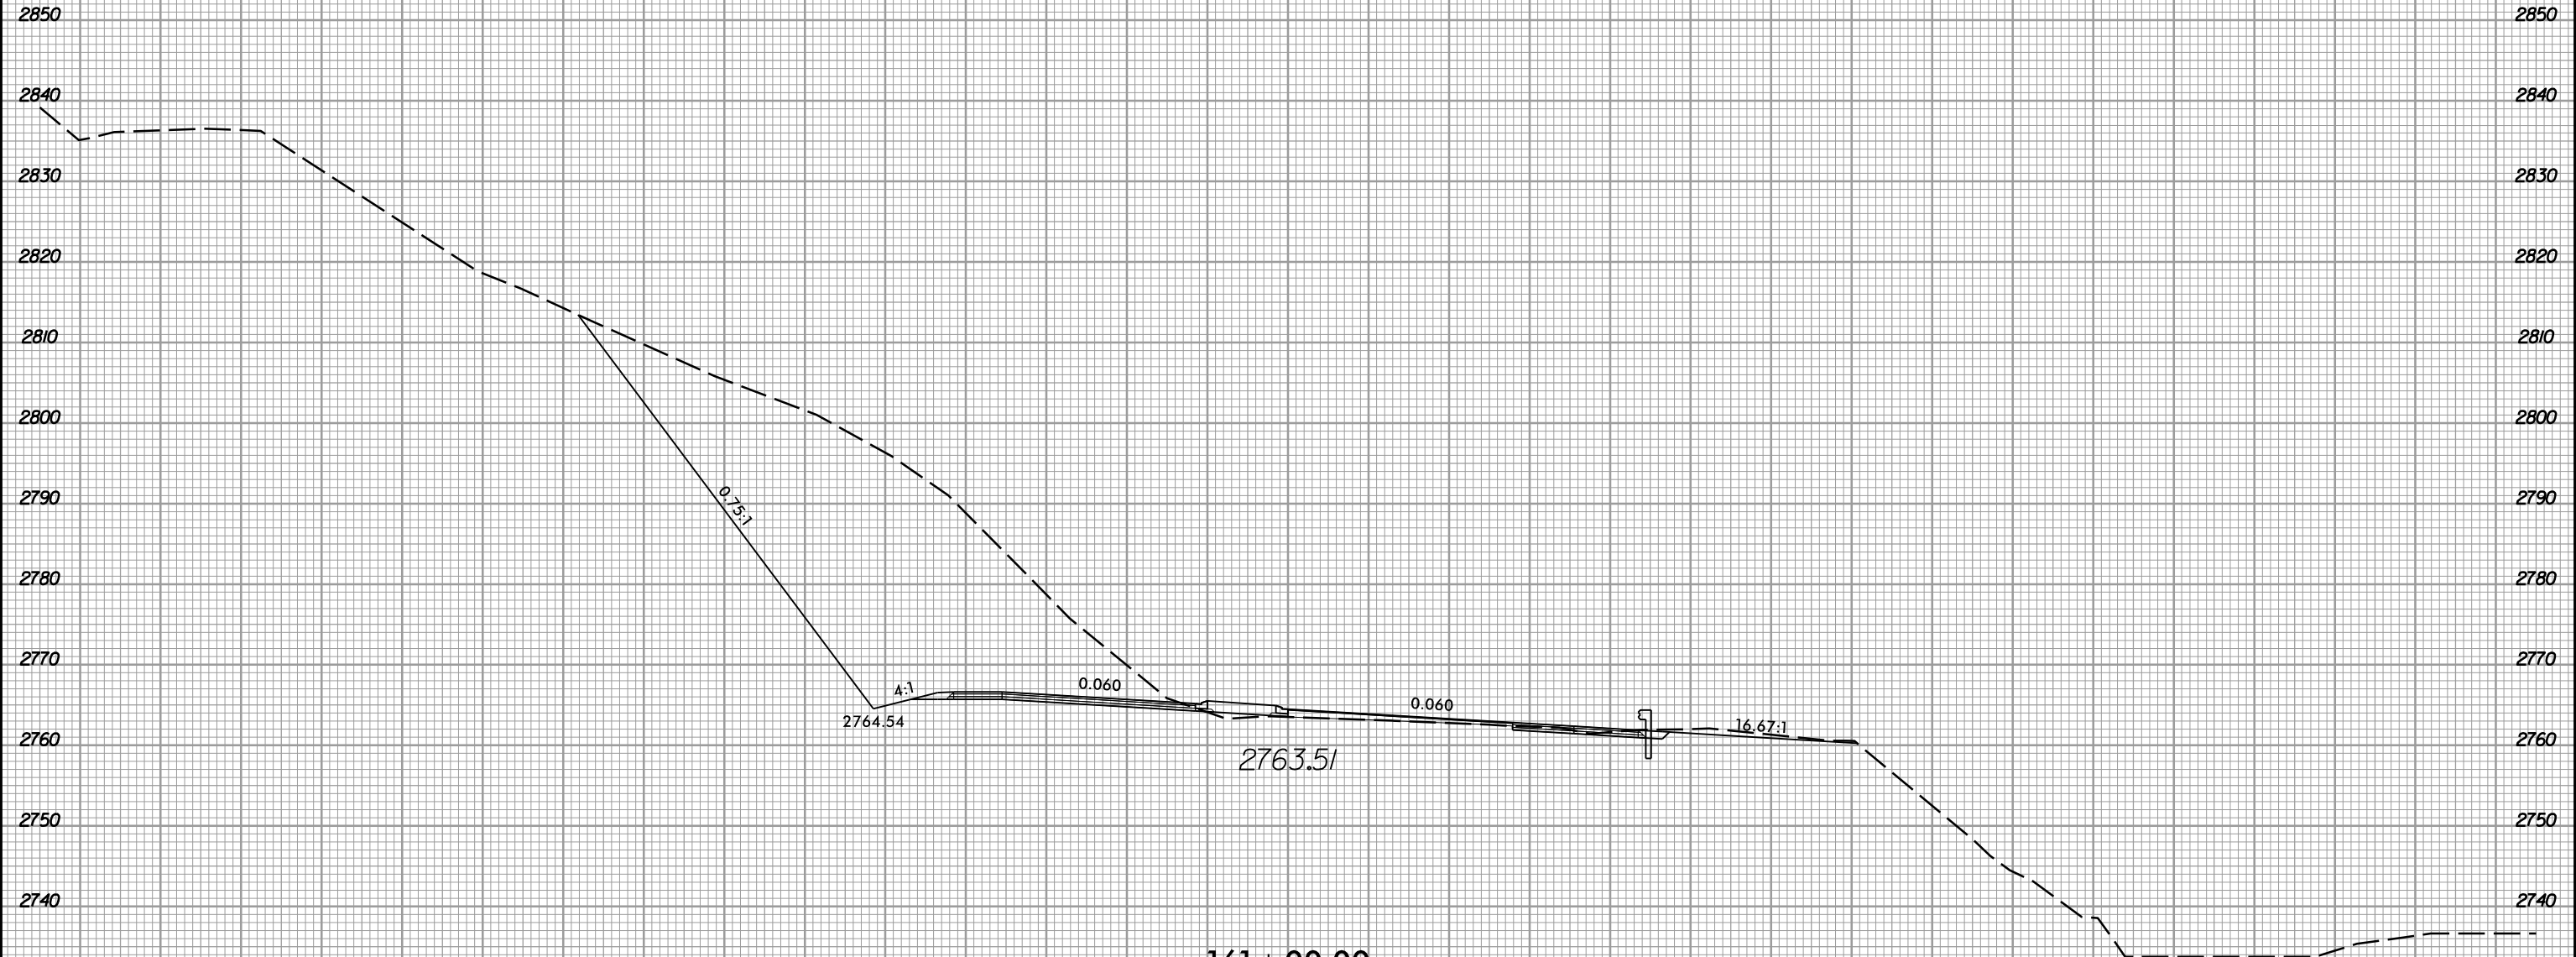

161 + 00.00



150 140 130 120 110 100 90 80 70 60 50 40 30 20 10 0 10 20 30 40 50 60 70 80 90 100 110 120 130 140 150

5/17/2021  
 T:\S\2566BA\_Pdu\_xpl.L.dgn  
 T:\S\2566BA