


8/23/99



PROJ. REFERENCE NO. R-2566BA	SHEET NO. X-43
---------------------------------	-------------------

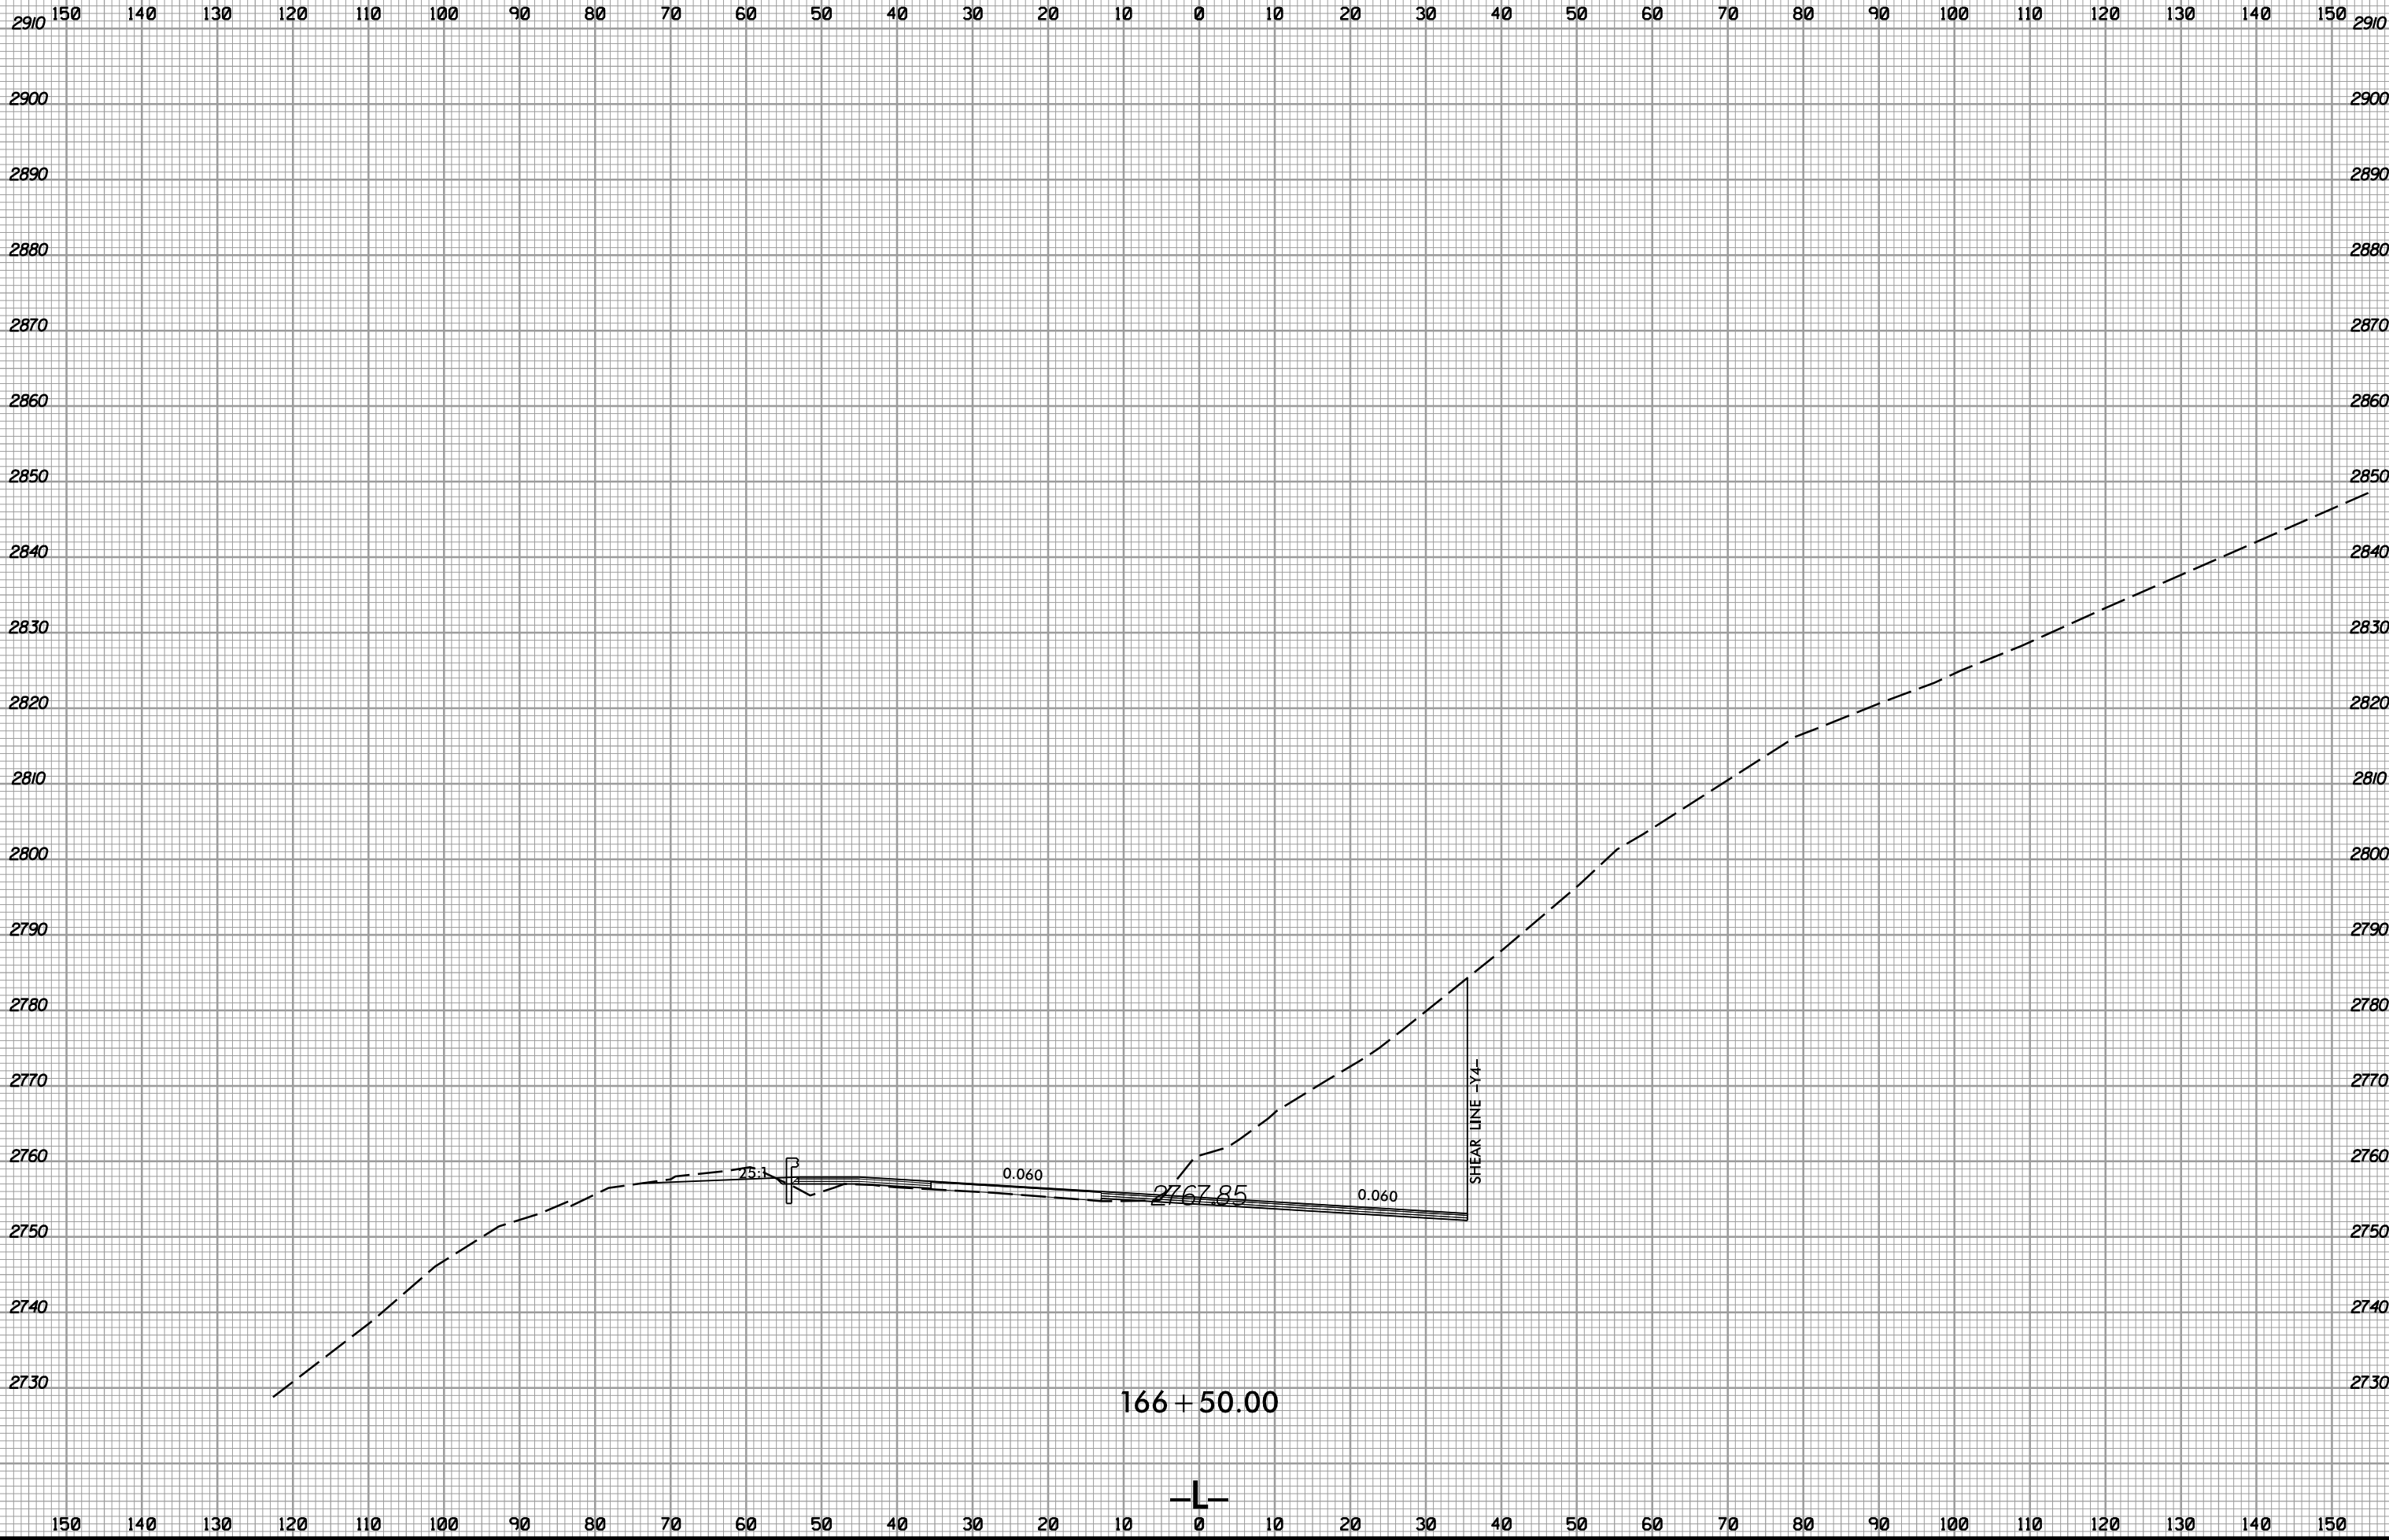

5/17/2021
R-2566BA_Pdu_xpl.dgn
TJ:EFB/MSH