


8/23/99

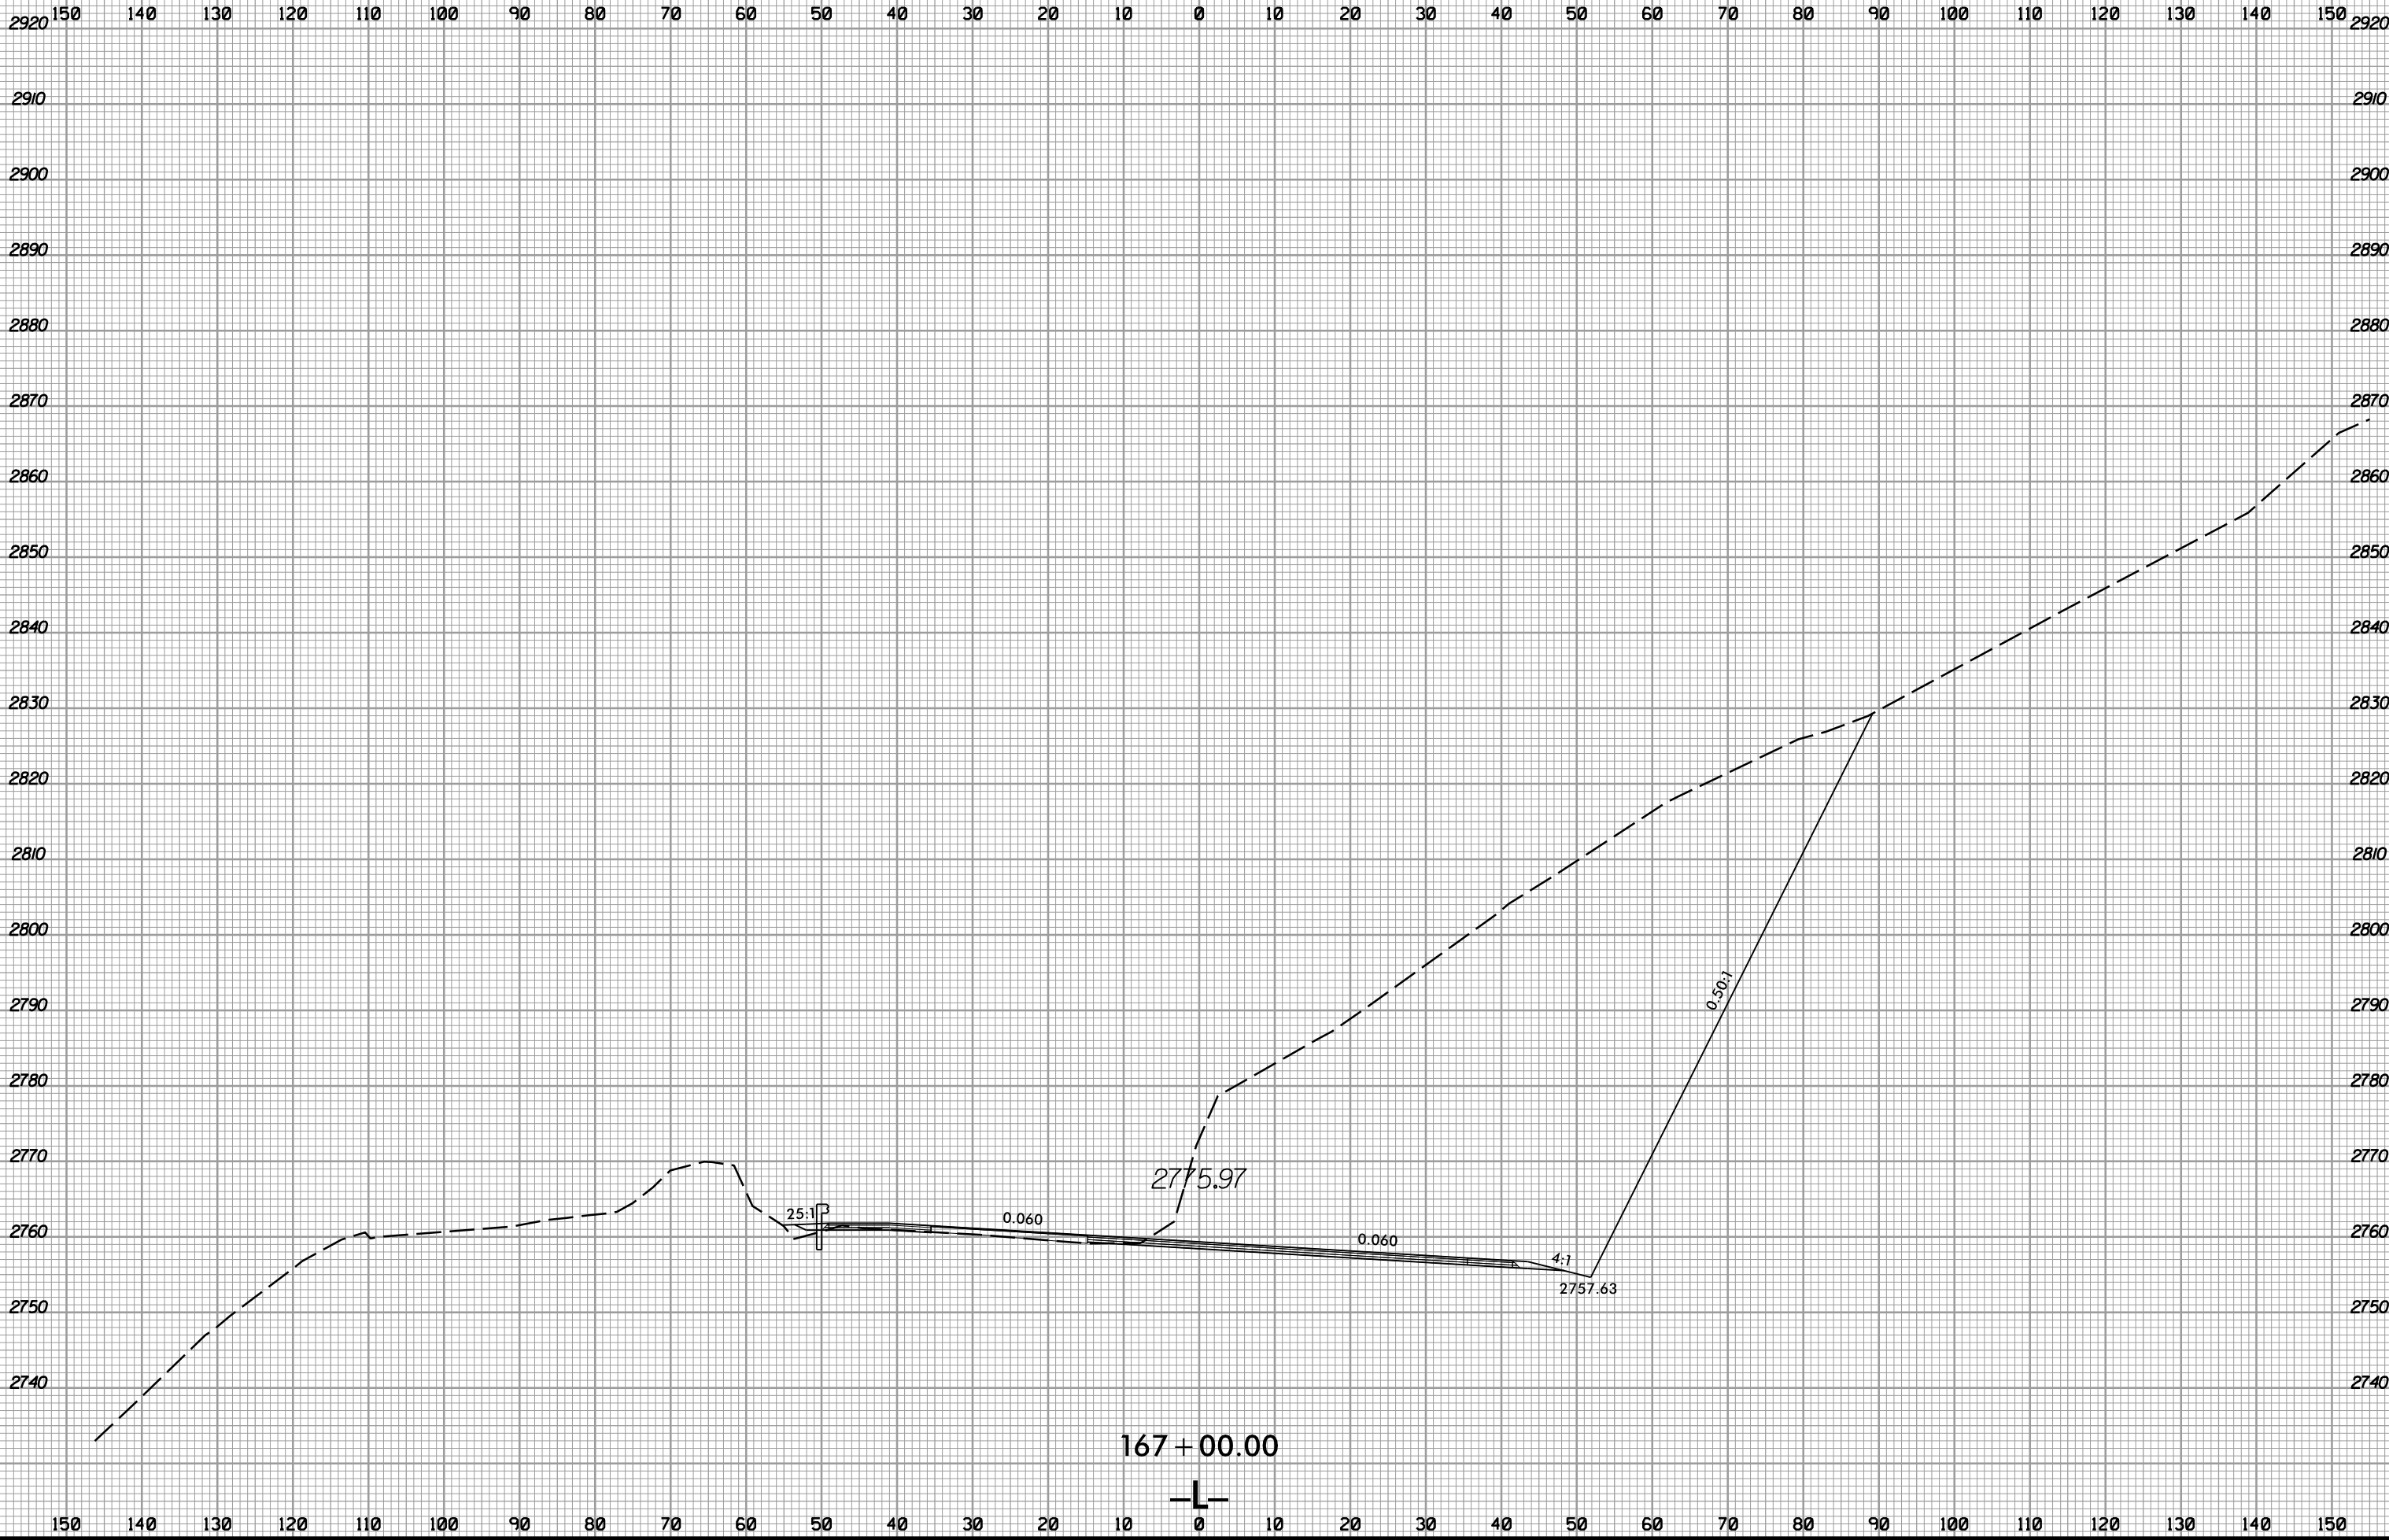

PROJ. REFERENCE NO.	SHEET NO.
R-2566BA	X-44



5/17/2021  
R-2566BA\_Pdu\_xpl.L.dgn  
T:\S\2566BA