


8/23/99



PROJ. REFERENCE NO.	SHEET NO.
R-2566BA	X-51

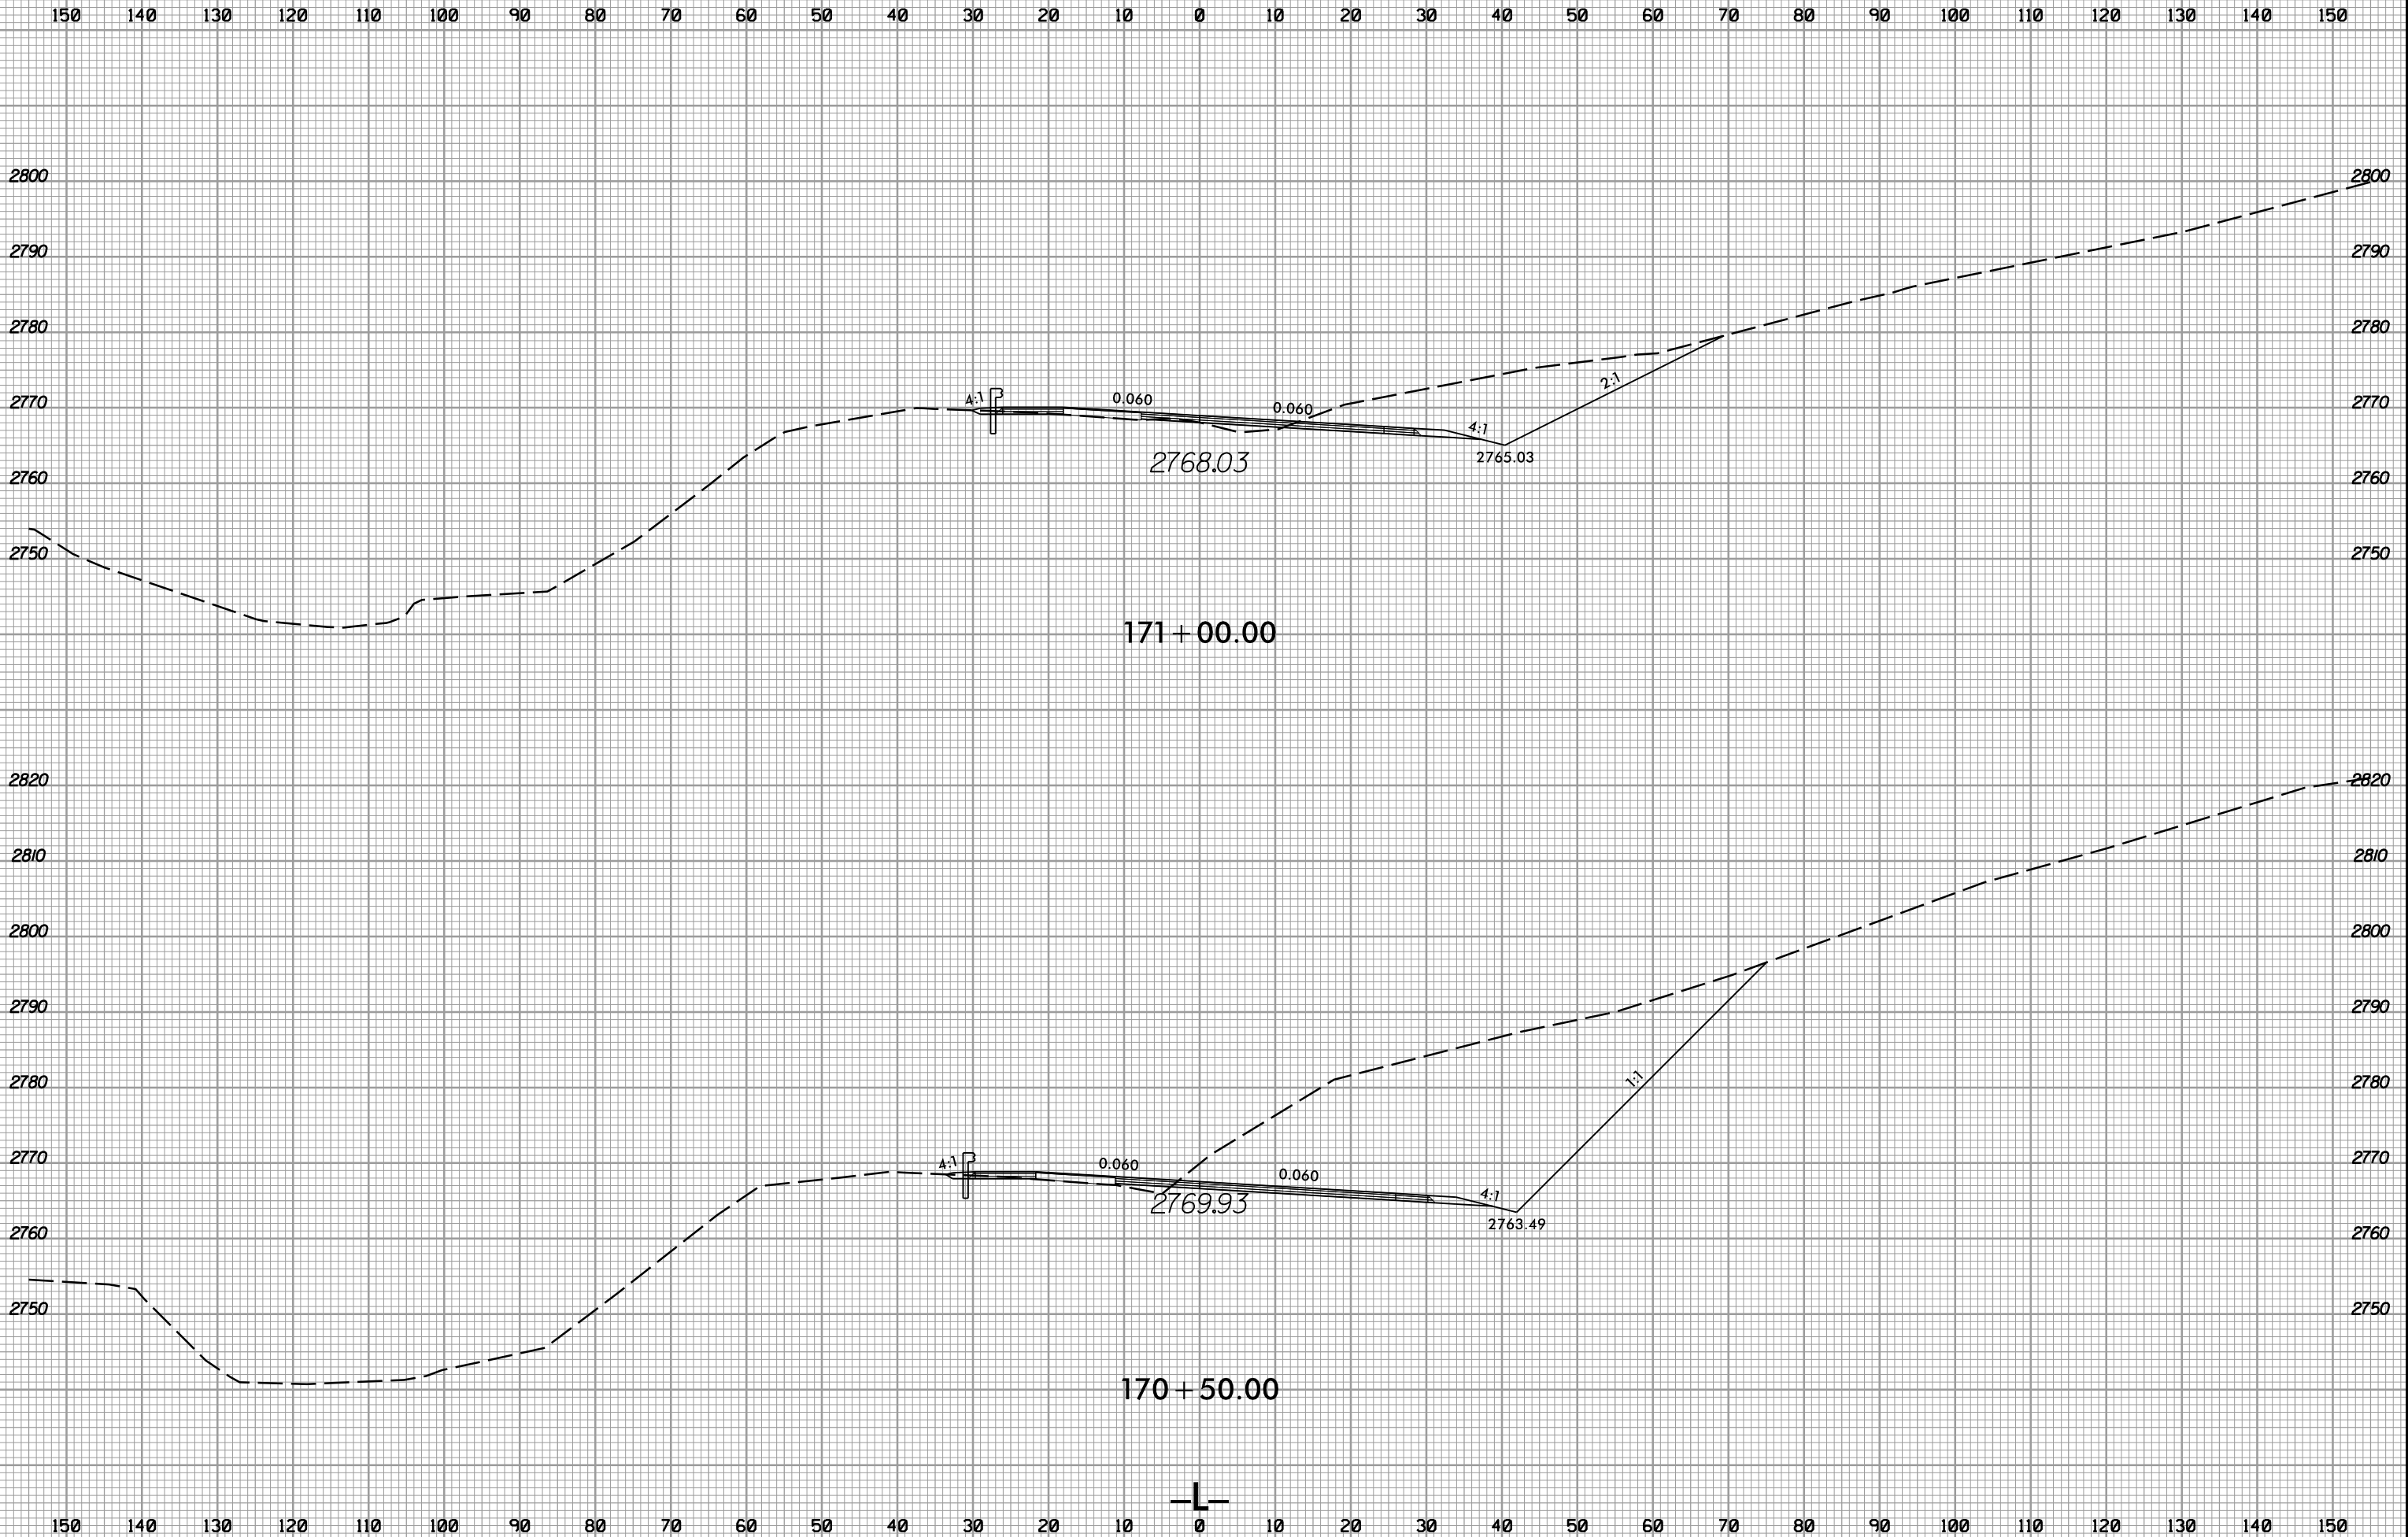

5/17/2021 10:58:58 AM R-2566BA_Pdu_xpl.dgn