


8/23/99



PROJ. REFERENCE NO.	SHEET NO.
R-2566BA	X-66

150 140 130 120 110 100 90 80 70 60 50 40 30 20 10 0 10 20 30 40 50 60 70 80 90 100 110 120 130 140 150

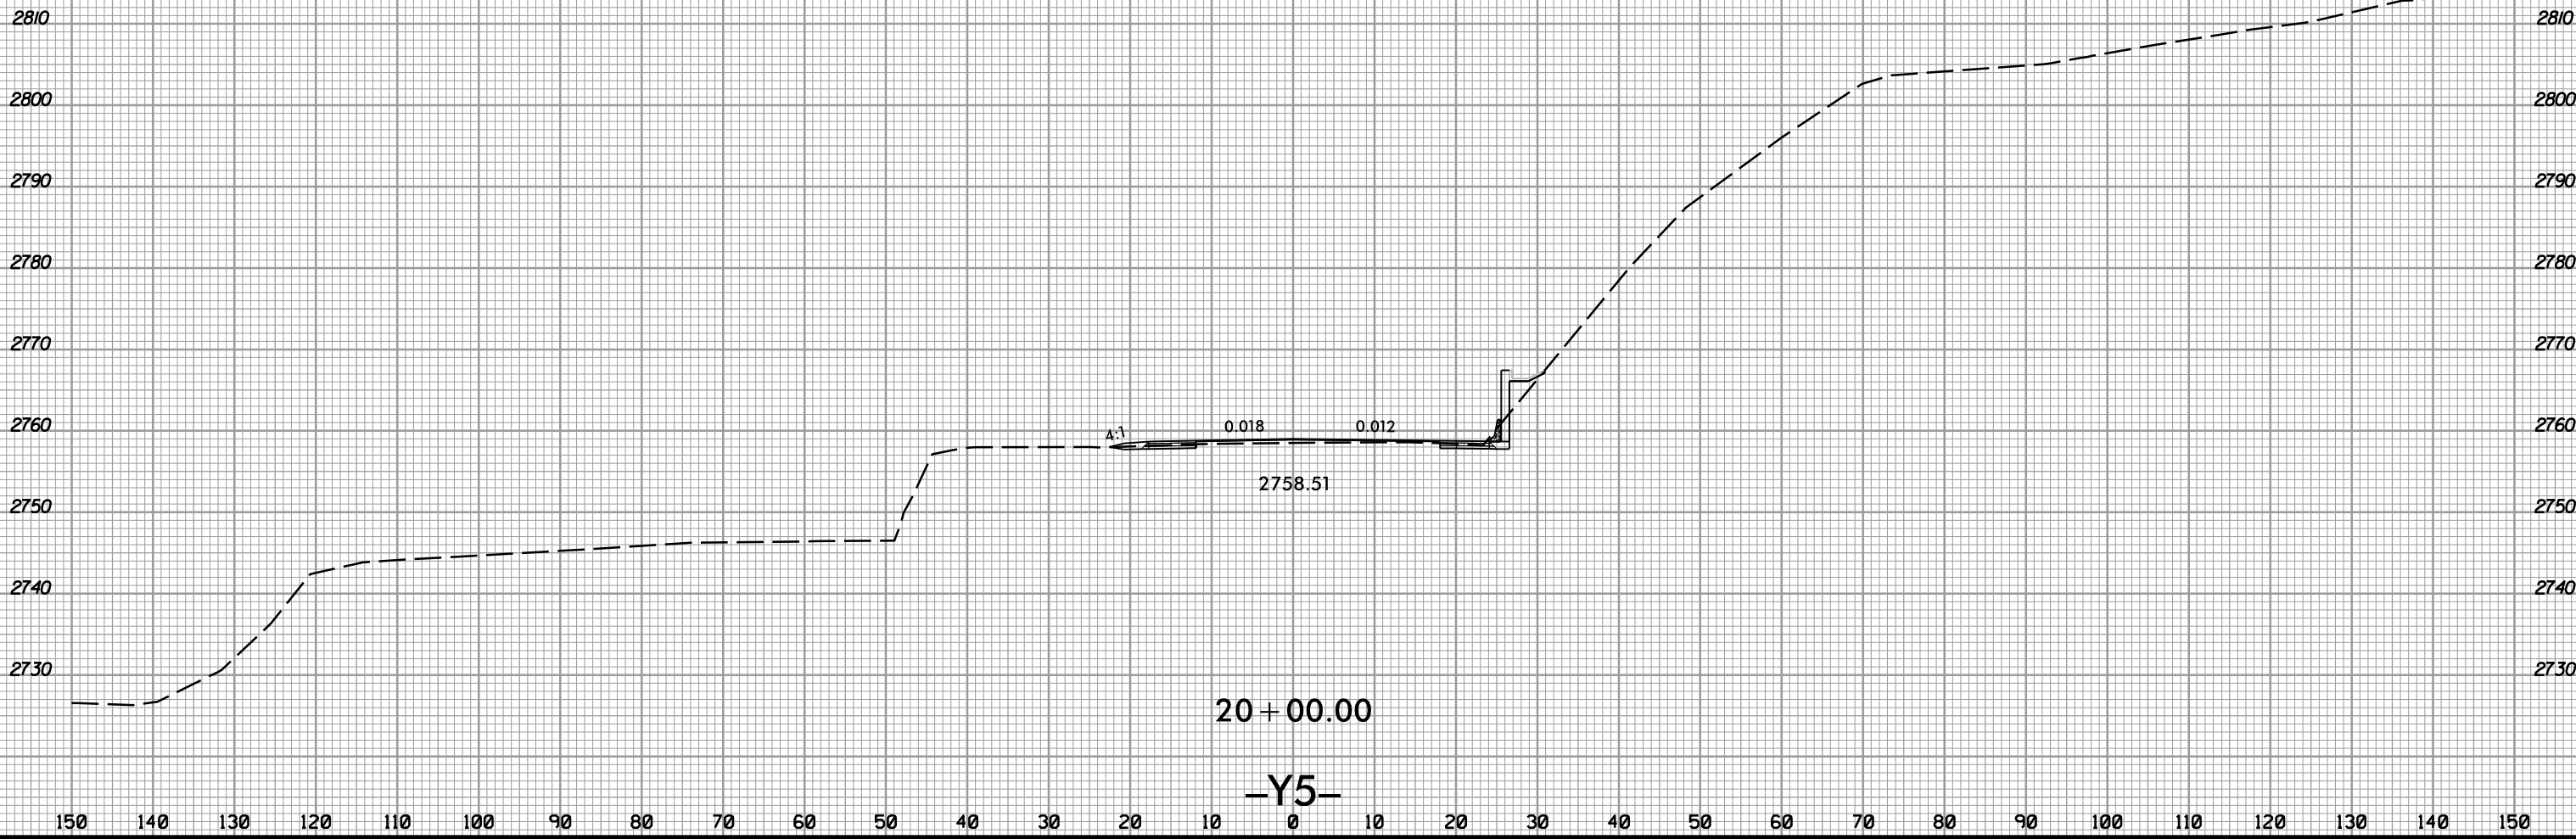

20+00.00

-Y5-

6/8/2021 13:58:54 R-2566BA_rdy_xpl_Y5_rev.dgn