


ARC OFFSETS  
LEFT SIDE

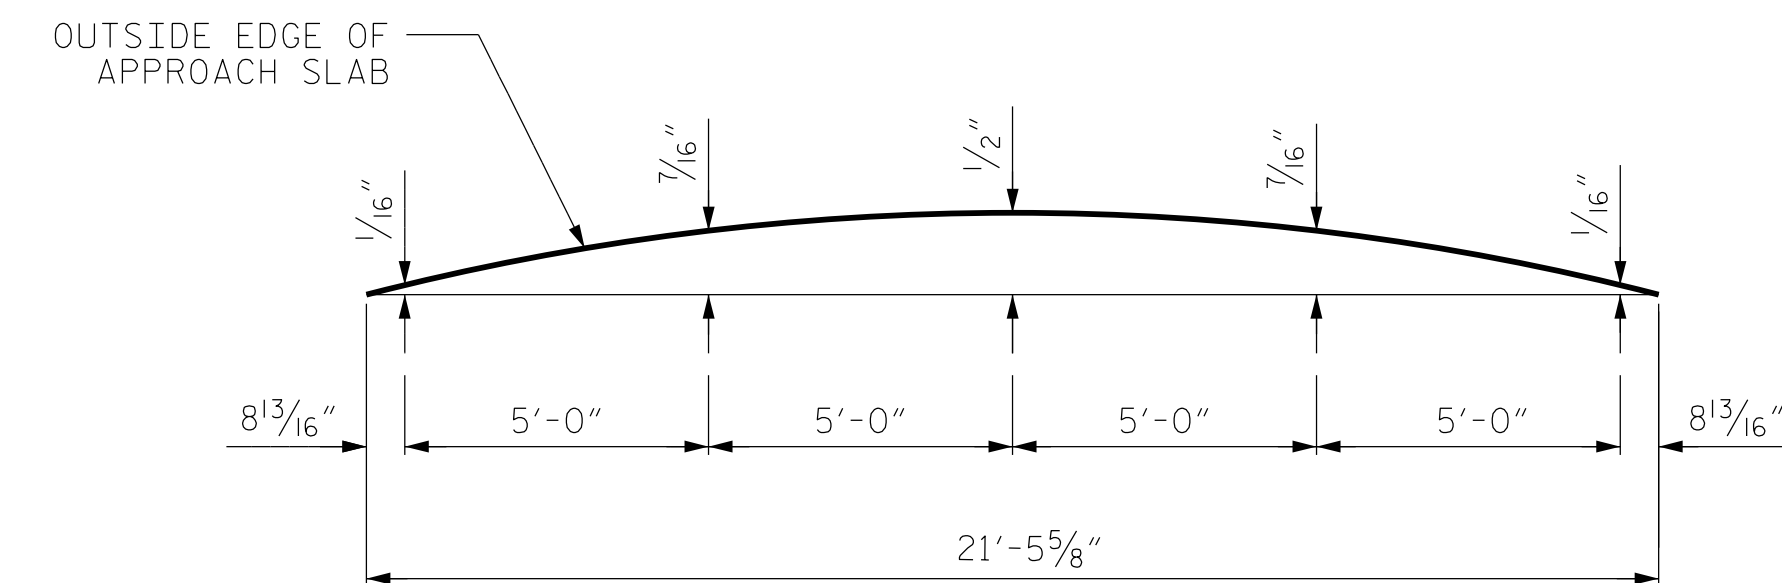

ARC OFFSETS  
RIGHT SIDE

PLAN OF  
APPROACH SLAB @ END BENT 1

\* "B" BARS SHALL BE PLACED ON THE APPROACH SLAB CHORD

PROJECT NO. R-2566BA  
WATAUGA COUNTY  
STATION: 164+30.00 -L-

SHEET 1 OF 4



9/30/2021 | 1:43 PM EDT

STATE OF NORTH CAROLINA  
DEPARTMENT OF TRANSPORTATION  
RALEIGH

BRIDGE  
APPROACH SLAB

DRAWN BY : STM DATE : 05/21  
CHECKED BY : S.B. WILLIAMS DATE : 06/21  
DESIGN ENGINEER OF RECORD: MGC DATE : 07/21

7/29/2021  
X:\NCDOT\R-2566BA\Structures\Final plans\DCN files\401.153.R-2566BA.SMU. AS1.S76.940005.dgn  
User:zsmith

DOCUMENT NOT CONSIDERED FINAL  
UNLESS ALL SIGNATURES COMPLETED

TGS ENGINEERS  
706 HILLSBOROUGH STREET  
SUITE 200  
RALEIGH, NC 27603  
PH (919) 773-8887  
CORP. LICENSE NO.: C-0275

REVISIONS						SHEET NO.
NO.	BY:	DATE:	NO.	BY:	DATE:	S-76
1			3			TOTAL SHEETS
2			4			79