


5/14/2021

### BRIDGE DETAIL AT -L- AND DUTCHMAN CREEK


**HNTB** HNTB NORTH CAROLINA, P.C.  
 343 E. Six Forks Road, Suite 200  
 Raleigh, North Carolina 27609  
 NC License No: C-1554

PROJECT REFERENCE NO.	SHEET NO.
R-5021	2B-6
RW SHEET NO.	
ROADWAY DESIGN ENGINEER	
DOCUMENT NOT CONSIDERED FINAL UNLESS ALL SIGNATURES COMPLETED	

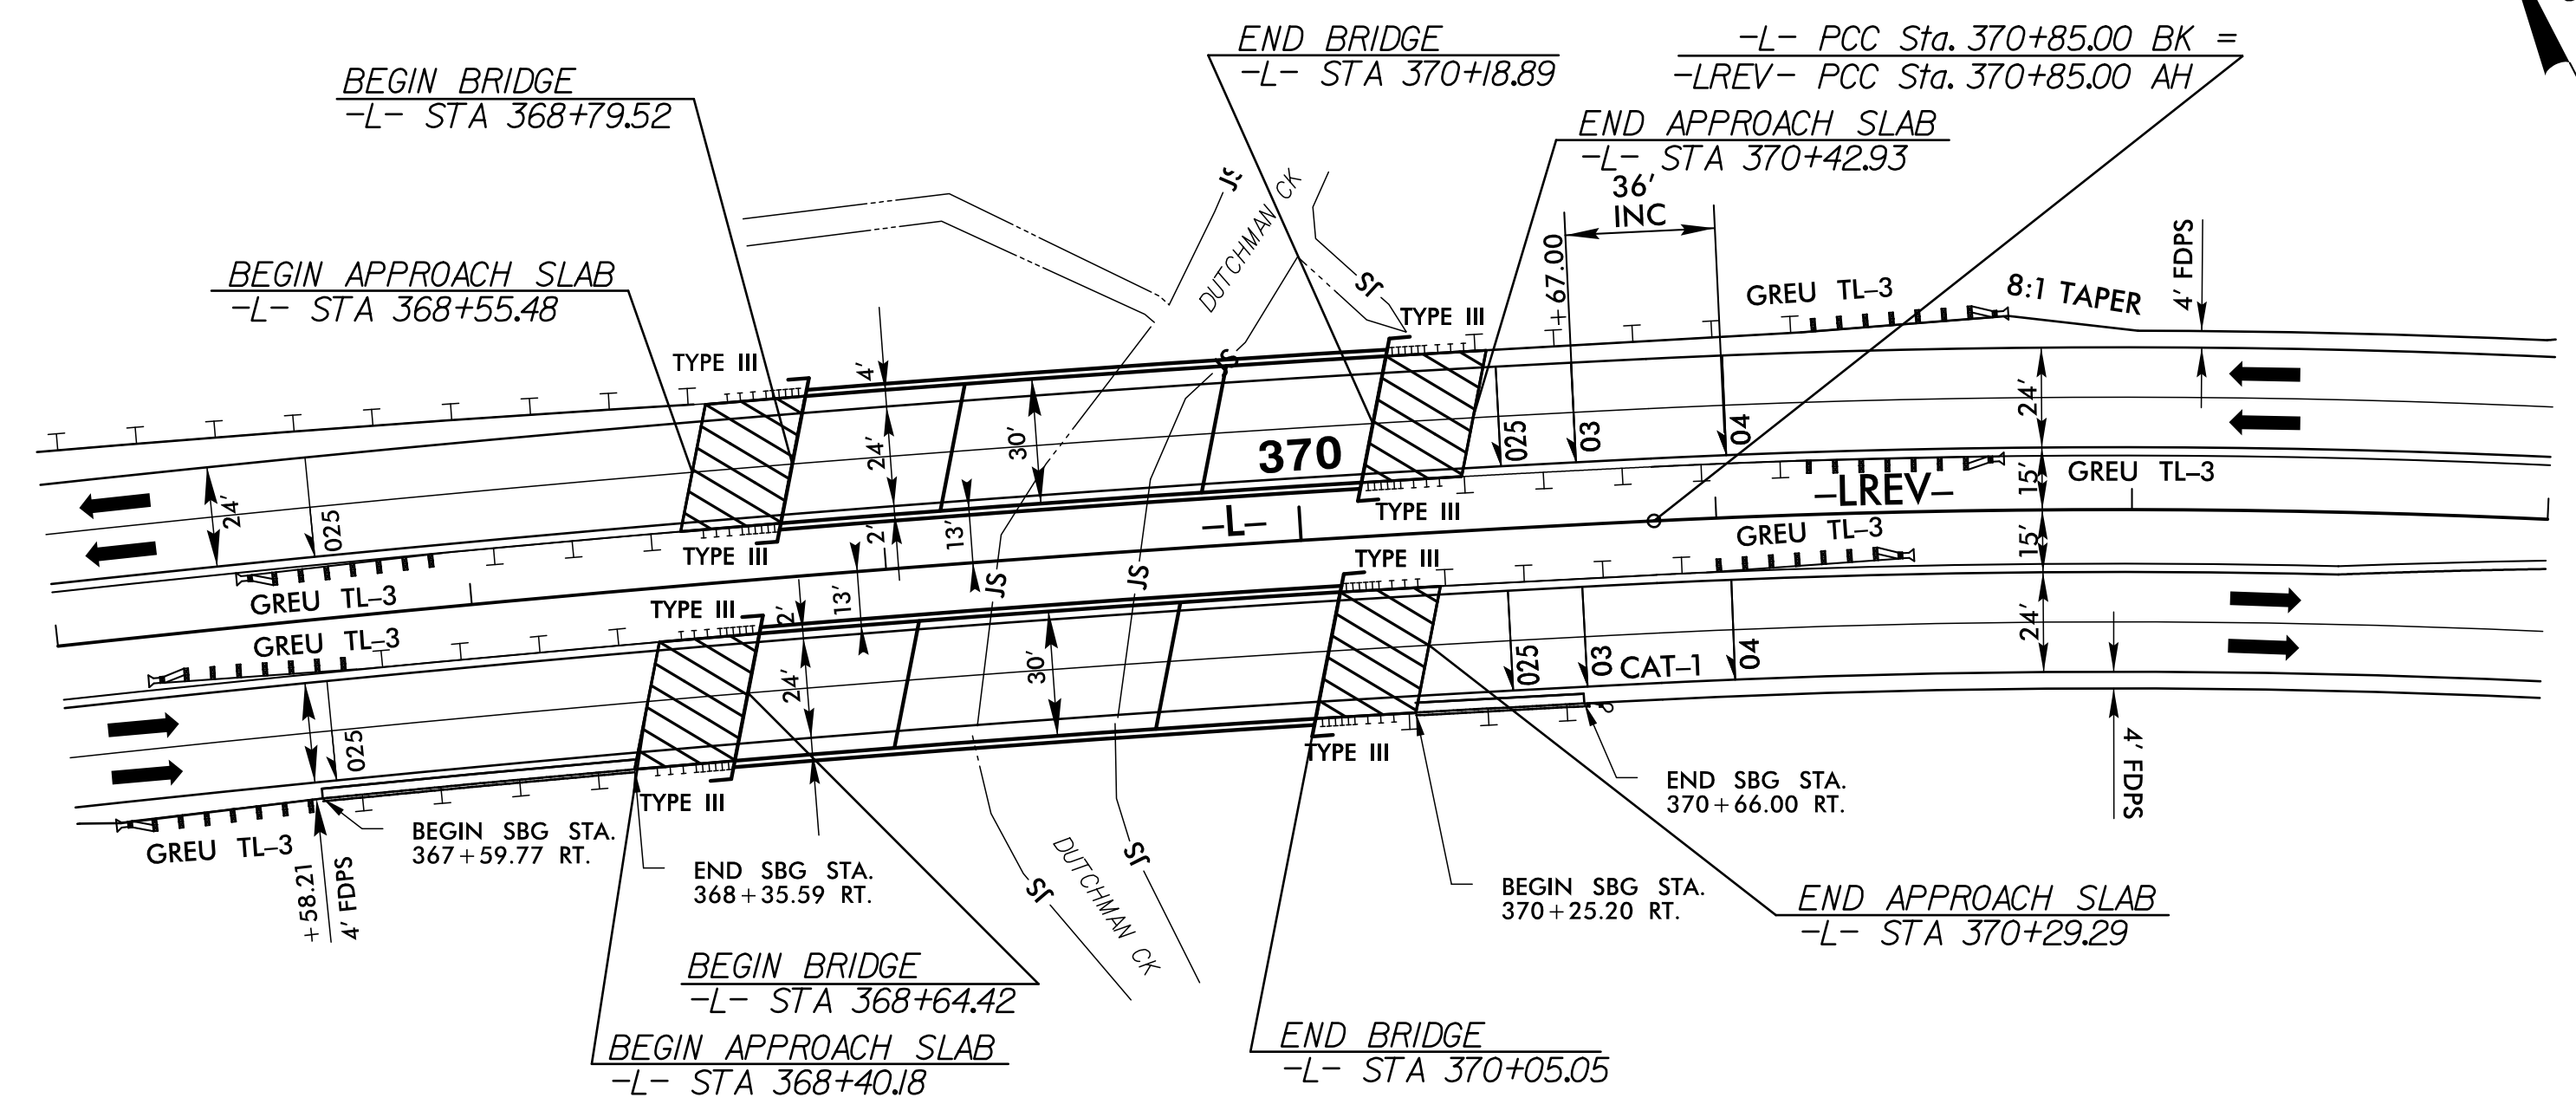

FOR -L- ALIGNMENT, SEE SHEET 27  
 FOR -L- PROFILE, SEE SHEET 52  
 FOR STRUCTURE PLANS, SEE SHEET S1-1 THRU S1-38  
 FOR STRUCTURE PLANS, SEE SHEET S2-1 THRU S2-38

### BRIDGE DETAIL AT -L- AND CP&L CANAL

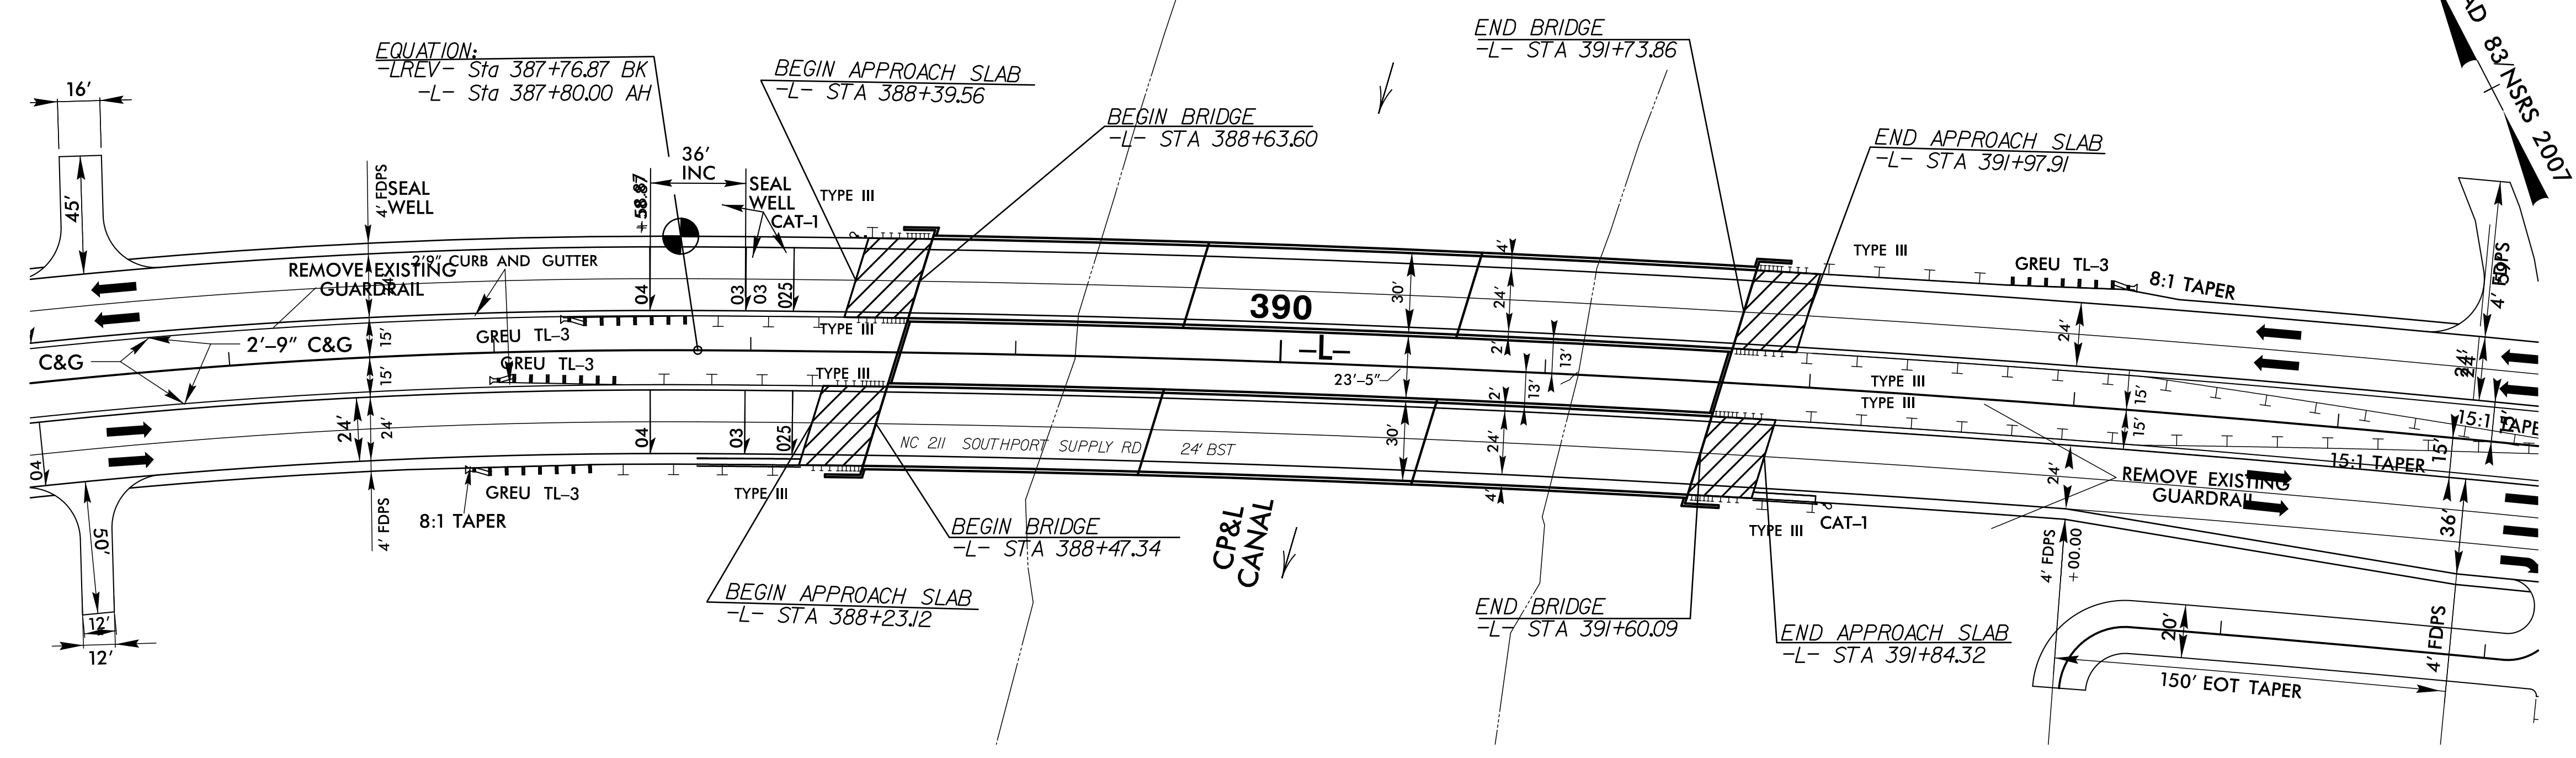

NOTE:  
 1. ALL DRIVEWAY RADII ARE 20' UNLESS NOTED ON PLANS.  
 2. PAVED TURNOUTS FOR SHOULDER SECTION SHOULD EXTEND 50' UNLESS NOTED ON PLANS.

FOR -L- ALIGNMENT, SEE SHEET 28  
 FOR -L- PROFILE, SEE SHEET 53  
 FOR STRUCTURE PLANS, SEE SHEET S5-1 THRU S5-39  
 FOR STRUCTURE PLANS, SEE SHEET S6-1 THRU S6-39

22-JUL-2021 09:55  
 \\regdway\p-co\NR-5021\_r.dwg de ta.1.2B-6.dgn  
 JML