
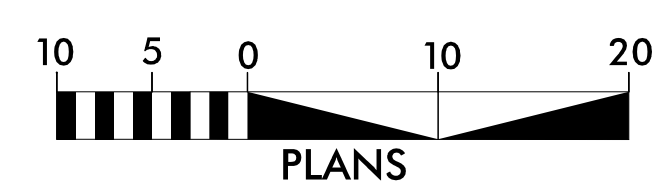
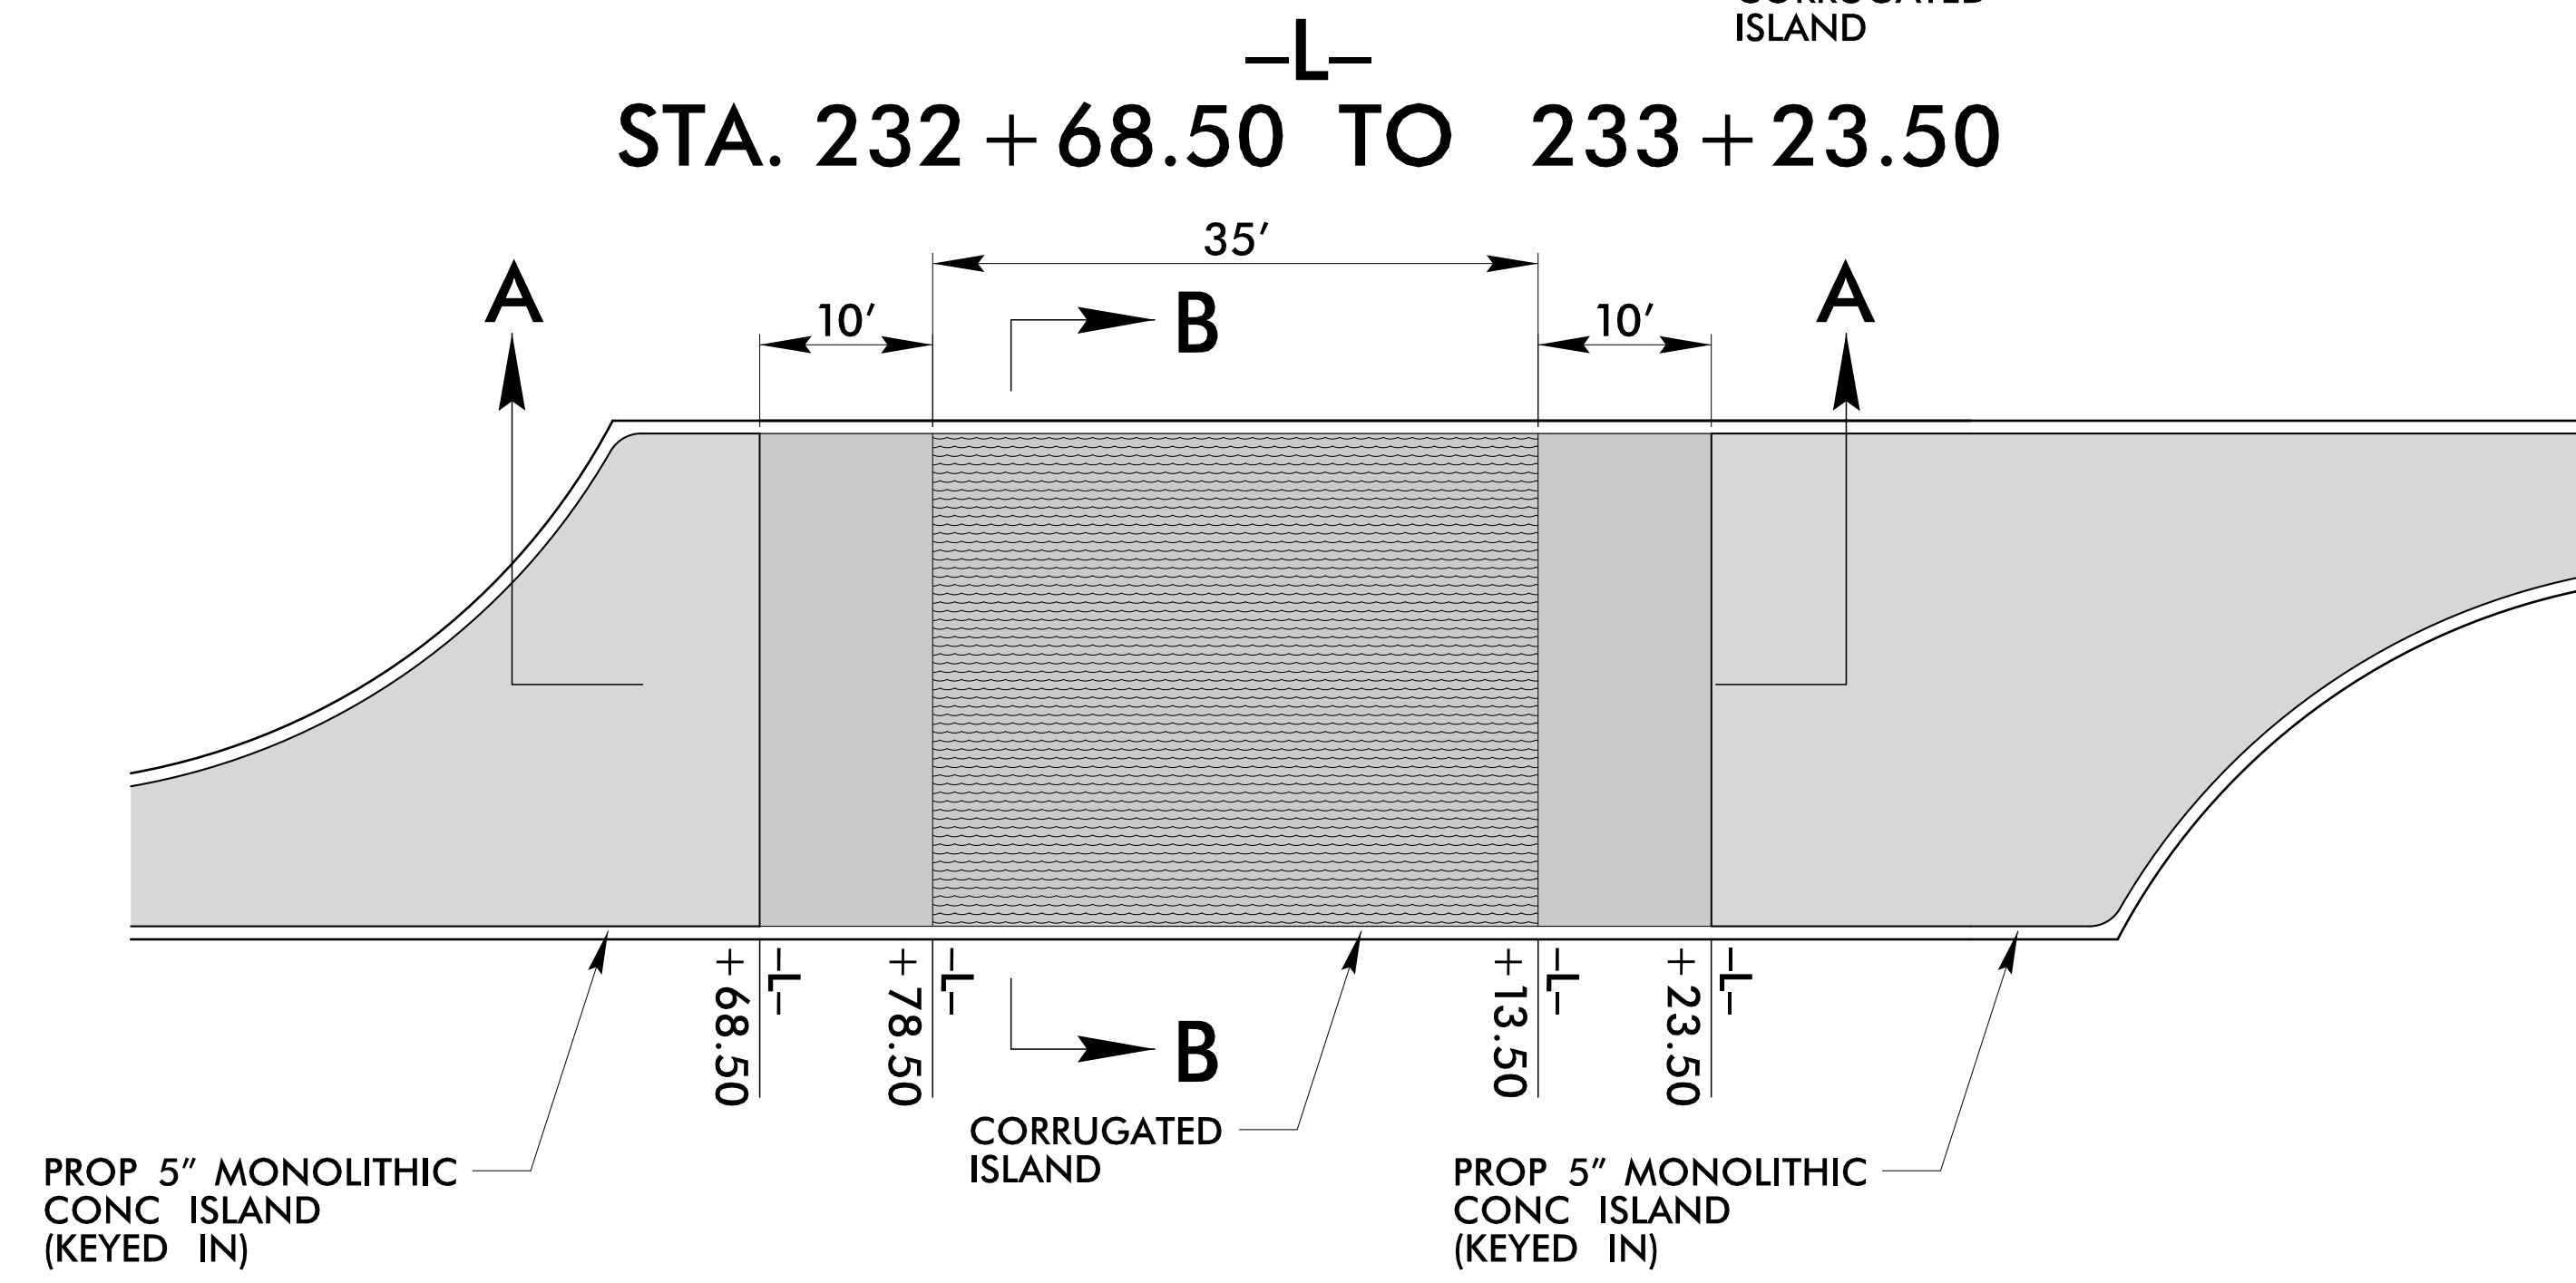


5/14/99

HNTB HNTB NORTH CAROLINA, P.C.
343 E. Six Forks Road, Suite 200
Raleigh, North Carolina 27609
NC License No: C-1554

PROJECT REFERENCE NO.	SHEET NO.
R-5021	2B-10
RW SHEET NO.	
ROADWAY DESIGN ENGINEER	
DOCUMENT NOT CONSIDERED FINAL UNLESS ALL SIGNATURES COMPLETED	

EMERGENCY VEHICLE ACCESS DETAILS LOCATED ON -L-

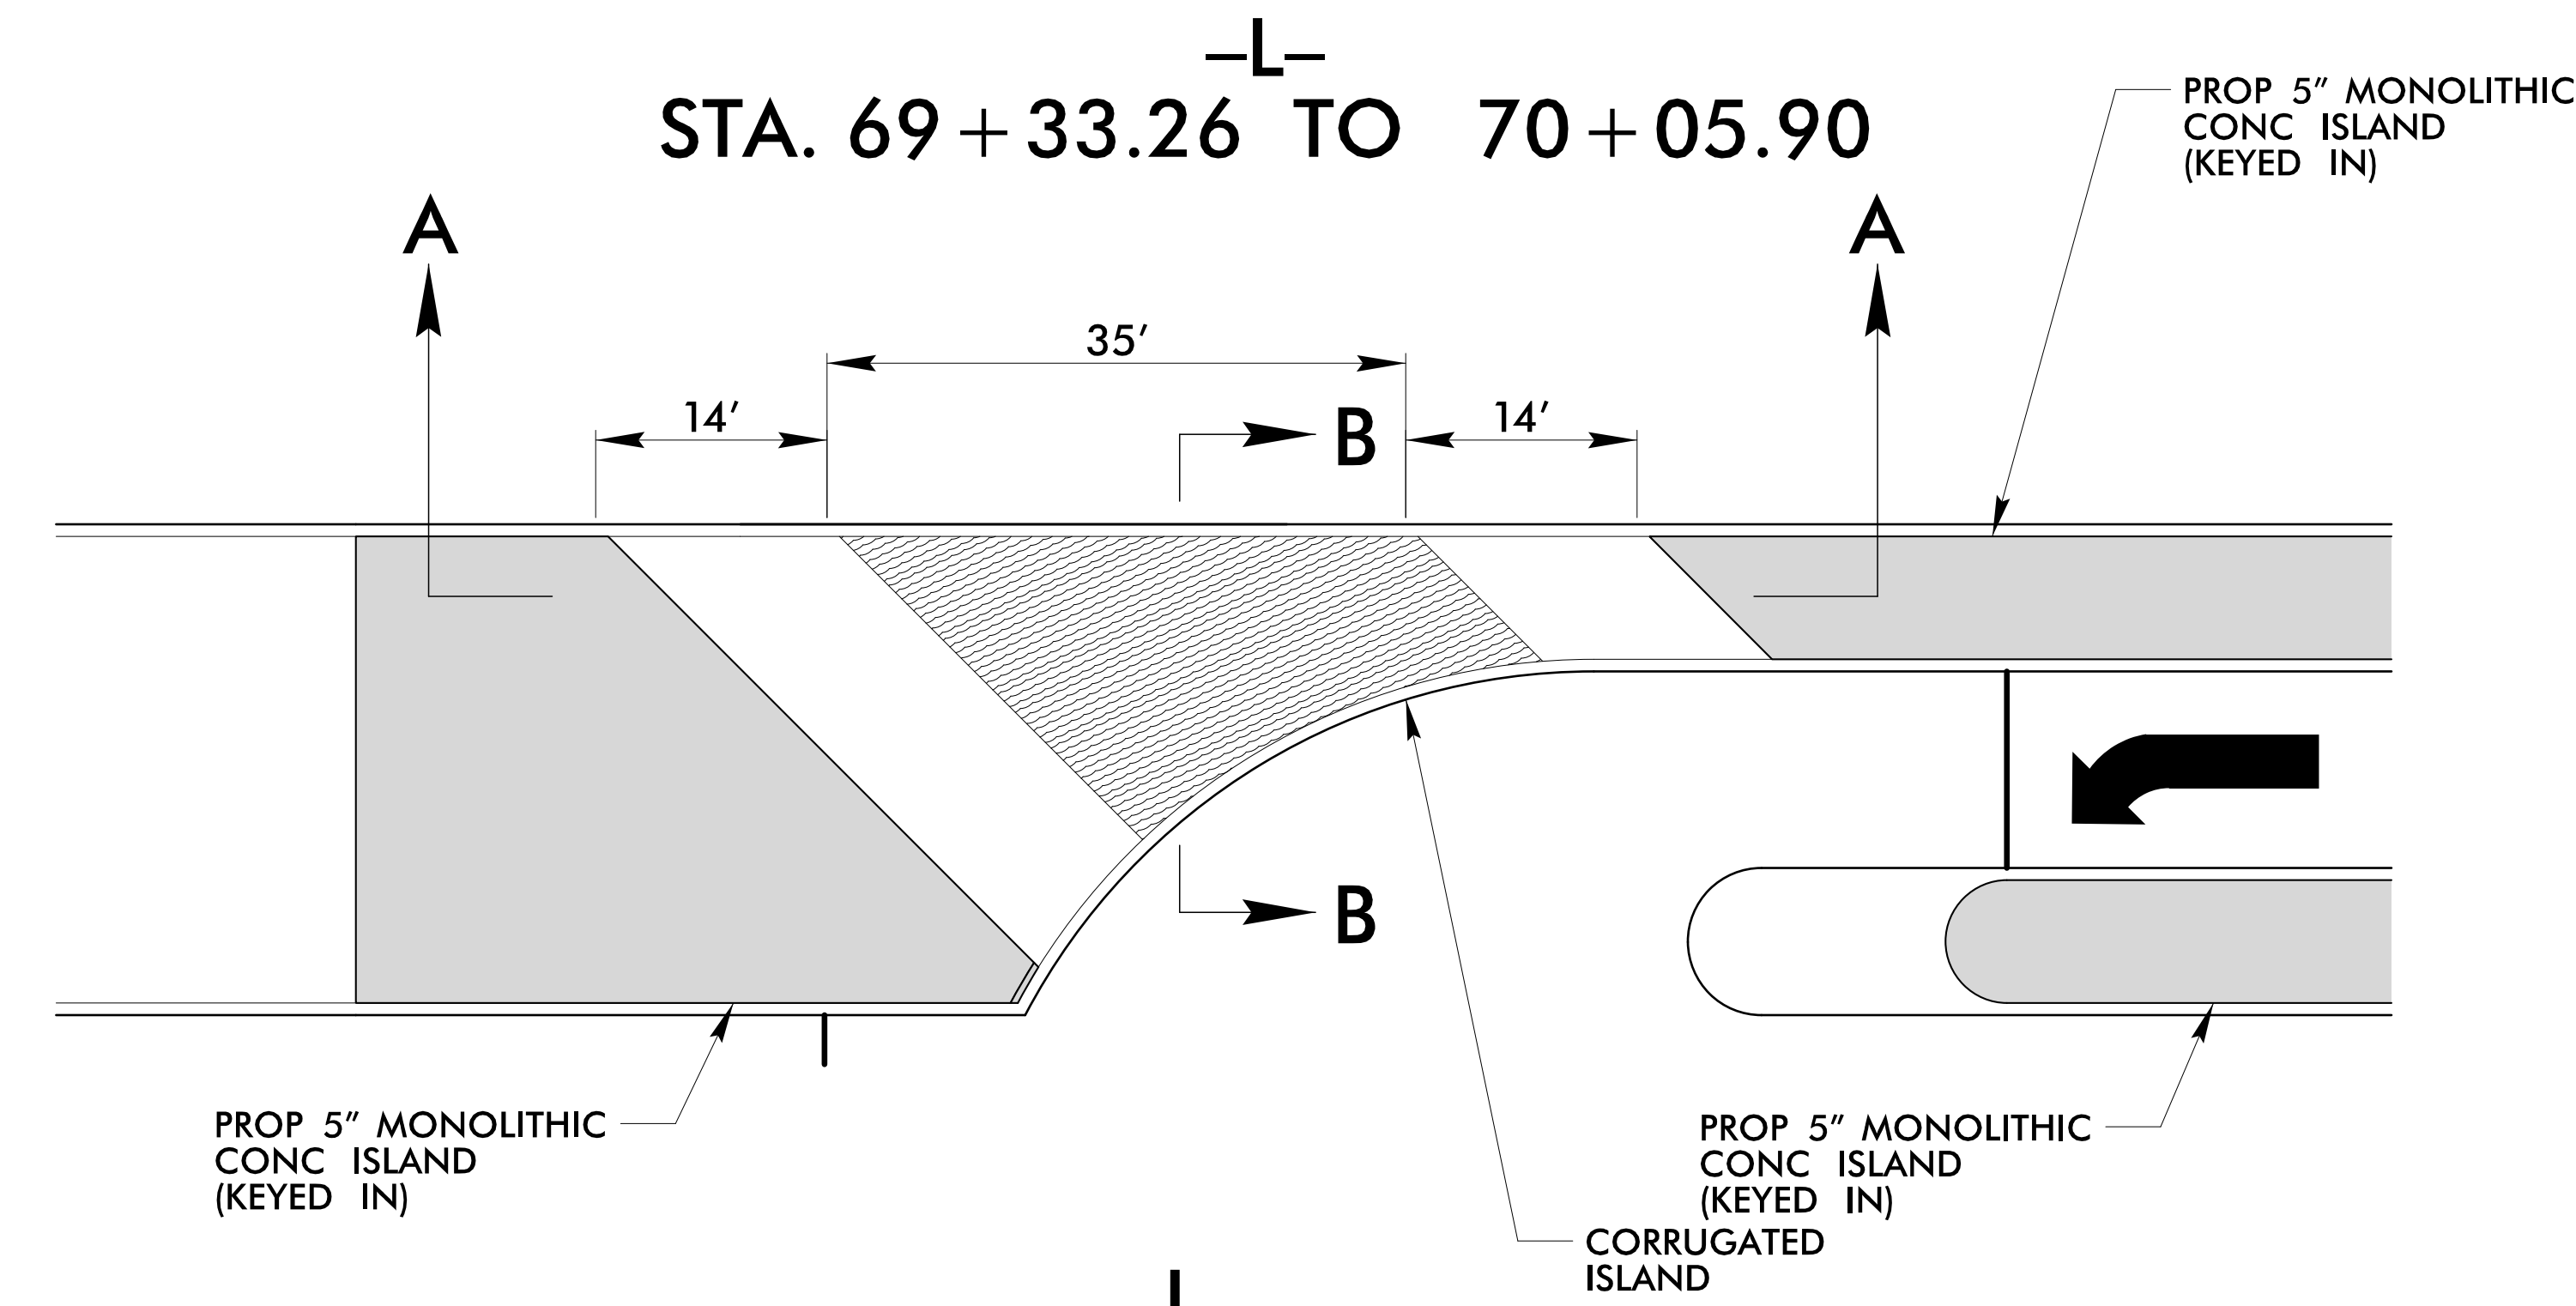

FOR EMERGENCY VEHICLE ACCESS LOCATIONS, SEE PLAN SHEETS 5, 17 & 34
FOR SECTION VIEWS OF THE EMERGENCY VEHICLE ACCESS FOR CONCRETE ISLAND DETAIL, SEE SHEET 2C-12

28-SEP-2021 14:47
C:\pwork\pco\p\5021\RDY_DETAIL_2B-10.dgn