


PROJECT REFERENCE NO.	SHEET NO.
R-5021	2D-4
RW SHEET NO.	
	HYDRAULICS ENGINEER
<b>DOCUMENT NOT CONSIDERED FINAL UNLESS ALL SIGNATURES COMPLETED</b>	

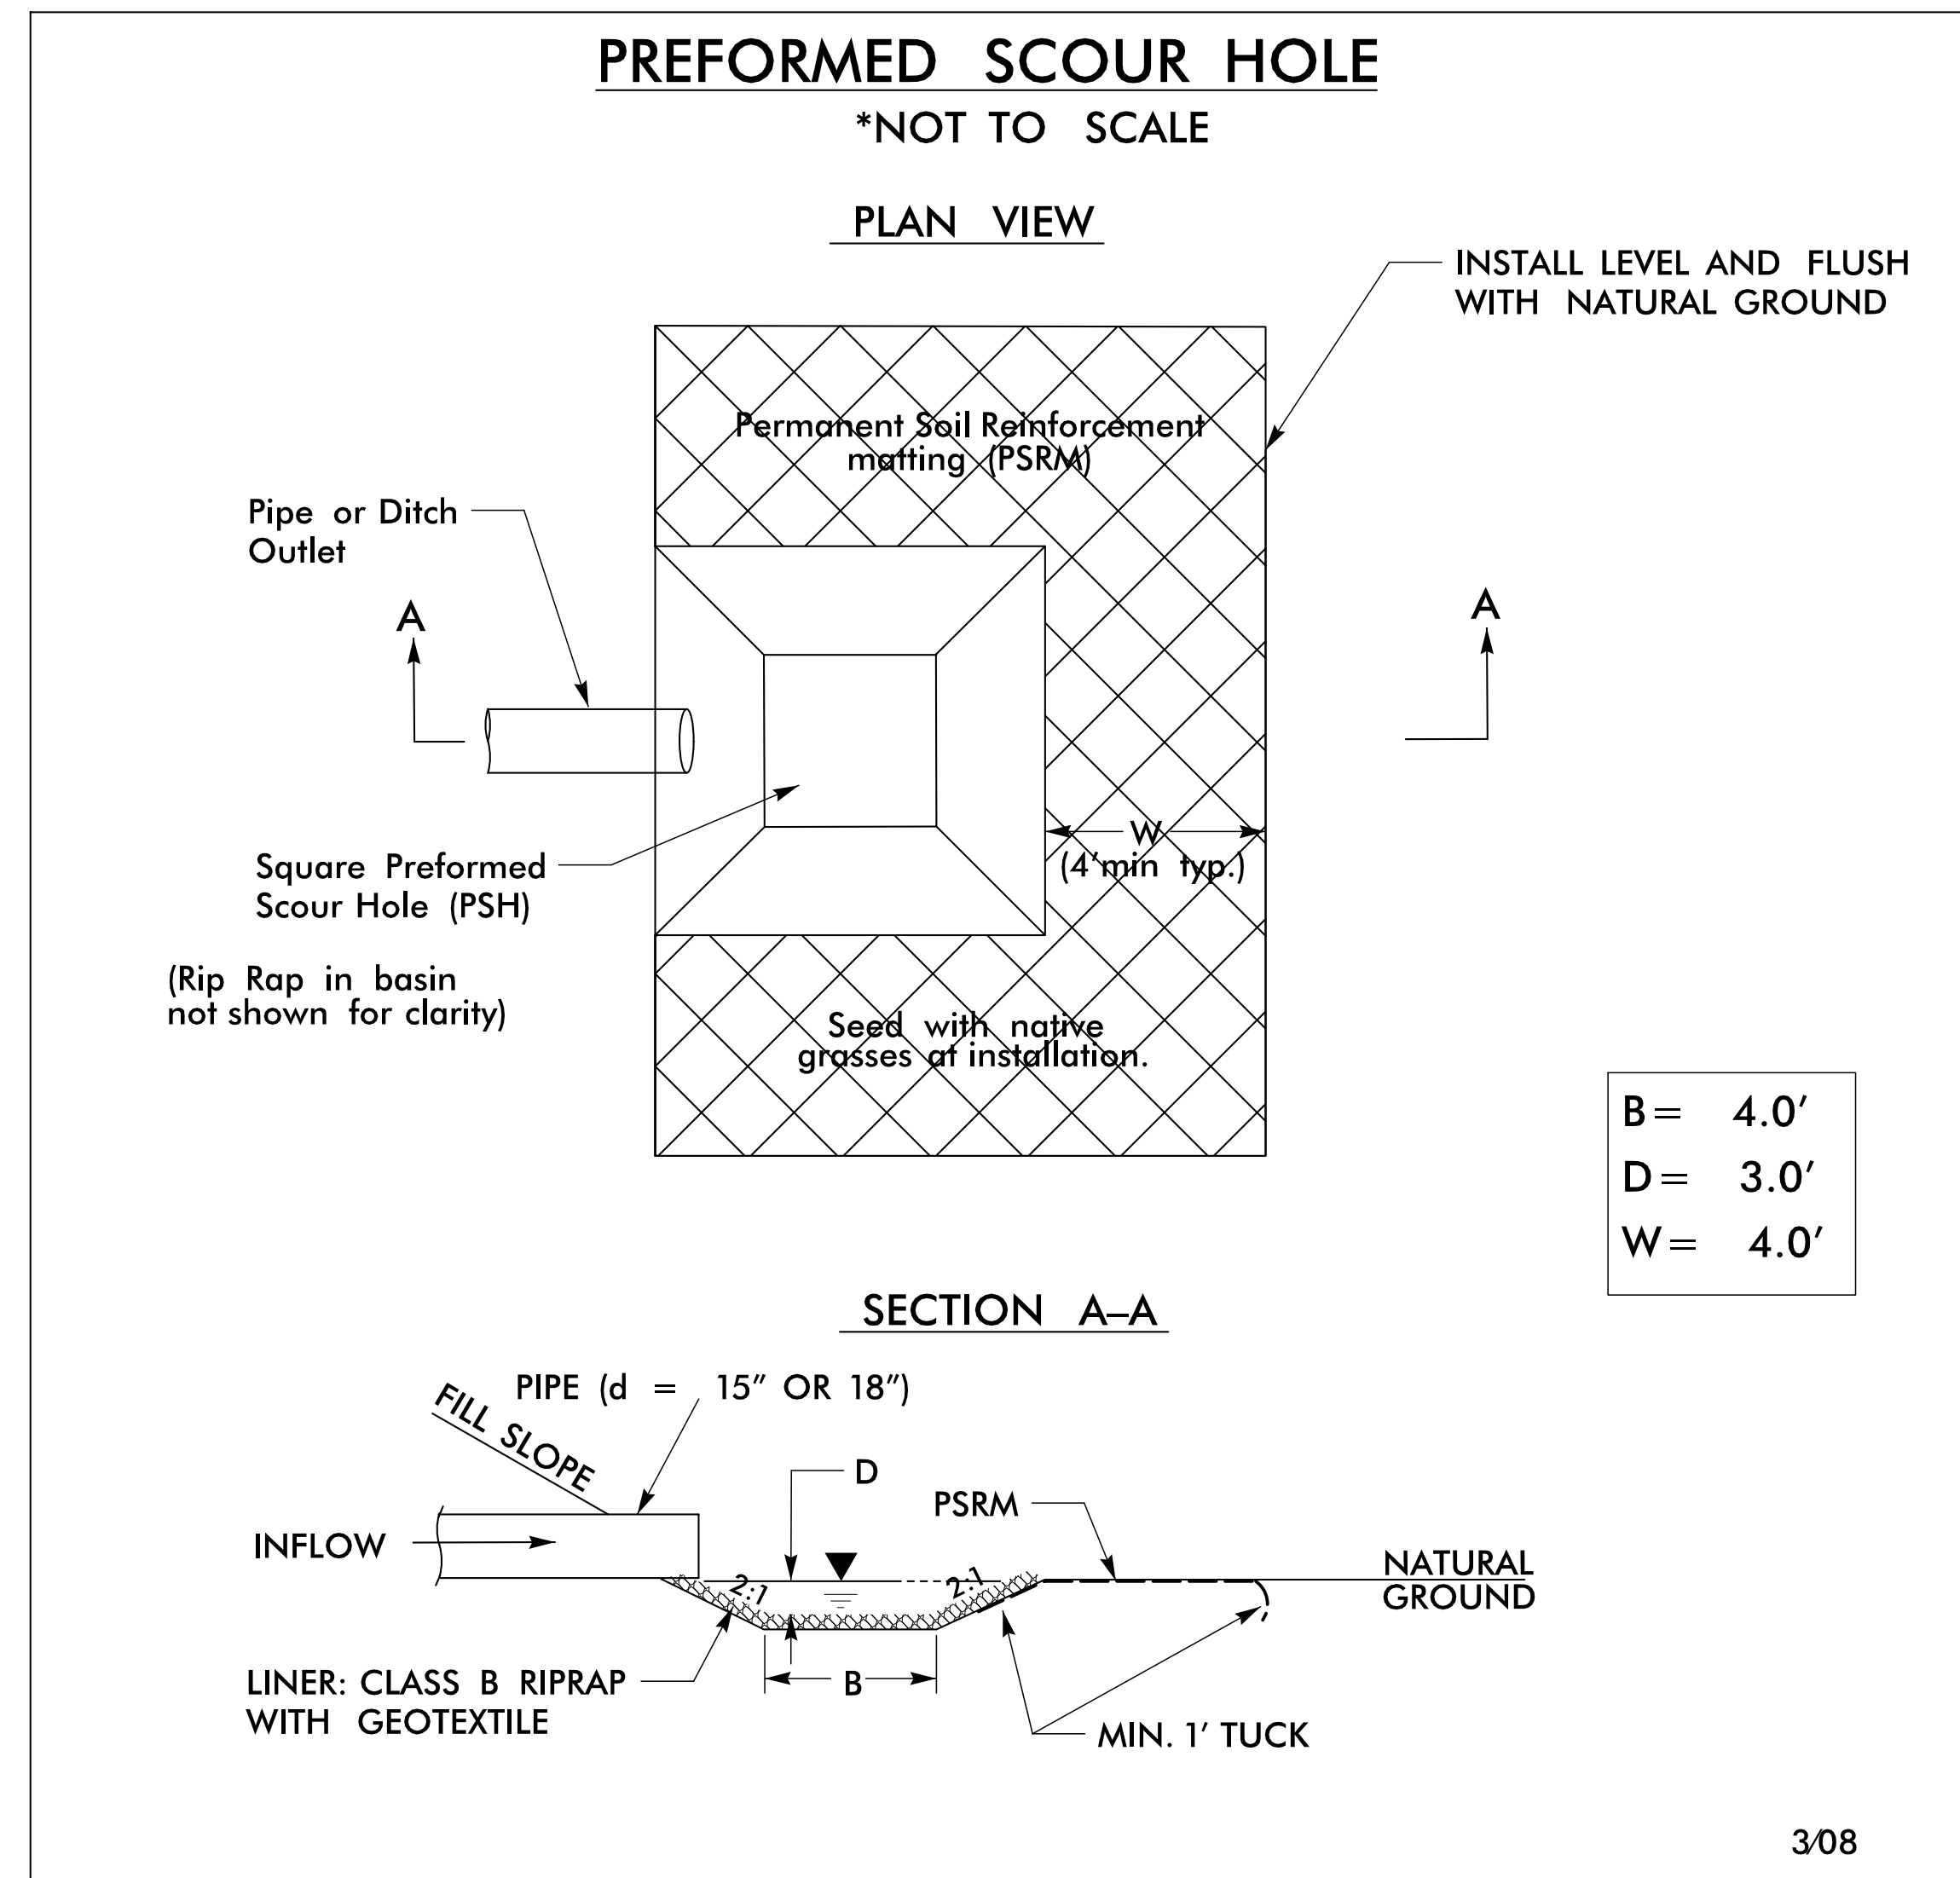

-L- STA. 84+26 LT  
 -L- STA. 219+96 LT  
 -L- STA. 370+62 RT