
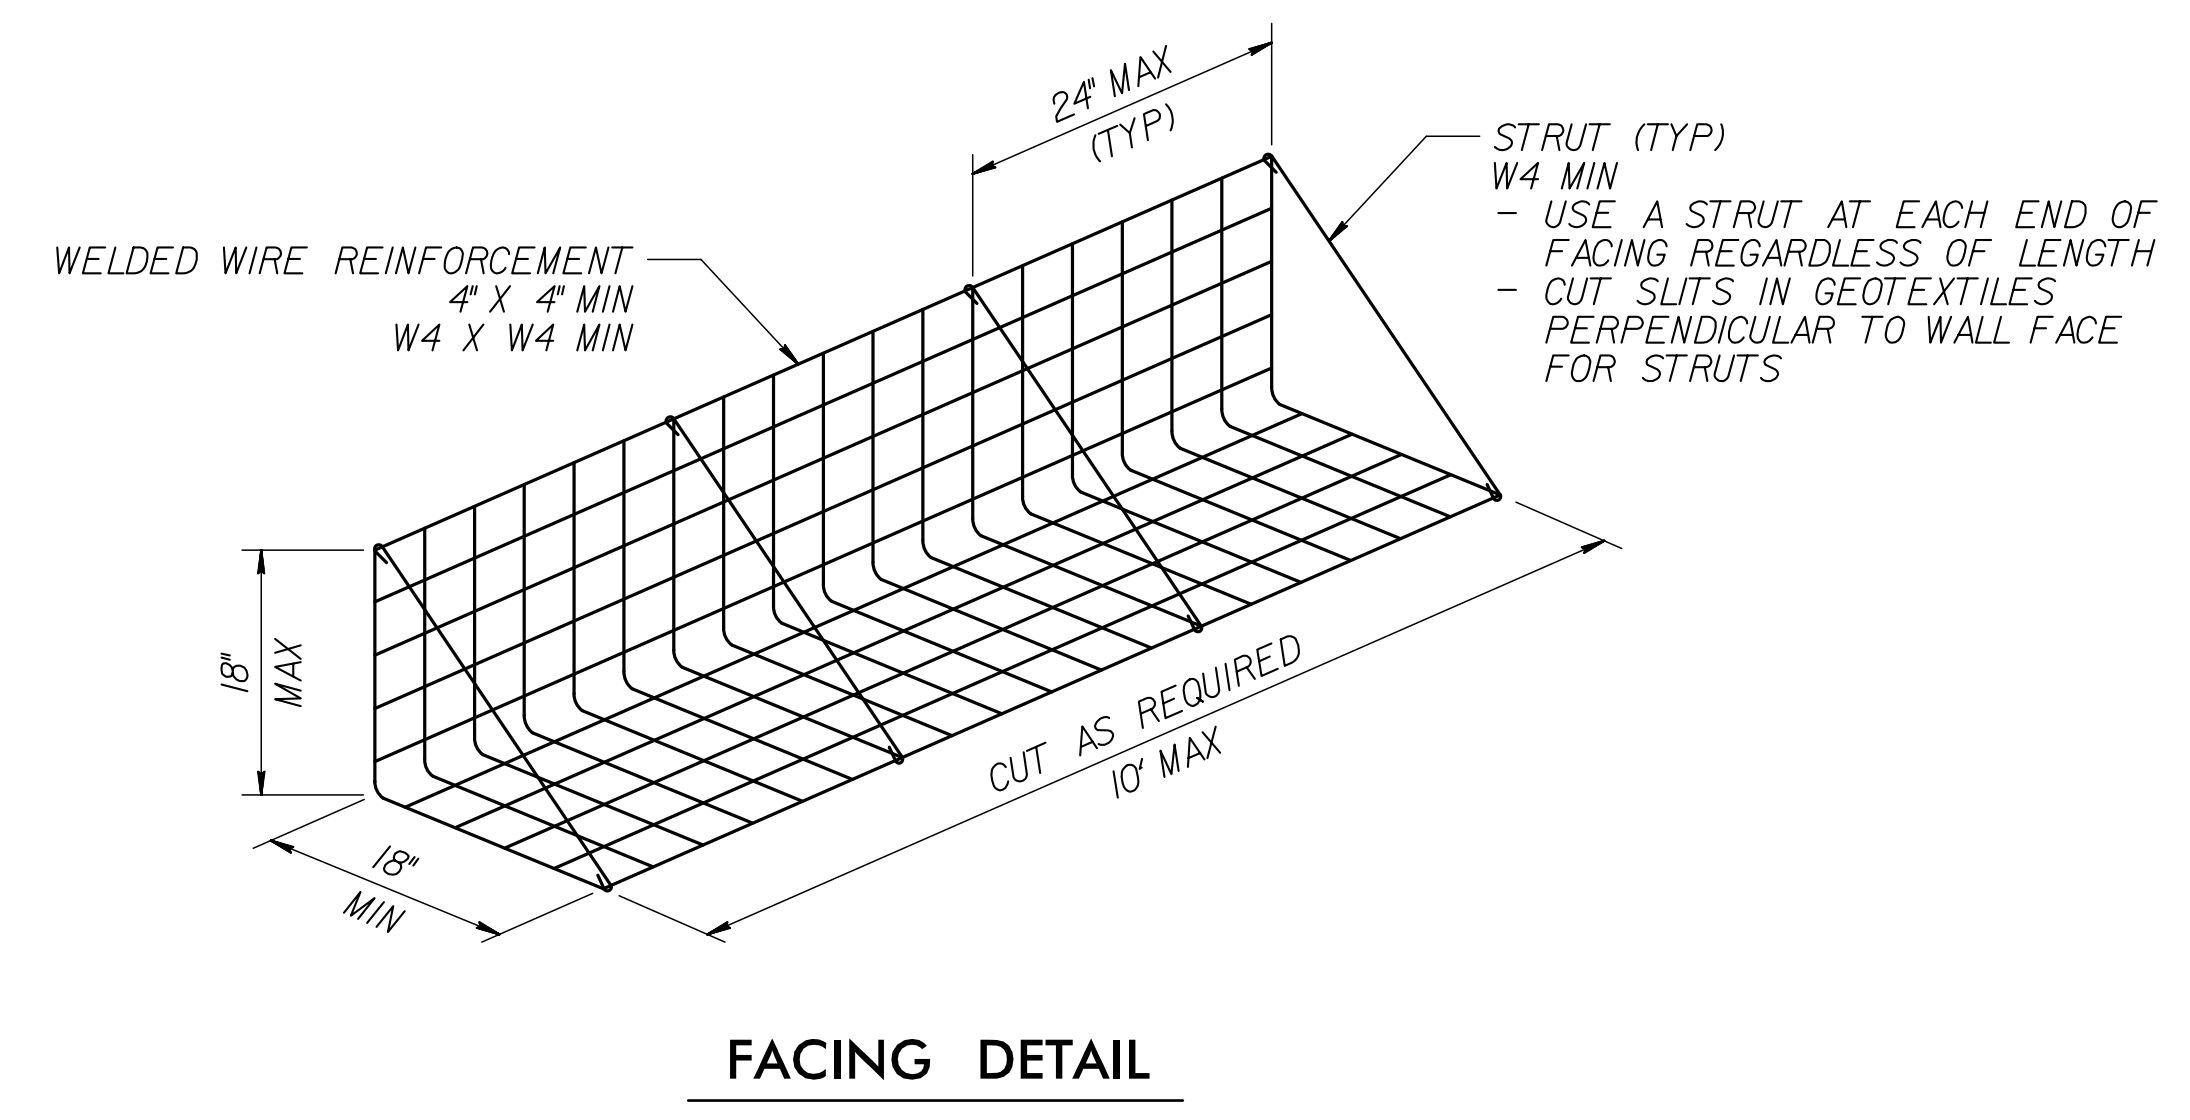
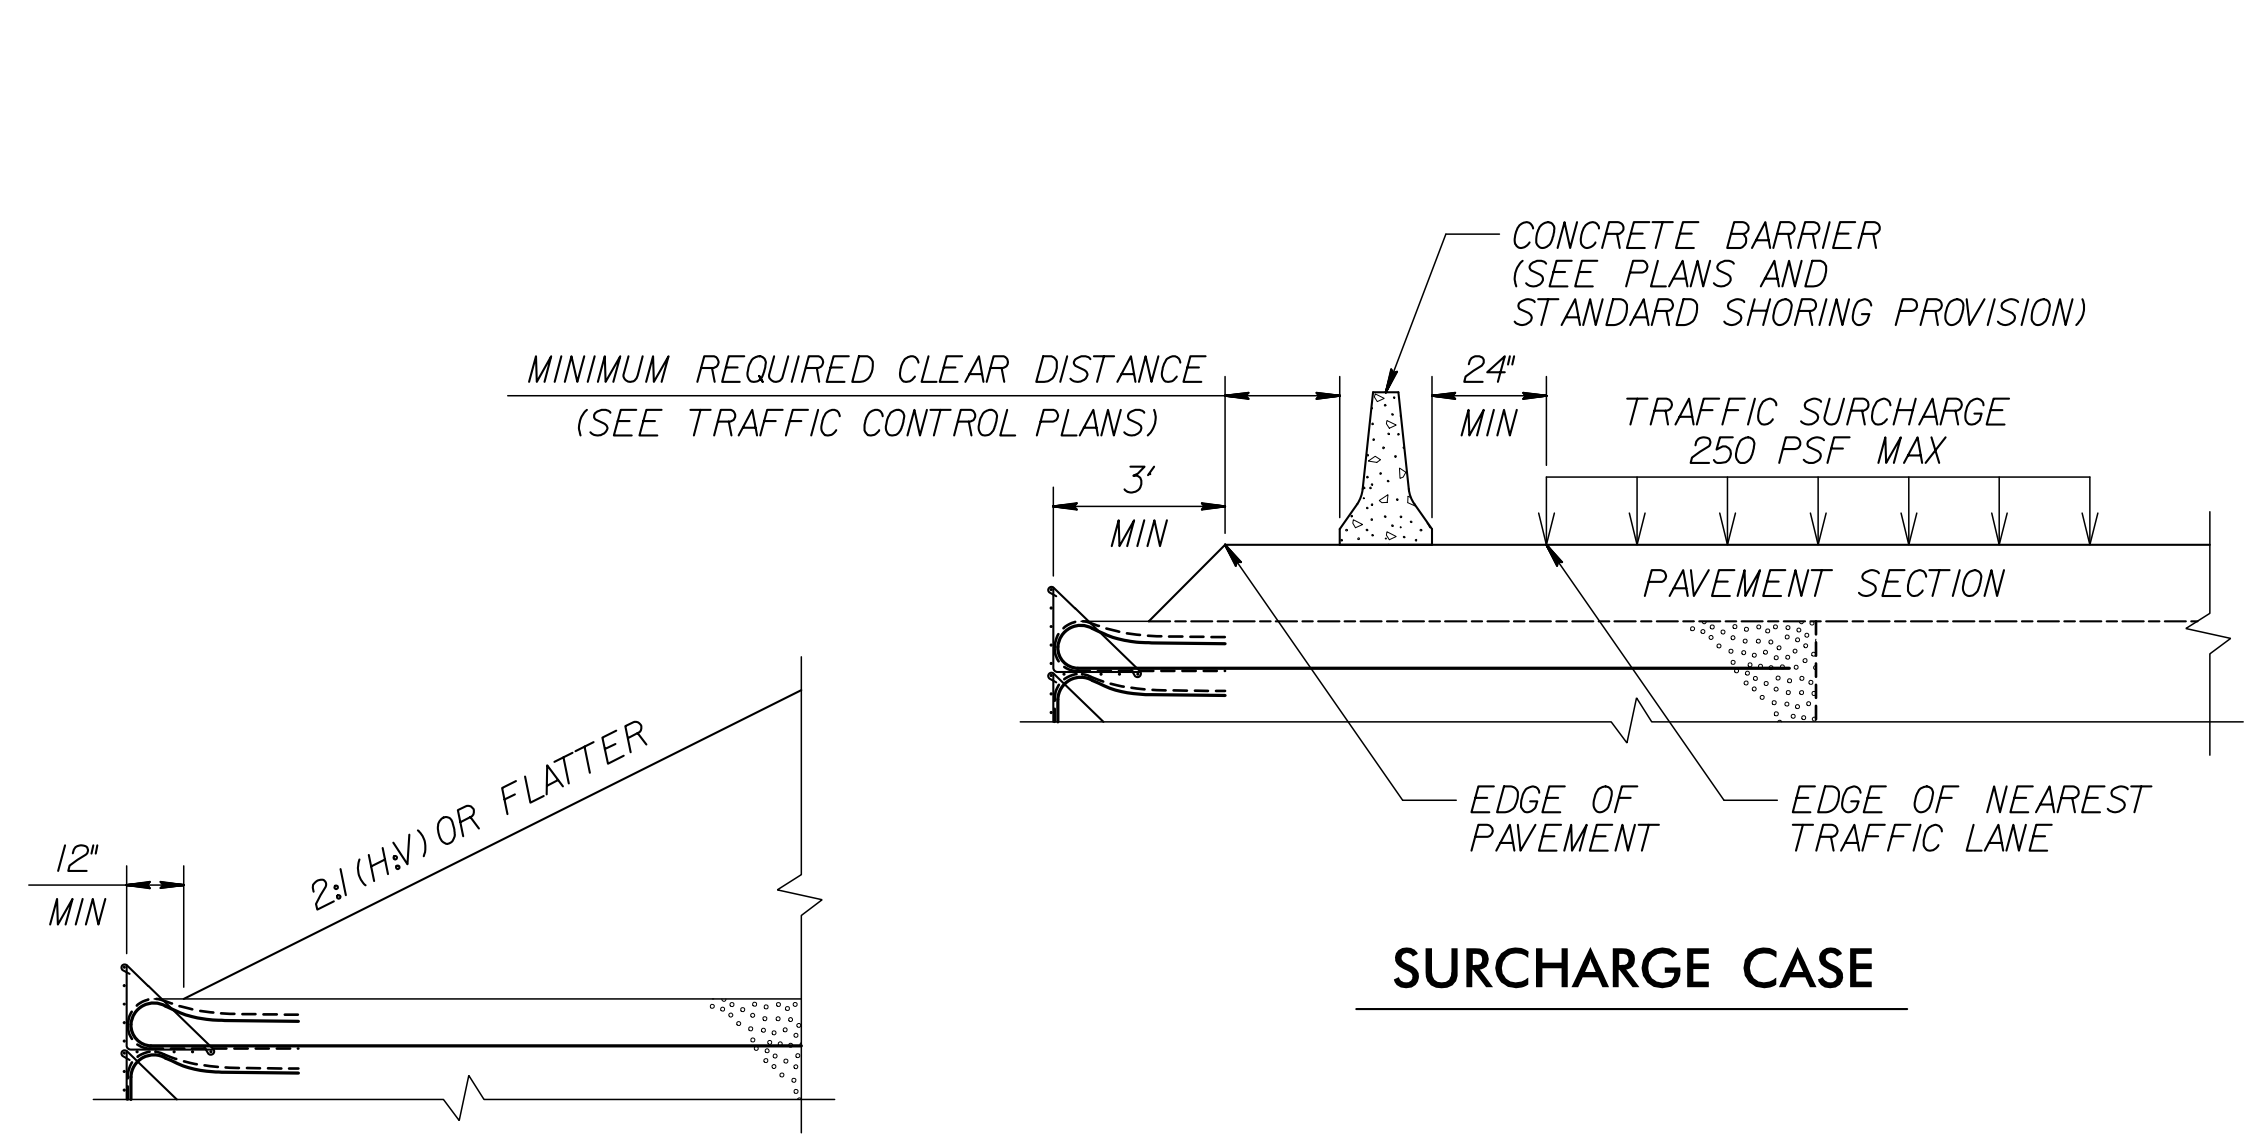




<b>PROJECT REFERENCE NO.</b> R-5021		<b>SHEET NO.</b> 2G-1
GEOTECHNICAL ENGINEER 		ENGINEER
<b>DOCUMENT NOT CONSIDERED FINAL UNLESS ALL SIGNATURES COMPLETED</b>		



**SLOPE CASE**


**SURCHARGE CASE**

**FACING DETAIL**

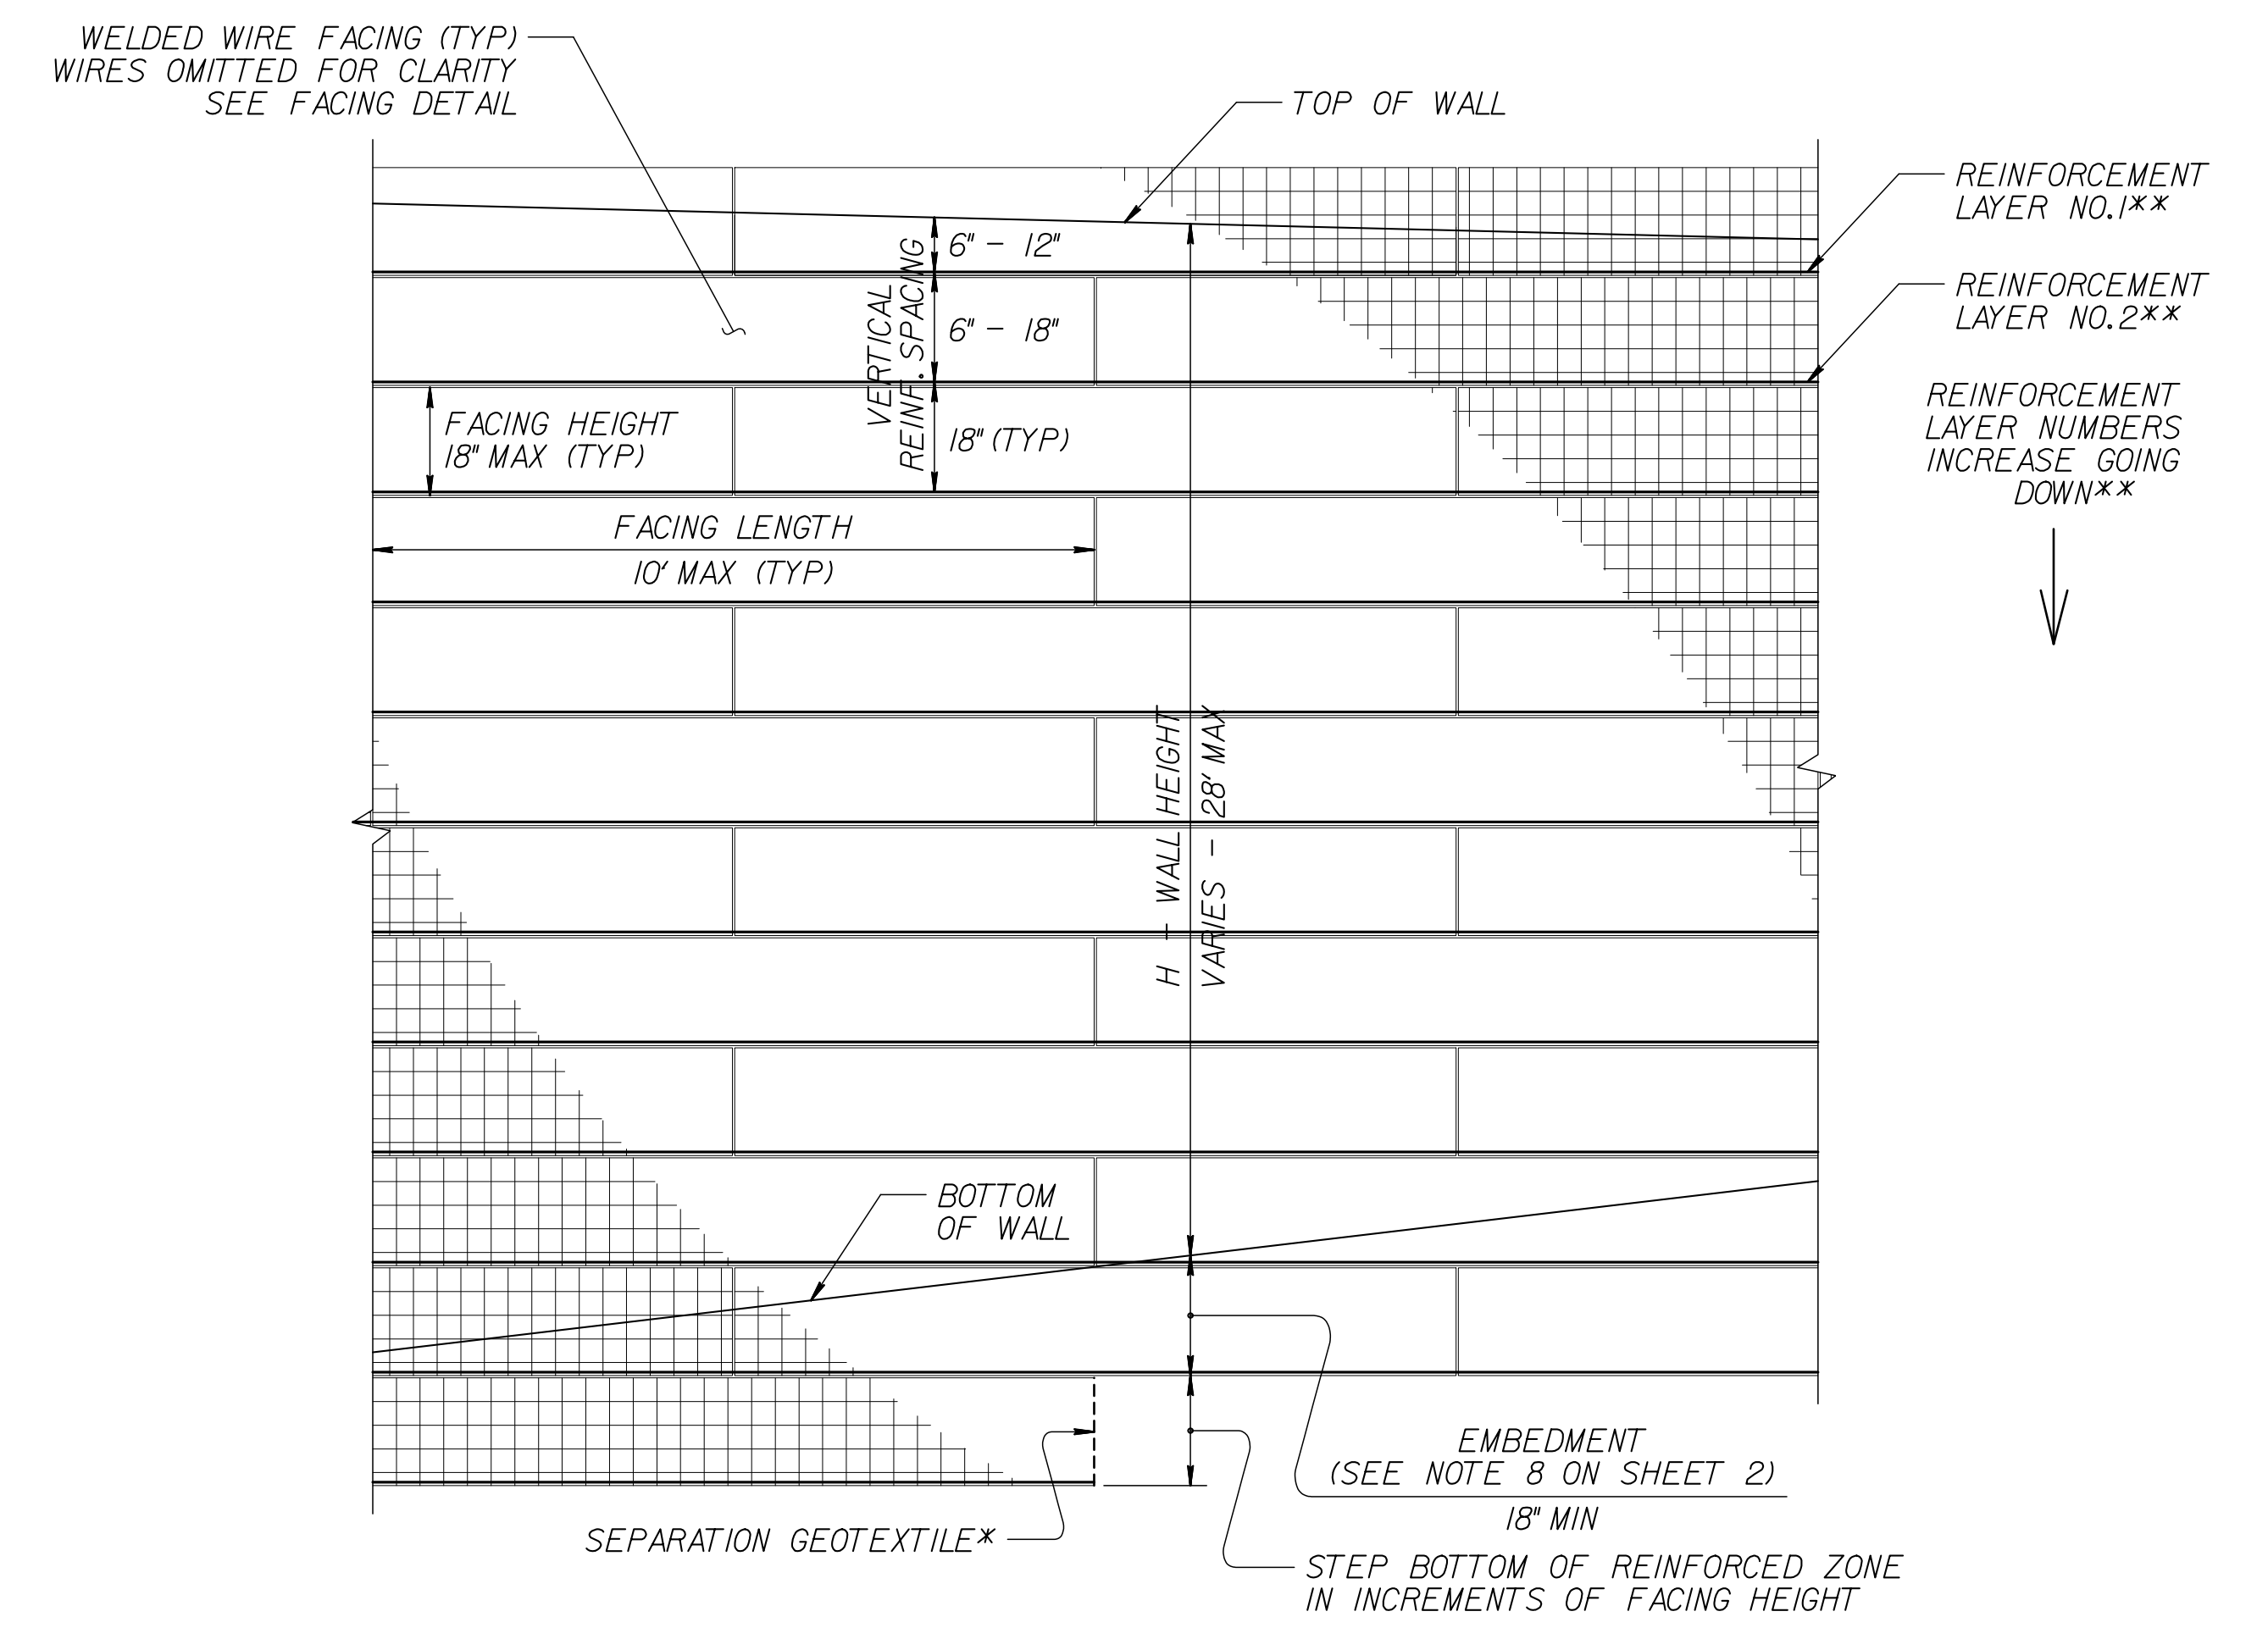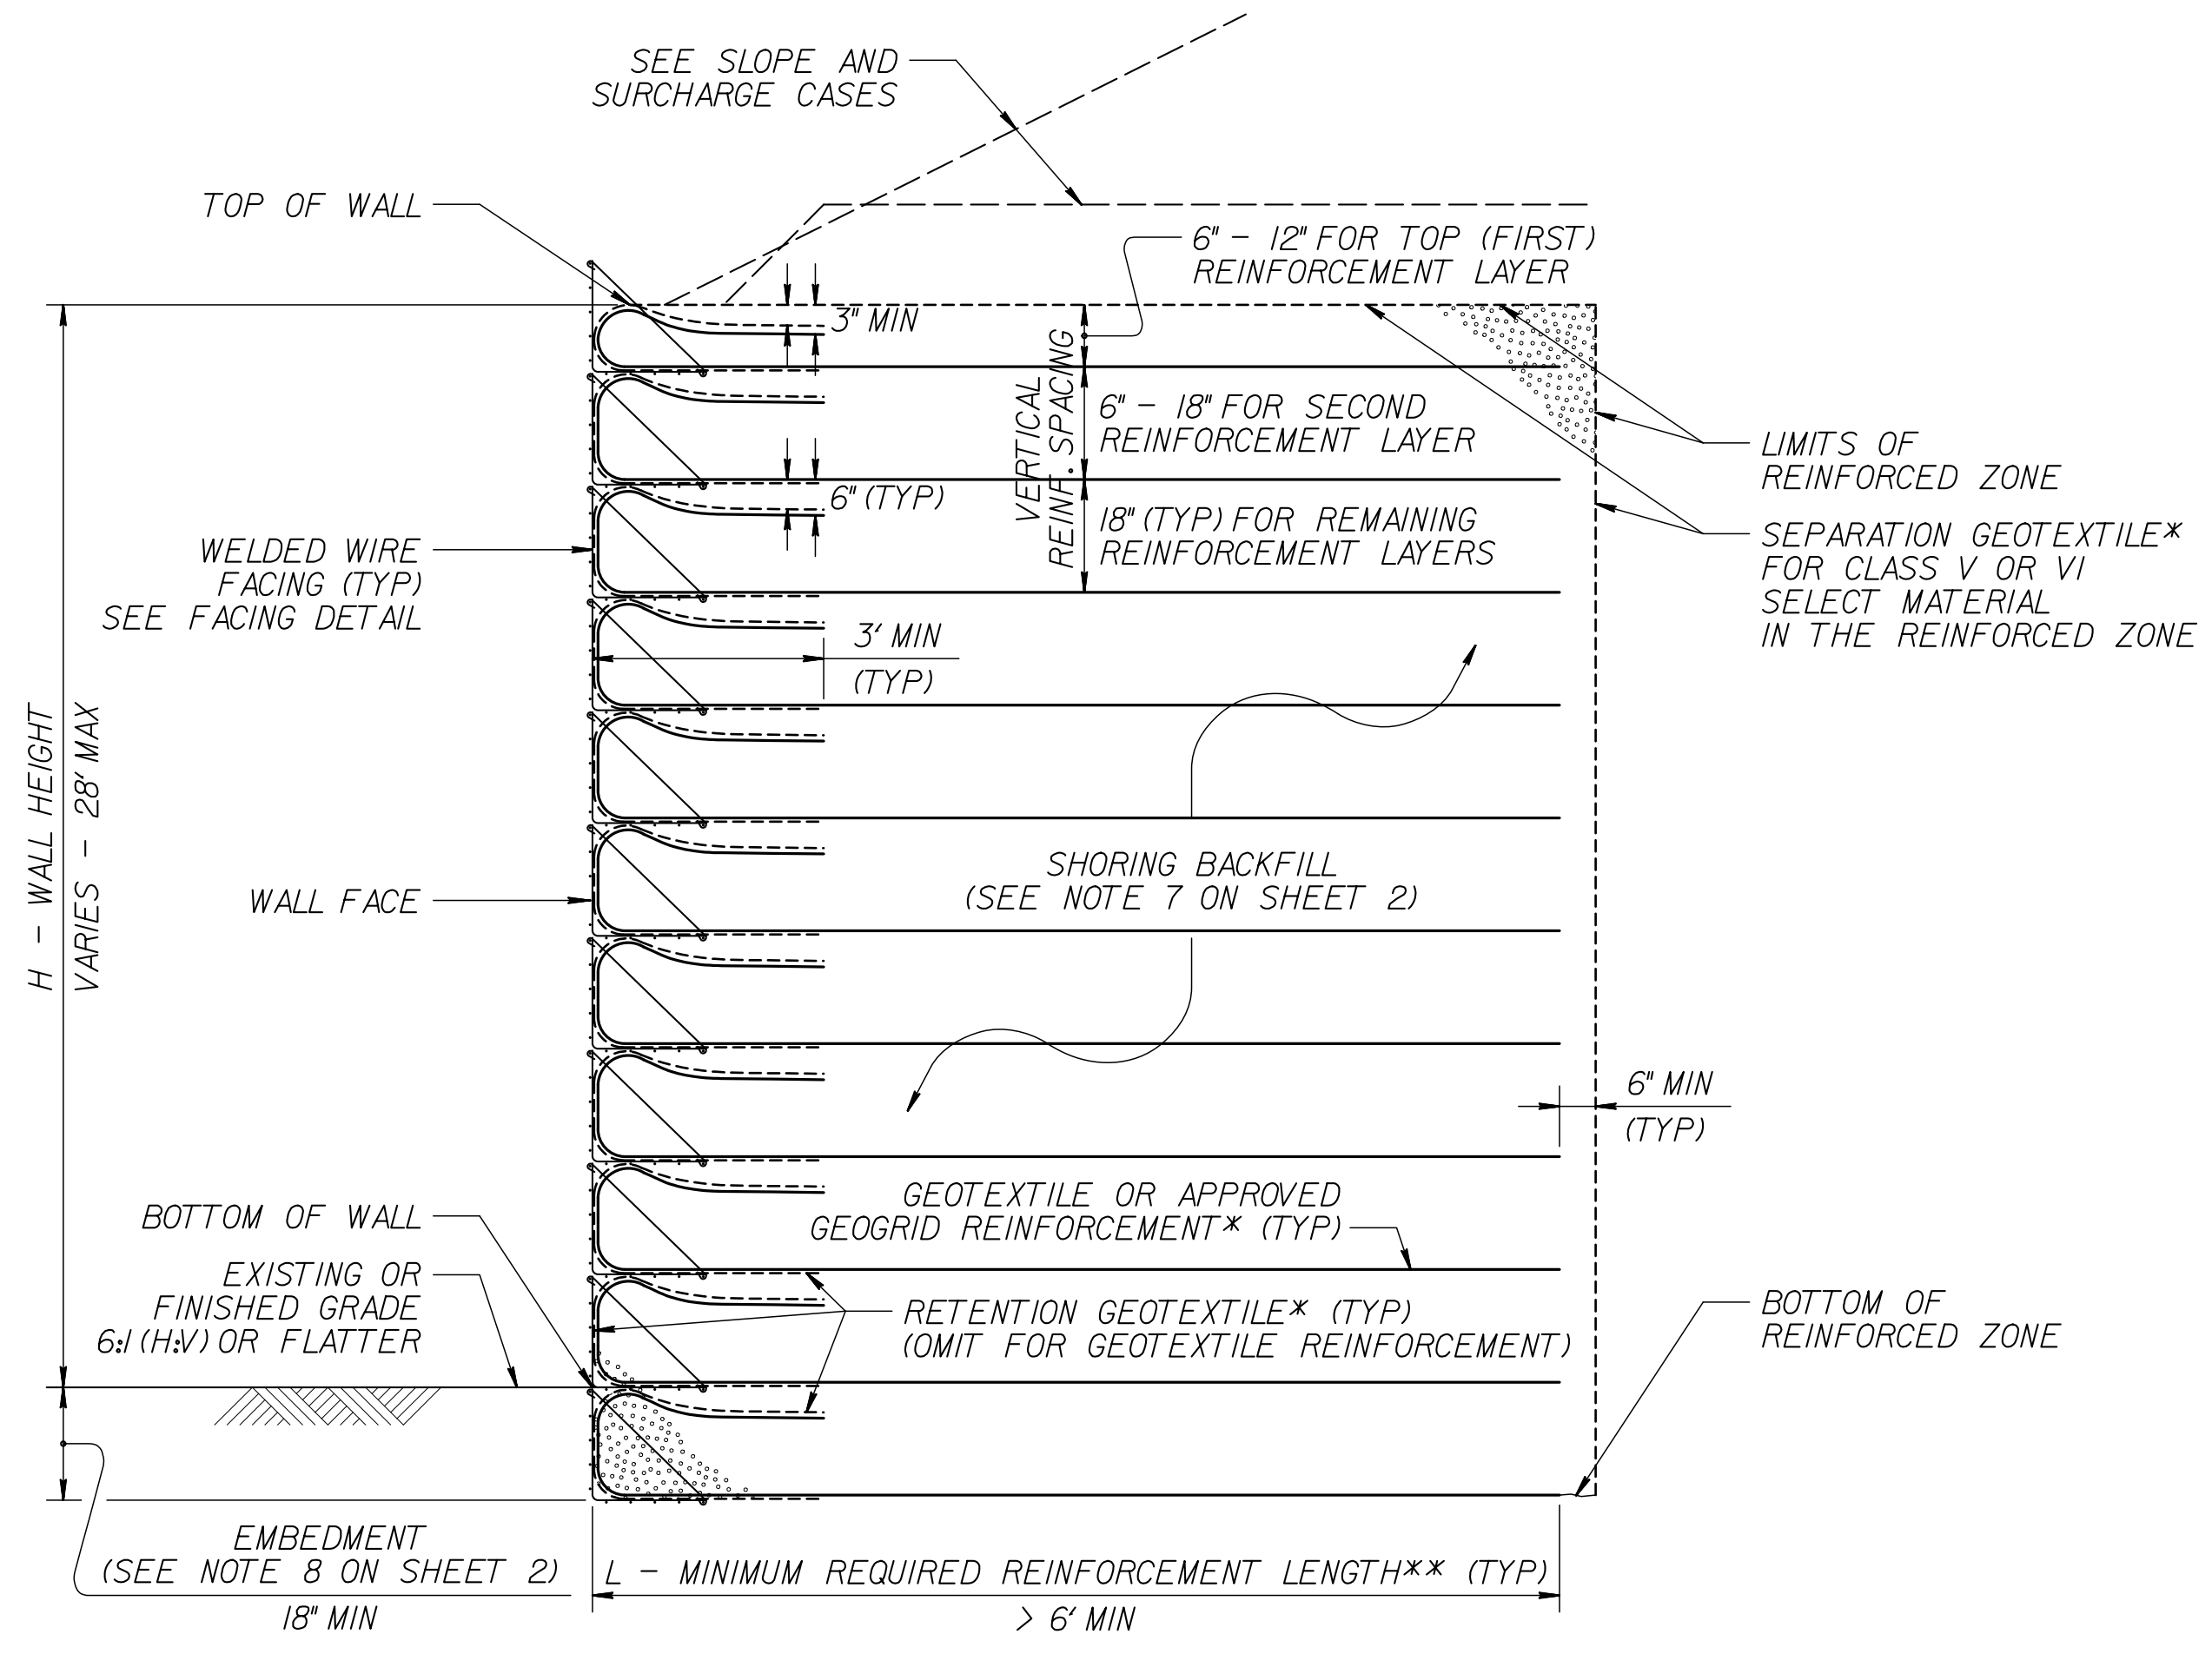

**STANDARD TEMPORARY WALL**  
 (FOR STANDARD TEMPORARY WALLS ON STRUCTURES, SEE TEMPORARY WALL ON STRUCTURE DETAIL ON SHEET 2.)  
 \*SEE GEOSYNTHETIC PLACEMENT DETAILS ON SHEET 2.  
 \*\*SEE REINFORCEMENT TABLES ON SHEET 3.

**STANDARD TEMPORARY WALL – PARTIAL ELEVATION**  
 \*SEE GEOSYNTHETIC PLACEMENT DETAILS ON SHEET 2.  
 \*\*SEE REINFORCEMENT TABLES ON SHEET 3.

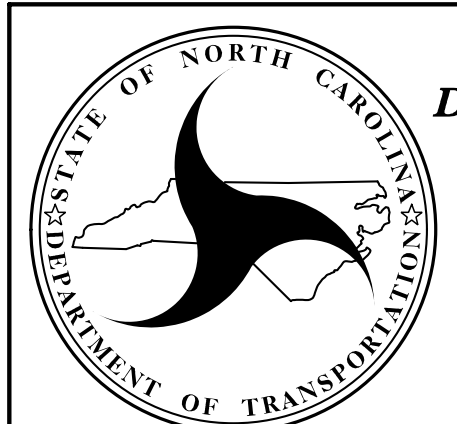 NORTH CAROLINA DEPARTMENT OF TRANSPORTATION DIVISION OF HIGHWAYS <b>GEOTECHNICAL ENGINEERING UNIT</b>	STANDARD DETAIL NO. 1801.02
	STANDARD TEMPORARY WALL SHEET 1 OF 3

DATE: 11-19-13