



5/28/2021

PROJECT REFERENCE NO. R-5021	SHEET NO. 58
ROADWAY DESIGN ENGINEER <i>[Signature]</i>	HYDRAULICS ENGINEER <i>[Signature]</i>
DOCUMENT NOT CONSIDERED FINAL UNLESS ALL SIGNATURES COMPLETED	


-YC-

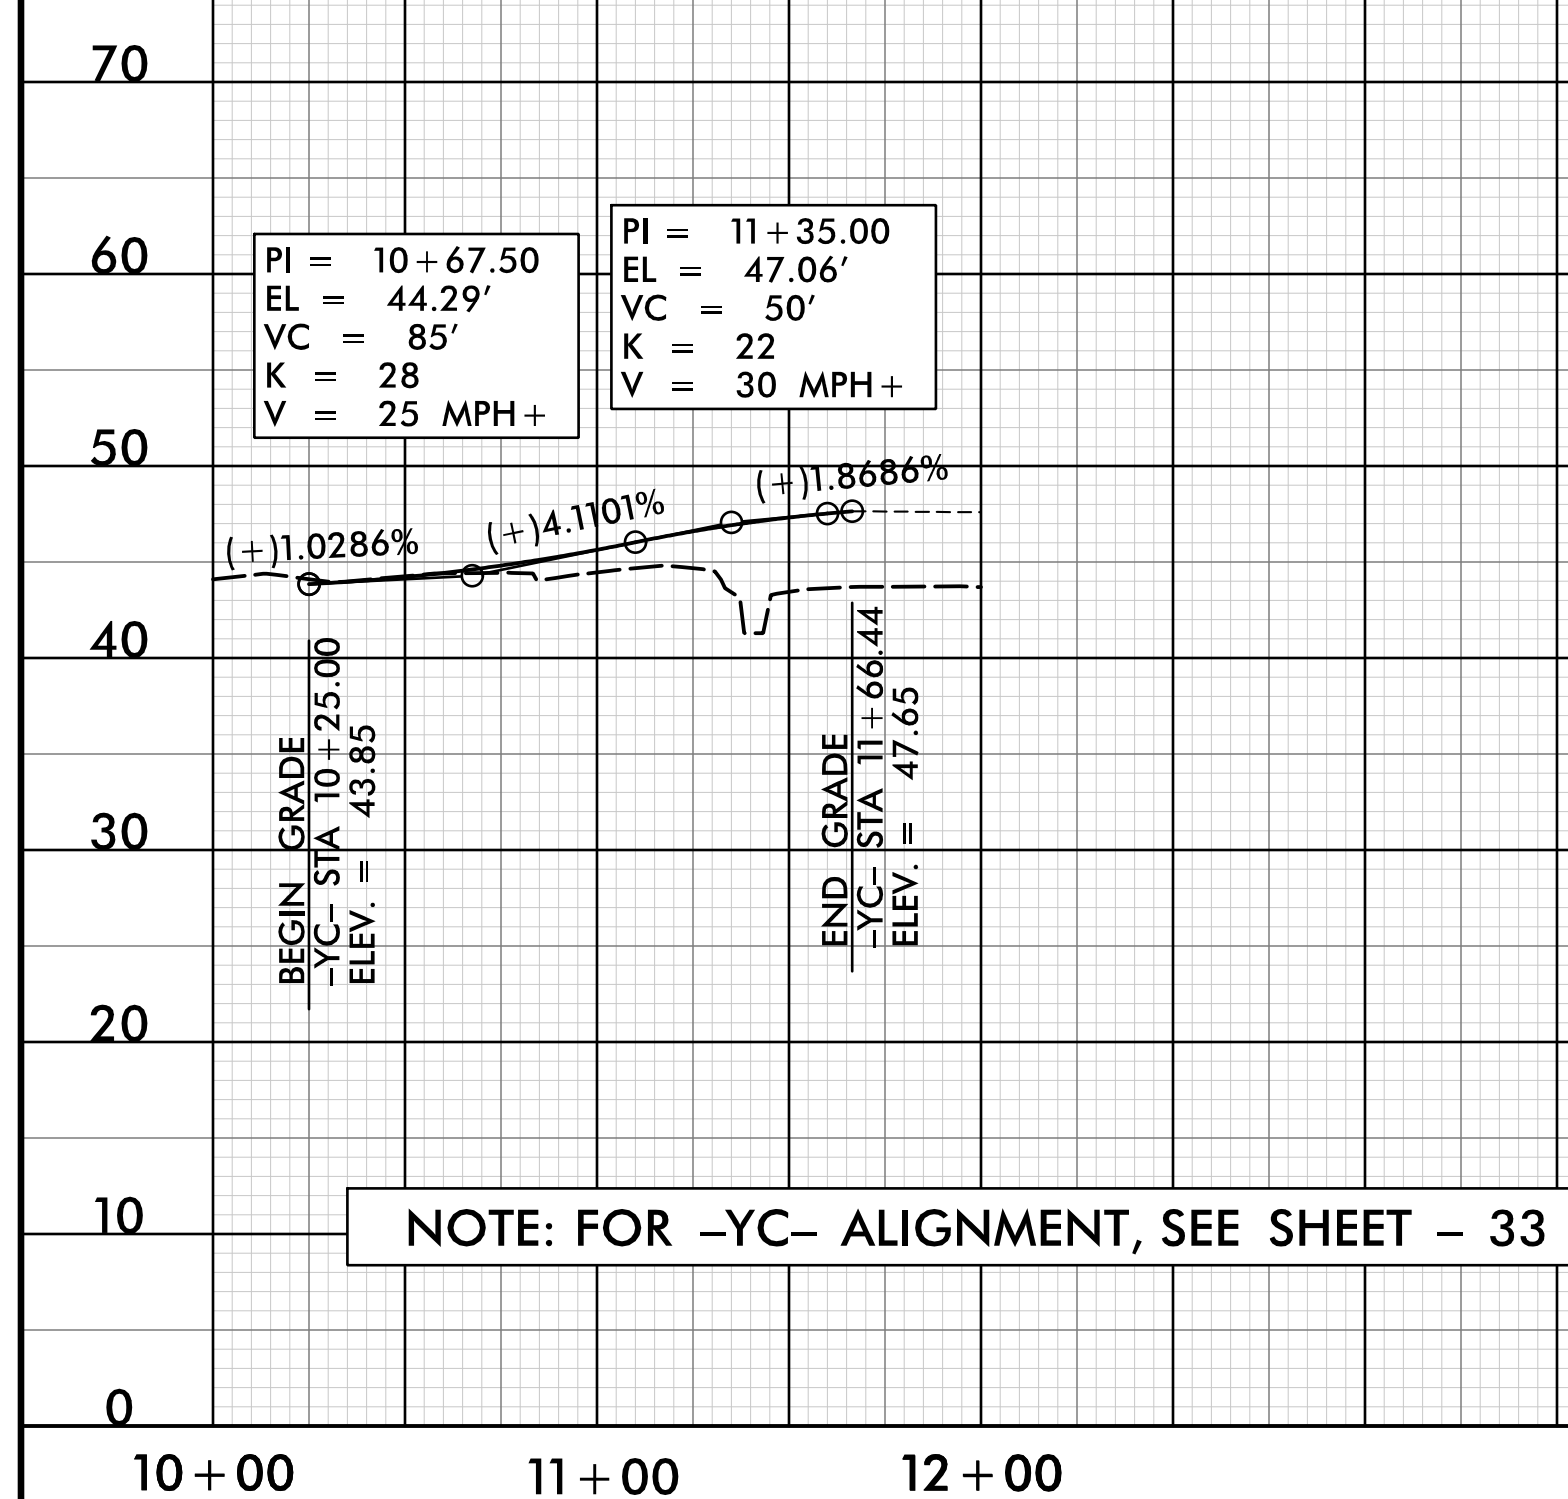


-YD-

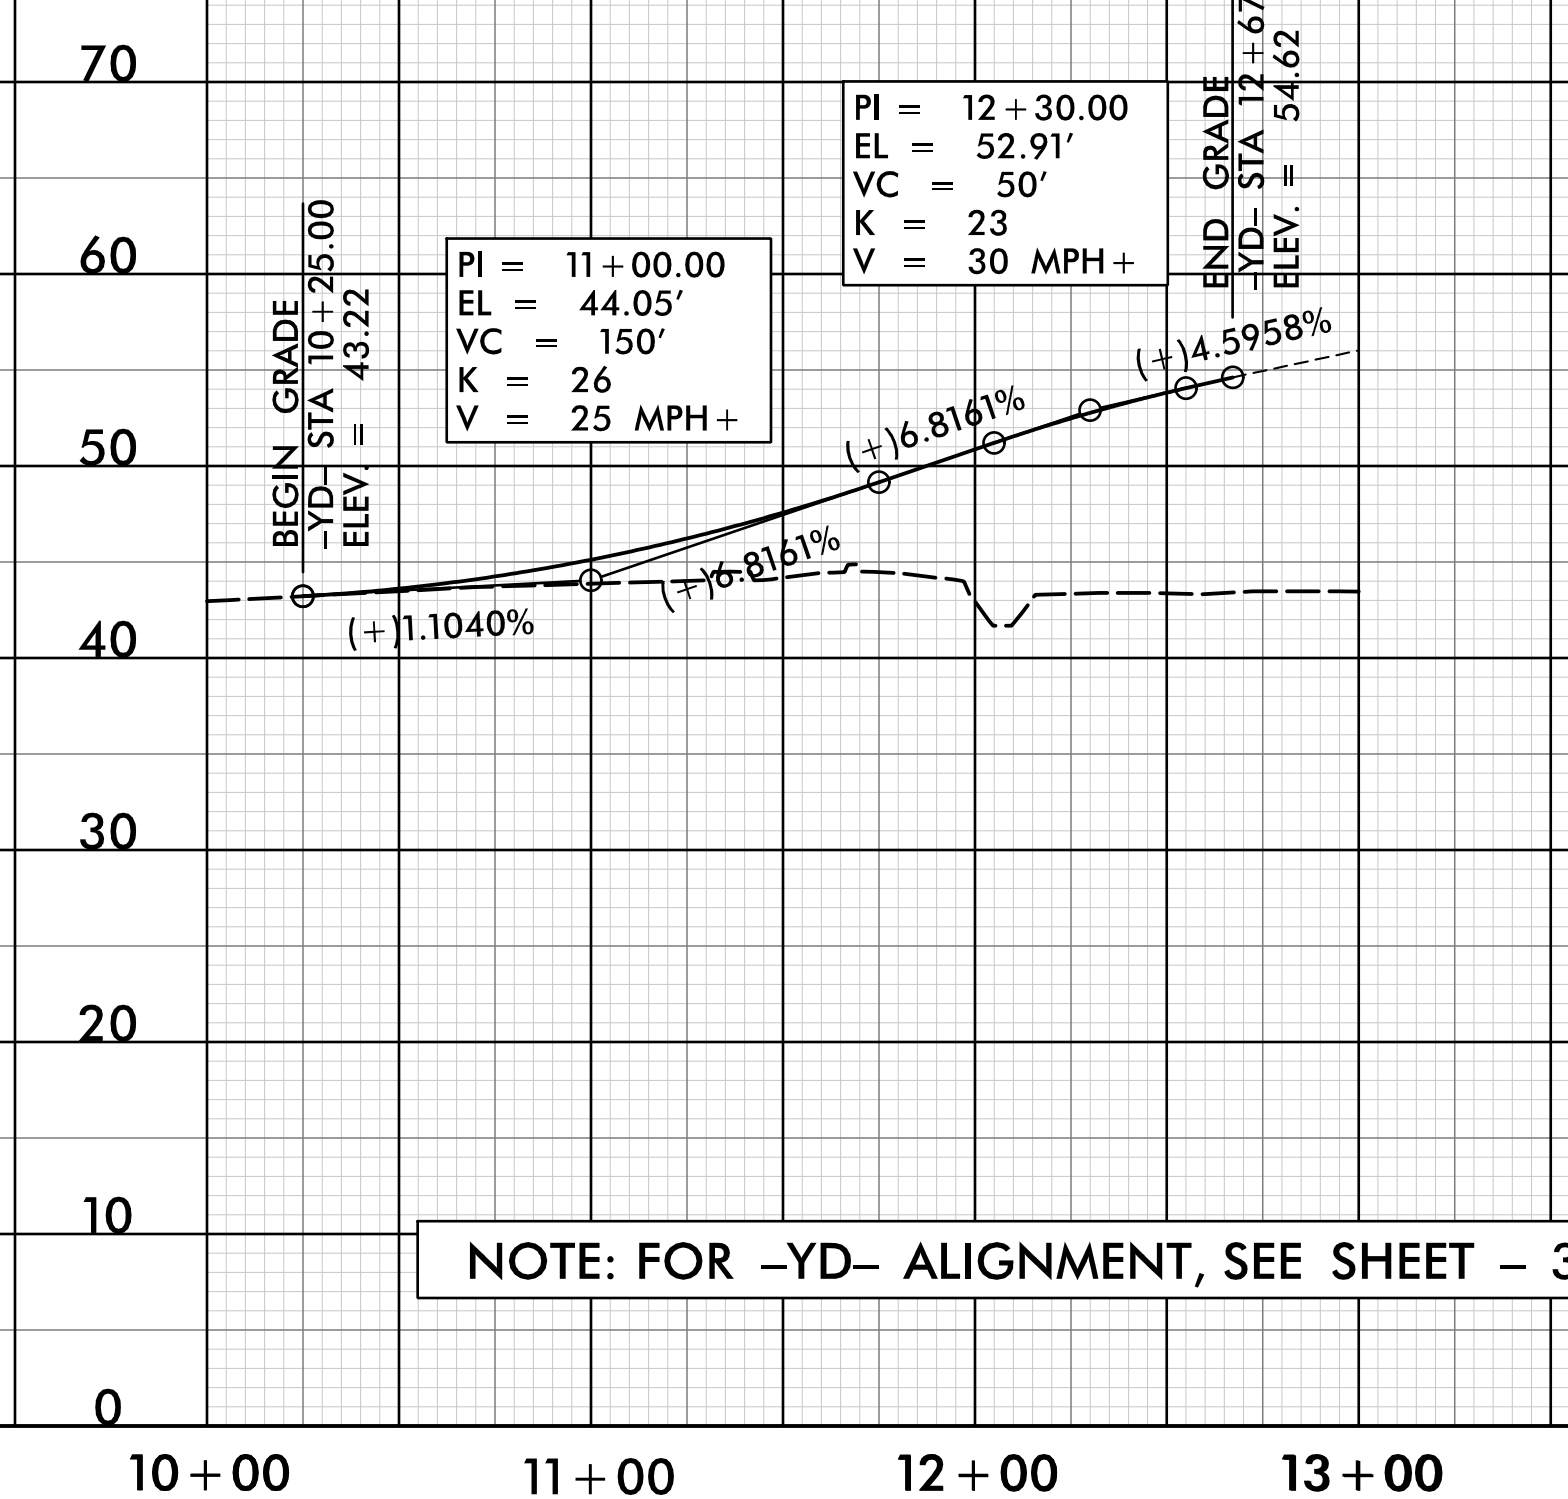


-YE-

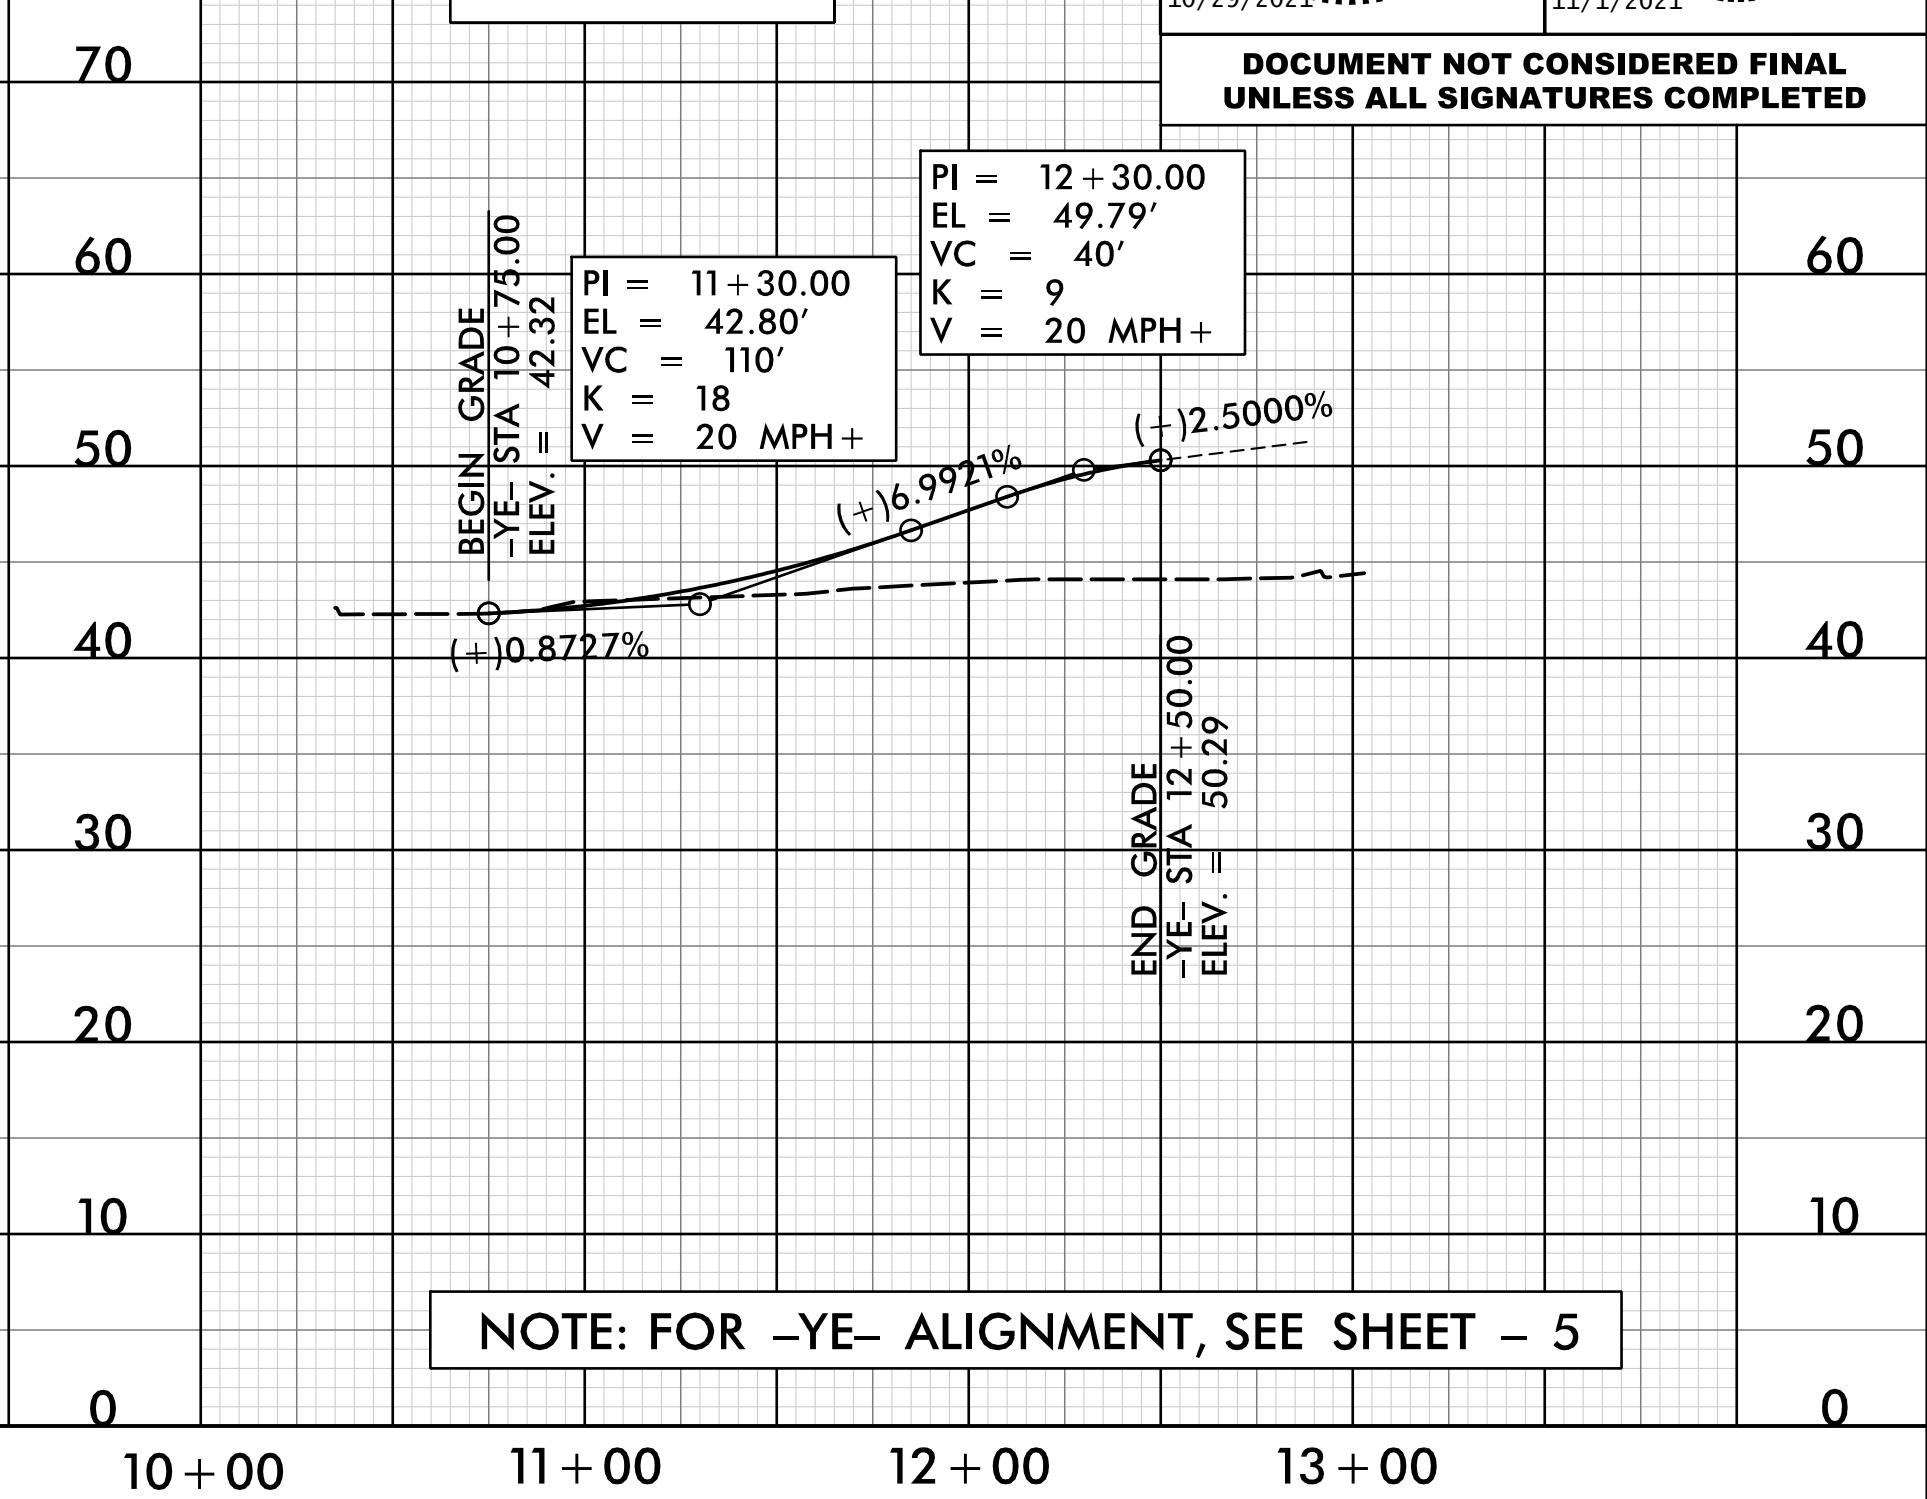


-YF-

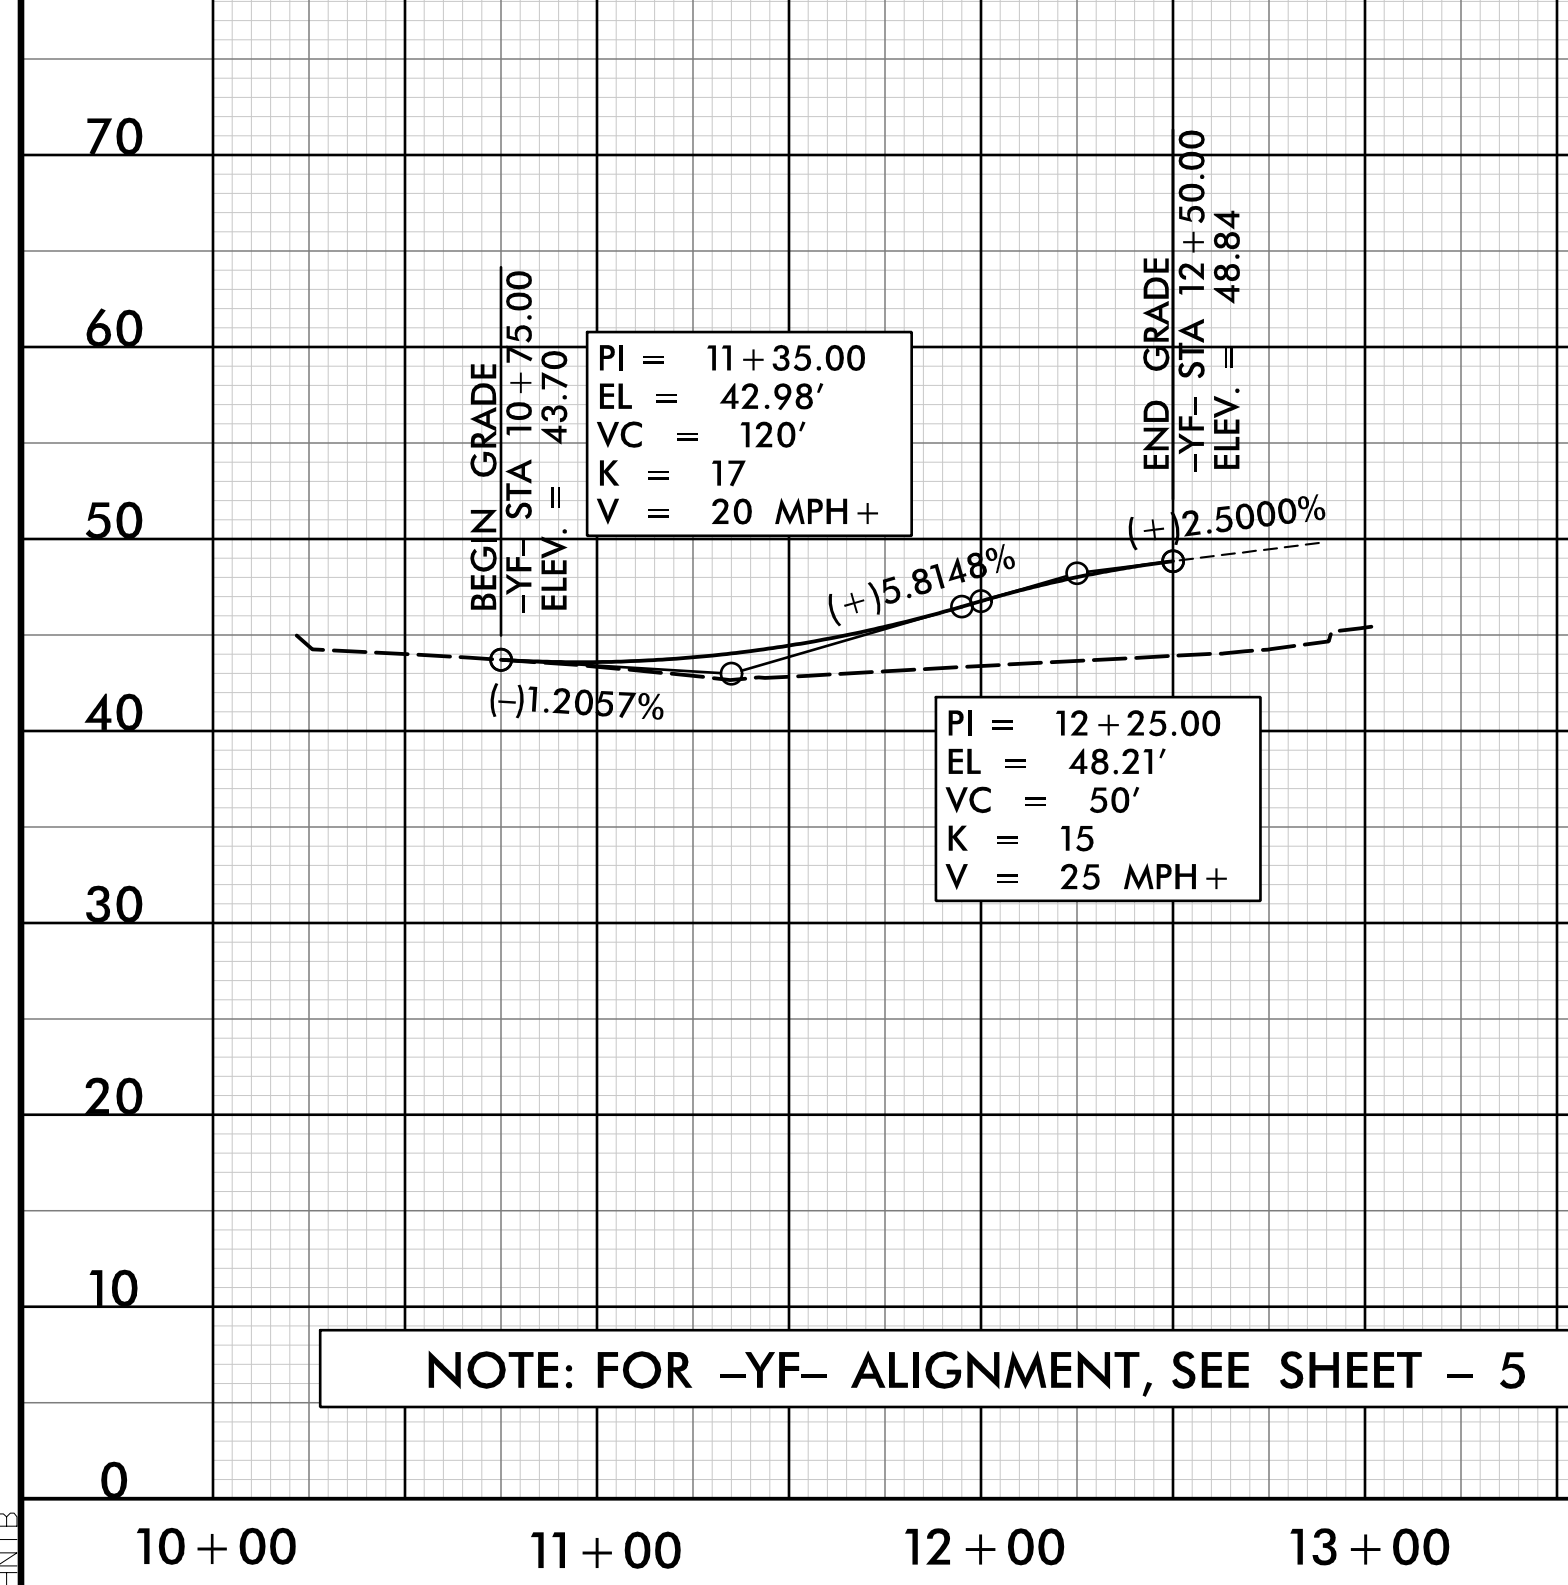

-YG-

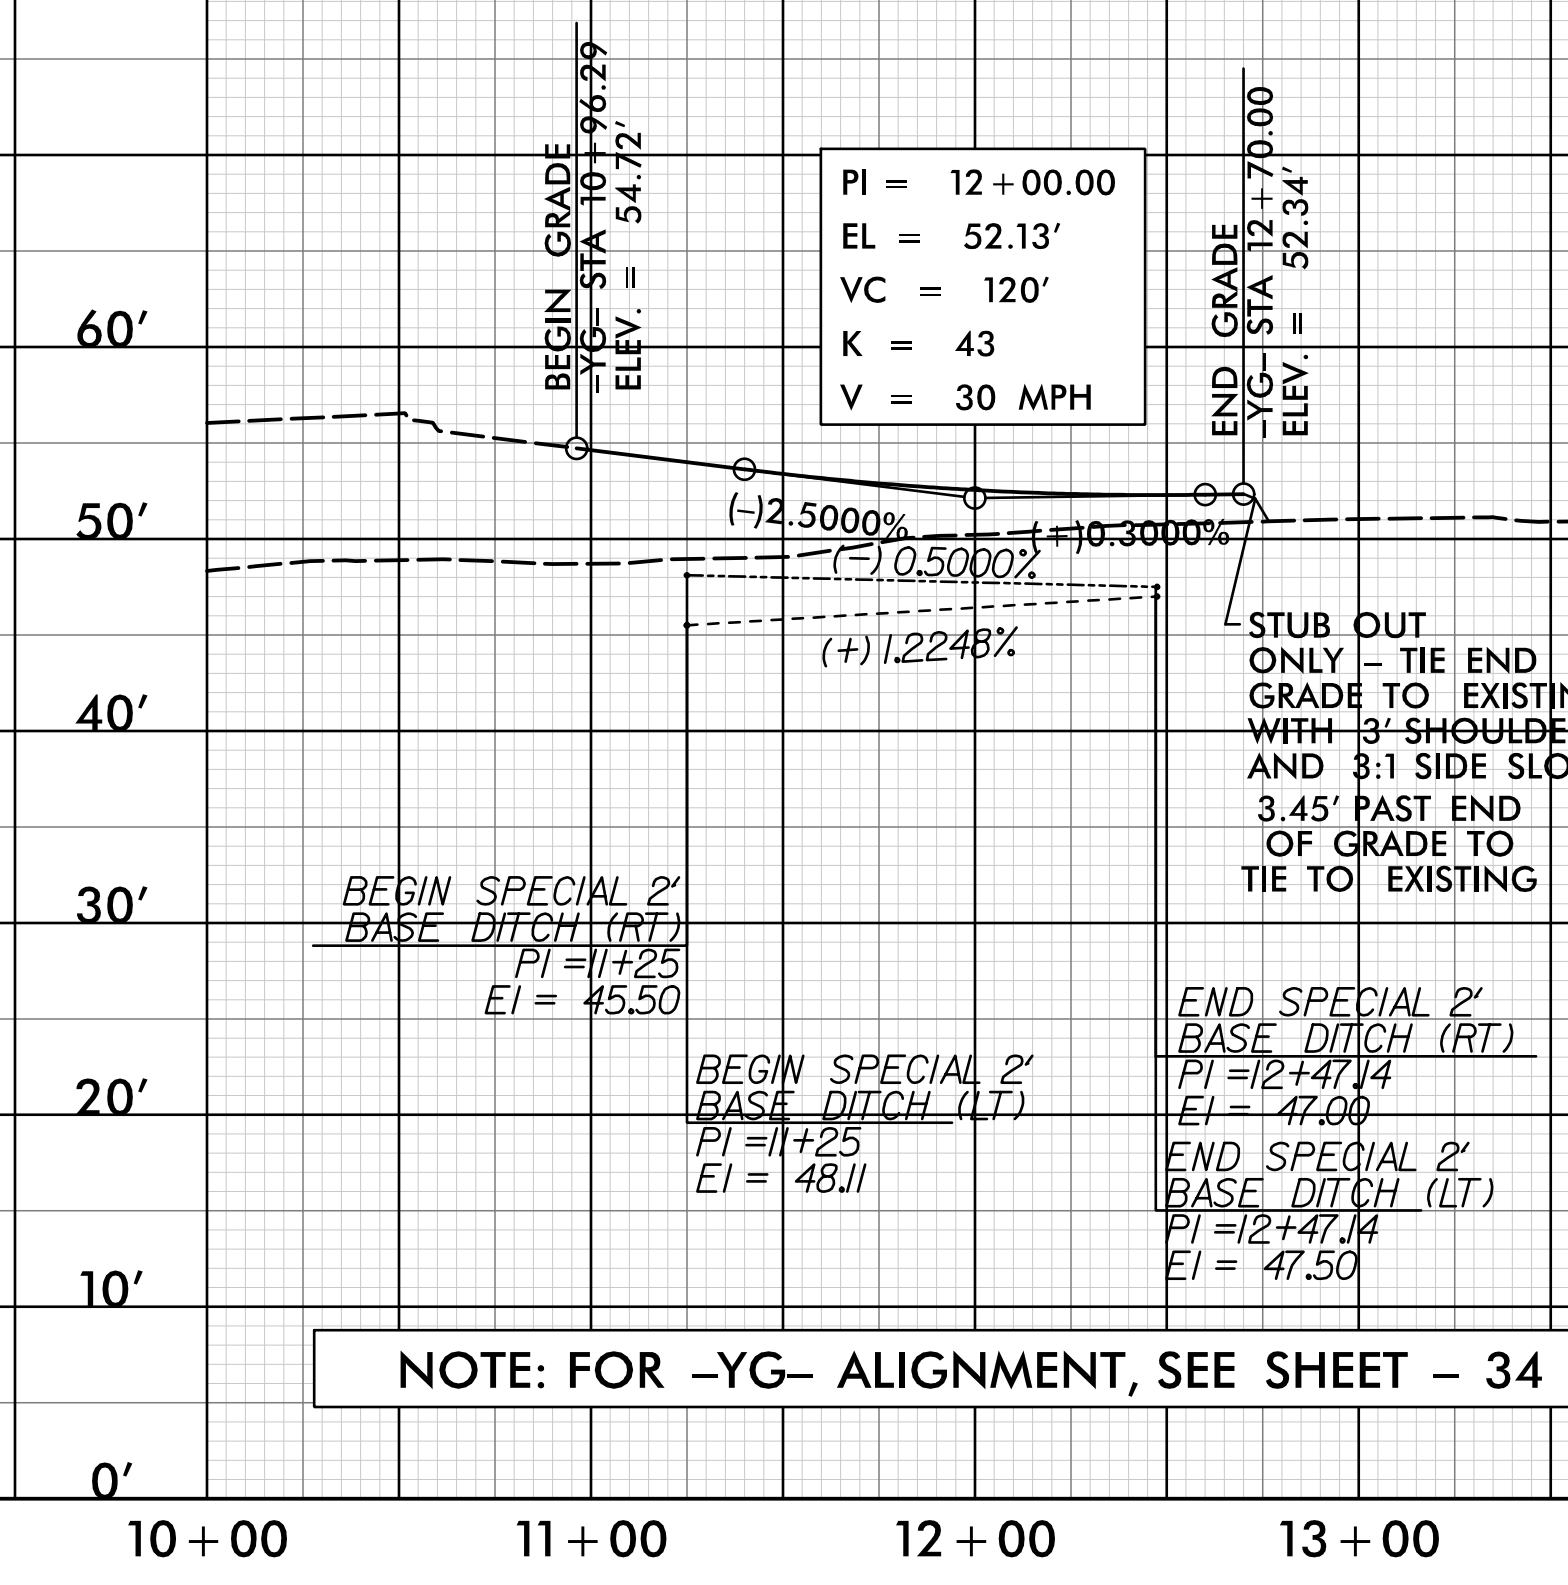

-DRW01-

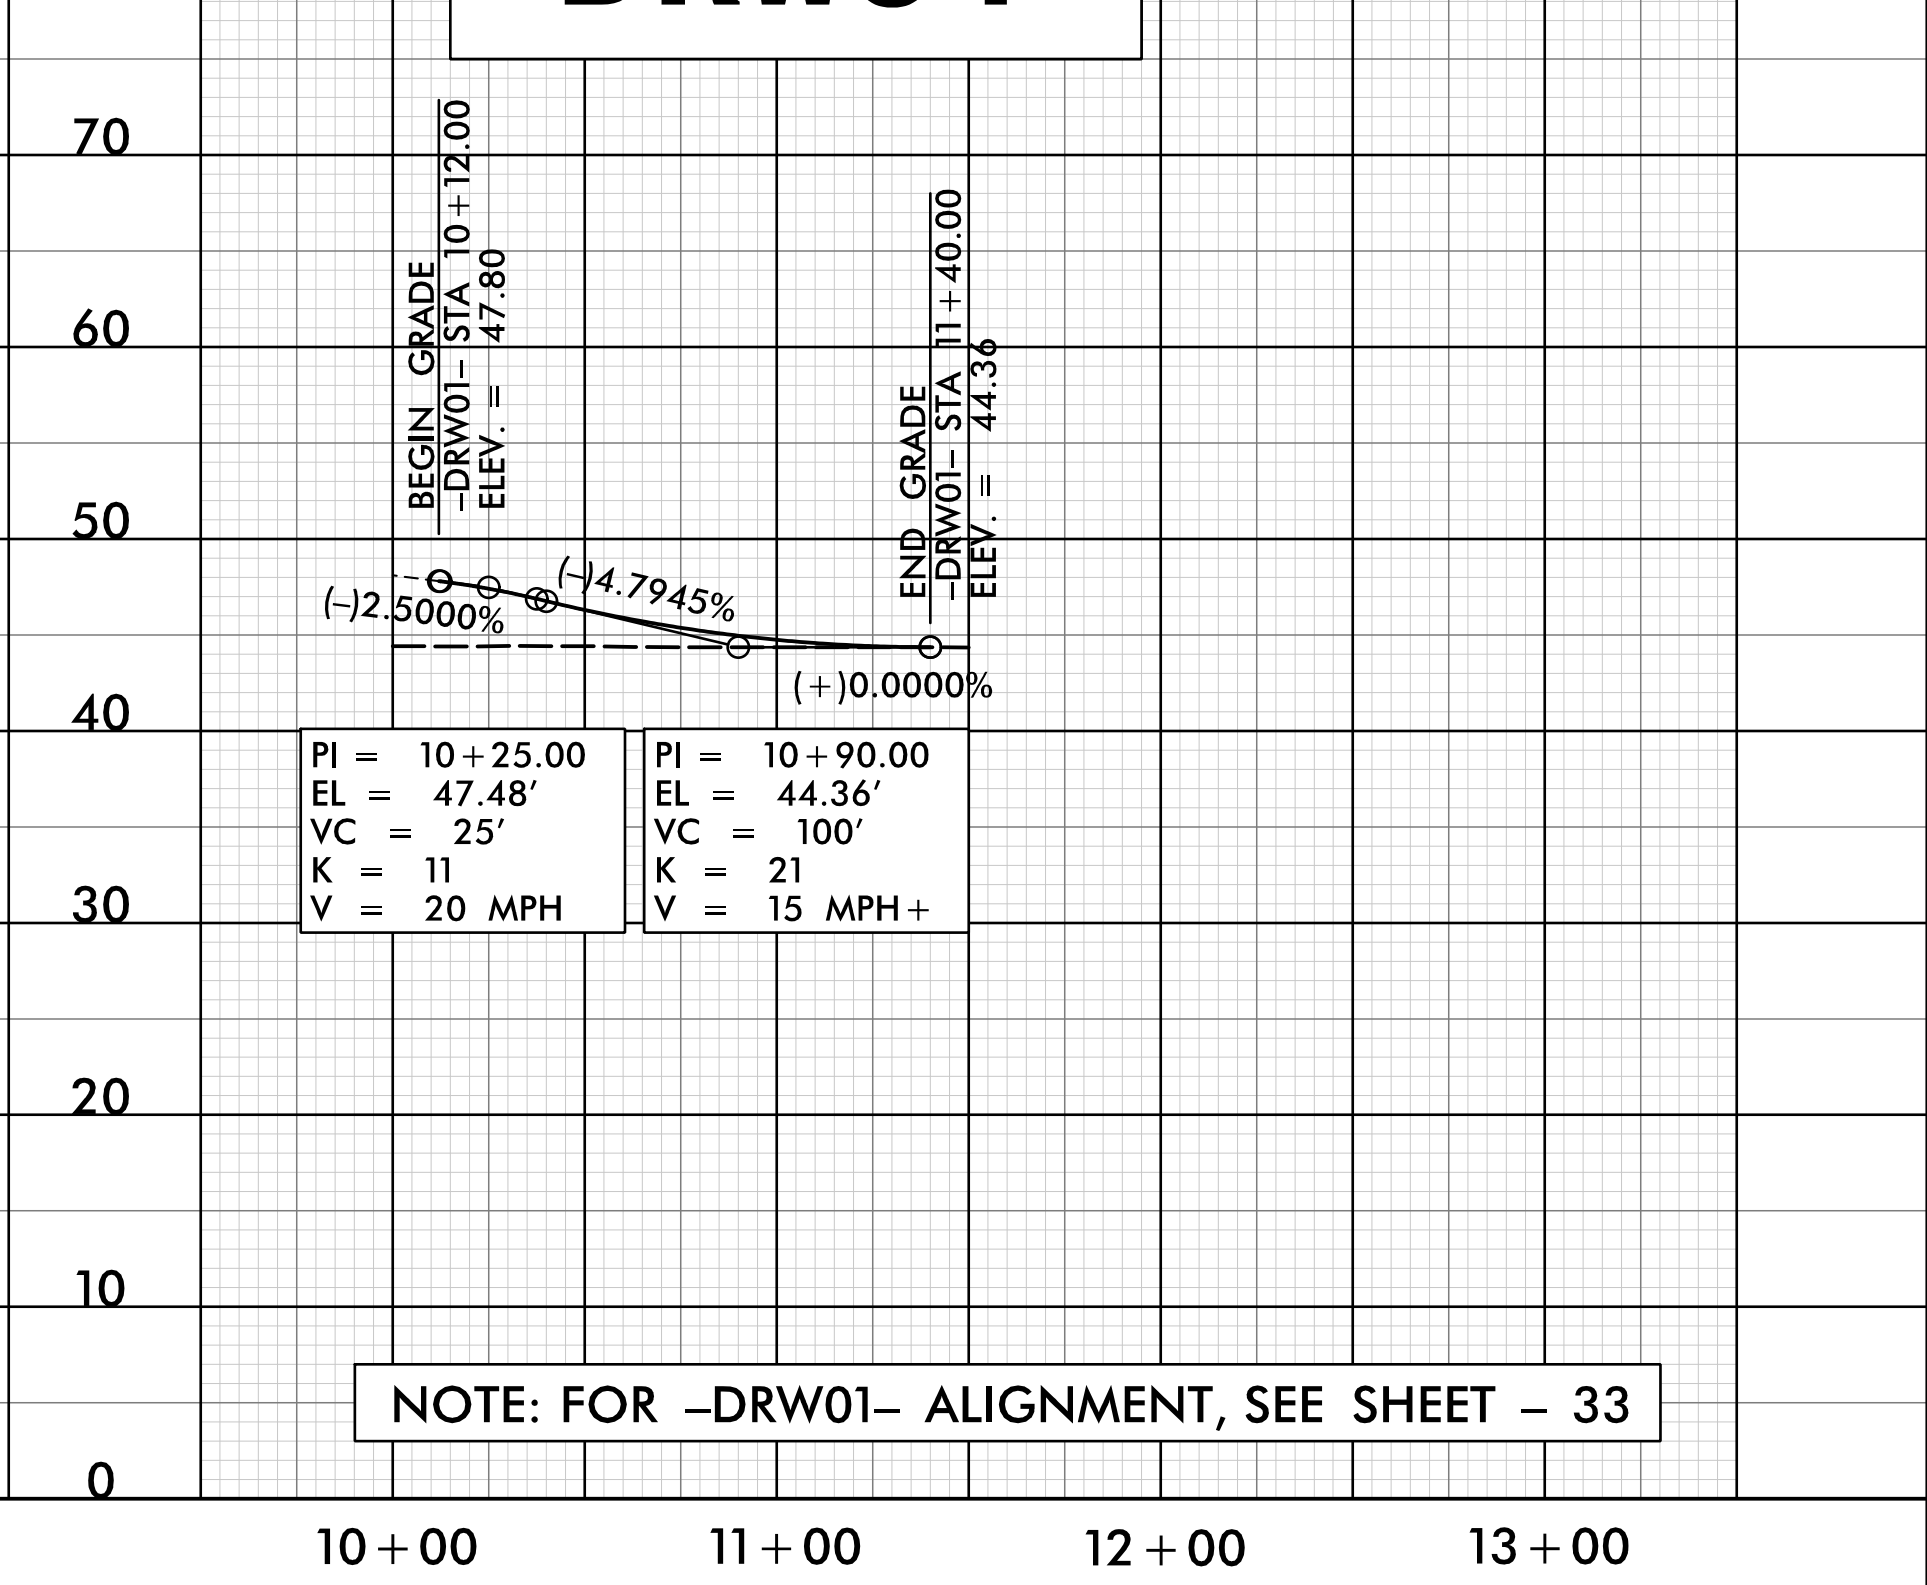

X:\SEP-2021\616\5 R-5021_PFL_PSH58.dgn