


5/28/21

PROJECT REFERENCE NO. R-5021	SHEET NO. 59
ROADWAY DESIGN ENGINEER	HYDRAULICS ENGINEER

DOCUMENT NOT CONSIDERED FINAL UNLESS ALL SIGNATURES COMPLETED

-YASLIP-

PI = 10+50.00 EL = 54.92' K = 92 VC = 100' V = 45 MPH	PI = 11+95.00 EL = 56.62' K = 68 VC = 100' V = 45 MPH
---	---

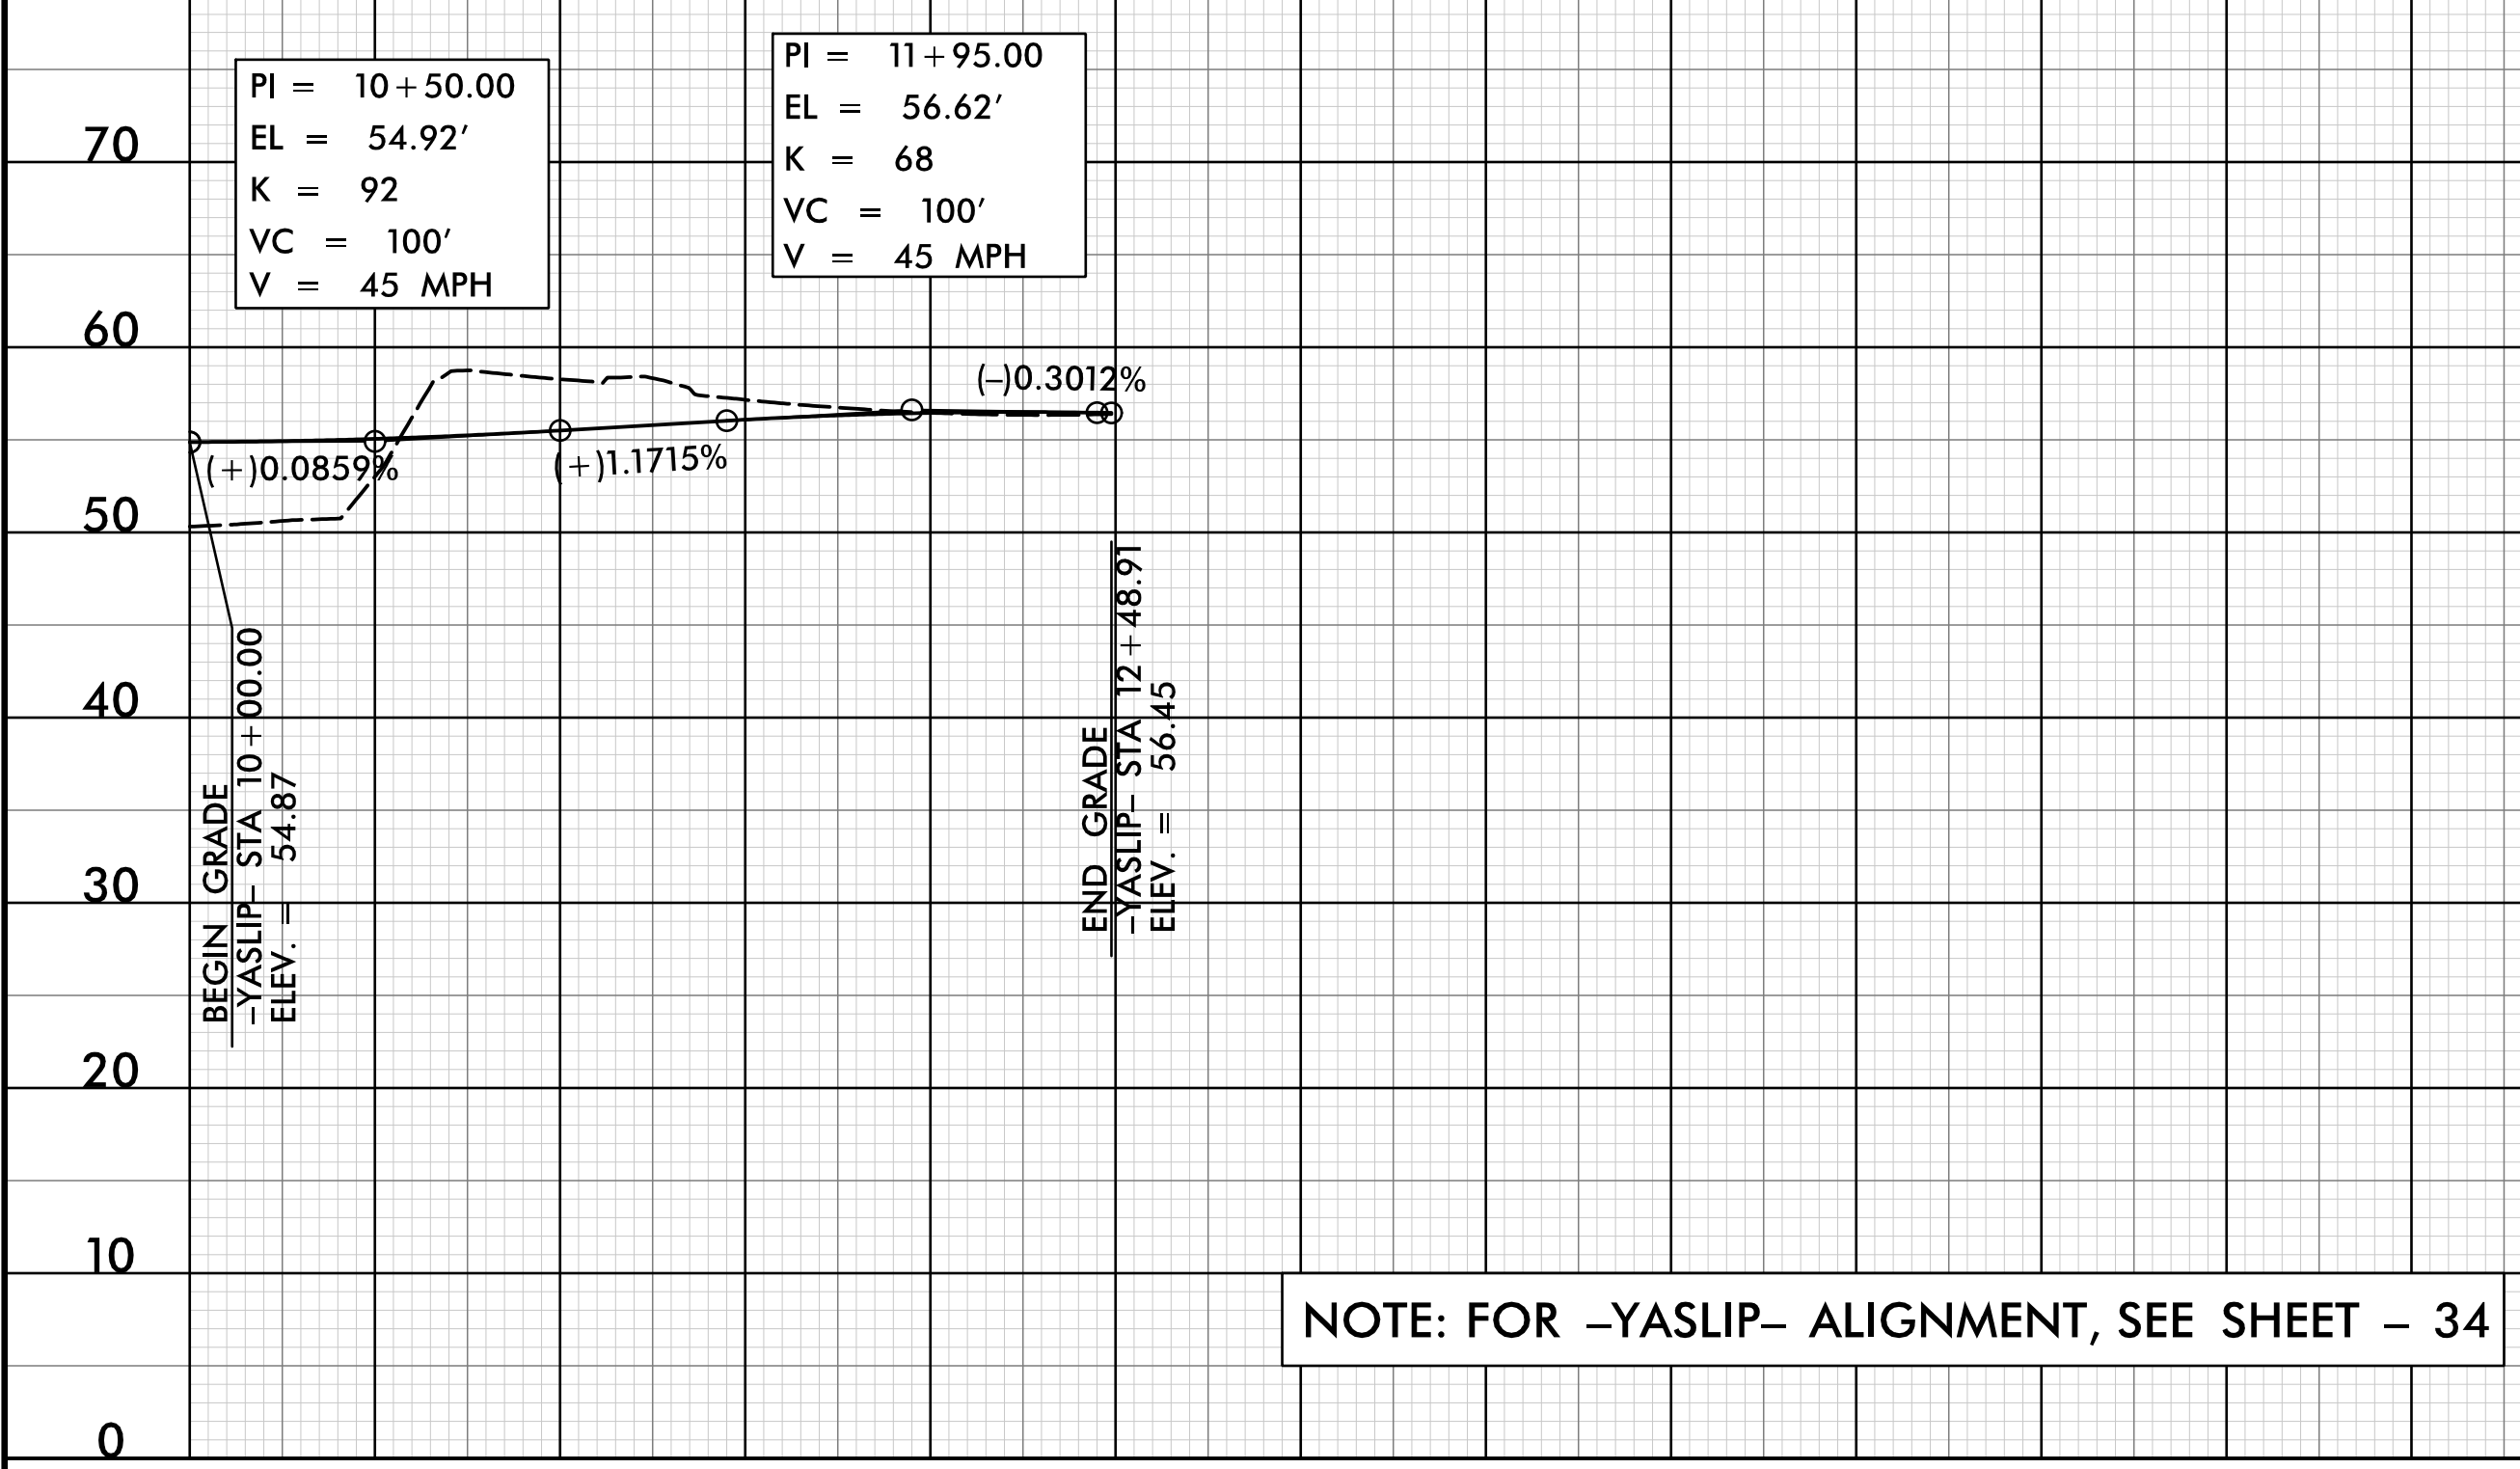


-Y1-

DITCH LEGEND


LEFT DITCH -----

RIGHT DITCH -----

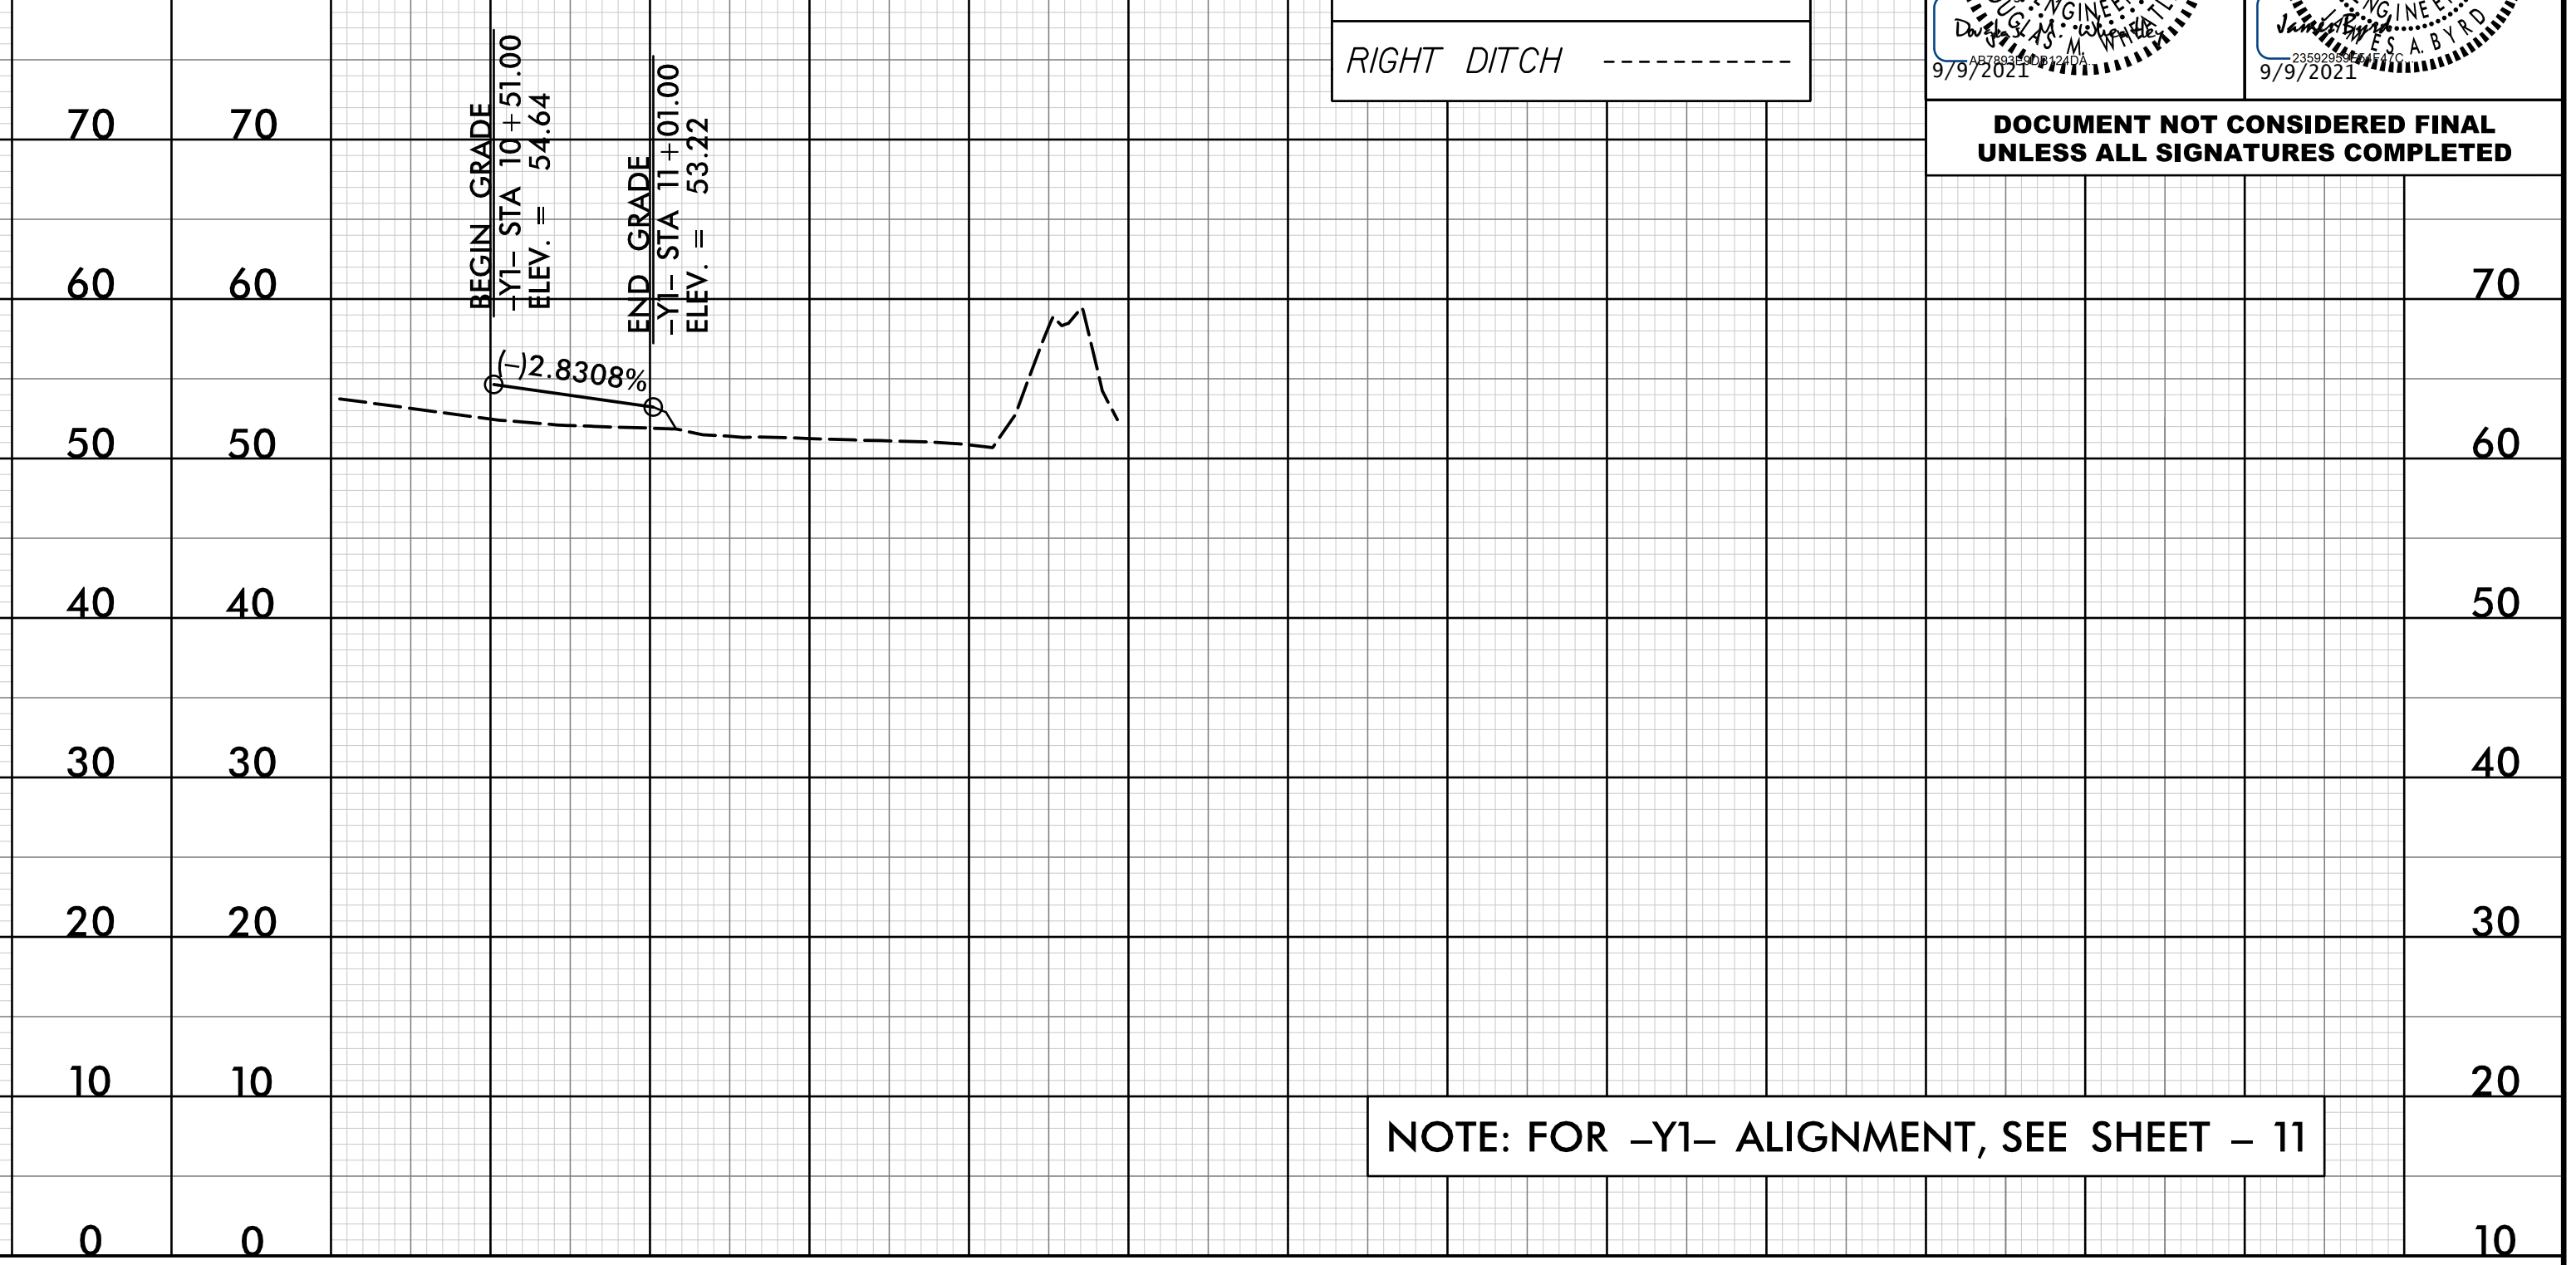


-Y1A-

PI = 10+85.00 EL = 51.86' K = 11 VC = 80' V = 15 MPH	PI = 11+50.00 EL = 56.24' K = 12 VC = 50' V = 20 MPH
--	--

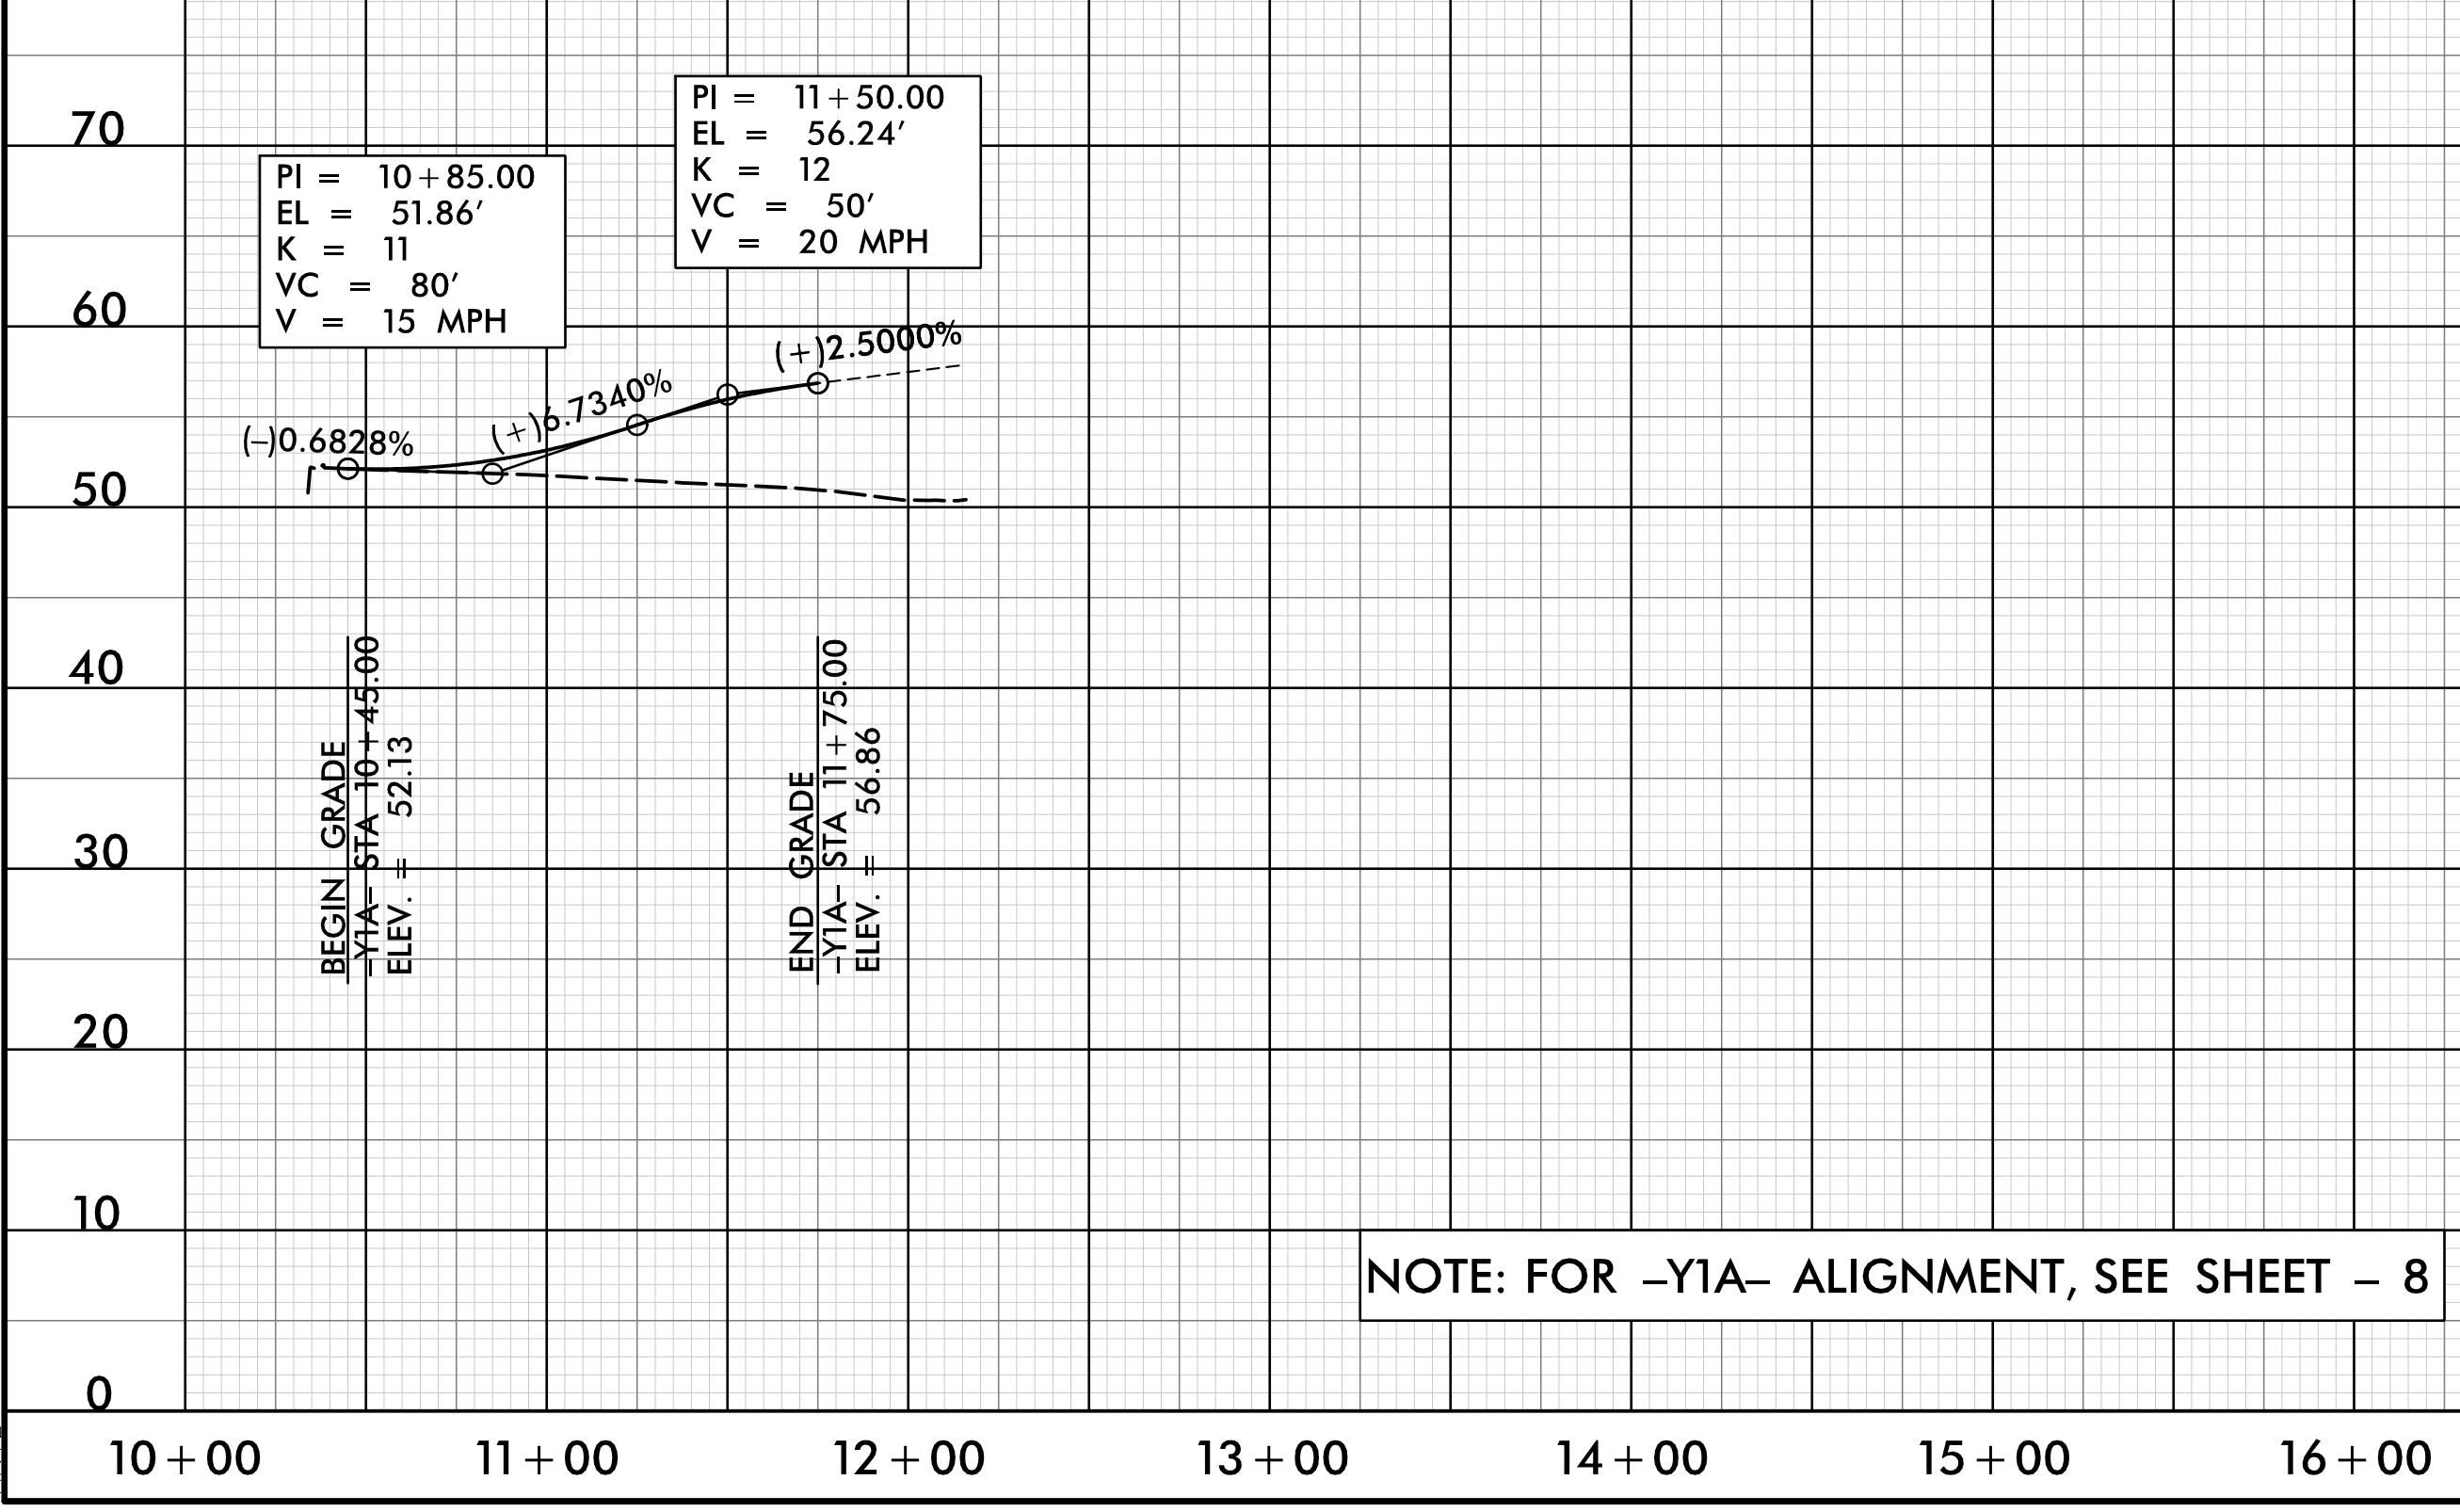

-Y1C-

PI = 11+25.00 EL = 52.67' VC = 50' K = 23 V = 30 MPH	PI = 13+15.00 EL = 50.44' VC = 100' K = 23 V = 20 MPH
--	---

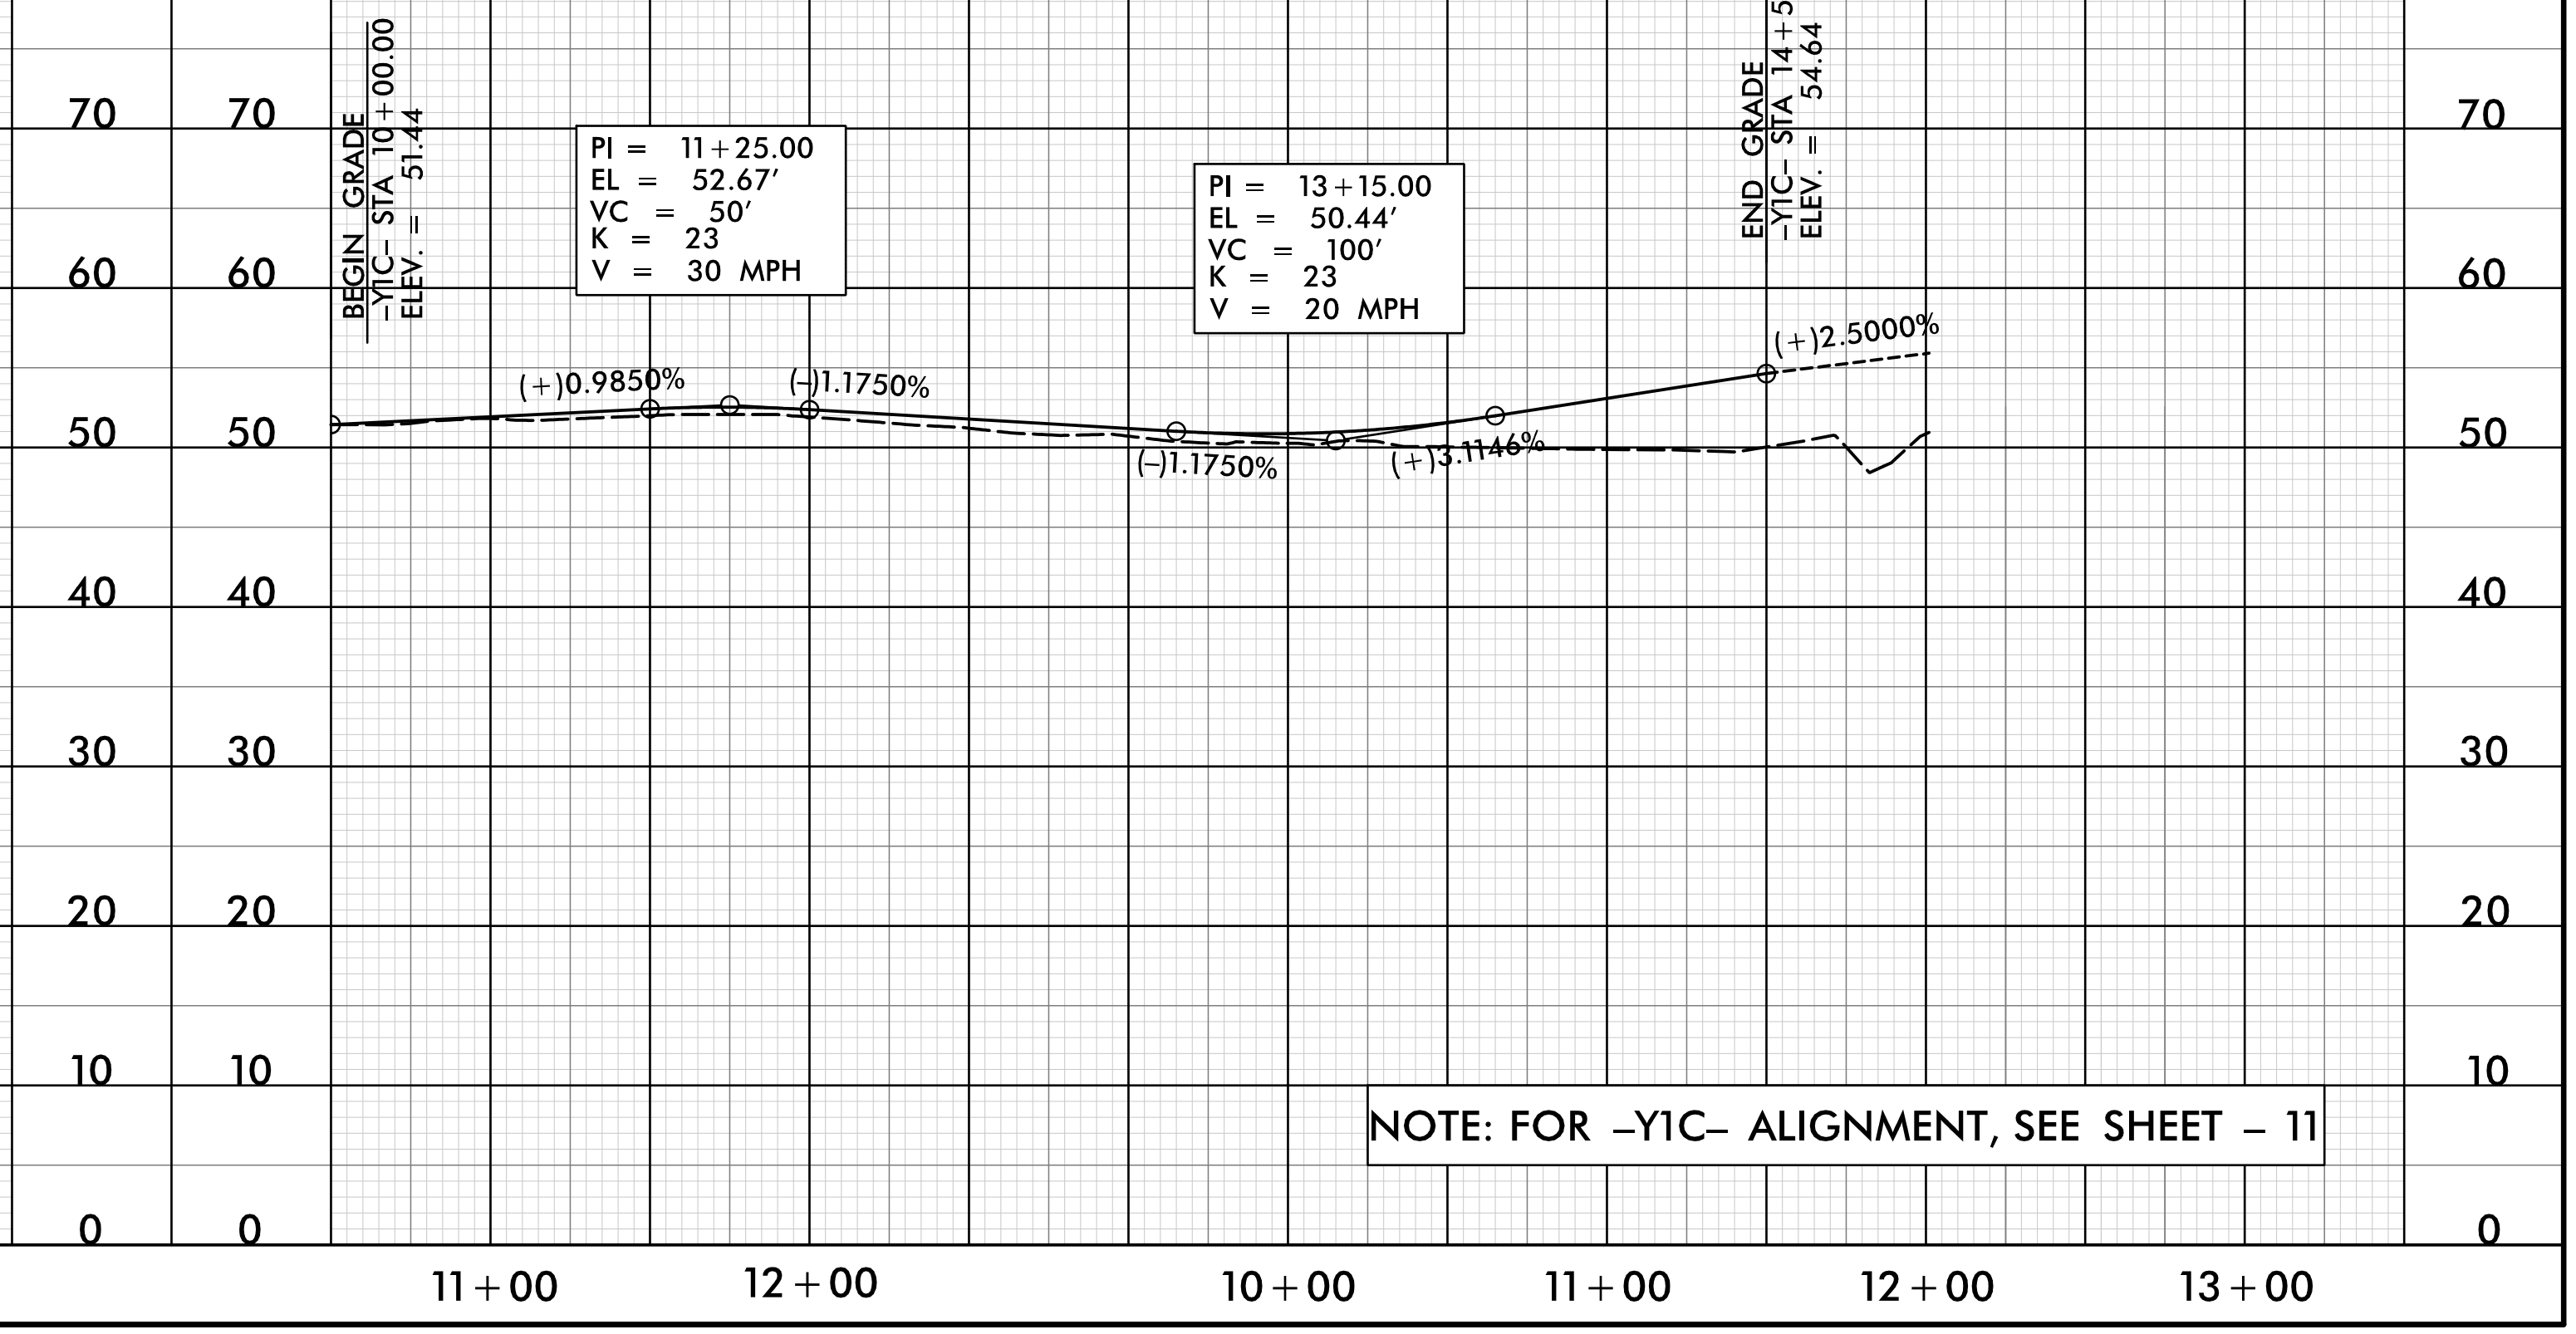

22-JUL-2021 09:58
K:\Roadway\Projects\5021\RDY_PFL_PSH59.dgn