


5/28/99

PROJECT REFERENCE NO. R-5021	SHEET NO. 66
ROADWAY DESIGN ENGINEER <i>James M. Wheeler</i> 36786	HYDRAULICS ENGINEER <i>James B. Smith</i> 13764
10/29/2021	11/1/2021


DOCUMENT NOT CONSIDERED FINAL UNLESS ALL SIGNATURES COMPLETED

-Y14D-

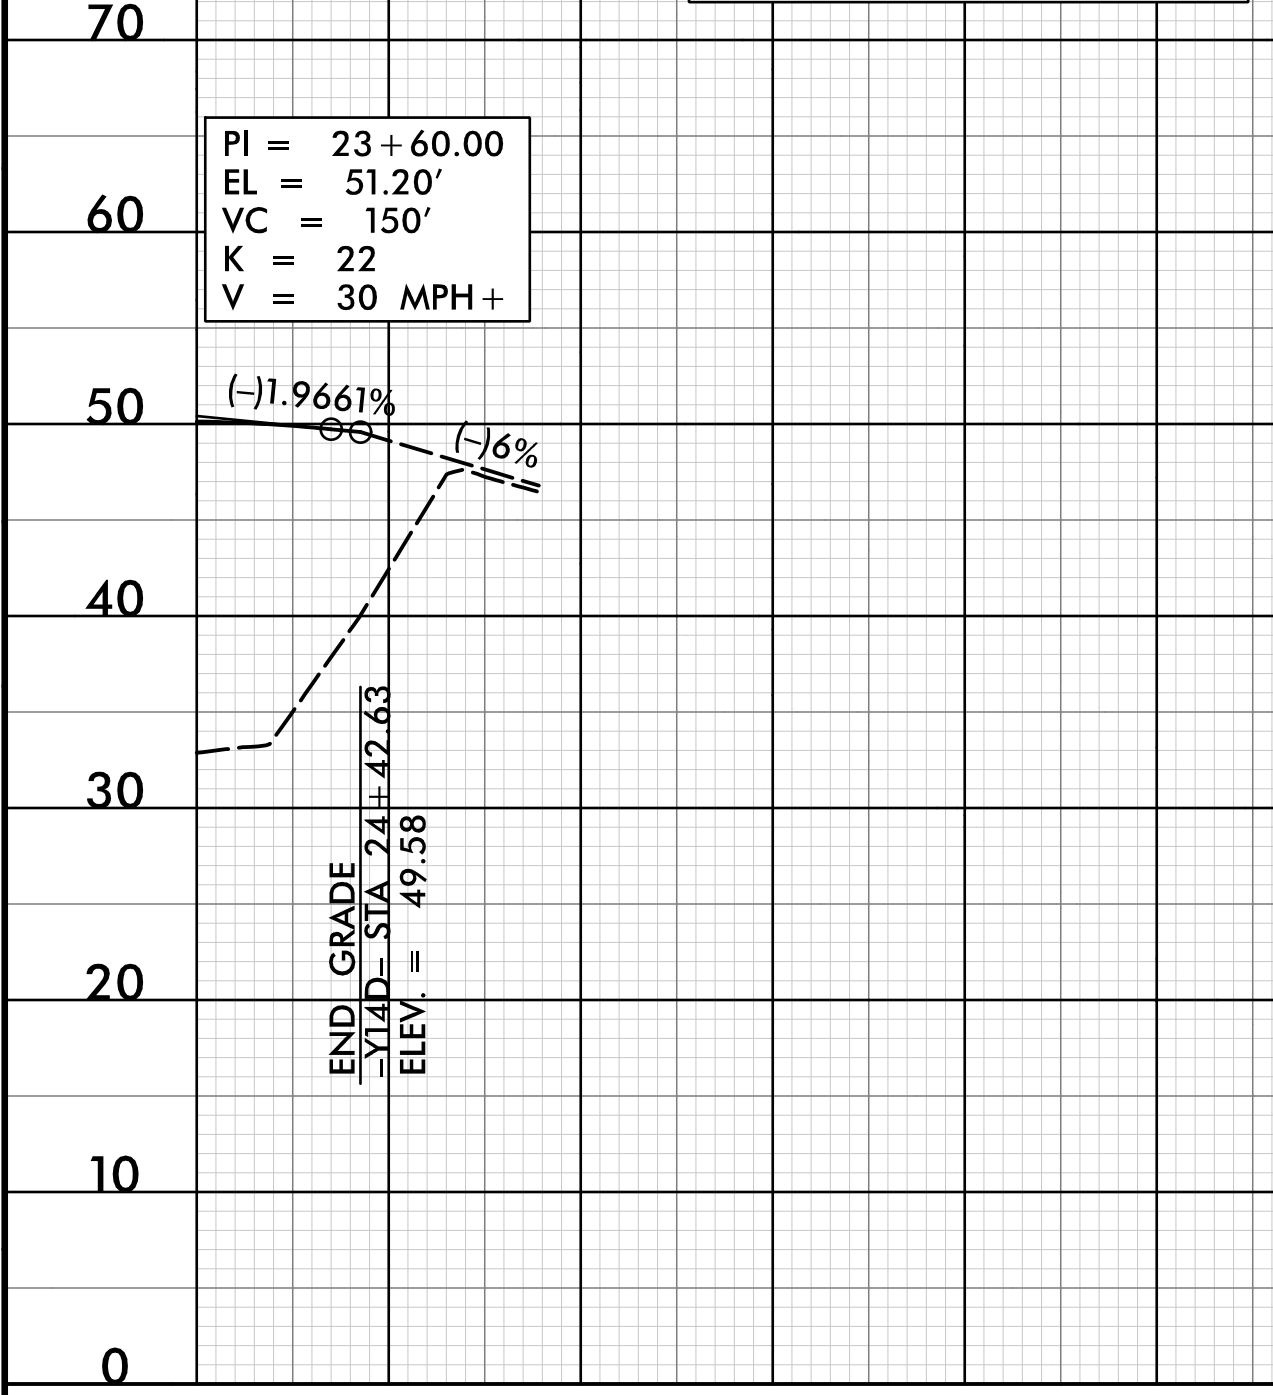


NOTE: FOR -Y14D- ALIGNMENT, SEE SHEET - 37

-Y14E-

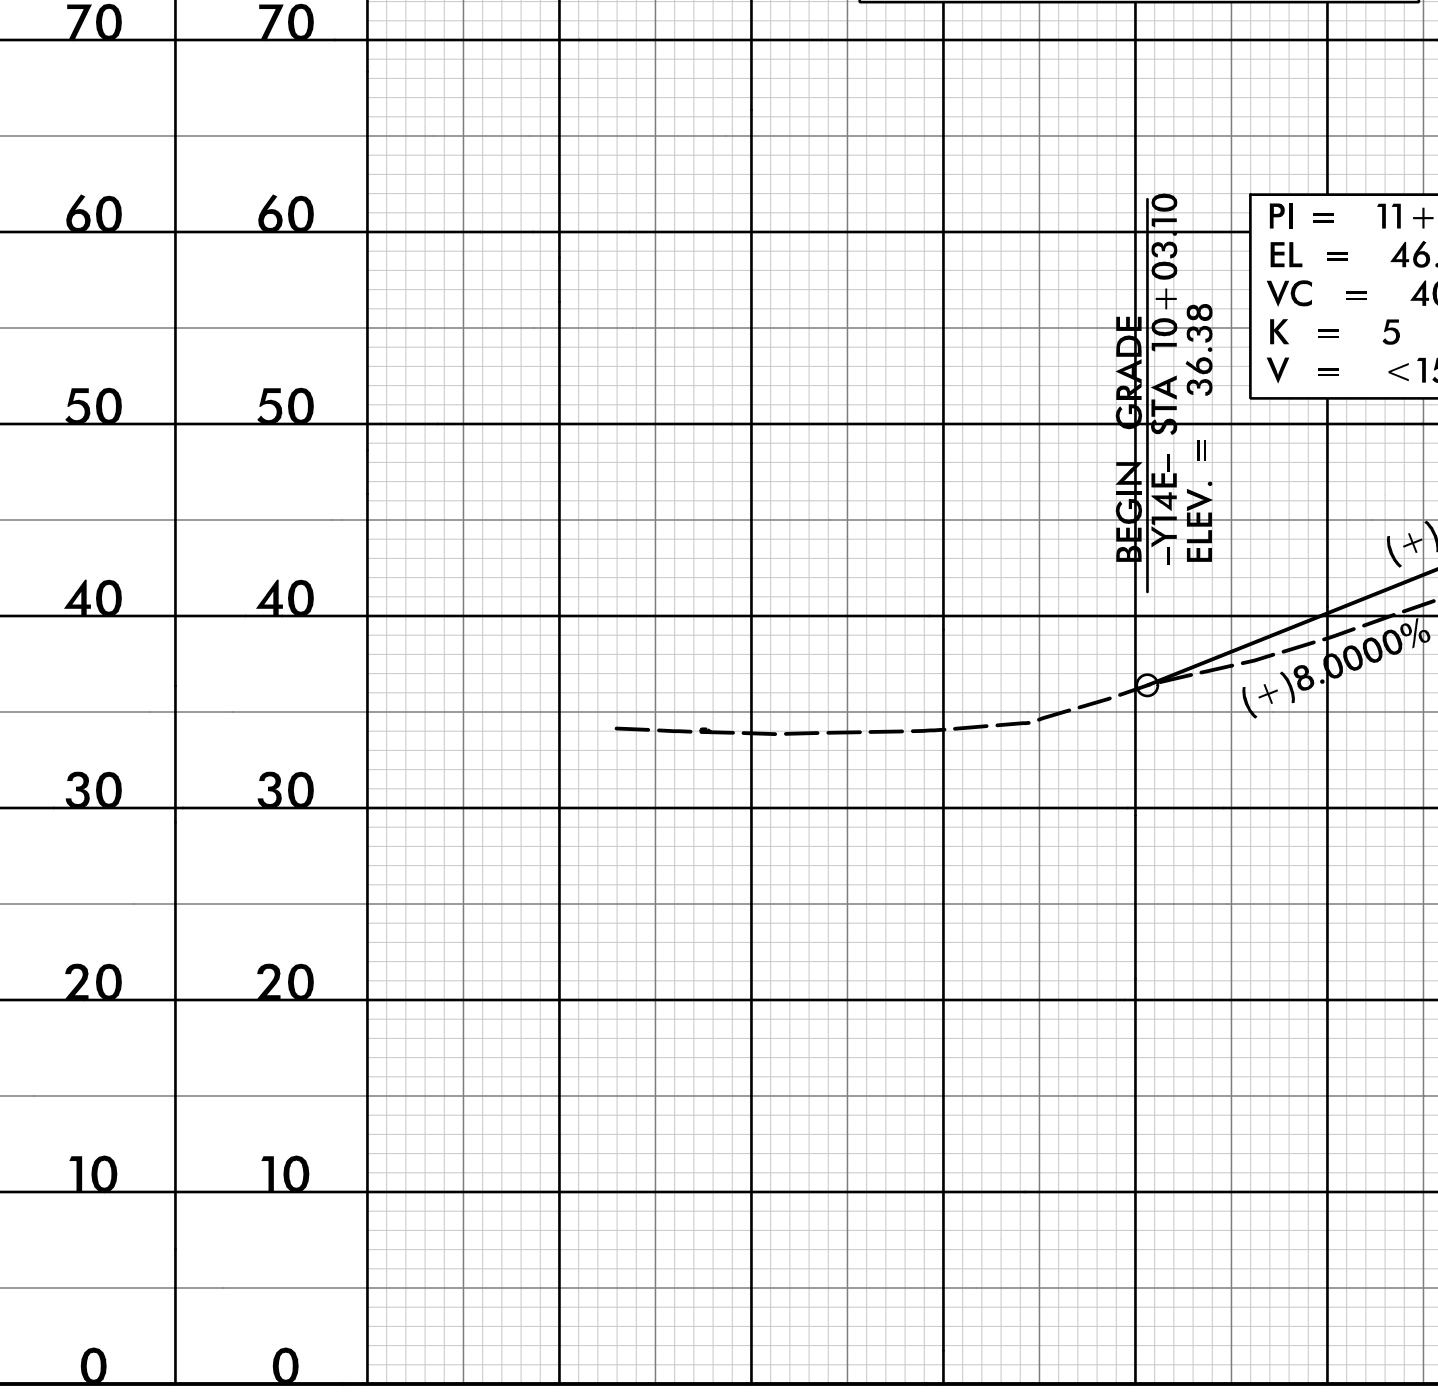

NOTE: FOR -Y14E- ALIGNMENT, SEE SHEET - 36


-Y14F-

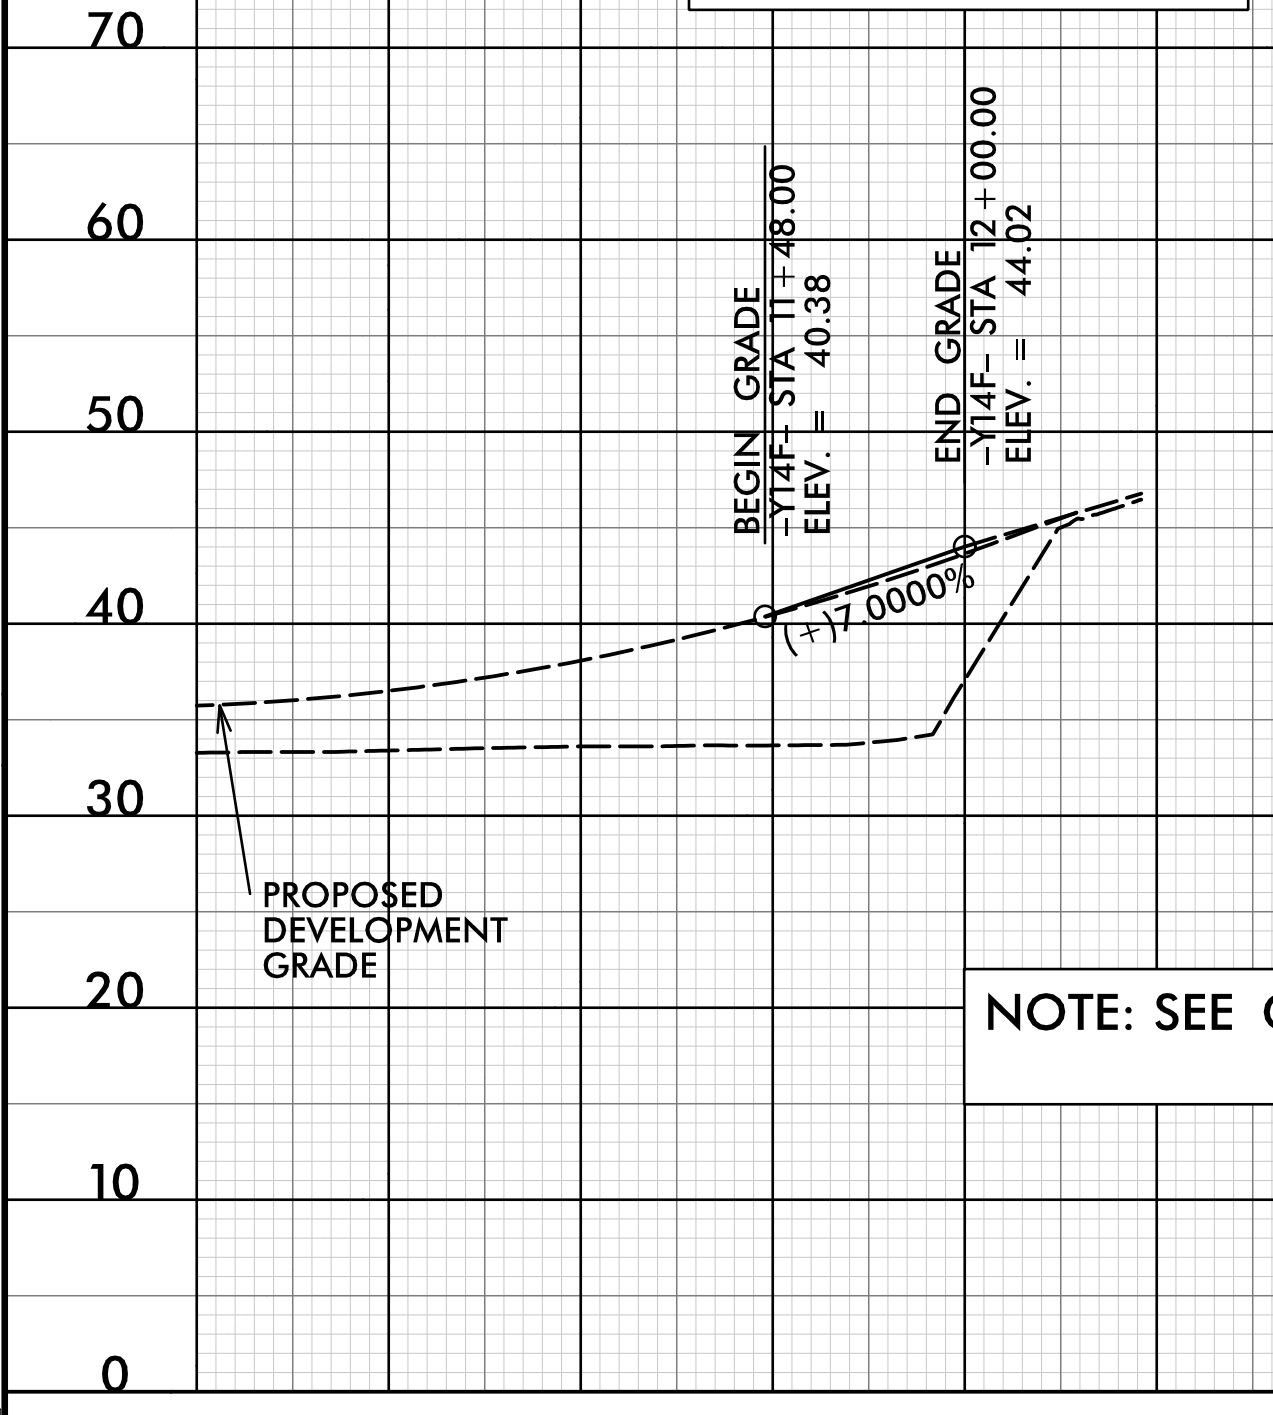

NOTE: SEE CROSS SECTIONS FOR UNDERCUT LOCATIONS FROM: -Y14F- 10+20 TO 10+85 LTRT

NOTE: FOR -Y14F- ALIGNMENT, SEE SHEET - 37

-Y14G-

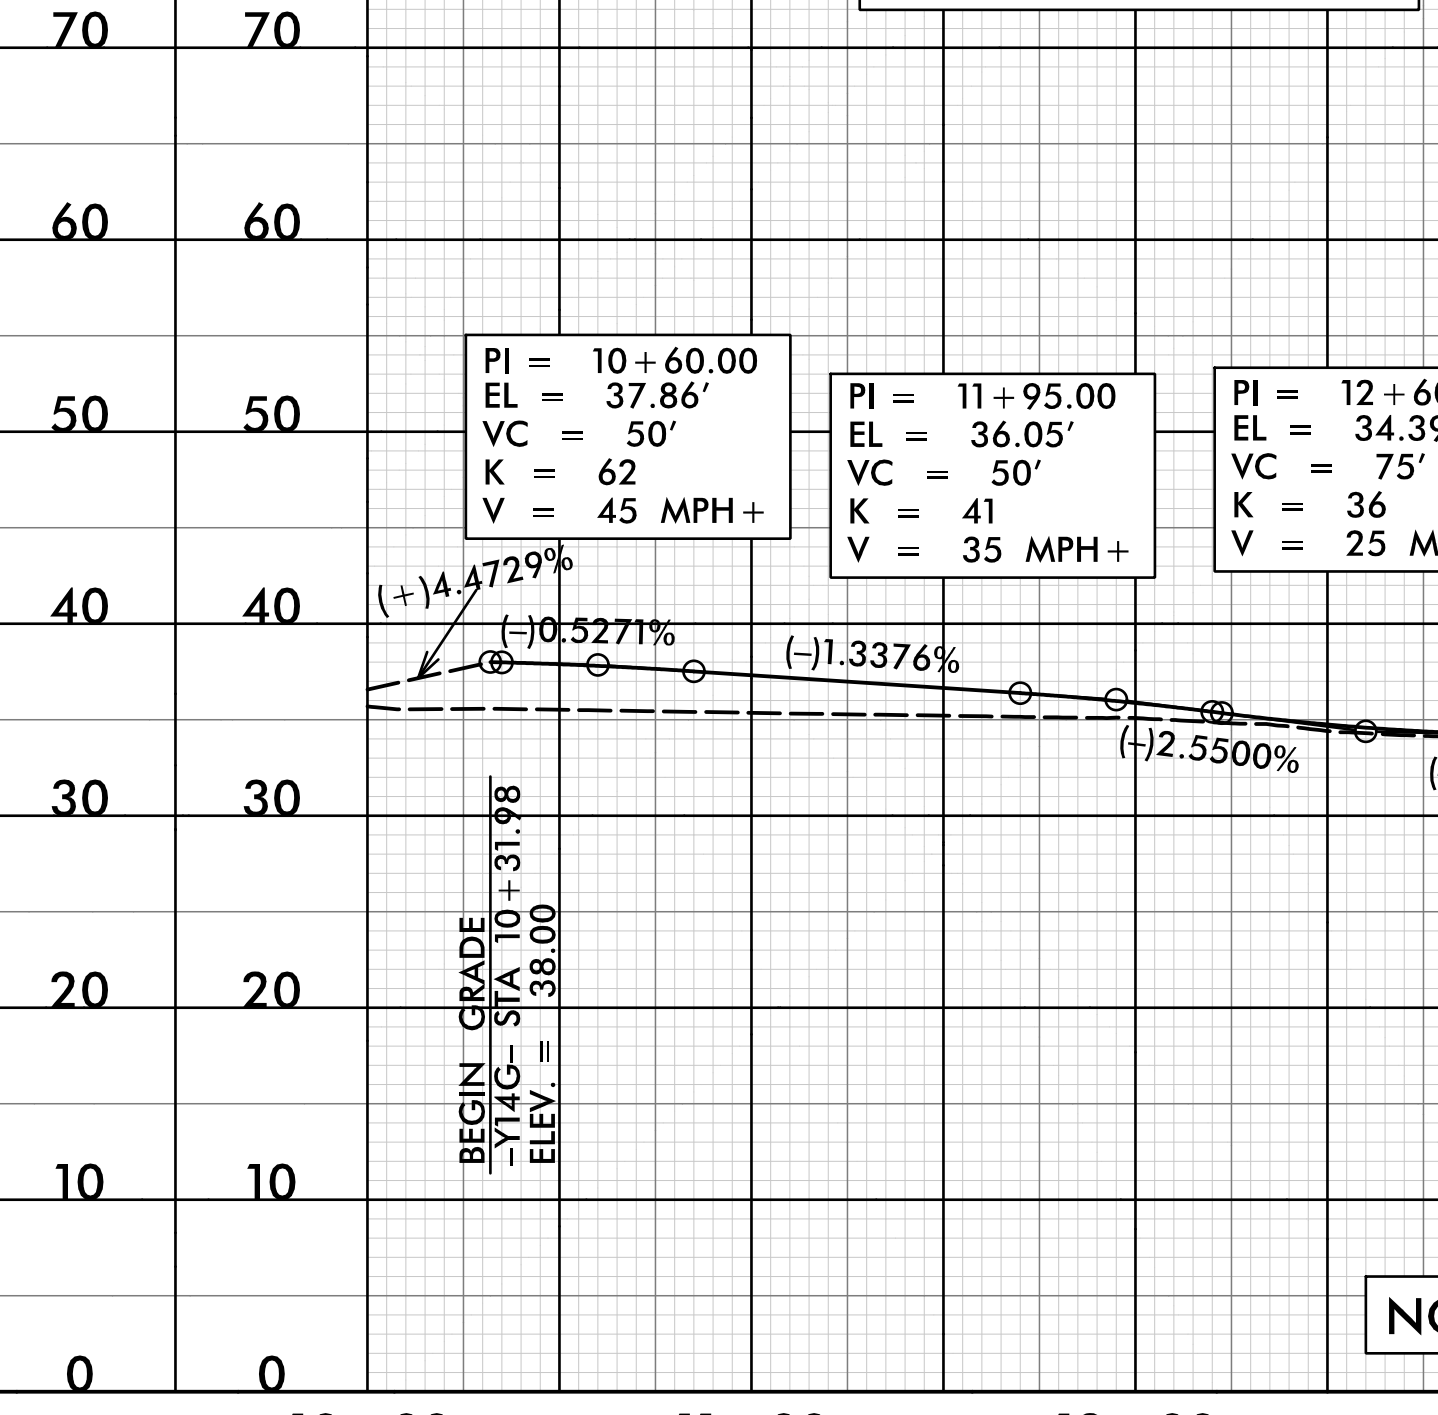

NOTE: FOR -Y14G- ALIGNMENT, SEE SHEETS - 24A & 25

DITCH LEGEND

LEFT DITCH -----

RIGHT DITCH -----

22-OCT-2021 10:24
 (Roadway) (P-co) (R-5021) (RDY_PFL_PSH66.dgn)
 TITLE