


STATE OF NORTH CAROLINA
DIVISION OF HIGHWAYS

TRANSPORTATION MANAGEMENT PLAN

BRUNSWICK COUNTY

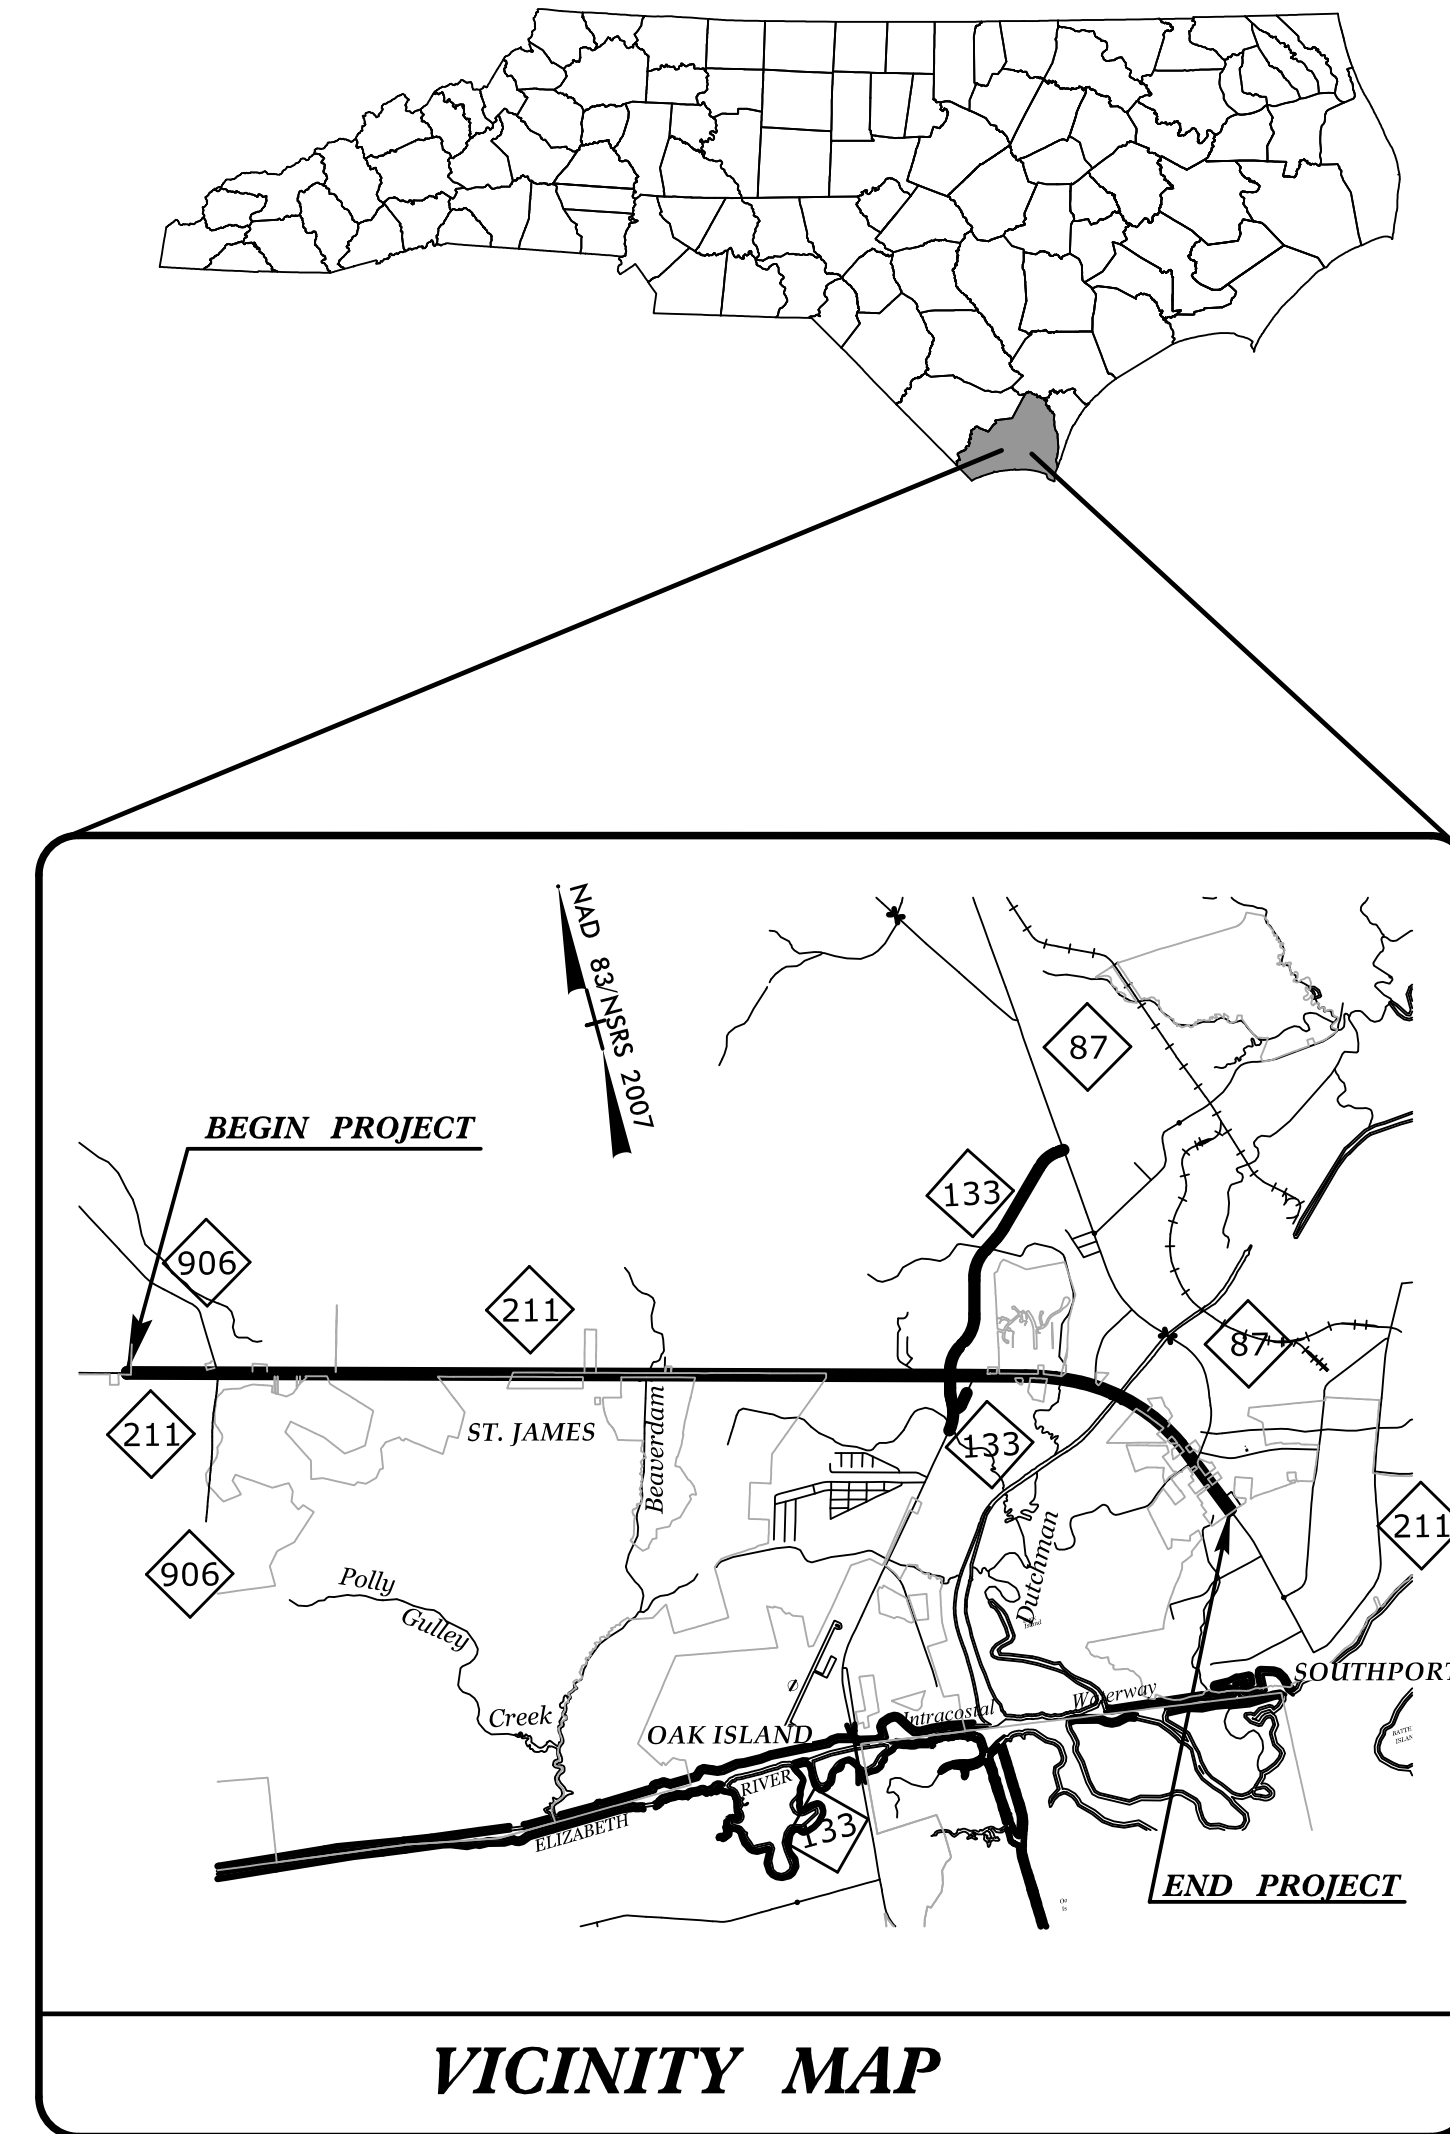

**LOCATION: NC 211 FROM WEST OF NC 906 (MIDWAY ROAD)
TO EAST OF NC 87**

**TYPE OF WORK: GRADING, DRAINAGE, PAVING, STRUCTURES,
CULVERTS, SIGNALS, AND RETAINING WALLS**

INDEX OF SHEETS

SHEET NO.	TITLE
TMP-1	TITLE SHEET: VICINITY MAP AND INDEX OF SHEETS
TMP-1A	LIST OF APPLICABLE ROADWAY STANDARD DRAWINGS, LEGEND, AND TEMPORARY PAVEMENT MARKING
TMP-1B & 1C	TRANSPORTATION OPERATIONS PLAN: (MANAGEMENT STRATEGIES, GENERAL NOTES, AND LOCAL NOTES)
TMP-2	PORTABLE CONCRETE BARRIER AT TEMPORARY SHORING LOCATIONS
TMP-2A	RIVER ROAD DETOUR
TMP-2B	ST. JAMES DRIVE DETOUR
TMP-2C	REGENCY CROSSING DETOUR
TMP-2D	LONG BEACH ROAD DETOUR
TMP-2E	MIDWAY BRIDGE GIRDER HANGING DETOUR
TMP-2F	SPECIAL SIGN DESIGN
TMP-2G	TEMPORARY SHORING DATA
TMP-3 - 3C	PHASING
TMP-4 - 9	PHASE I OVERVIEWS
TMP-10 - 10A	PHASE I CUT SECTIONS
TMP-11 - 78	PHASE I DETAILS
TMP-79 - 84	PHASE II OVERVIEWS
TMP-85	PHASE II CUT SECTIONS
TMP-86 - 121	PHASE II DETAILS
TMP-122 - 126	PHASE III OVERVIEWS
TMP-127	PHASE III CUT SECTIONS
TMP-128 - 166	PHASE III DETAILS

SHEET NO.
TMP-1

R-5021

TIP PROJECT:

DOCUMENT NOT CONSIDERED FINAL
UNLESS ALL SIGNATURES COMPLETED

APPROVED: *Helen Shyu*
DATE: 2/6/2019



SEAL

HNTB

HNTB NORTH CAROLINA, P.C.
343 E. Six Forks Road, Ste 200
Raleigh, North Carolina 27609
NC License No: C-1554



NCDOT CONTACTS:

JESSI LEONARD, P.E.
DIVISION TRAFFIC ENGINEER

PLANS PREPARED BY:

H. SHYU, P.E.
PROJECT ENGINEER
R. B. EARLY, P.E.
PROJECT QC ENGINEER



WORK ZONE SAFETY & MOBILITY
"from the MOUNTAINS to the COAST"