
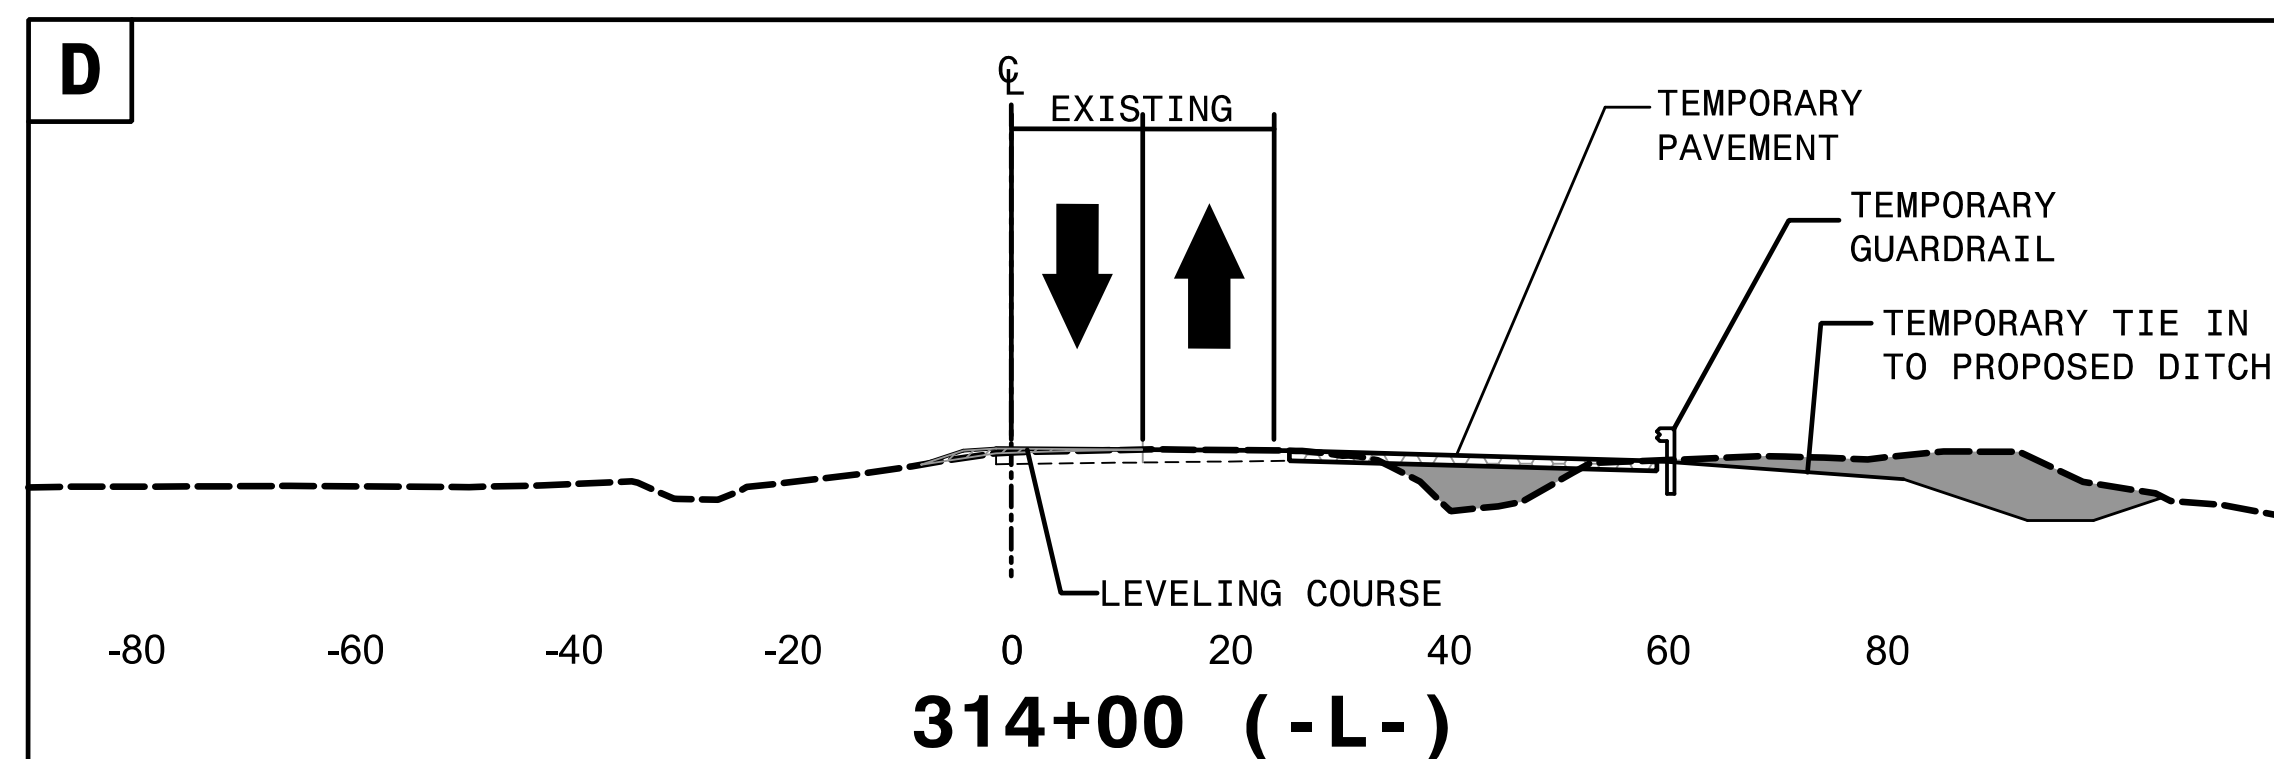



**B: -YREV- STA 29+00+/-, SEE TMP-12**

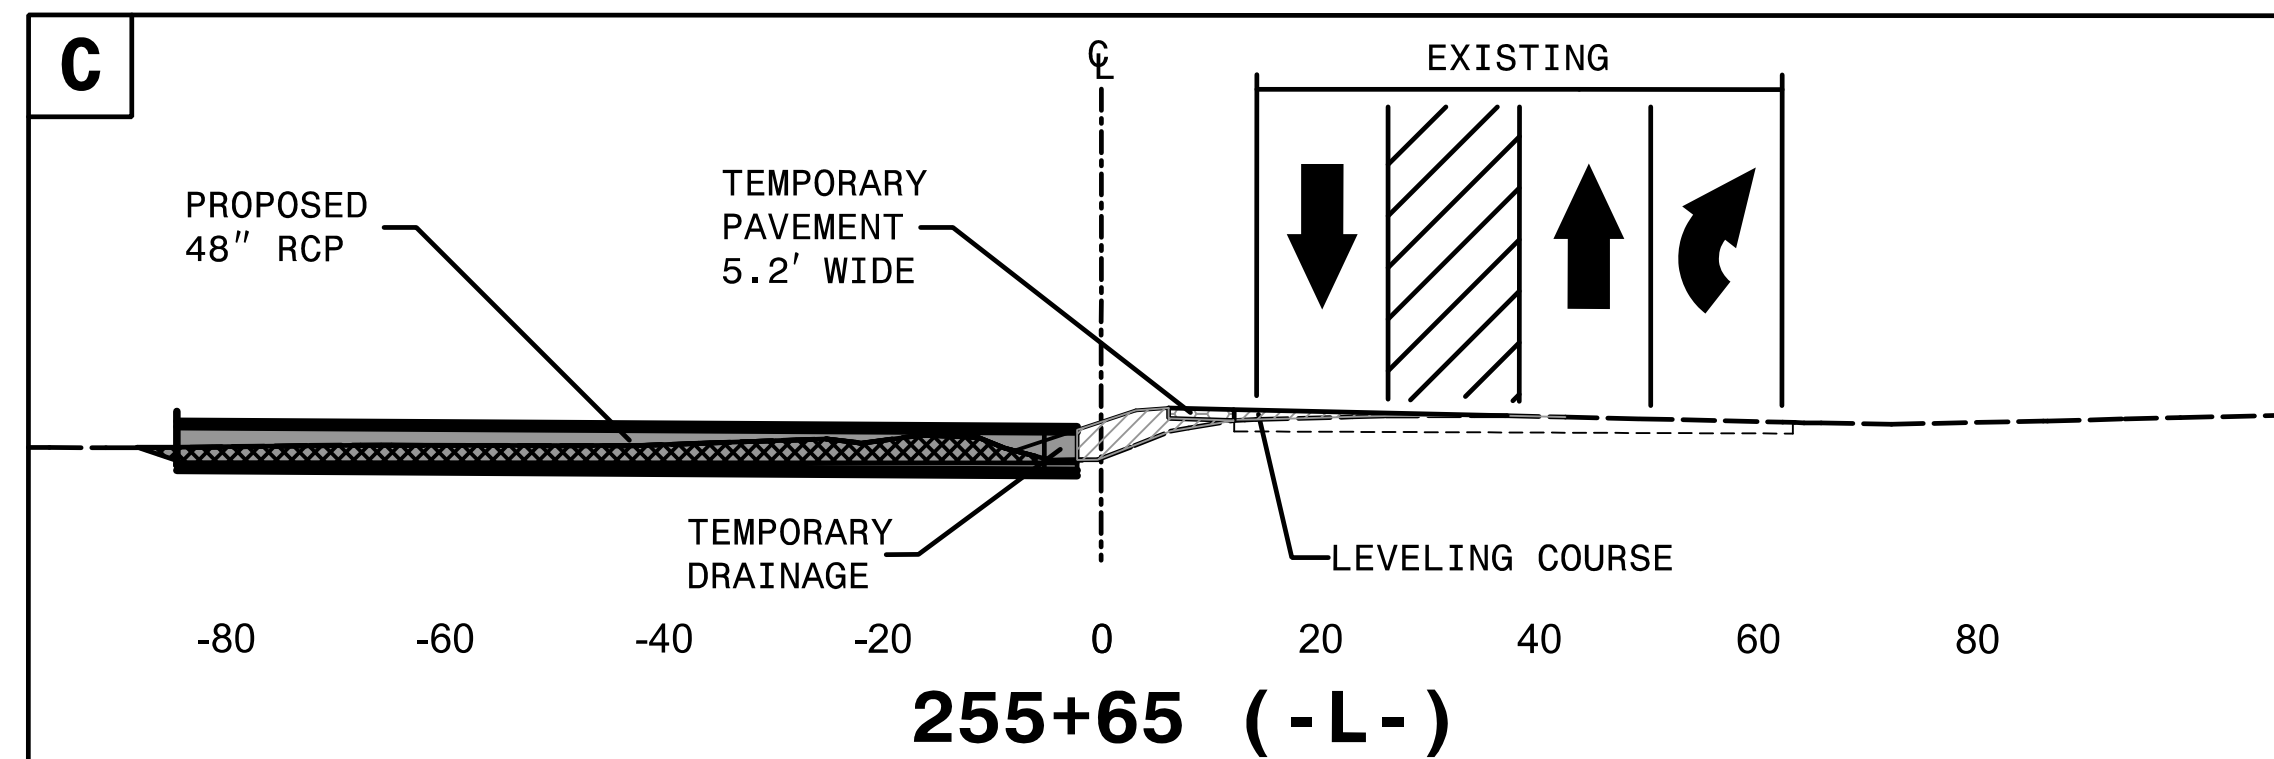

2/6/2019  
 HNTB  
 T:\CP\15021\Tc\_Pic\cuts.dgn

**HNTB** HNTB NORTH CAROLINA, P.C.  
 343 E. Six Forks Road, Suite 200  
 Raleigh, North Carolina 27609  
 NC License No: C-1554

APPROVED: *Helen Shyu*  
 DATE: 2/6/2019  
 SEAL  
 PROFESSIONAL SEAL  
 042517  
 ENGINEER  
 HELEN SHYU

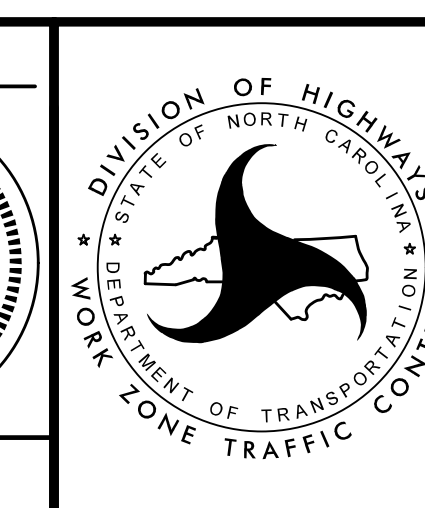

TRANSPORTATION  
 MANAGEMENT PLAN  
 PHASE I  
 CUT SECTIONS

**DOCUMENT NOT CONSIDERED FINAL  
 UNLESS ALL SIGNATURES COMPLETED**