
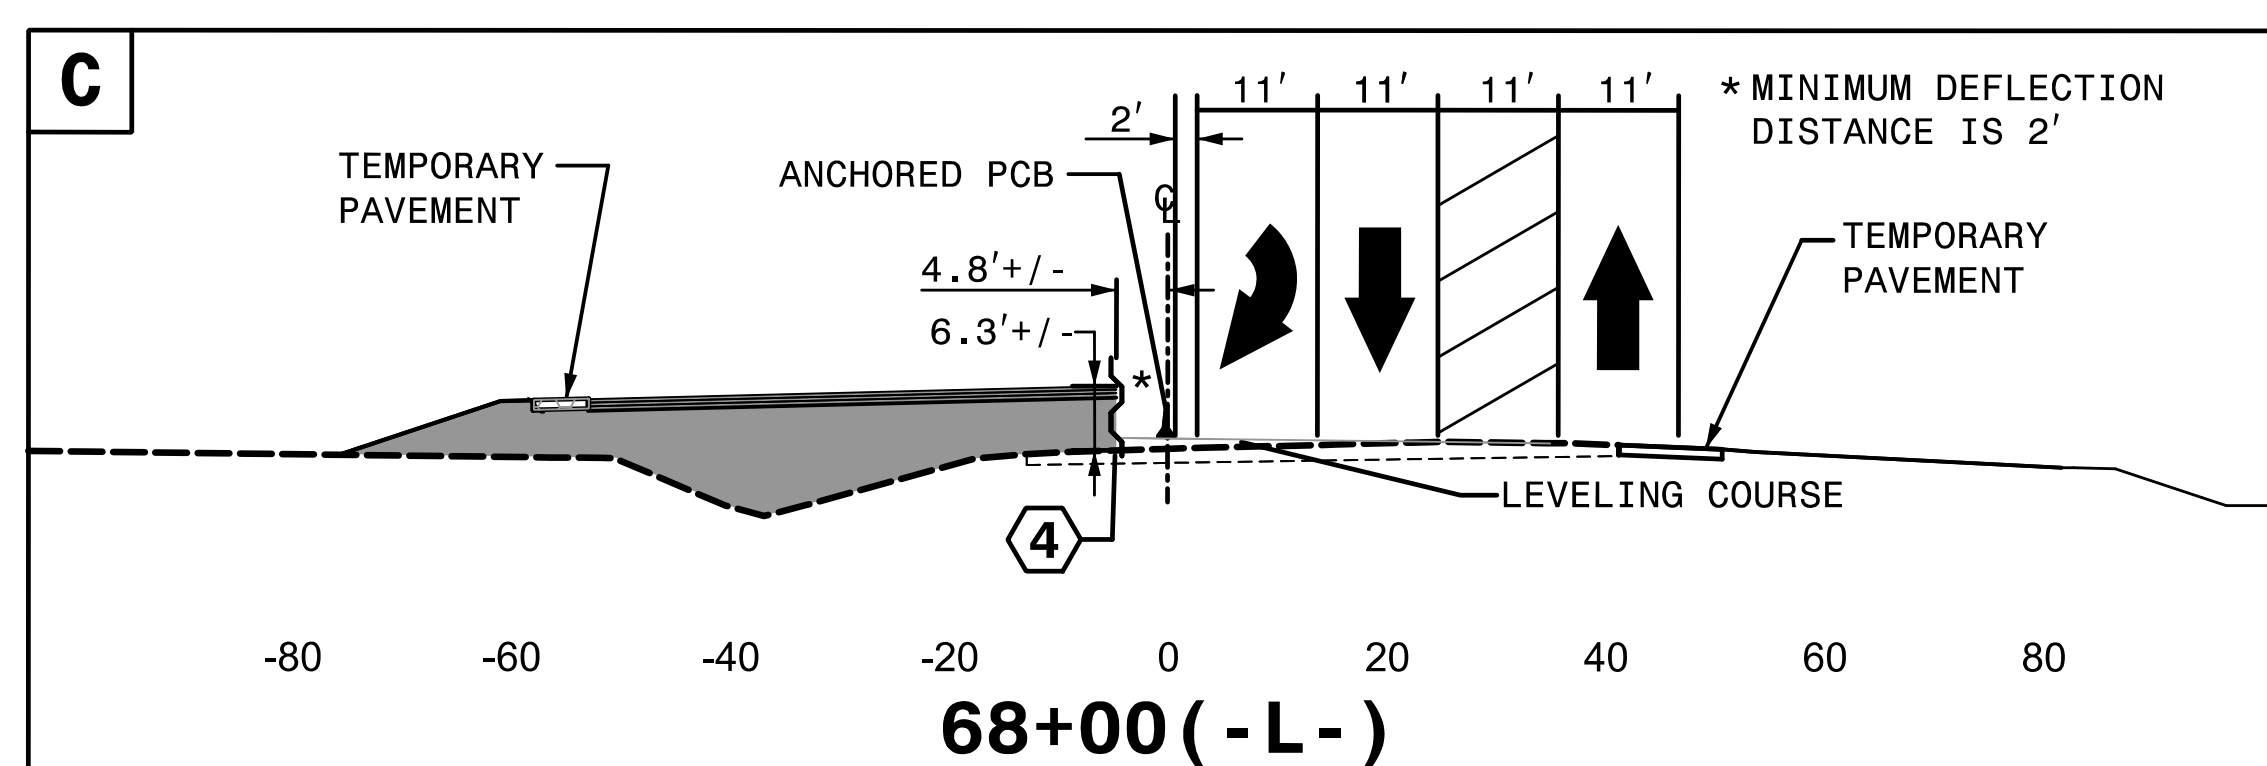


- D: -L- STA 83+75+/-, SEE TMP-46
- E: -L- STA 86+00+/-, SEE TMP-46
- F: -L- STA 150+00+/-, SEE TMP-48
- G: -L- STA 217+35+/-, SEE TMP-49
- H: -L- STA 226+00+/-, SEE TMP-50
- I: -L- STA 255+65+/-, SEE TMP-52
- J: -L- STA 316+68+/-, SEE TMP-56
- K: -L- STA 368+00+/-, SEE TMP-60
- L: -L- STA 370+50+/-, SEE TMP-60

- PHASE IB**
- M: -L- STA 428+35+/-, SEE TMP-75
  - N: -L- STA 428+35+/-, SEE TMP-76

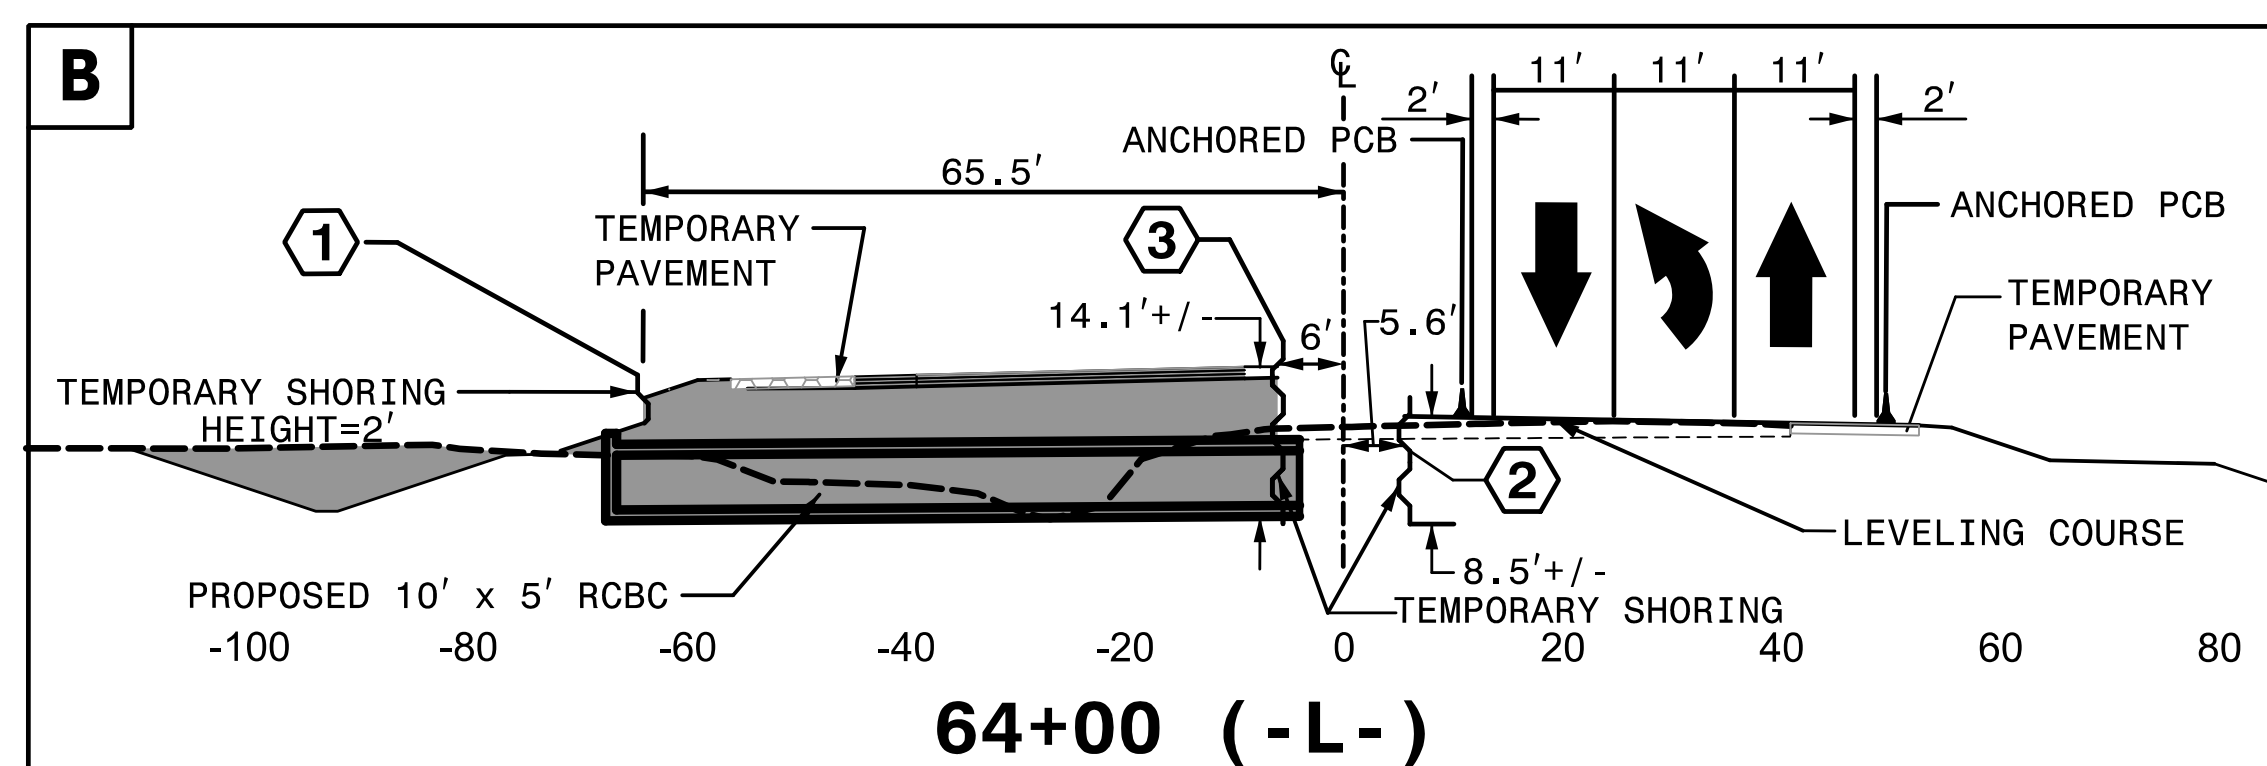

2/6/2019  
TCPR5021.tc\_PIAcuts.dgn  
HNTB


**HNTB** HNTB NORTH CAROLINA, P.C.  
343 E. Six Forks Road, Suite 200  
Raleigh, North Carolina 27609  
NC License No: C-1554

APPROVED: *Helen Shyu*  
DATE: 2/6/2019

SEAL

PROFESSIONAL SEAL  
042517  
ENGINEER  
HELEN SHYU

**DOCUMENT NOT CONSIDERED FINAL  
UNLESS ALL SIGNATURES COMPLETED**

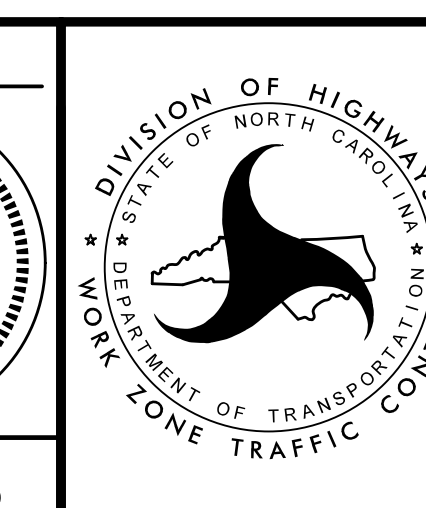

TRANSPORTATION  
MANAGEMENT PLAN

**PHASE IA AND IB  
CUT SECTIONS**