


PROJ. REFERENCE NO.	SHEET NO.
R-5021	TMP - 19


245

250

255

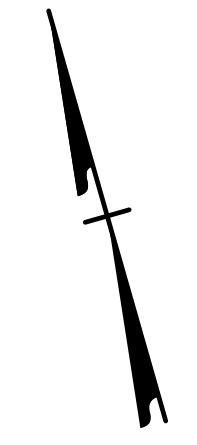

MATCHLINE
-L- STA 245+00+/-
SEE SHEET TMP-18

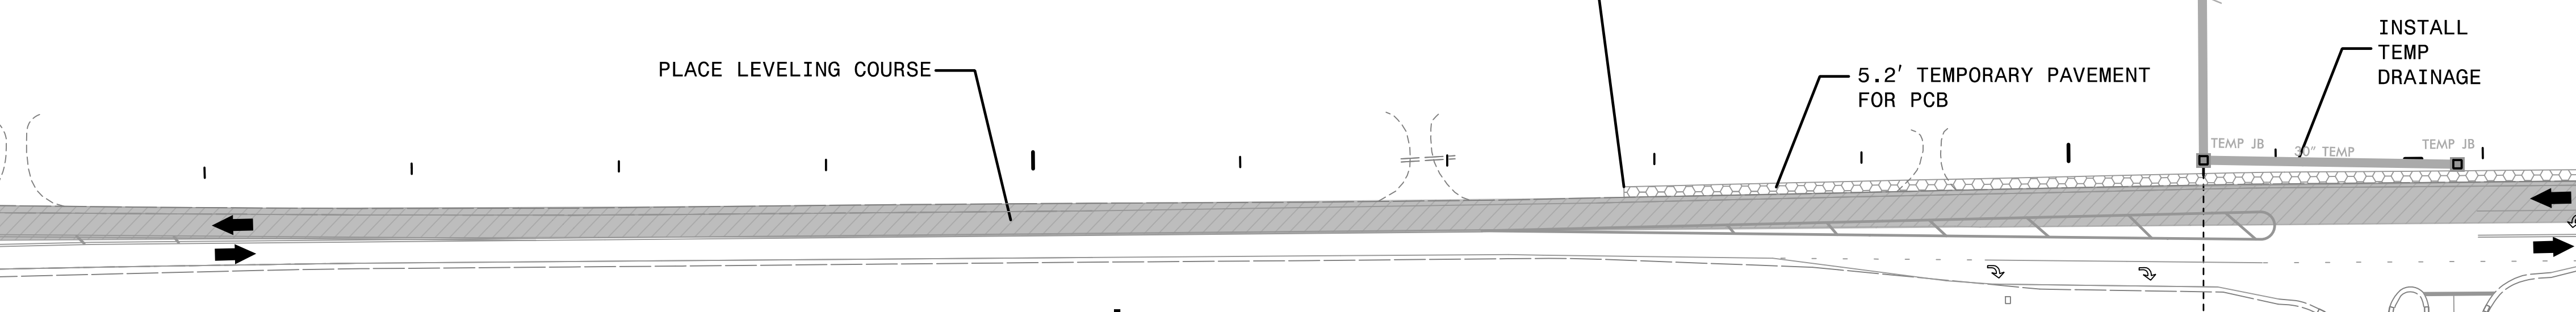

-L- STA 252+85+/-
BEGIN TEMPORARY
PAVEMENT
10.8' RT

PLACE LEVELING COURSE

5.2' TEMPORARY PAVEMENT
FOR PCB

INSTALL
TEMP
DRAINAGE

MATCHLINE
-L- STA 257+50+/-
SEE SHEET TMP-20

-L-
NC 211
(SOUTHPORT-SUPPLY RD)

255+65+/-

-Y7-
(REGENCY CROSSING)

REPLACE PAVEMENT MARKINGS IN EXISTING PATTERN.

2/6/2019
HNTB

HNTB HNTB NORTH CAROLINA, P.C.
343 E. Six Forks Road, Suite 200
Raleigh, North Carolina 27609
NC License No: C-1554

APPROVED: *Helen Skyy*
DATE: 2/6/2019
SEAL
Professional Engineer
HELEN SKYY
042517

DIVISION OF HIGHWAYS
STATE OF NORTH CAROLINA
DEPARTMENT OF TRANSPORTATION
WORK ZONE TRAFFIC CONTROL

TRANSPORTATION
MANAGEMENT PLAN

PHASE I
DETAIL

DOCUMENT NOT CONSIDERED FINAL
UNLESS ALL SIGNATURES COMPLETED