


SEE RSD 1101.03 (SHEET 4 OF 9)
FOR ADDITIONAL TRAFFIC CONTROL
DEVICES

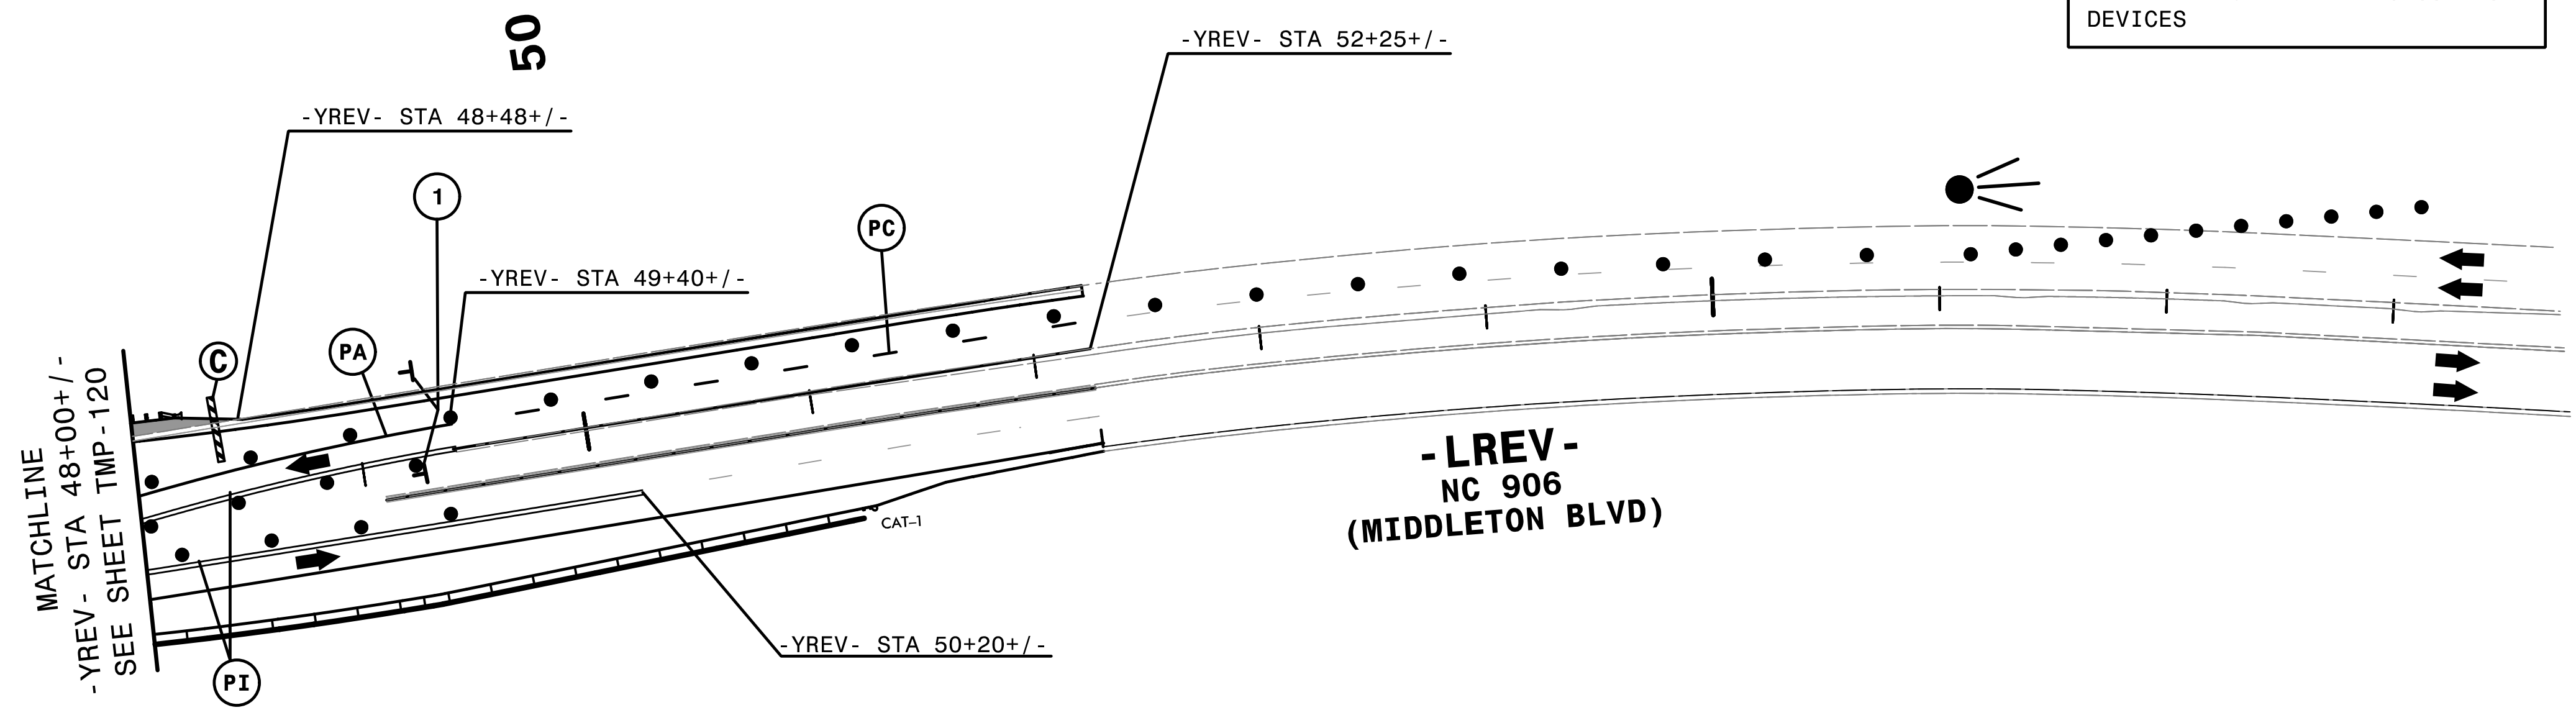


REMOVE CONFLICTING PAVEMENT MARKING.

4:57:48 PM
Y:\5021\TC_P2d31\Green T S2.dgn
\$\$\$\$\$USERNAME\$\$\$\$\$

HNTB HNTB NORTH CAROLINA, P.C.
343 E. Six Forks Road, Suite 200
Raleigh, North Carolina 27609
NC License No: C-1554

APPROVED: *Helen Shyu*
DATE: 11/10/2021
SEAL
DOCUMENT NOT CONSIDERED FINAL
UNLESS ALL SIGNATURES COMPLETED

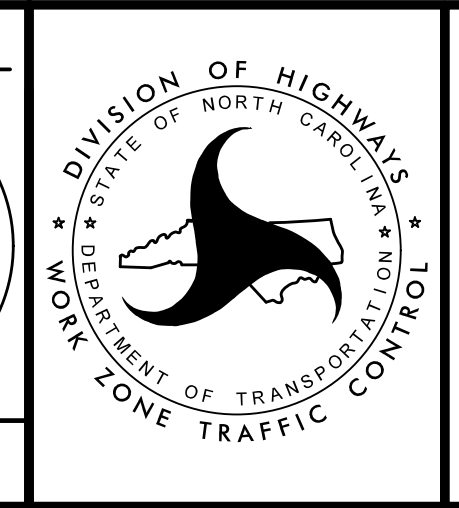

TRANSPORTATION
MANAGEMENT PLAN
PHASE II
STEP 4.4 & 4.5
DETAIL