


APPROVED: *Andrew D. Klinckisch*
E-3078F8459E448
 DATE: 9/2/2021

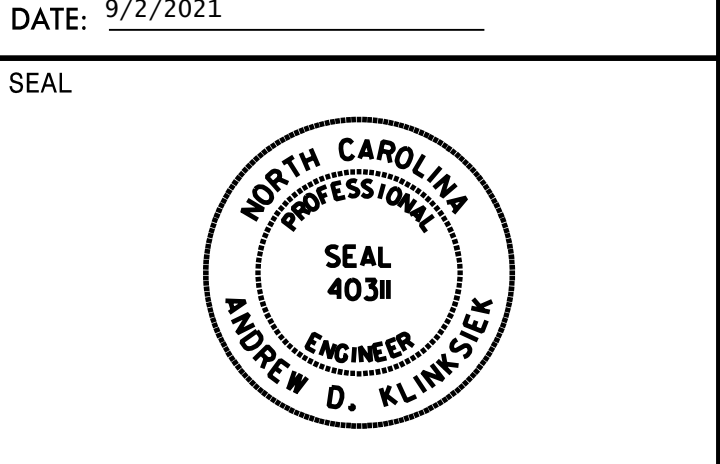


**DOCUMENT NOT CONSIDERED FINAL
UNLESS ALL SIGNATURES COMPLETED**

SIGN NUMBER: 101
 TYPE: A
 QUANTITY: 1
 SIGN WIDTH: 10'-0"
 HEIGHT: 8'-6"
 TOTAL AREA: 85.0 Sq.Ft.
 BORDER TYPE: FLUSH
 RECESS: 0"
 WIDTH: 2"
 RADII: 12"
 NO. Z BARS: 3
 LENGTH: 112.0

SYMBOL	X	Y	WID	HT
M1-5-3-24-80	48	65.7	24	24

MAT'L: 0.125" ALUMINUM

DESIGN BY: NKV
 PROJECT ID: R-5021
 CHECKED BY: TRT/ADK
 DIV: 03
 DATE: April 2018

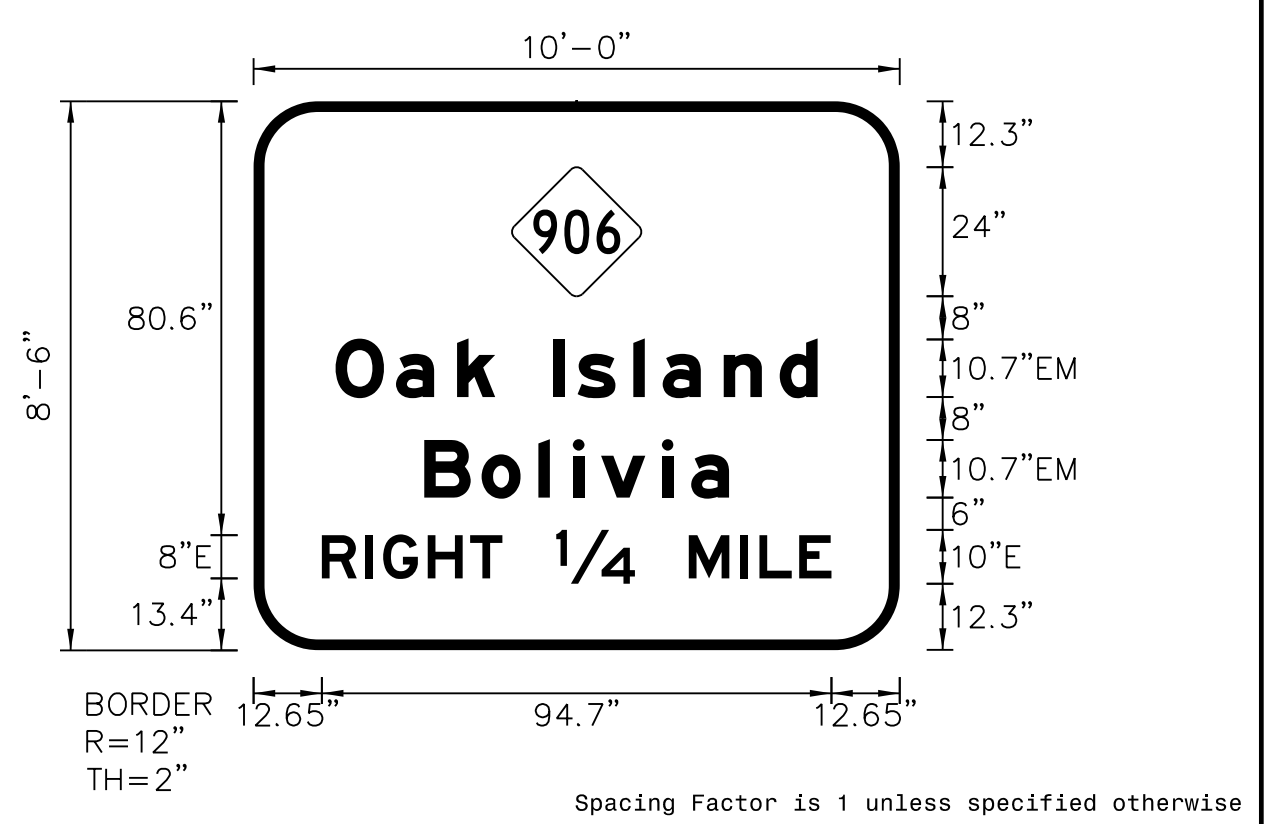

- NOTES:
- Legend and border shall be direct applied Grade C reflective sheeting.
 - Shield shall be Grade C reflective sheeting on 0.032" aluminum and demountable.
 - Background shall be Grade C reflective sheeting.
 - Proposed support spacing is 7.50'.

LETTER POSITIONS


Letter spacings are to start of next letter													Series/Size Text Length	
15.2	11.2	11.3	7.1	10.7	4.6	10.4	5.5	11.3	10.4	7.1	15.2			EM 2000
														89.6
														EM 2000
31.7	10.7	10.6	6.4	5.2	11.3	5.4	7	31.7						56.7
														EM 2000
														56.7
														EM 2000
12.7	8.1	3.3	8.3	7.8	6	10	14.7	10	9.6	3.5	7.4	6	12.7	94.7

SIGN NUMBER: 102,104
 TYPE: A
 QUANTITY: 2
 SIGN WIDTH: 9'-6"
 HEIGHT: 9'-0"
 TOTAL AREA: 85.5 Sq.Ft.
 BORDER TYPE: FLUSH
 RECESS: 0"
 WIDTH: 2"
 RADII: 12"
 NO. Z BARS: 3
 LENGTH: 106.0

SYMBOL	X	Y	WID	HT
M1-5-3-24-80	45	73.8	24	24
Type A Arrow	42	10.2	18.3	30

MAT'L: 0.125" ALUMINUM

DESIGN BY: NKV
 PROJECT ID: R-5021
 CHECKED BY: TRT/ADK
 DIV: 03
 DATE: April 2018

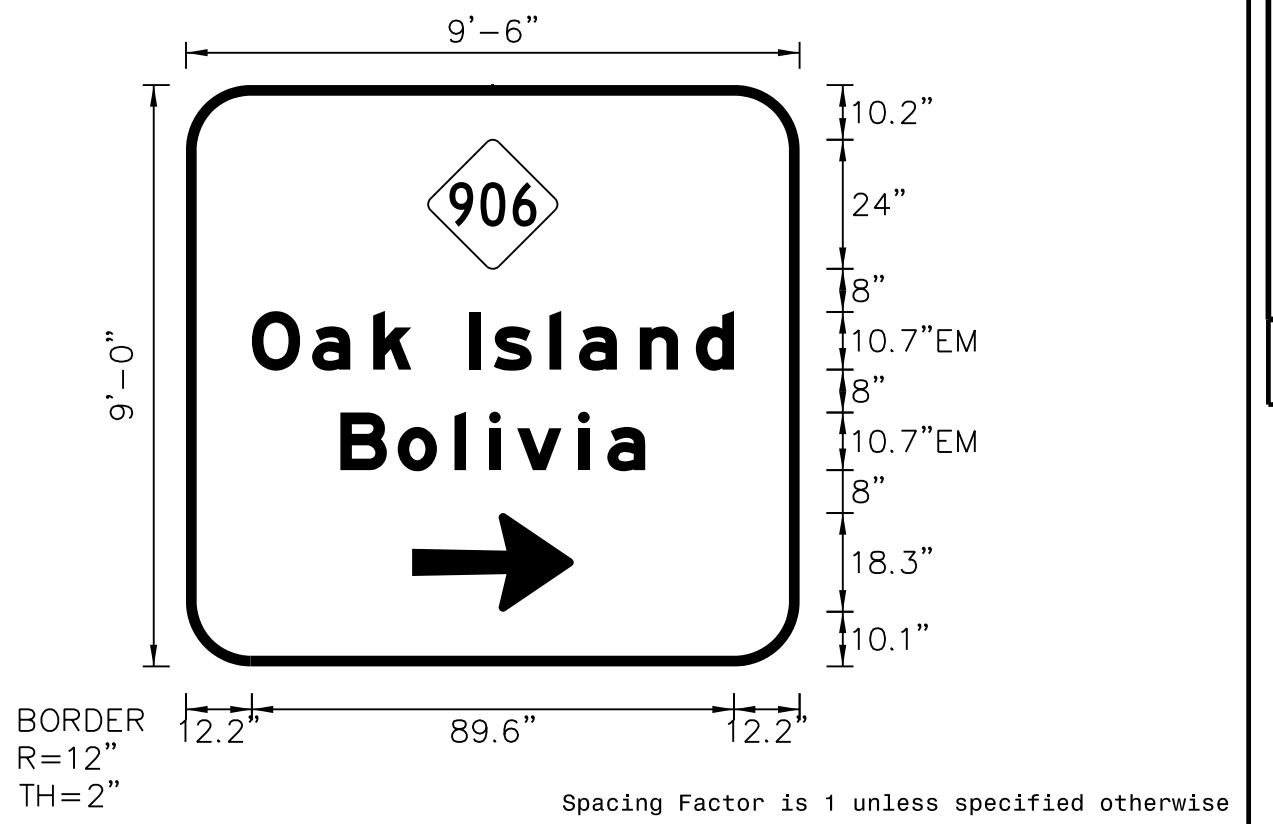

- NOTES:
- Legend and border shall be direct applied Grade C reflective sheeting.
 - Arrow and shield shall be Grade C reflective sheeting on 0.032" aluminum and demountable.
 - Background shall be Grade C reflective sheeting.
 - Proposed support spacing is 7.50'.

LETTER POSITIONS


Letter spacings are to start of next letter													Series/Size Text Length	
12.2	11.2	11.3	7.1	10.7	4.6	10.4	5.5	11.3	10.4	7.1	12.2			EM 2000
														89.6
														EM 2000
28.7	10.7	10.6	6.4	5.2	11.3	5.4	7	28.7						56.7
														EM 2000
														56.7
														EM 2000
														56.7
														EM 2000
														56.7
														EM 2000
														56.7

SIGN NUMBER: 103
 TYPE: A
 QUANTITY: 1
 SIGN WIDTH: 12'-0"
 HEIGHT: 11'-0"
 TOTAL AREA: 132.0 Sq.Ft.
 BORDER TYPE: FLUSH
 RECESS: 0"
 WIDTH: 2"
 RADII: 12"
 NO. Z BARS: 3
 LENGTH: 136.0

SYMBOL	X	Y	WID	HT
M1-5-3-24-80	54.2	95.9	24	24
Type A Arrow	16.6	86.6	18.3	30
M1-5-3-24-80	54.3	31	24	24
Type A Arrow	10.7	24.4	18.3	30

MAT'L: 0.125" ALUMINUM

DESIGN BY: NKV
 PROJECT ID: R-5021
 CHECKED BY: TRT/ADK
 DIV: 03
 DATE: April 2018

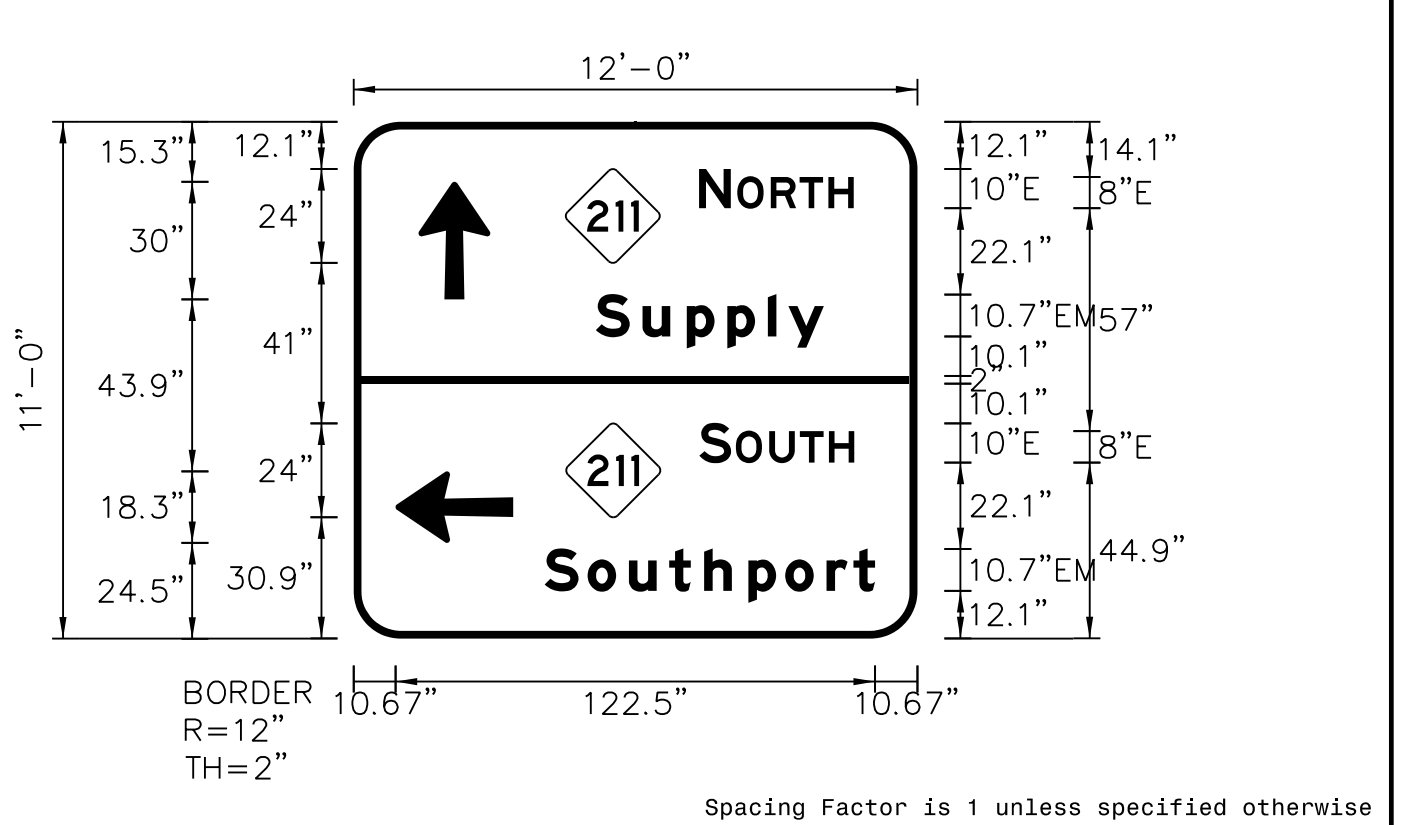

- NOTES:
- Legend and border shall be direct applied Grade C reflective sheeting.
 - Arrows and shields shall be Grade C reflective sheeting on 0.032" aluminum and demountable.
 - Background shall be Grade C reflective sheeting.
 - Proposed support spacing is 7.50'.

LETTER POSITIONS


Letter spacings are to start of next letter													Series/Size Text Length	
88.2	8.1	1.7	8.6	7.4	7.4	6.5	16.2							E 2000
														39.6
														EM 2000
61.9	12	11.3	10.3	10.3	5.2	9.1	23.9							58.3
														EM 2000
														58.3
														E 2000
88.3	8.1	1.2	8.6	7.8	7.4	6.5	16.1							39.5
														EM 2000
														39.5
														EM 2000
48.8	11	10.6	10.2	9	11.3	9.4	10.6	6.8	5.5	10.8				84.4

SIGN NUMBER: 105
 TYPE: A
 QUANTITY: 1
 SIGN WIDTH: 10'-0"
 HEIGHT: 8'-6"
 TOTAL AREA: 85.0 Sq.Ft.
 BORDER TYPE: FLUSH
 RECESS: 0"
 WIDTH: 2"
 RADII: 12"
 NO. Z BARS: 3
 LENGTH: 112.0

SYMBOL	X	Y	WID	HT
M1-5-3-24-80	48	66.1	24	24

MAT'L: 0.125" ALUMINUM

DESIGN BY: NKV
 PROJECT ID: R-5021
 CHECKED BY: TRT/ADK
 DIV: 03
 DATE: April 2018

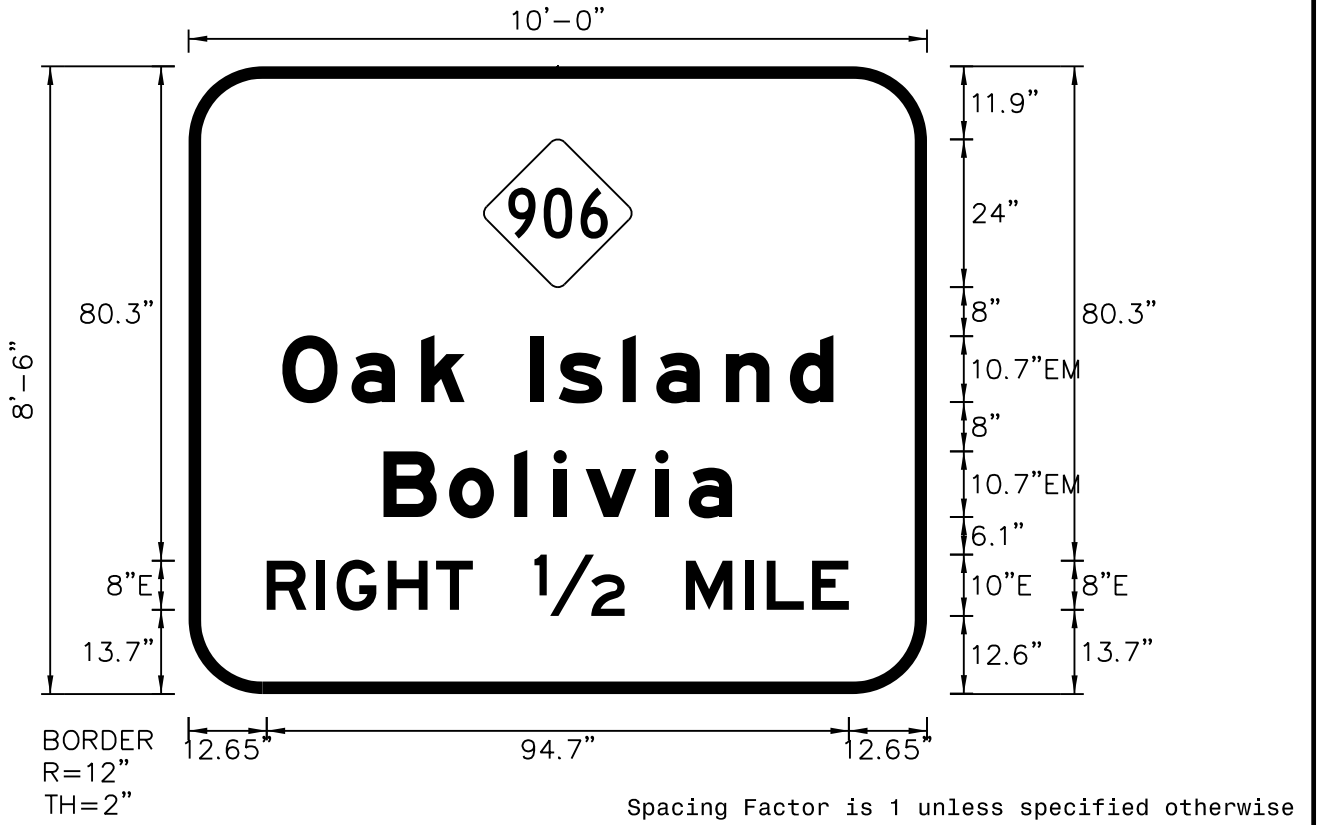

- NOTES:
- Legend and border shall be direct applied Grade C reflective sheeting.
 - Shield shall be Grade C reflective sheeting on 0.032" aluminum and demountable.
 - Background shall be Grade C reflective sheeting.
 - Proposed support spacing is 7.50'.

LETTER POSITIONS

Letter spacings are to start of next letter													Series/Size Text Length	
15.2	11.2	11.3	7.1	10.7	4.6	10.4	5.5	11.3	10.4	7.1	15.2			EM 2000
														89.6
														EM 2000
31.7	10.7	10.6	6.4	5.2	11.3	5.4	7	31.7						56.7
														EM 2000
														56.7
														E 2000
12.7	8.1	3.3	8.3	7.8	6	10	14.7	10	9.6	3.5	7.4	6	12.7	94.7