

APPROVED: Andrew D. Klinckisch
E-3078F9459E448

DATE: 9/2/2021




**DOCUMENT NOT CONSIDERED FINAL
UNLESS ALL SIGNATURES COMPLETED**

SIGN NUMBER: 304
 TYPE: D
 QUANTITY: 1
 SIGN WIDTH: 7'-6"
 HEIGHT: 3'-6"
 TOTAL AREA: 26.3 Sq.Ft.
 BORDER TYPE: FLUSH
 RECESS: 0"
 WIDTH: 1"
 RADII: 3"
 NO. Z BARS: N/A
 LENGTH: N/A

SYMBOL	X	Y	WID	HT
Type D Arrow	8.6	27.2	8	12
Type D Arrow	60.6	6.7	8	12

MAT'L: 0.125" ALUMINUM

DESIGN BY: NKV
 PROJECT ID: R-5021
 CHECKED BY: TRT/ADK
 DIV: 03
 DATE: April 2018

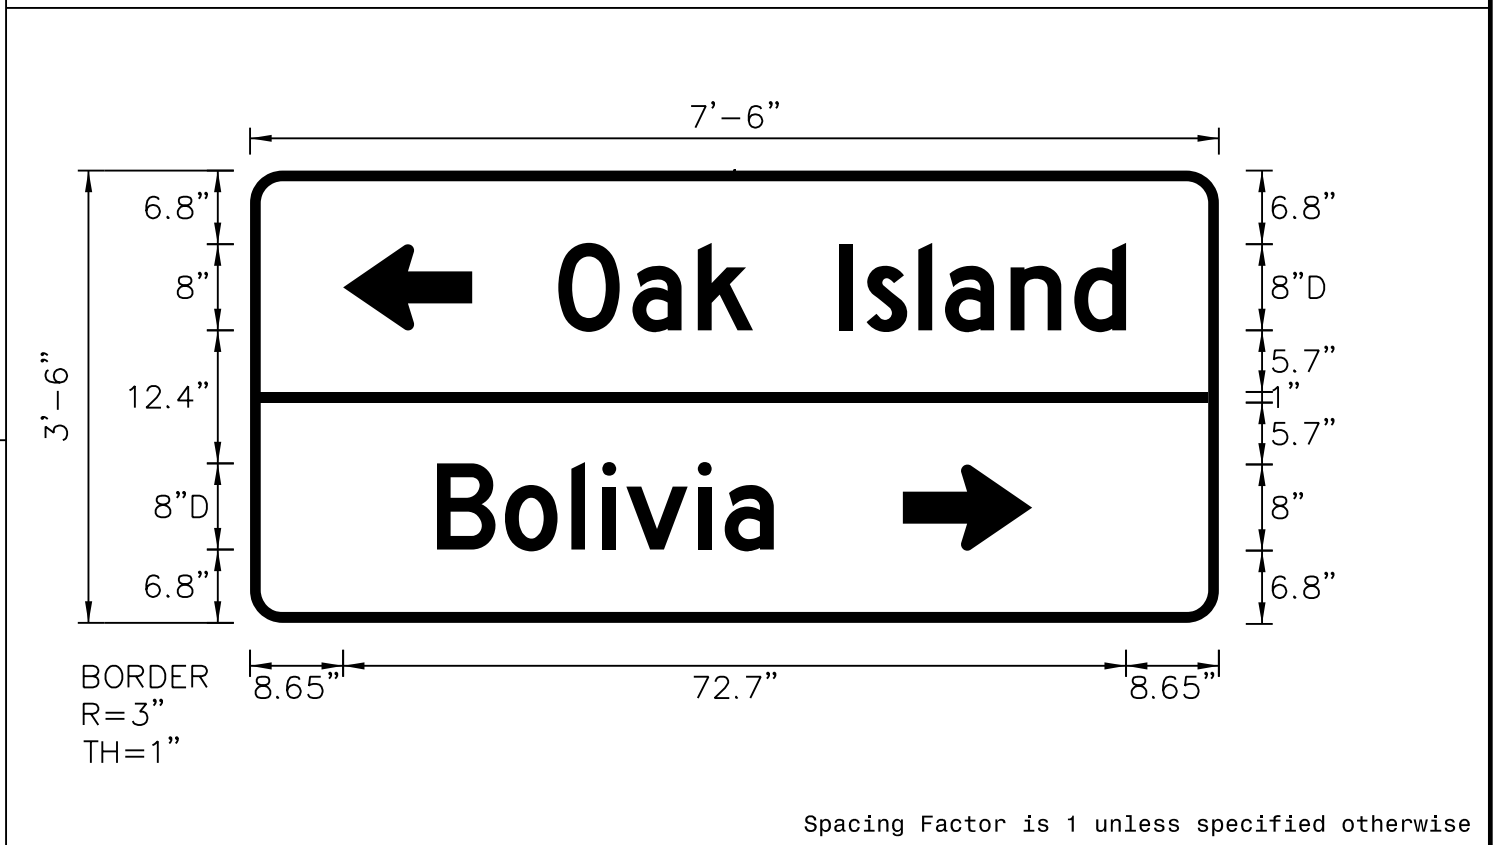

NOTES:
 1. Legend and border shall be direct applied Grade C reflective sheeting.
 2. Background shall be Grade C reflective sheeting.

LETTER POSITIONS


Letter spacings are to start of next letter													Series/Size Text Length
	O	a	k	l	s	i	a	n	d				D 2000
28.6	6.9	6.1	5.1	8	2.6	4.8	2.5	6.1	5.9	4.8	8.6		52.7
	B	o	l	i	v	i	a						D 2000
17.4	6.3	6.2	2.9	2.2	6.6	2.5	4.6	41.4					31.3

SIGN NUMBER: 305,309
 TYPE: D
 QUANTITY: 1
 SIGN WIDTH: 4'-6"
 HEIGHT: 2'-0"
 TOTAL AREA: 9.0 Sq.Ft.
 BORDER TYPE: FLUSH
 RECESS: 0"
 WIDTH: 1"
 RADII: 3"
 NO. Z BARS: N/A
 LENGTH: N/A

SYMBOL	X	Y	WID	HT
Type D Arrow	17.4	27.2	8	12
Type D Arrow	69.4	6.7	8	12

MAT'L: 0.125" ALUMINUM

DESIGN BY: NKV
 PROJECT ID: R-5021
 CHECKED BY: TRT/ADK
 DIV: 03
 DATE: April 2018

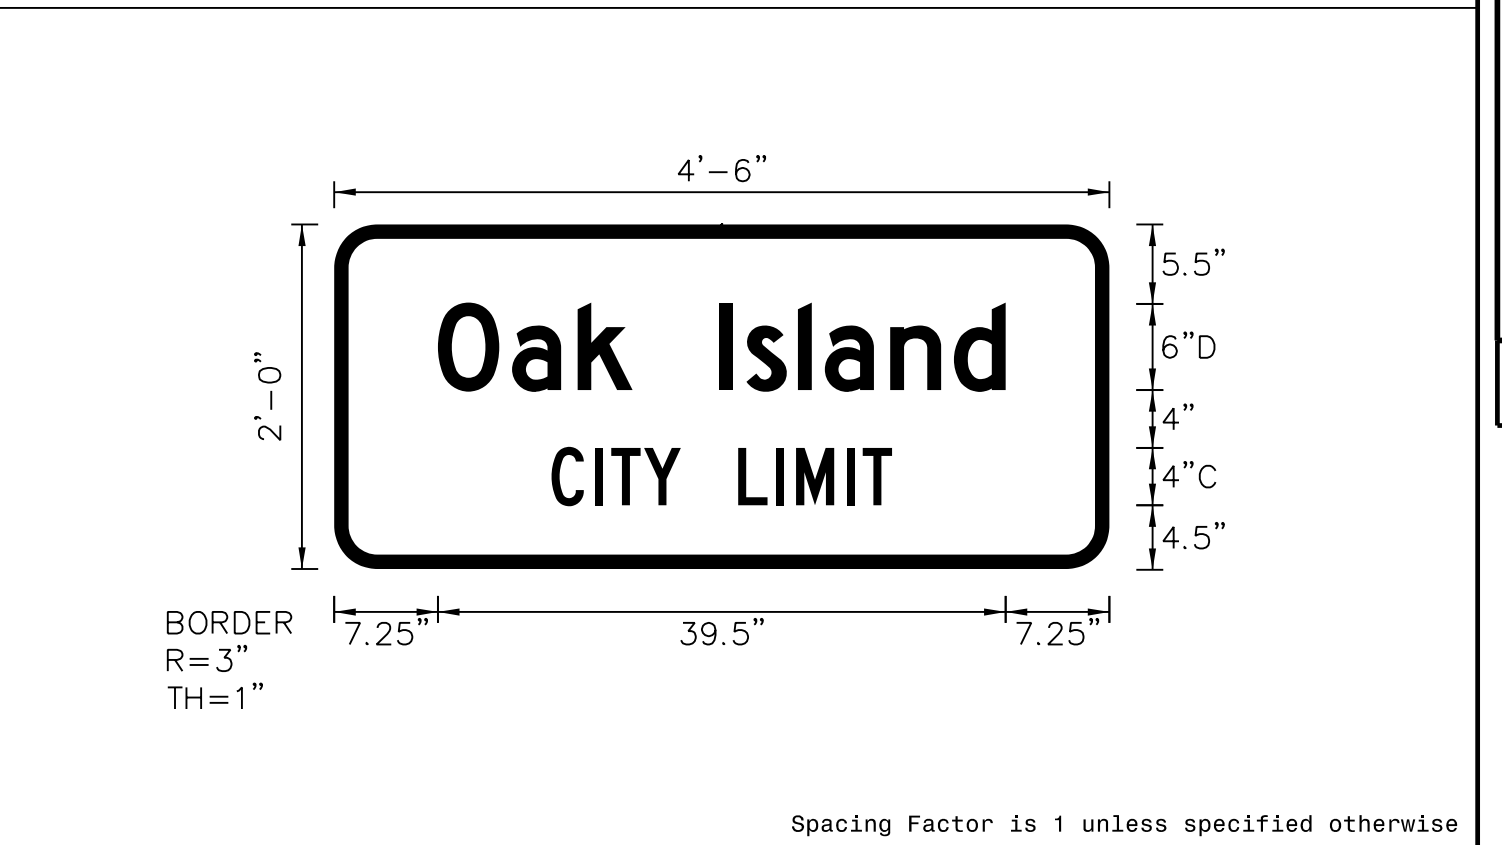

NOTES:
 1. Legend and border shall be direct applied Grade C reflective sheeting.
 2. Background shall be Grade C reflective sheeting.

LETTER POSITIONS


Letter spacings are to start of next letter													Series/Size Text Length
	O	a	k	l	s	i	a	n	d				D 2000
7.2	5.2	4.6	3.8	6	1.9	3.6	1.9	4.6	4.4	3.6	7.2		39.5
	C	I	T	Y	L	I	M	I	T				C 2000
15.1	3	1.1	2.3	2.6	4	2.6	1.4	3.5	1.1	2	15.1		23.7

SIGN NUMBER: 306
 TYPE: D
 QUANTITY: 1
 SIGN WIDTH: 7'-0"
 HEIGHT: 3'-6"
 TOTAL AREA: 24.5 Sq.Ft.
 BORDER TYPE: FLUSH
 RECESS: 0"
 WIDTH: 1"
 RADII: 3"
 NO. Z BARS: N/A
 LENGTH: N/A

SYMBOL	X	Y	WID	HT
Type D Arrow	10.6	25.2	8	12
Type D Arrow	8.6	6.8	8	12

MAT'L: 0.125" ALUMINUM

DESIGN BY: NKV
 PROJECT ID: R-5021
 CHECKED BY: TRT/ADK
 DIV: 03
 DATE: April 2018

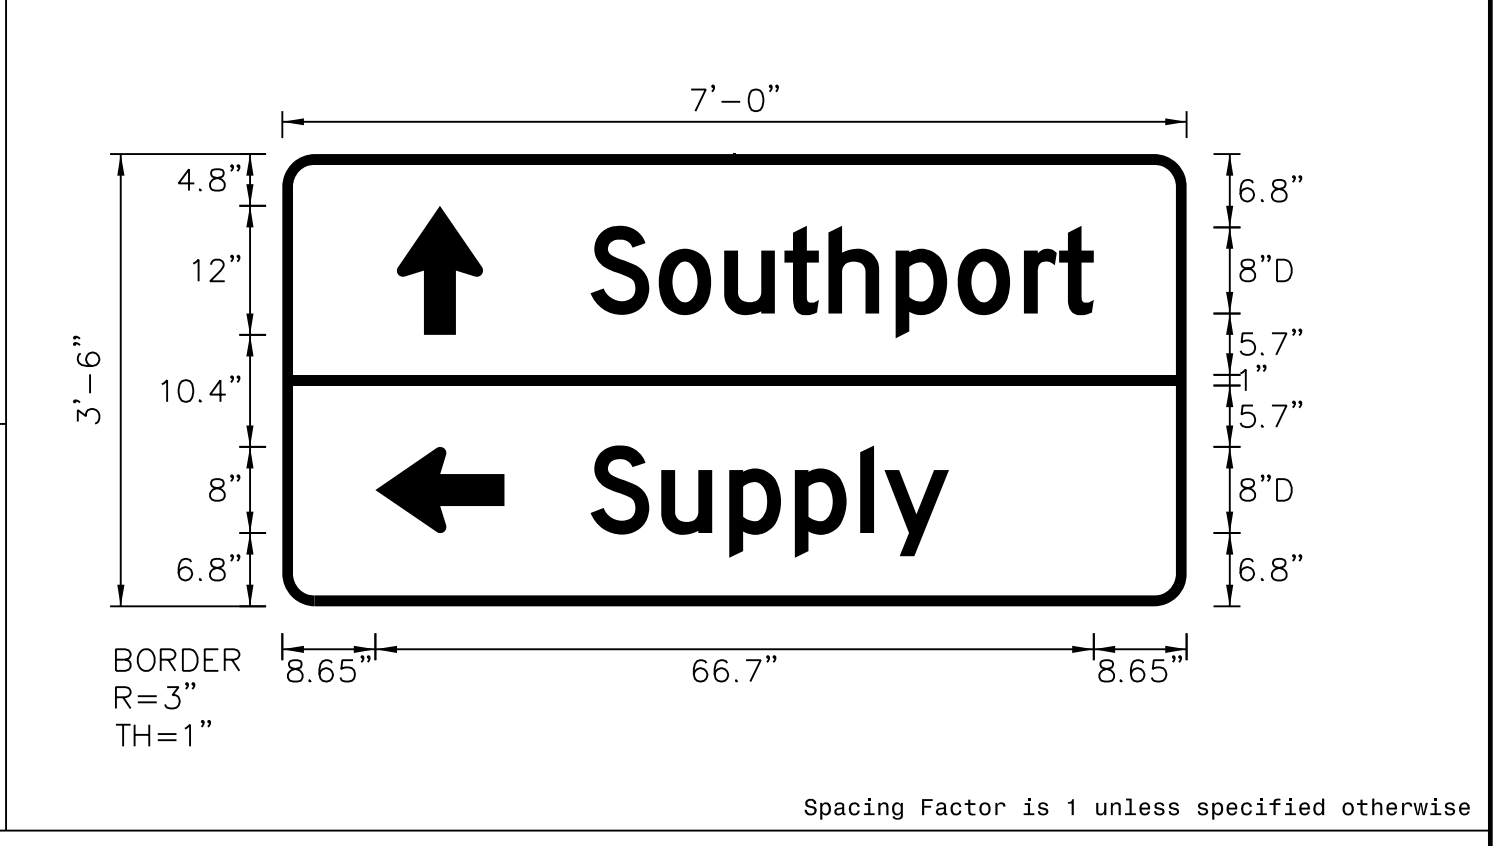

NOTES:
 1. Legend and border shall be direct applied Grade C reflective sheeting.
 2. Background shall be Grade C reflective sheeting.

LETTER POSITIONS


Letter spacings are to start of next letter													Series/Size Text Length
	S	o	u	t	h	p	o	r	t				D 2000
28.6	6.3	6.1	5.6	4.1	6.2	5.8	6.2	3.3	3.2	8.6			46.7
	S	u	p	p	l	y							D 2000
28.6	6.6	6.3	6.1	6.1	2.2	6	22.1						33.3

SIGN NUMBER: 307
 TYPE: D
 QUANTITY: 1
 SIGN WIDTH: 7'-6"
 HEIGHT: 3'-6"
 TOTAL AREA: 26.3 Sq.Ft.
 BORDER TYPE: FLUSH
 RECESS: 0"
 WIDTH: 1"
 RADII: 3"
 NO. Z BARS: N/A
 LENGTH: N/A

SYMBOL	X	Y	WID	HT
Type D Arrow	17.4	27.2	8	12
Type D Arrow	69.4	6.7	8	12

MAT'L: 0.125" ALUMINUM

DESIGN BY: NKV
 PROJECT ID: R-5021
 CHECKED BY: TRT/ADK
 DIV: 03
 DATE: April 2018

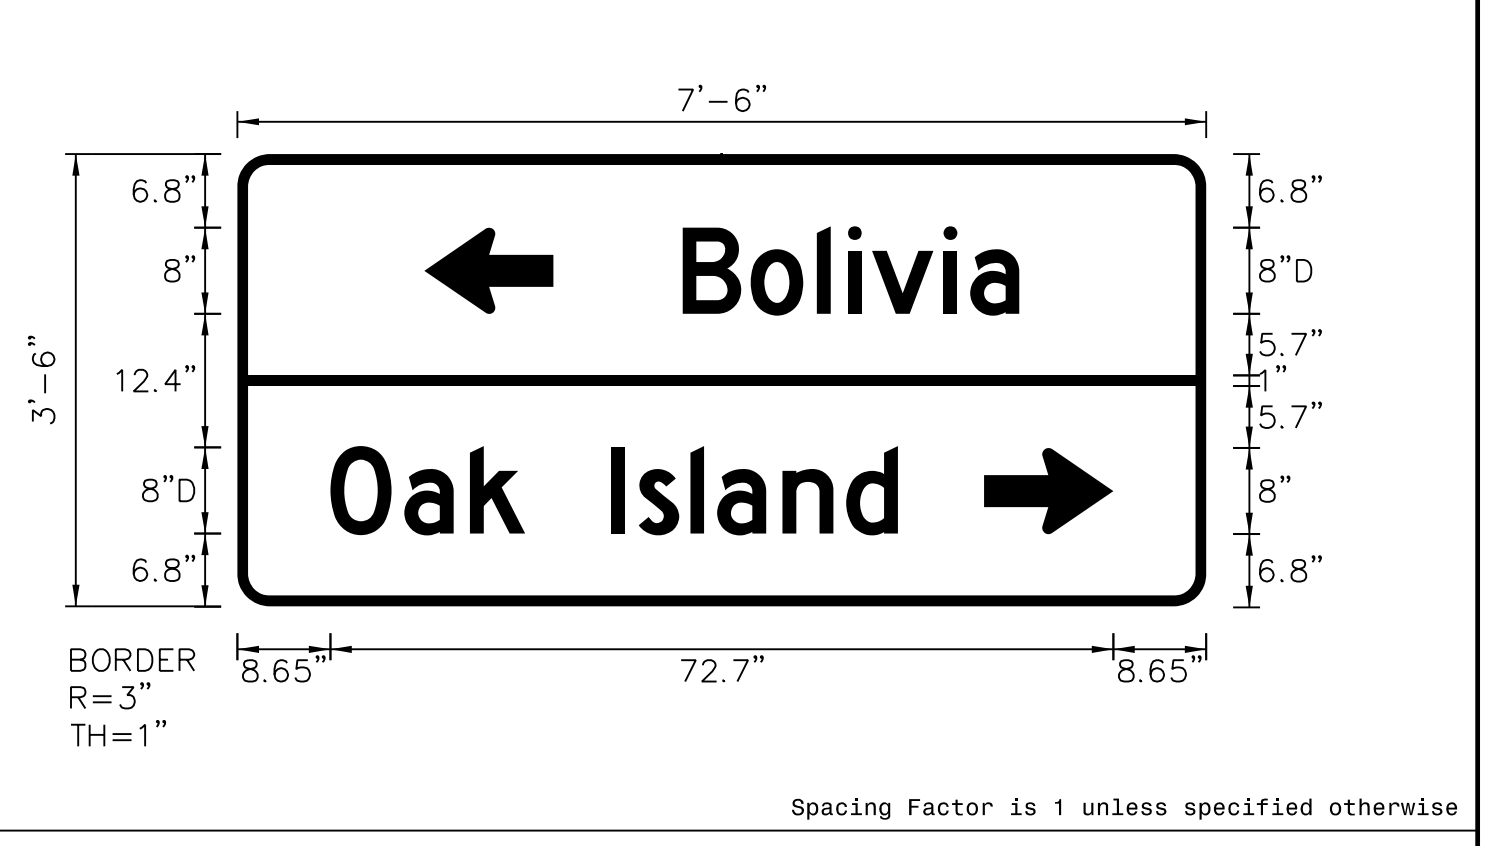

NOTES:
 1. Legend and border shall be direct applied Grade C reflective sheeting.
 2. Background shall be Grade C reflective sheeting.

LETTER POSITIONS

Letter spacings are to start of next letter													Series/Size Text Length
	B	o	l	i	v	i	a						D 2000
41.4	6.3	6.2	2.9	2.2	6.6	2.5	4.6	17.4					31.3
	O	a	k	l	s	i	a	n	d				D 2000
8.6	6.9	6.1	5.1	8	2.6	4.8	2.5	6.1	5.9	4.8	28.6		52.7