
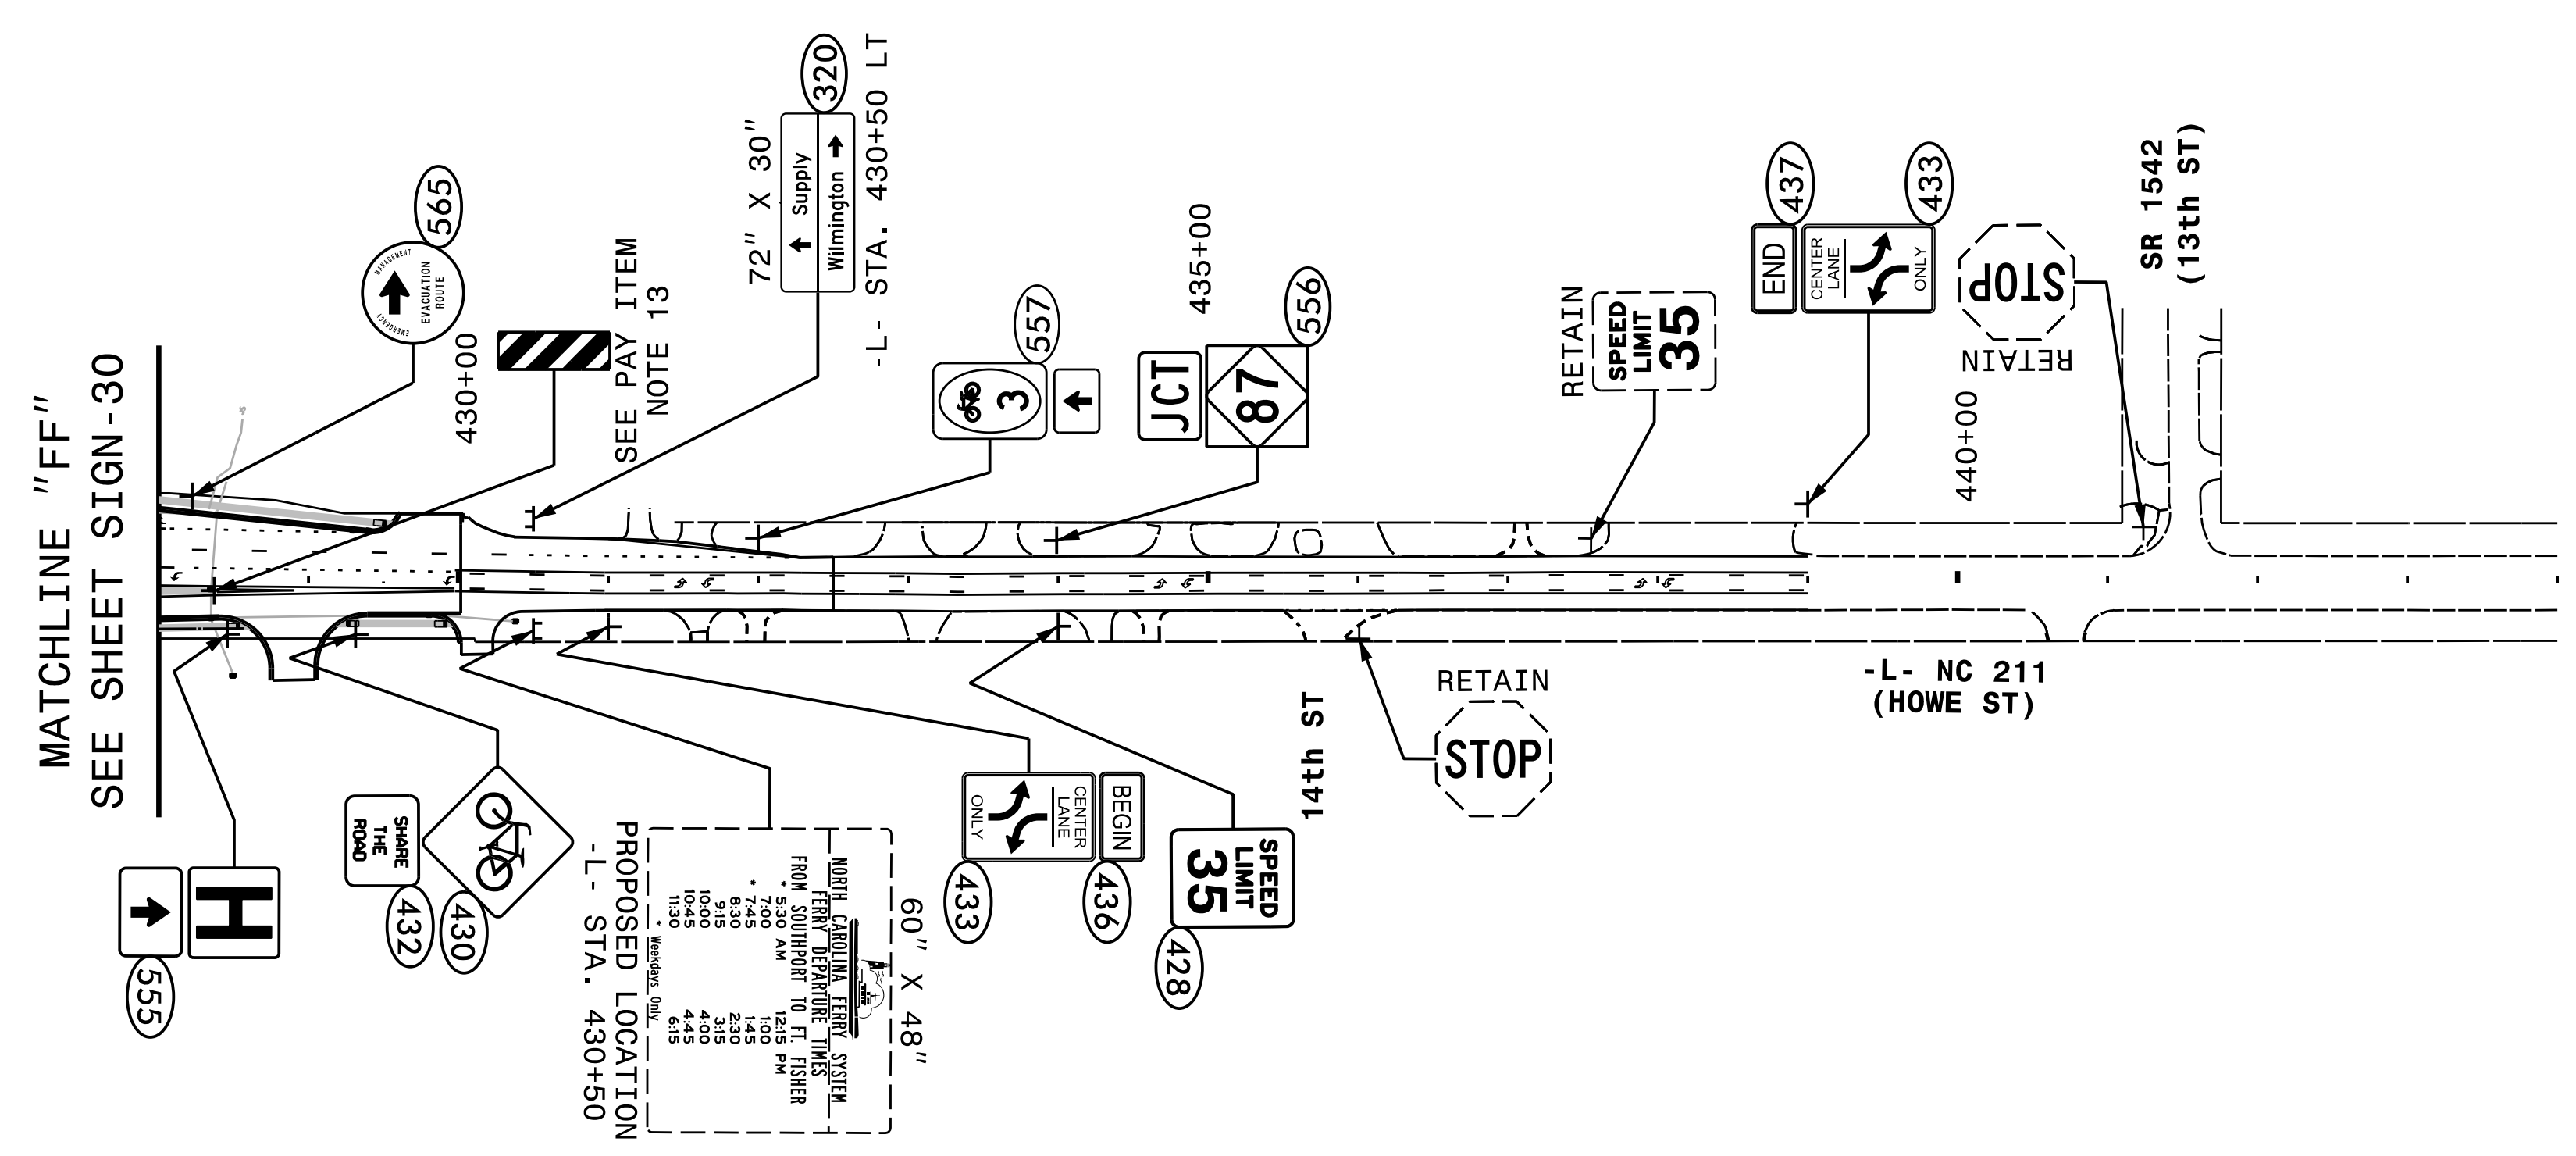


TIP NO. R-5021	SHEET NO. SIGN-32
APPROVED: <u>Andrew D. Klinckisch</u> <small>E-3078F8459E44B</small>	
DATE: 10/28/2021	
SEAL	
	
DOCUMENT NOT CONSIDERED FINAL UNLESS ALL SIGNATURES COMPLETED	



HNTB HNTB NORTH CAROLINA, P.C.
343 E. Six Forks Road, Suite 200
Raleigh, North Carolina 27609
NC License No: C-1554
(919) 546-8997

PROPOSED SIGNING
-L- STA. 428+00 TO 444+00